


FED. RD. DIVISION	STATE	PROJECT	
2	OHIO	F-329 (16)	

264
268

LAK - 2 - 7.39
R/W PLAN
RIGHT OF WAY ACCESS

9
15

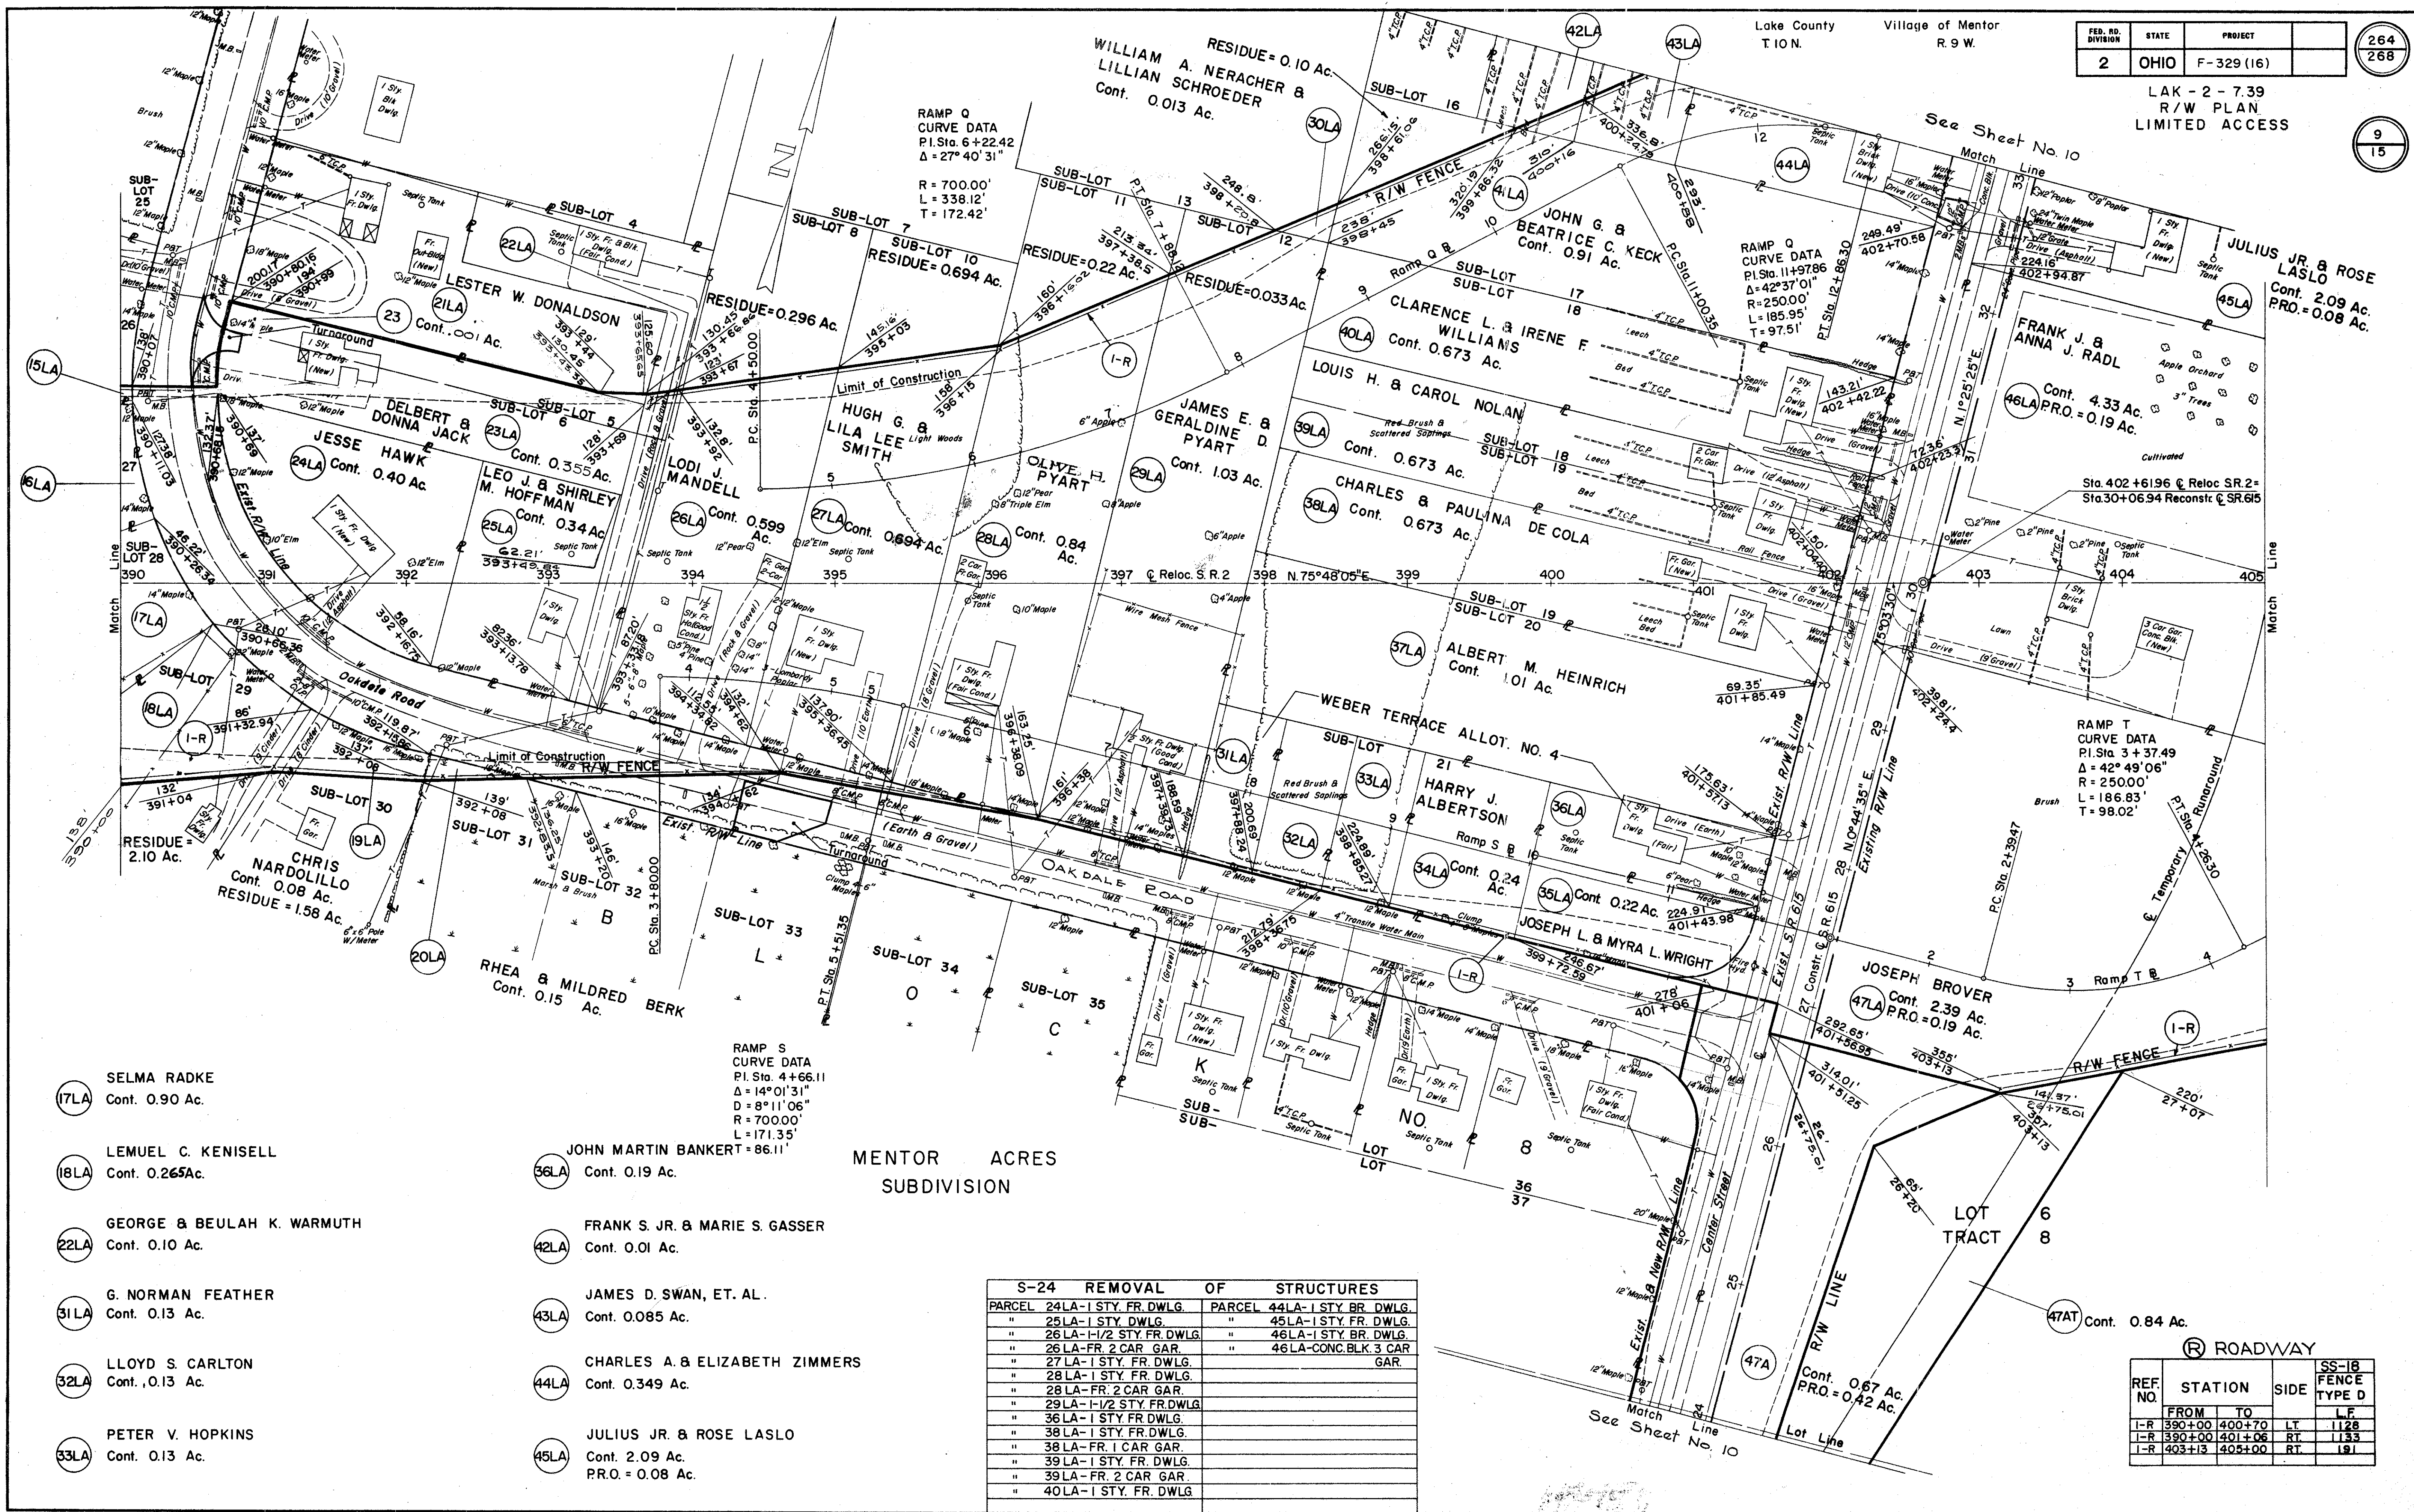

17LA Cont. 0.90 Ac.

18LA Cont. 0.265 Ac.

22LA Cont. 0.10 Ac.

31LA Cont. 0.13 Ac.

32LA Cont. 0.13 Ac.

33LA Cont. 0.13 Ac.

36LA Cont. 0.19 Ac.

42LA Cont. 0.01 Ac.

43LA Cont. 0.085 Ac.

44LA Cont. 0.349 Ac.

45LA Cont. 2.09 Ac.
P.R.O. = 0.08 Ac.

MENTOR ACRES
SUBDIVISION

S-24 REMOVAL OF STRUCTURES			
PARCEL	24LA-1 STY. FR. DWLG.	PARCEL	44LA-1 STY. BR. DWLG.
"	25LA-1 STY. DWLG.	"	45LA-1 STY. FR. DWLG.
"	26LA-1 1/2 STY. FR. DWLG.	"	46LA-1 STY. BR. DWLG.
"	26LA-FR. 2 CAR GAR.	"	46LA-CONC. BLK. 3 CAR GAR.
"	27LA-1 STY. FR. DWLG.	"	
"	28LA-1 STY. FR. DWLG.	"	
"	28LA-FR. 2 CAR GAR.	"	
"	29LA-1 1/2 STY. FR. DWLG.	"	
"	36LA-1 STY. FR. DWLG.	"	
"	38LA-1 STY. FR. DWLG.	"	
"	38LA-FR. 1 CAR GAR.	"	
"	39LA-1 STY. FR. DWLG.	"	
"	39LA-FR. 2 CAR GAR.	"	
"	40LA-1 STY. FR. DWLG.	"	

ROADWAY				
REF. NO.	STATION		SIDE	SS-18 FENCE TYPE D
	FROM	TO		
I-R	390+00	400+70	LT	1128
I-R	390+00	401+06	RT	1133
I-R	403+13	405+00	RT	181