


Lake County Village of Mentor
Mentor Acres
T 10 N R 9 W
LOT 5 TRACT 8 LOT 6

FED. RD. DIVISION	STATE	PROJECT
2	OHIO	F-329 (16)

LAK - 2 - 7.39
R/W PLAN
LIMITED ACCESS

265
268
10
15

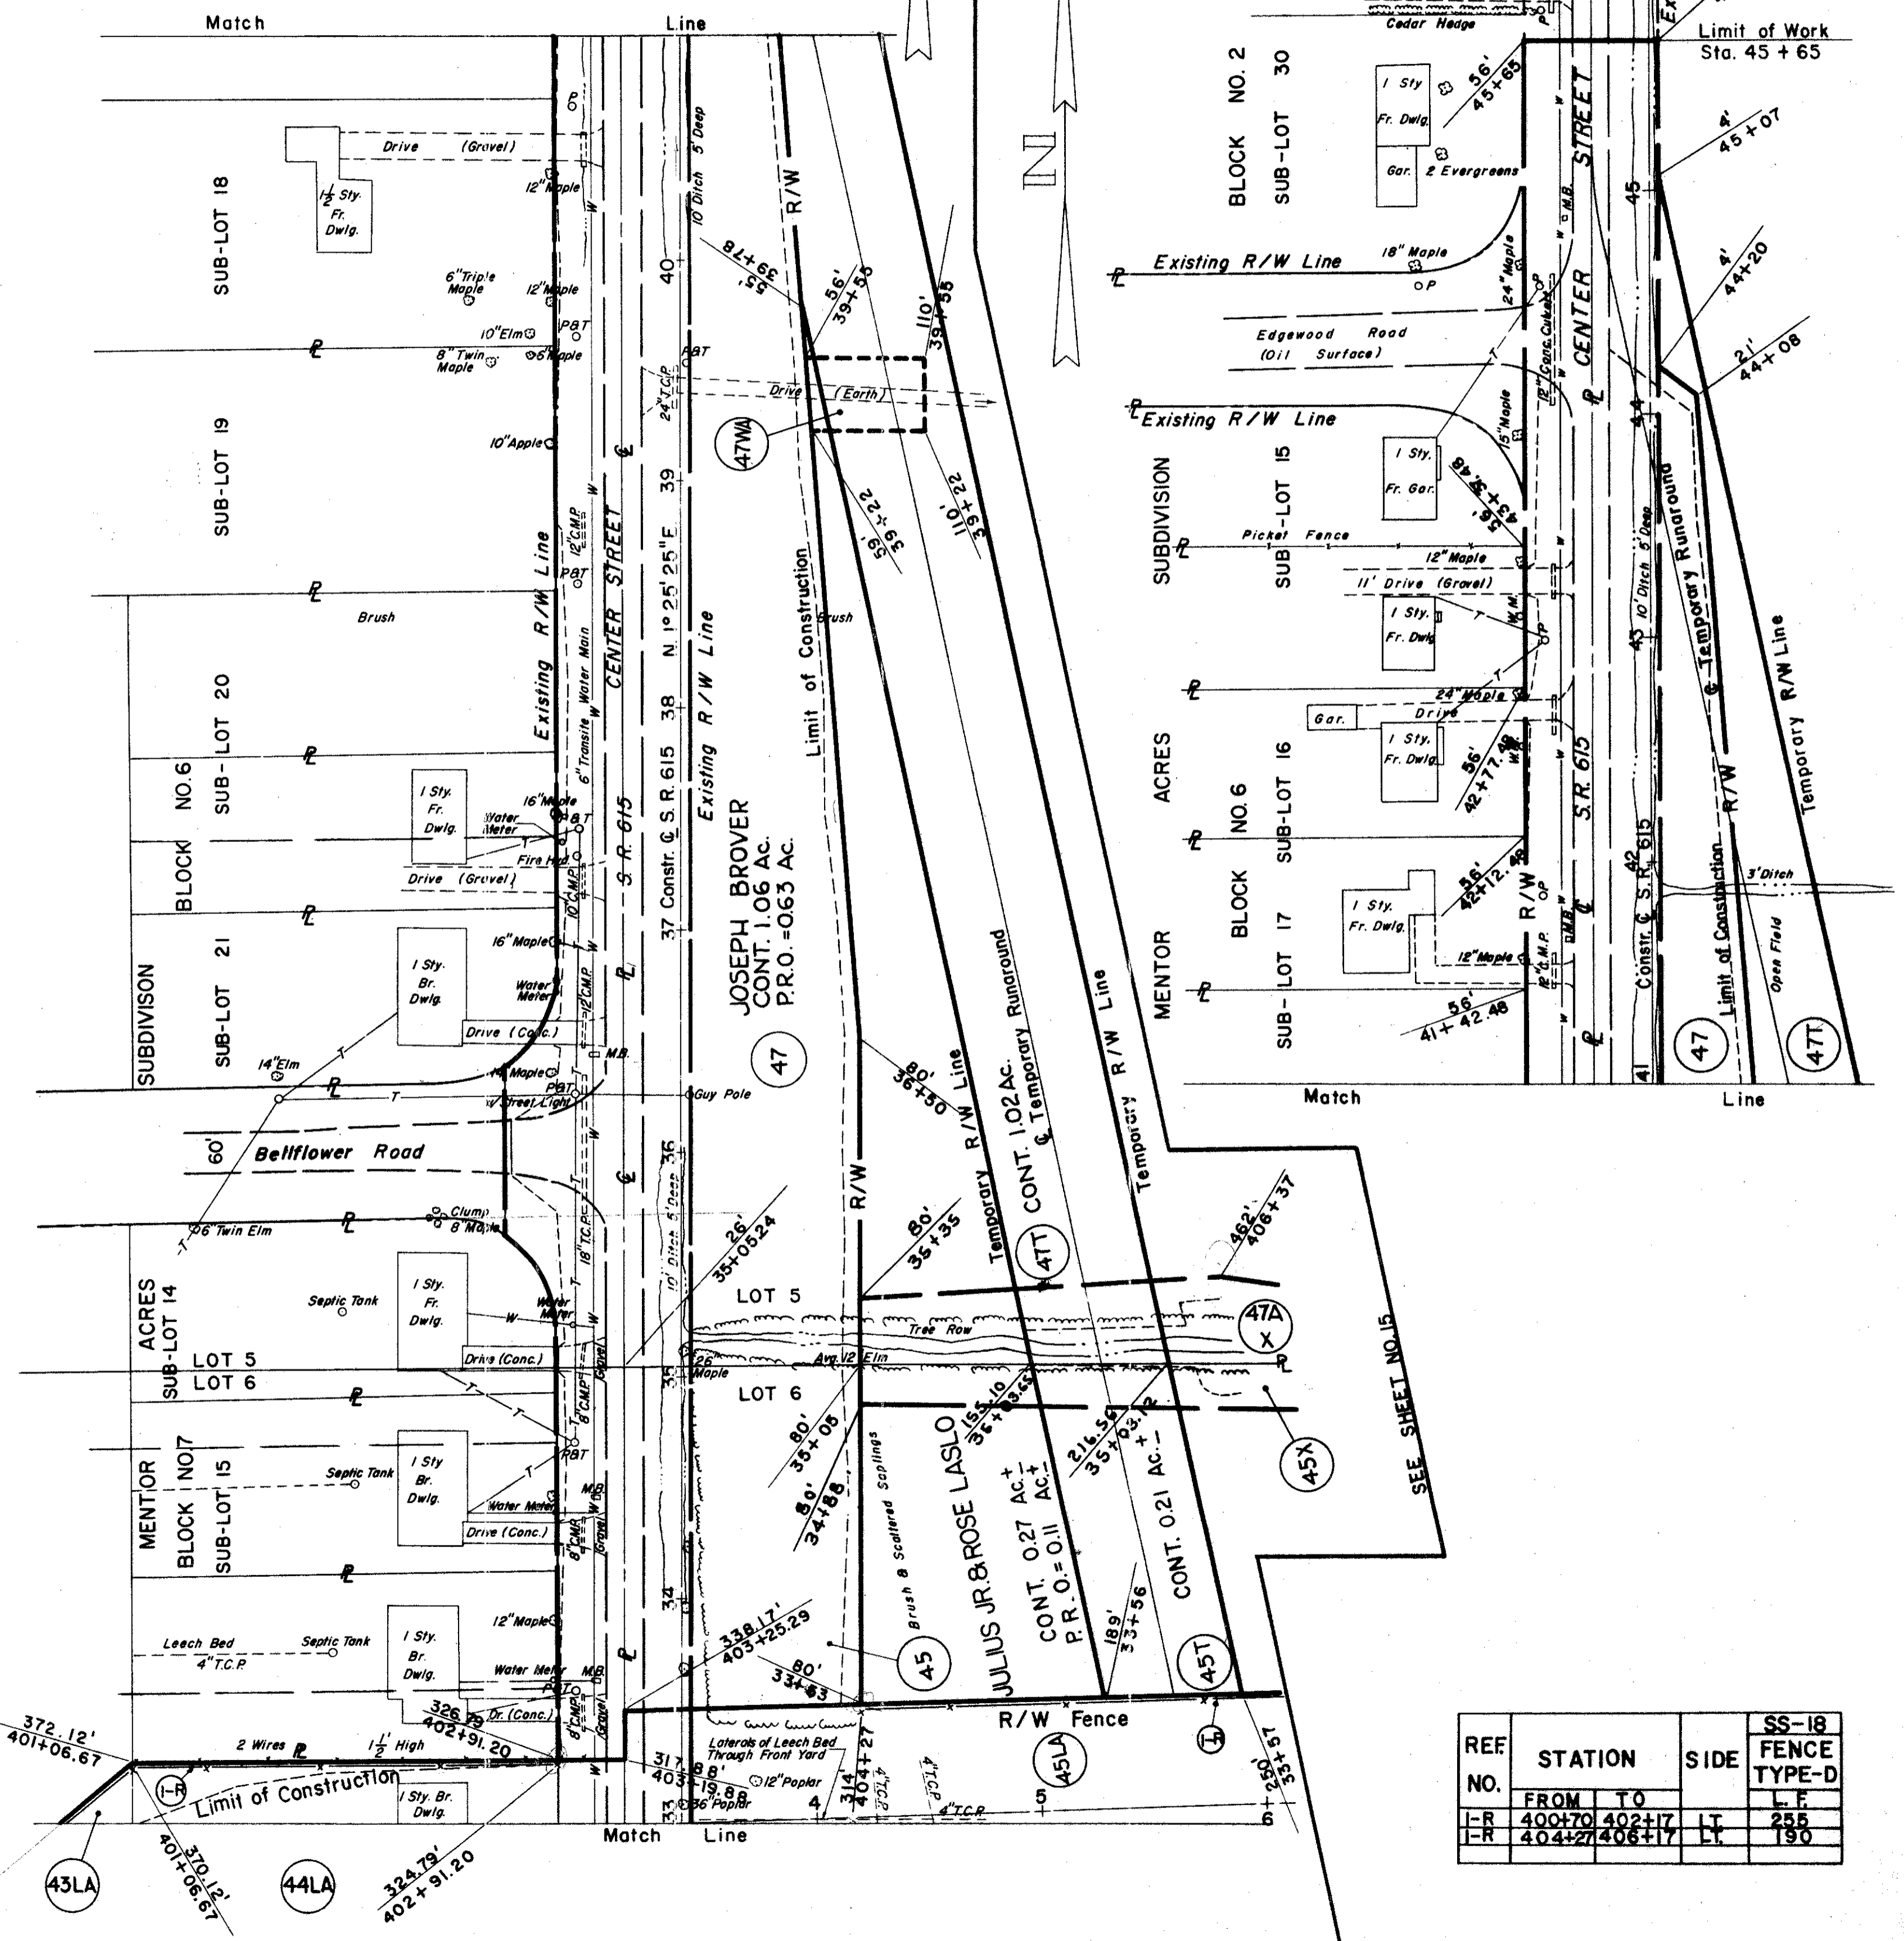

REF. NO.	STATION	SIDE	SS-18	
			FENCE	TYPE-D
I-R	400+70	402+17	LT	255
I-R	404+27	406+17	LT	190