



E 14 B
70-1-58

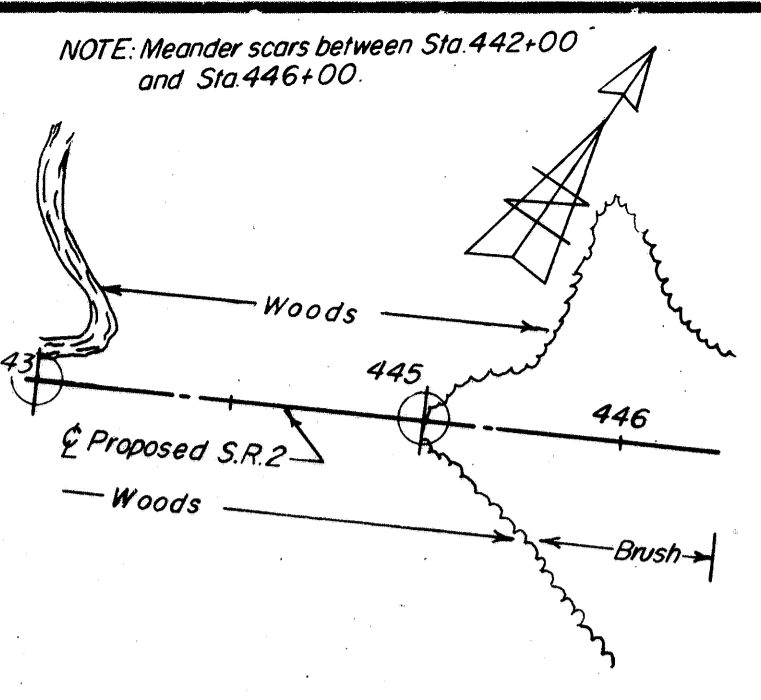

SOIL PROFILE
LAKE COUNTY
LAK-2-7.39
 STATE HIGHWAY TESTING
 LABORATORY
 O. S. U. CAMPUS, COLUMBUS 10, OHIO

4
6

MICROFIL
 DEC 5 1986

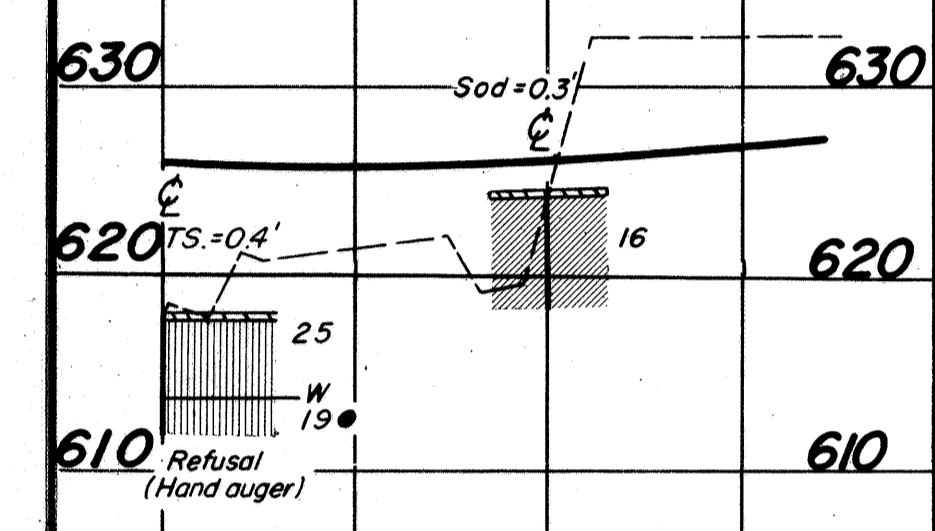

443 444 445 446

Munson Road

Sta. 440+77.42 Proposed
 S.R. 2 = Sta. 30+00 Munson Road

