


MICROFILMED  
DEC 29 1982

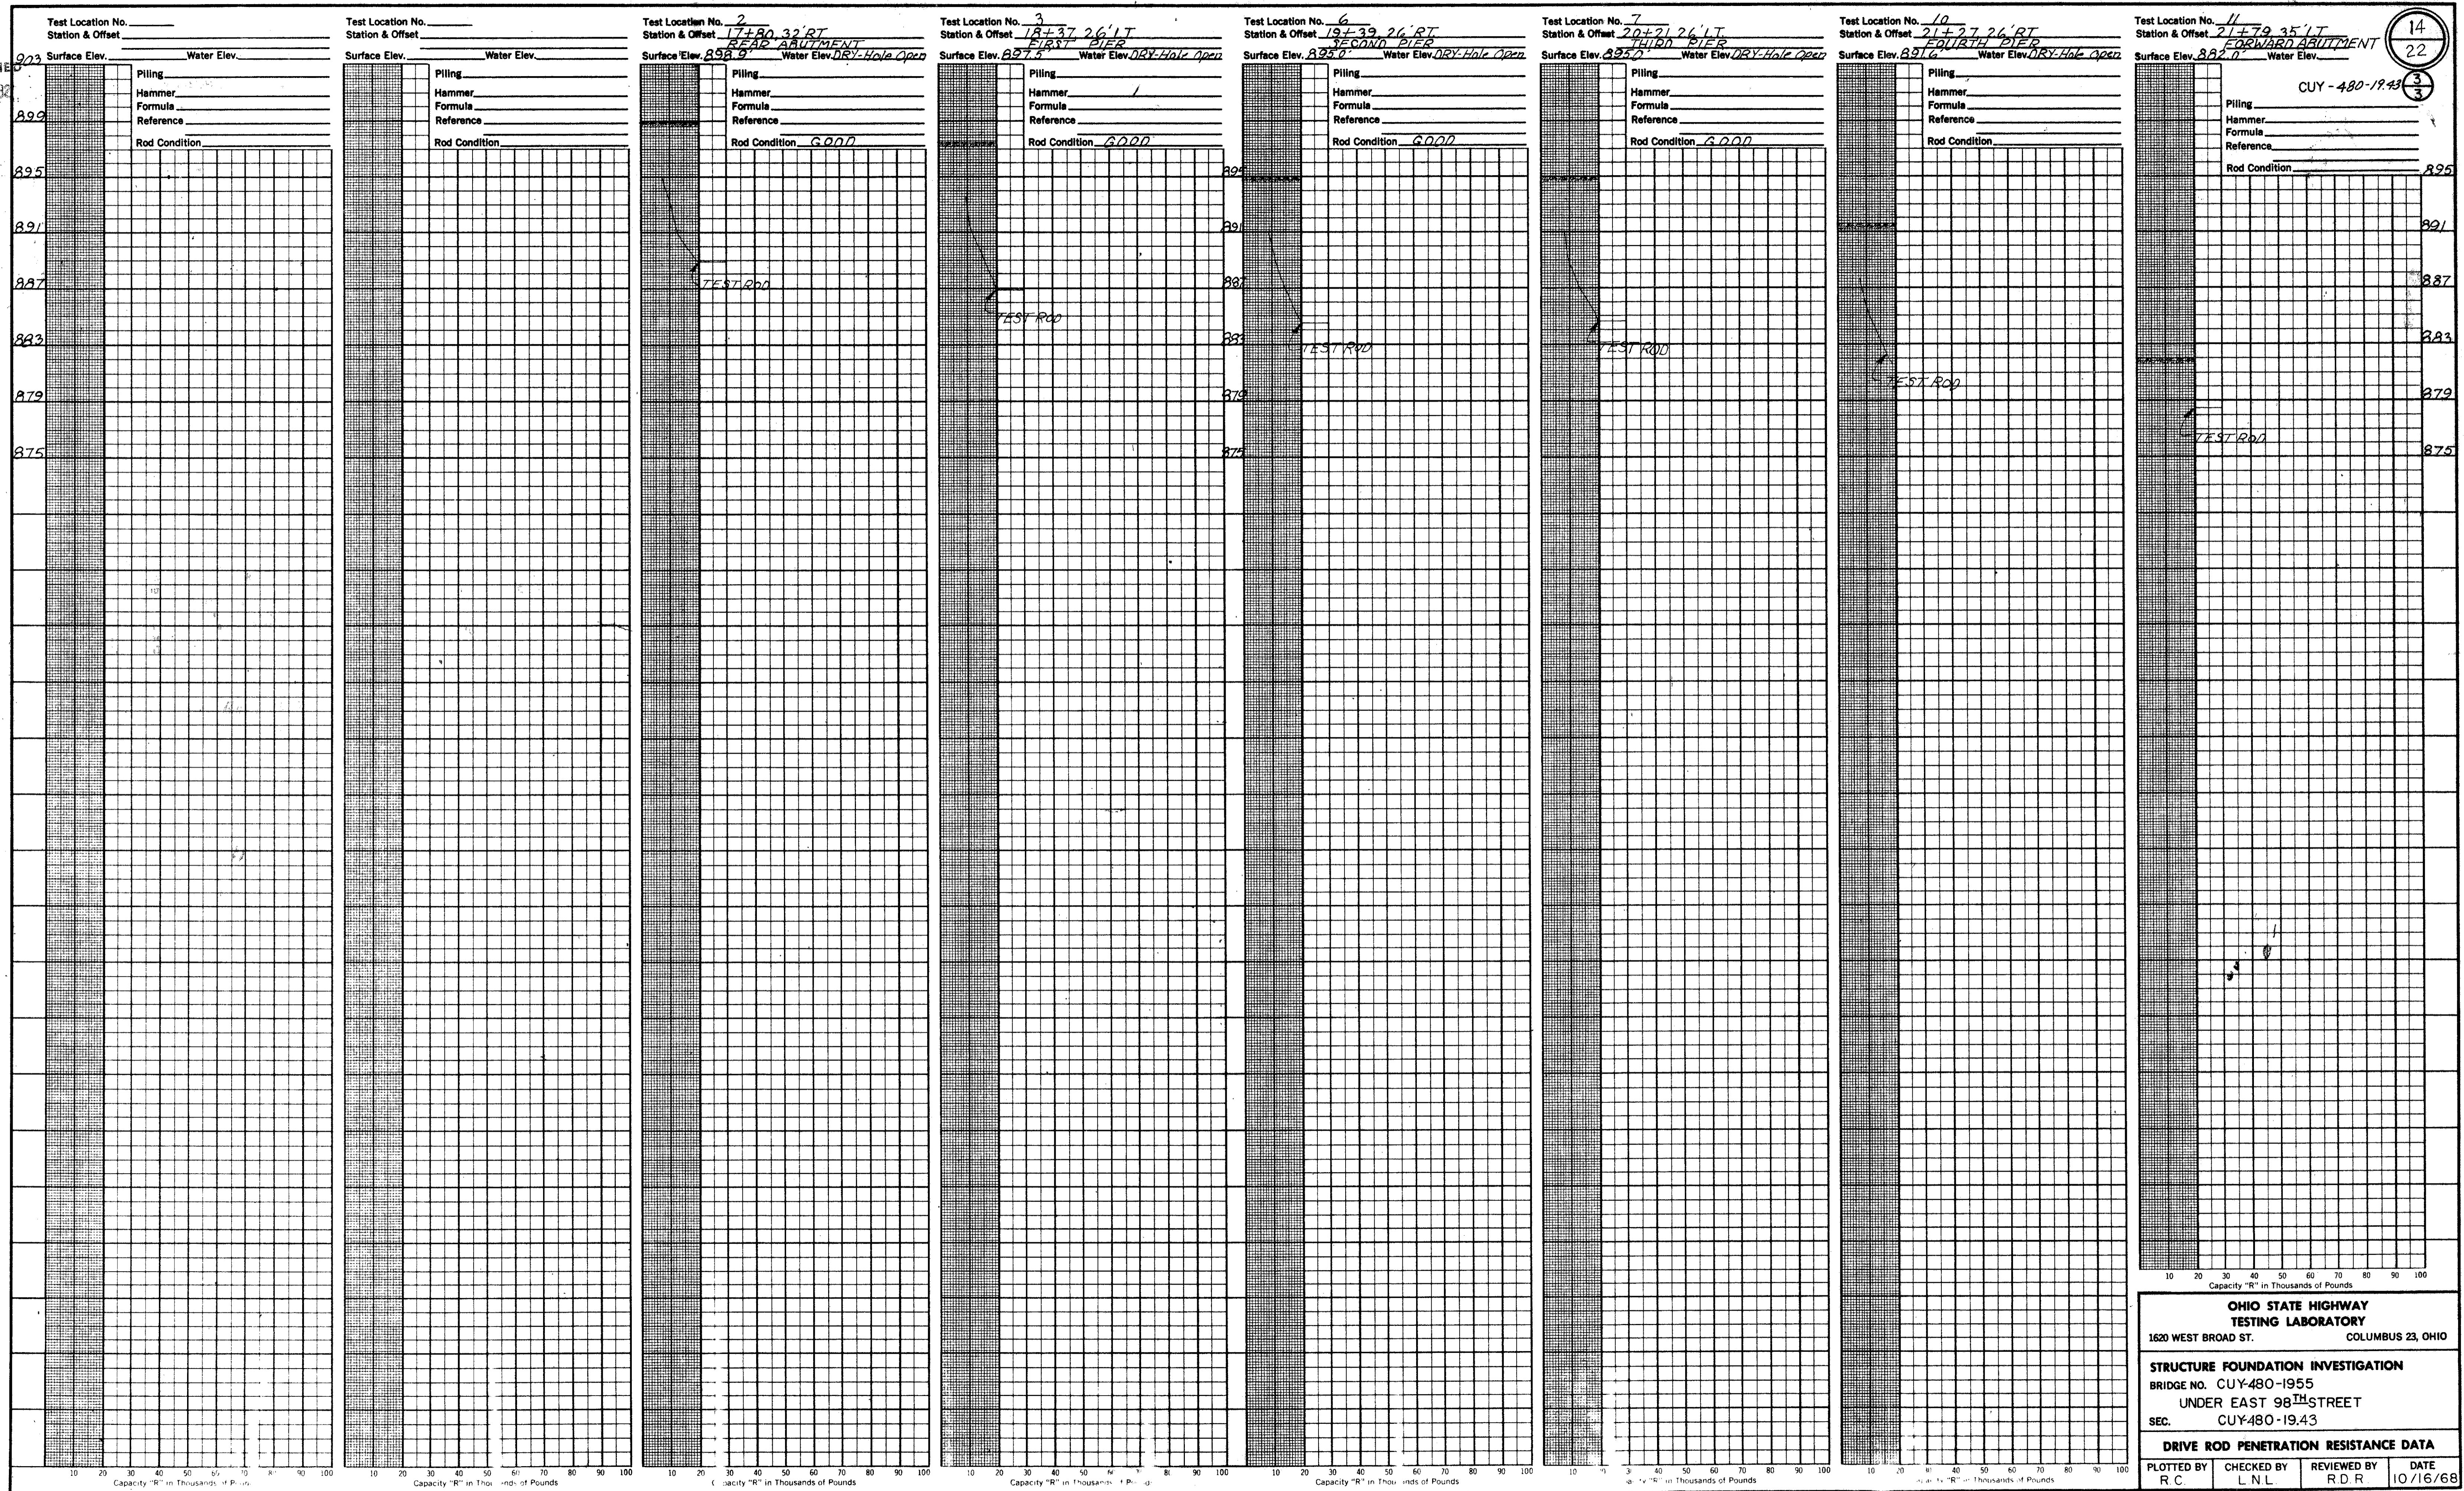

14  
22  
3  
3

CUY-480-19-43

**OHIO STATE HIGHWAY TESTING LABORATORY**  
1620 WEST BROAD ST. COLUMBUS 23, OHIO

**STRUCTURE FOUNDATION INVESTIGATION**  
BRIDGE NO. CUY-480-1955  
UNDER EAST 98<sup>TH</sup> STREET  
SEC. CUY-480-19.43

**DRIVE ROD PENETRATION RESISTANCE DATA**

PLOTTED BY R.C.	CHECKED BY L.N.L.	REVIEWED BY R.D.R.	DATE 10/16/68
--------------------	----------------------	-----------------------	------------------