
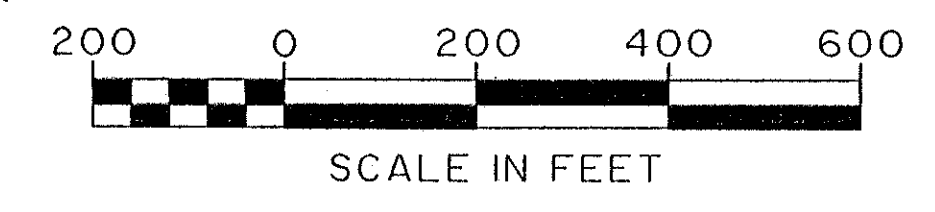
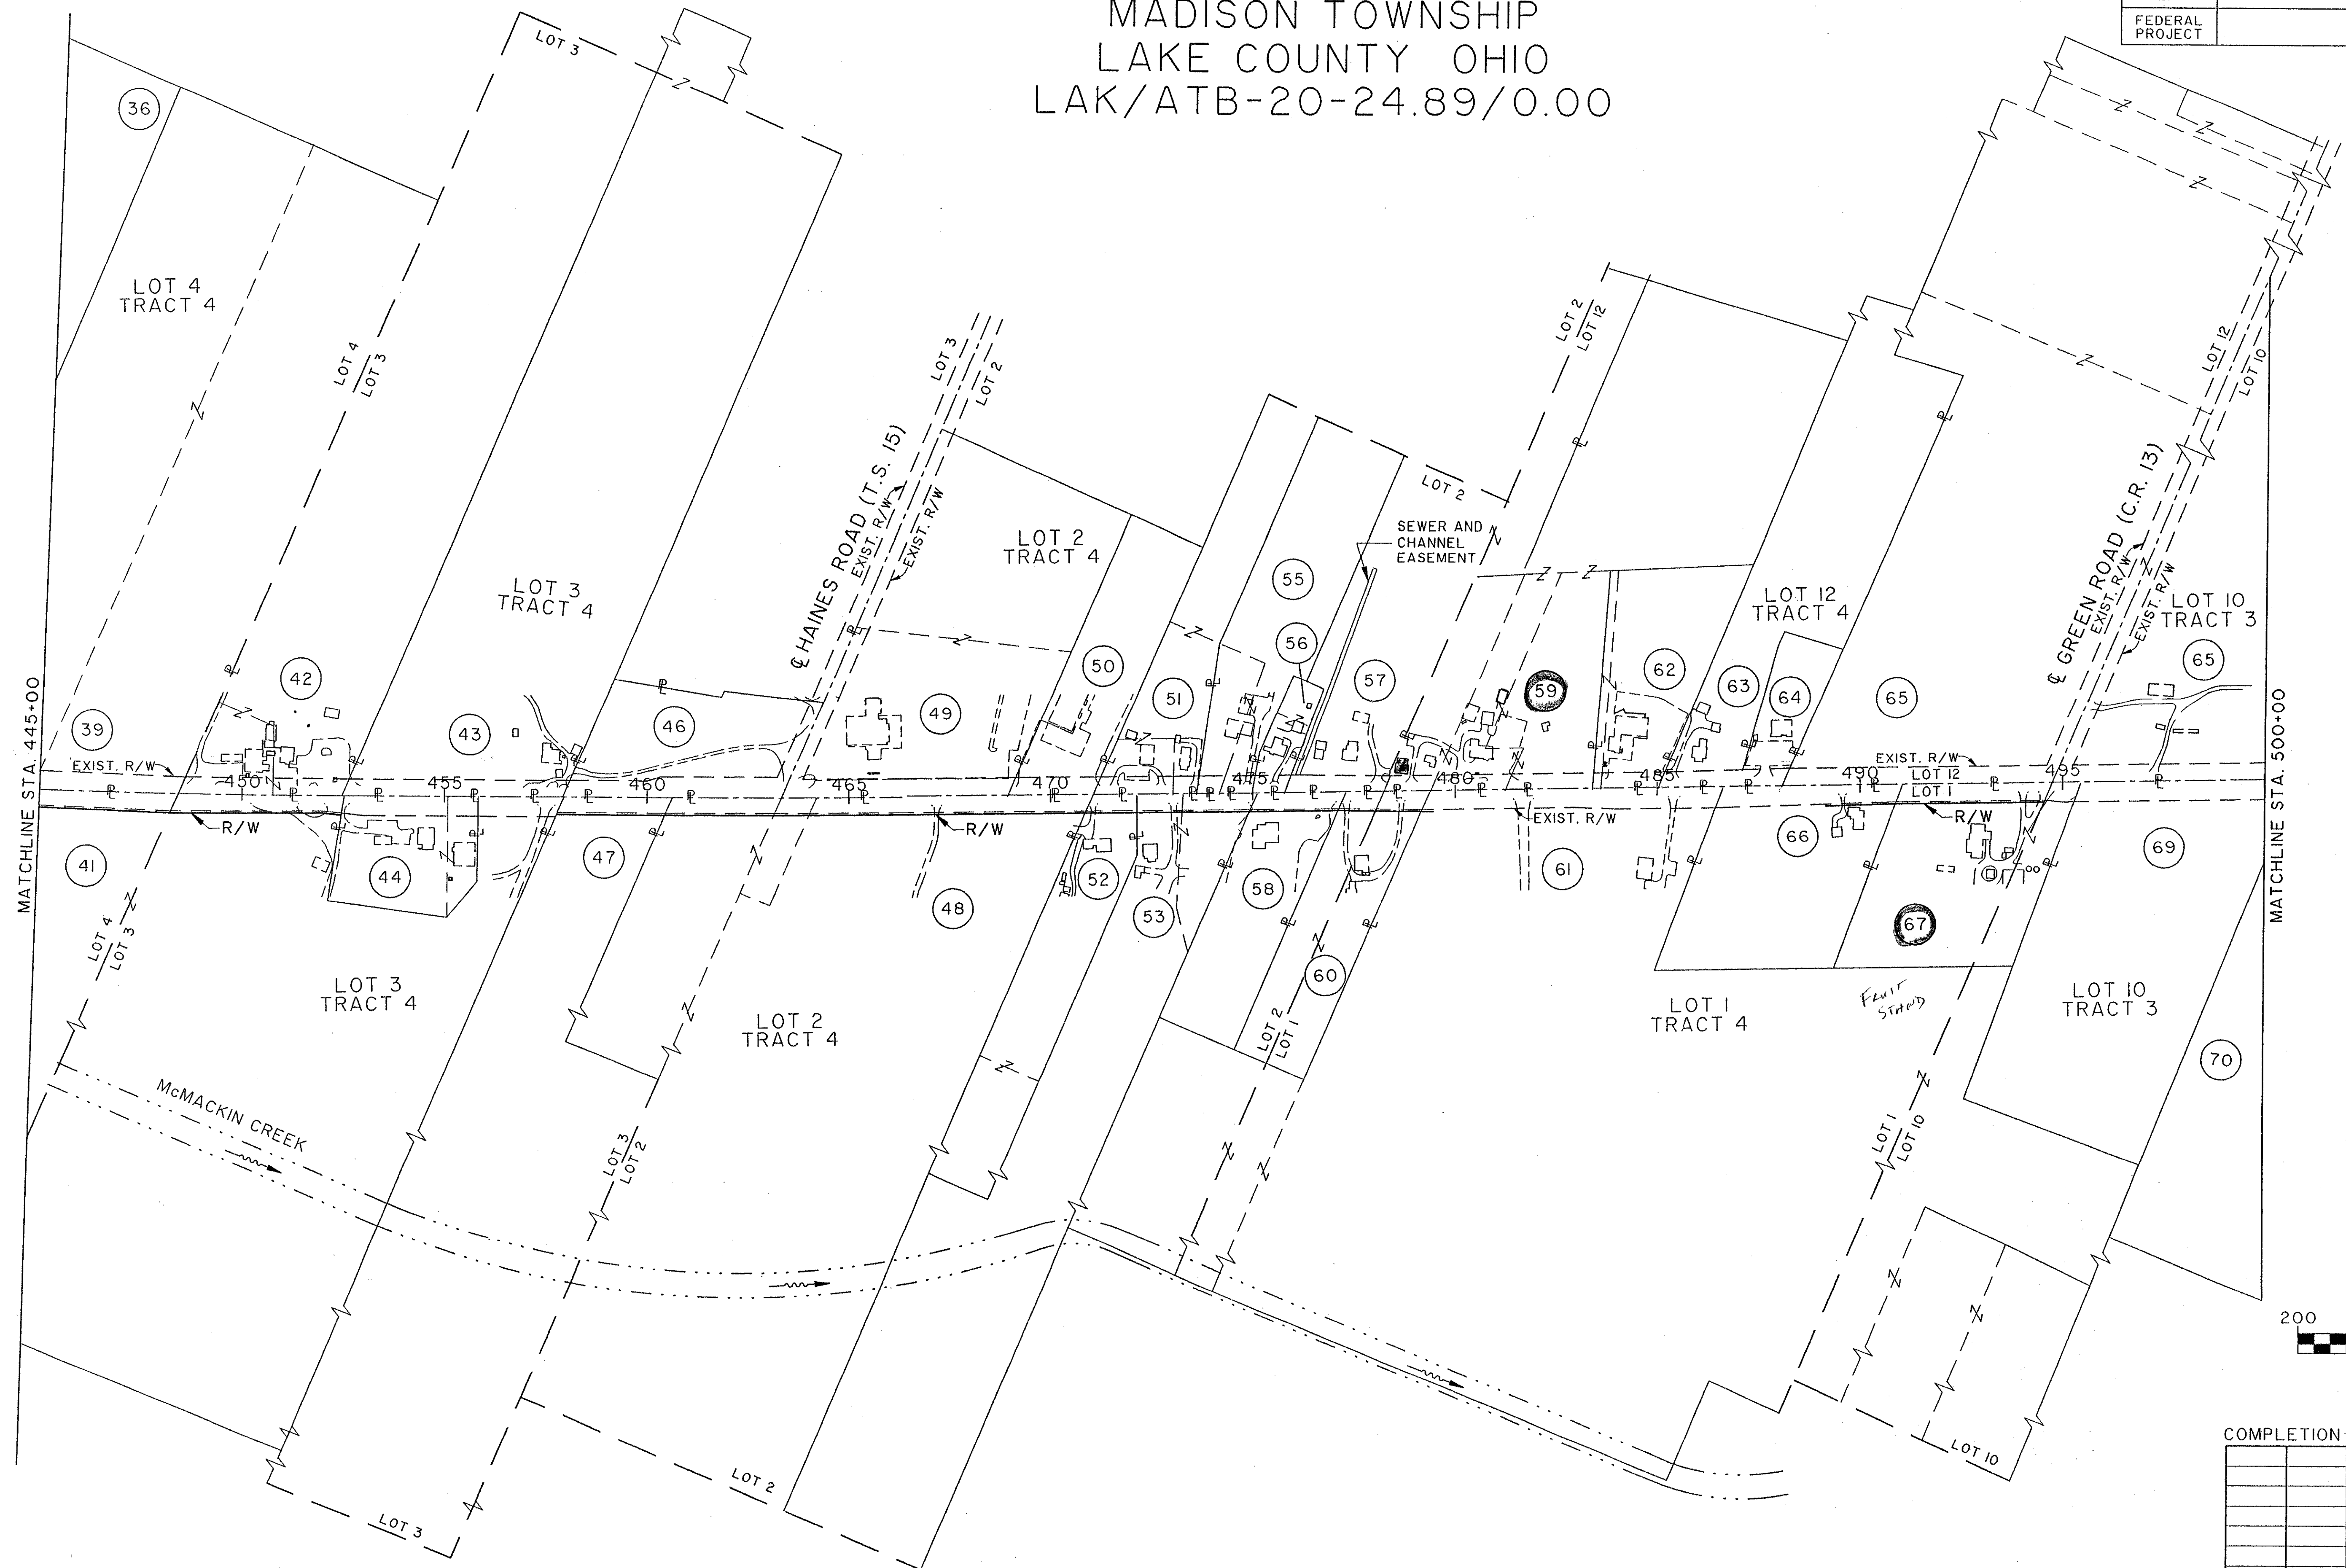


PROPERTY MAP

MADISON TOWNSHIP LAKE COUNTY OHIO LAK/ATB-20-24.89/0.00

CALC. BY:	LAKE/ASHTABULA COUNTY	OHIO
DATE:	LAK/ATB-20-24.89/0.00	F.H.W.A. REGION 5
CHK.D BY:	R/W ONLY	
DATE:		
FEDERAL PROJECT	STATE PROJECT	

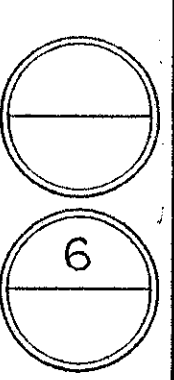

COMPLETION DATE:		
REV.	DATE	DESCRIPTION

PROPERTY MAP, STA. 445+00 TO STA. 500+00

File: N:\ASHT\0001\9872\STRUCT\98725891
 Drawn By: Rcr / 02-28-94 (17)

NORTH RIDGE ROAD (U.S. 20)