
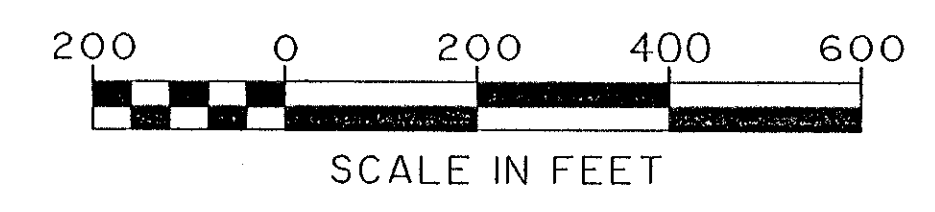
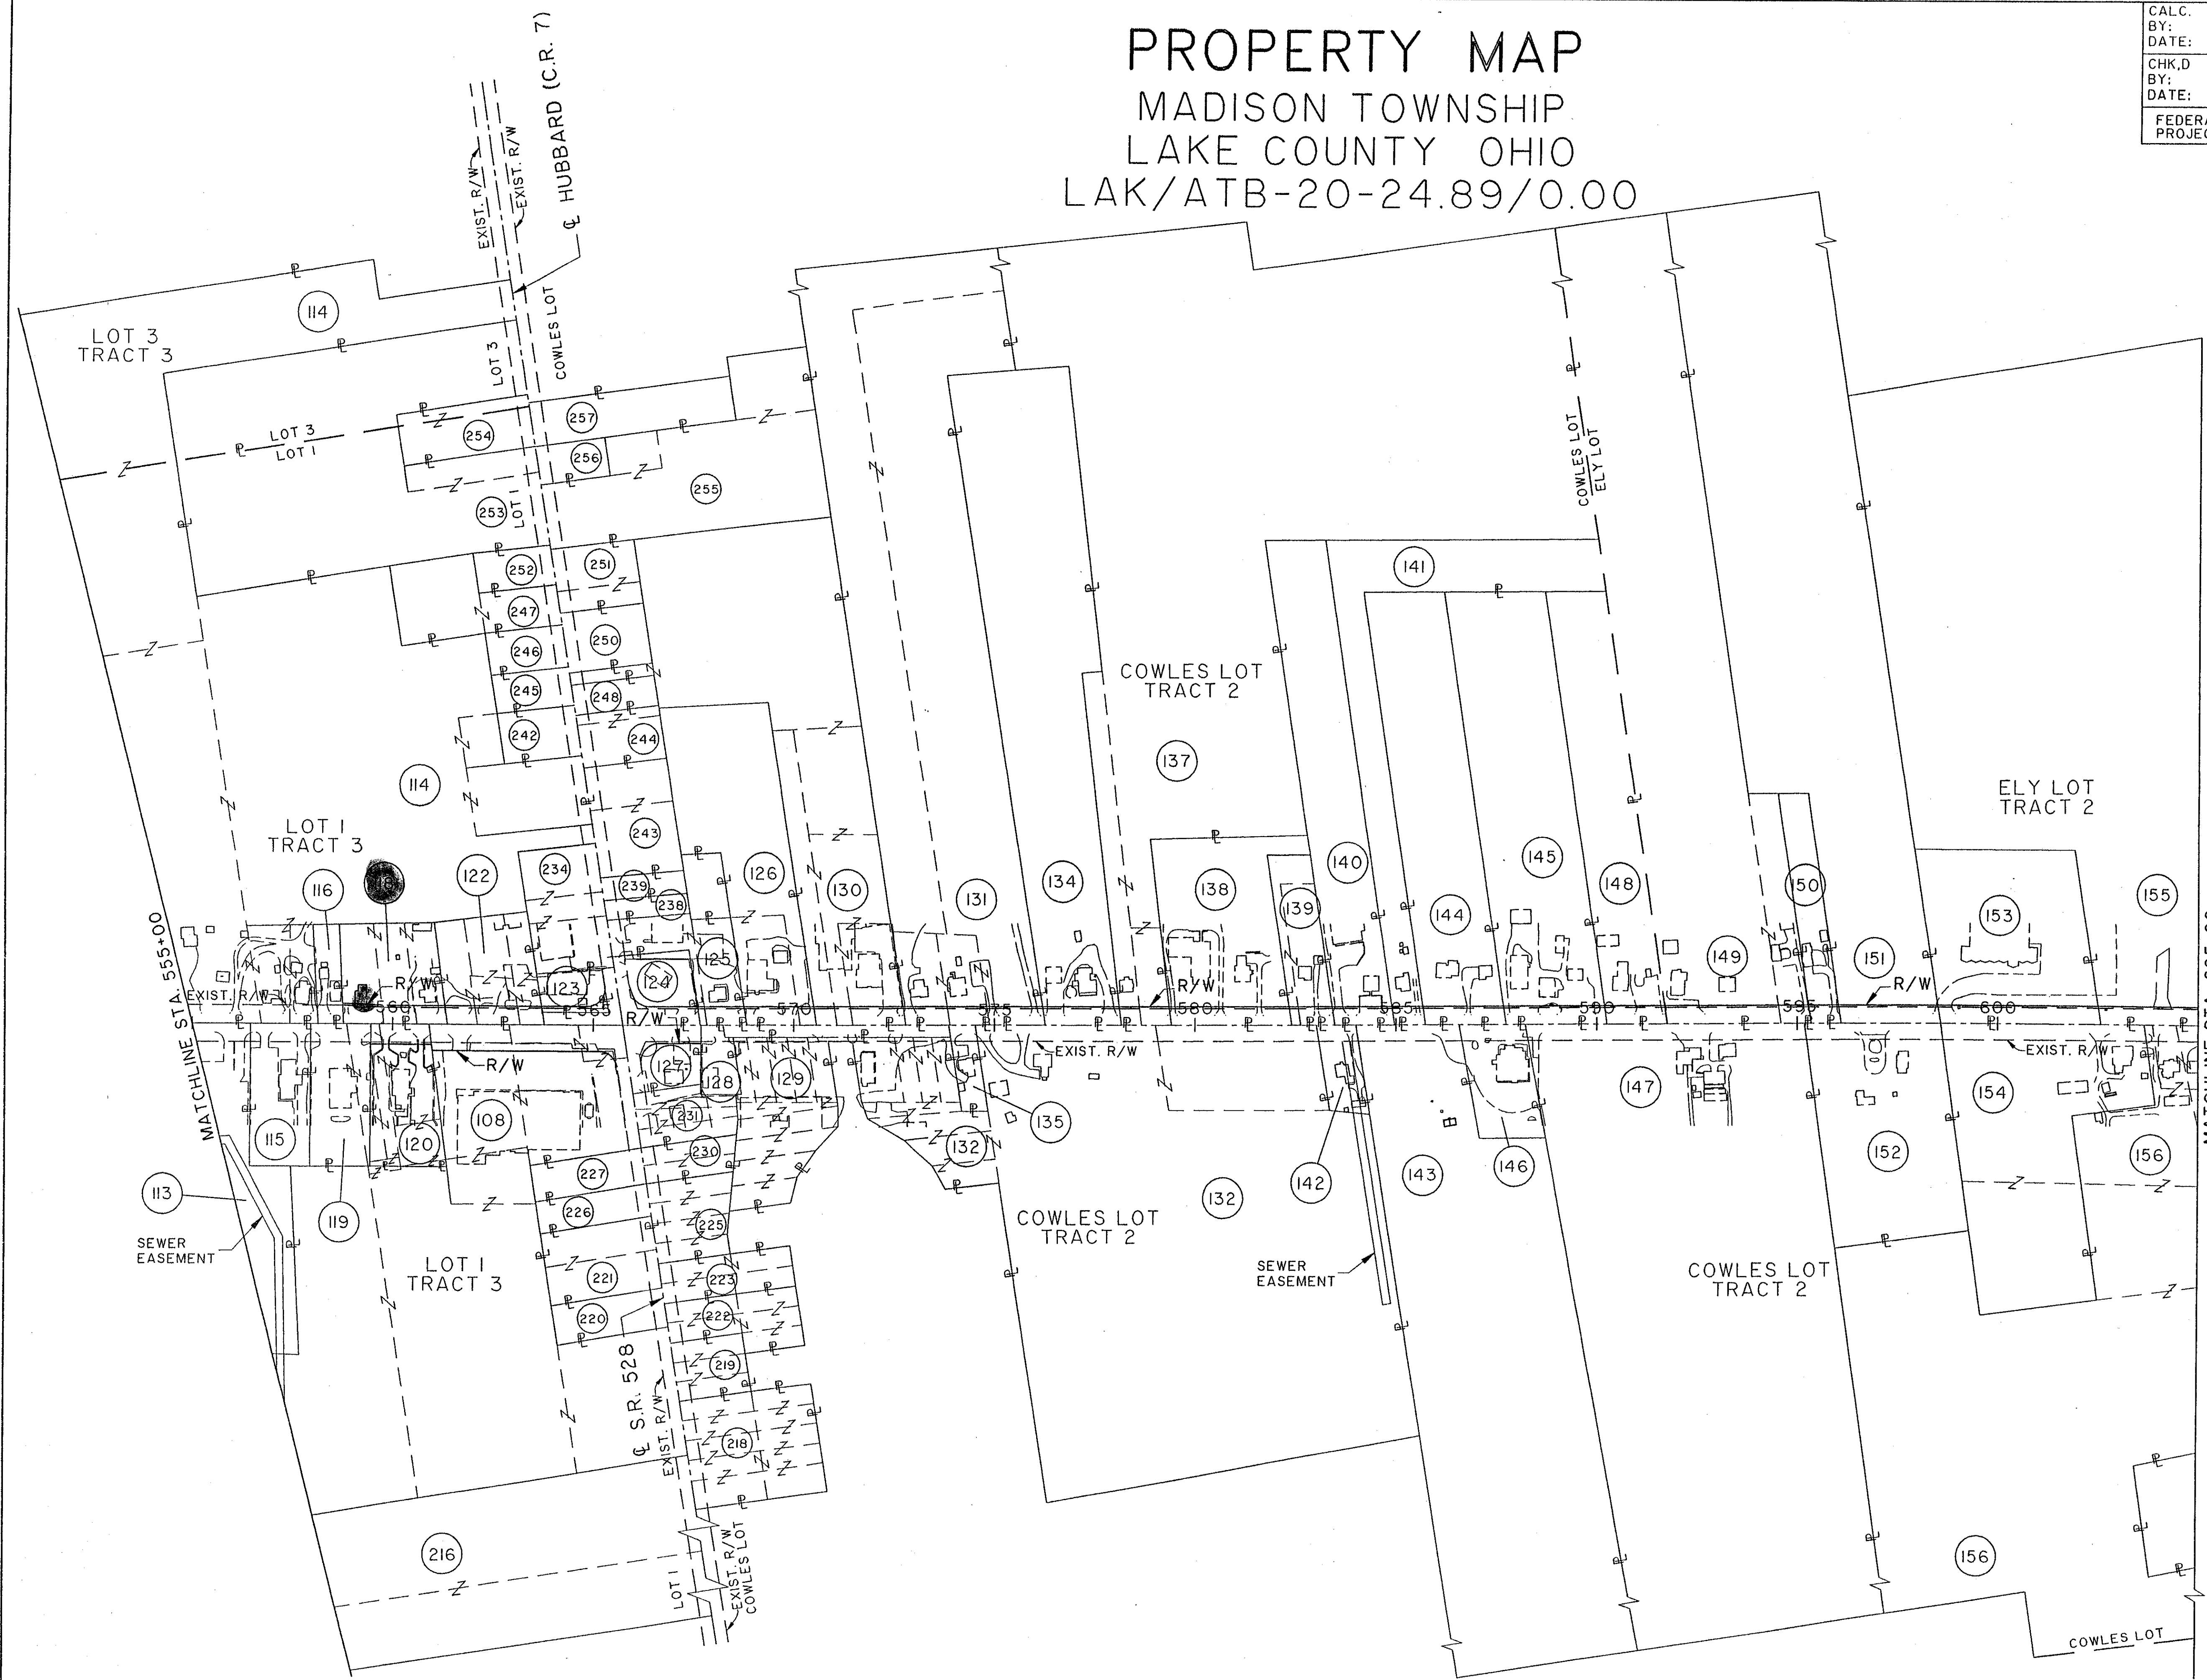


PROPERTY MAP

MADISON TOWNSHIP LAKE COUNTY OHIO LAK/ATB-20-24.89/0.00

CALC. BY:	LAKE/ASHTABULA COUNTY	OHIO
DATE:	LAK/ATB-20-24.89/0.00	F.H.W.A. REGION 5
CHK. BY:	R/W ONLY	
DATE:		
FEDERAL PROJECT	STATE PROJECT	

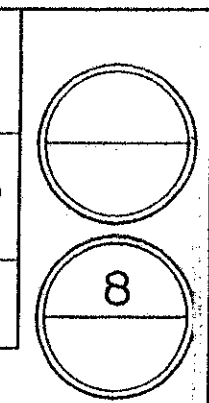

COMPLETION DATE:

REV.	DATE	DESCRIPTION

File No. K:\001\001\9872\STRUCT\99755883
 Drawn By: JPK / 03-02-94 (10)