
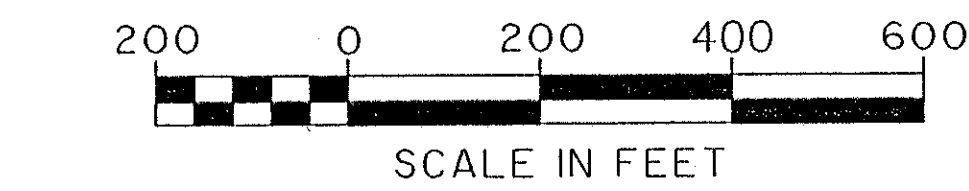


PROPERTY MAP

MADISON TOWNSHIP LAKE COUNTY OHIO LAK/ATB-20-24.89/0.00

CALC. BY:	LAKE/ASHTABULA COUNTY	OHIO	
DATE:	LAK/ATB-20-24.89/0.00	F.H.W.A. 5 REGION	
CHK.D BY:	R/W ONLY		
DATE:			
FEDERAL PROJECT	STATE PROJECT		

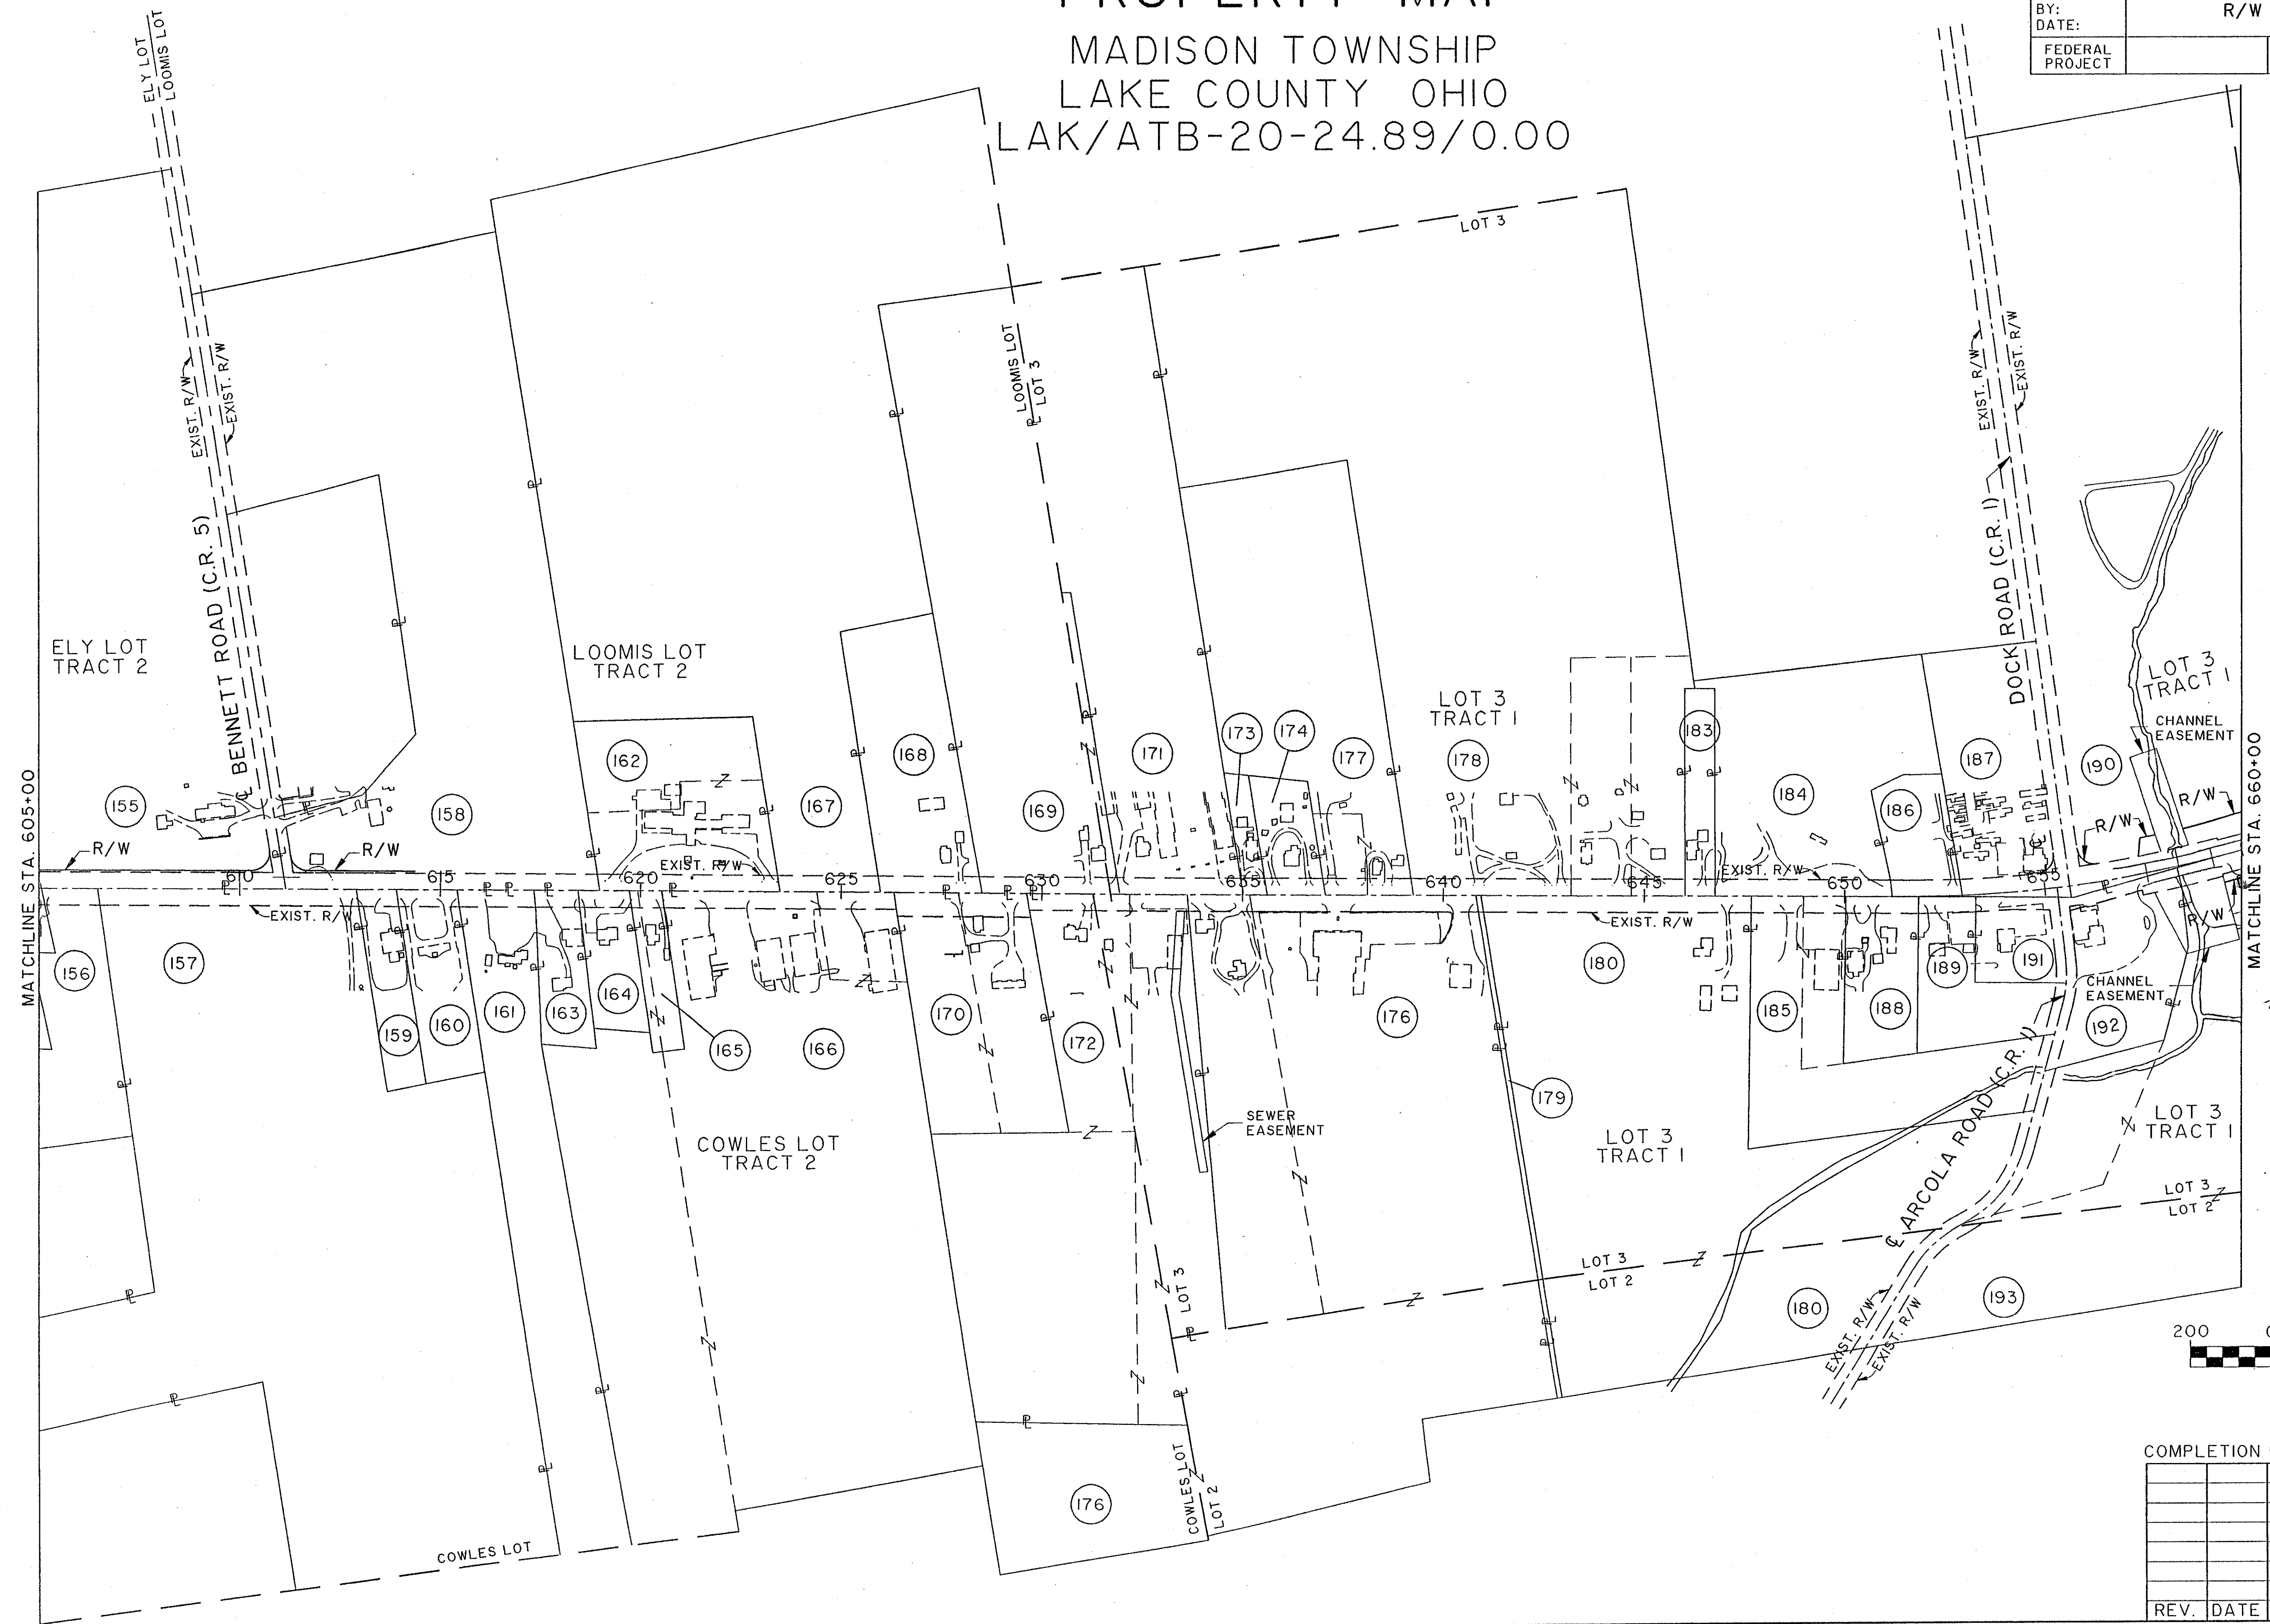

COMPLETION DATE:

REV.	DATE			DESCRIPTION

Drawn By: JPK / 03-02-84 (10)
 Plot Scale: 1" = 400'
 File No: K:\001\0001\0001\STRUCT\9755884