
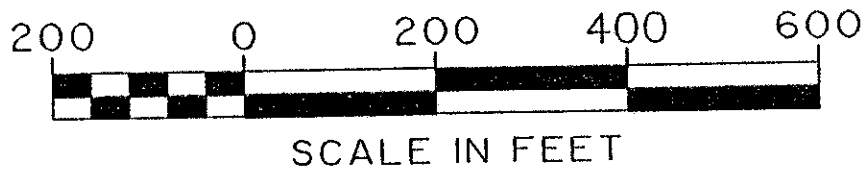


PROPERTY MAP

MADISON AND GENEVA TOWNSHIPS LAKE AND ASHTABULA COUNTIES LAK/ATB-20-24.89/0.00

CALC. BY:	LAKE/ASHTABULA COUNTY	OHIO	10
DATE:	LAK/ATB-20-24.89/0.00	F.H.W.A. REGION 5	
CHK. D BY:	R/W ONLY		
DATE:			
FEDERAL PROJECT	STATE PROJECT		

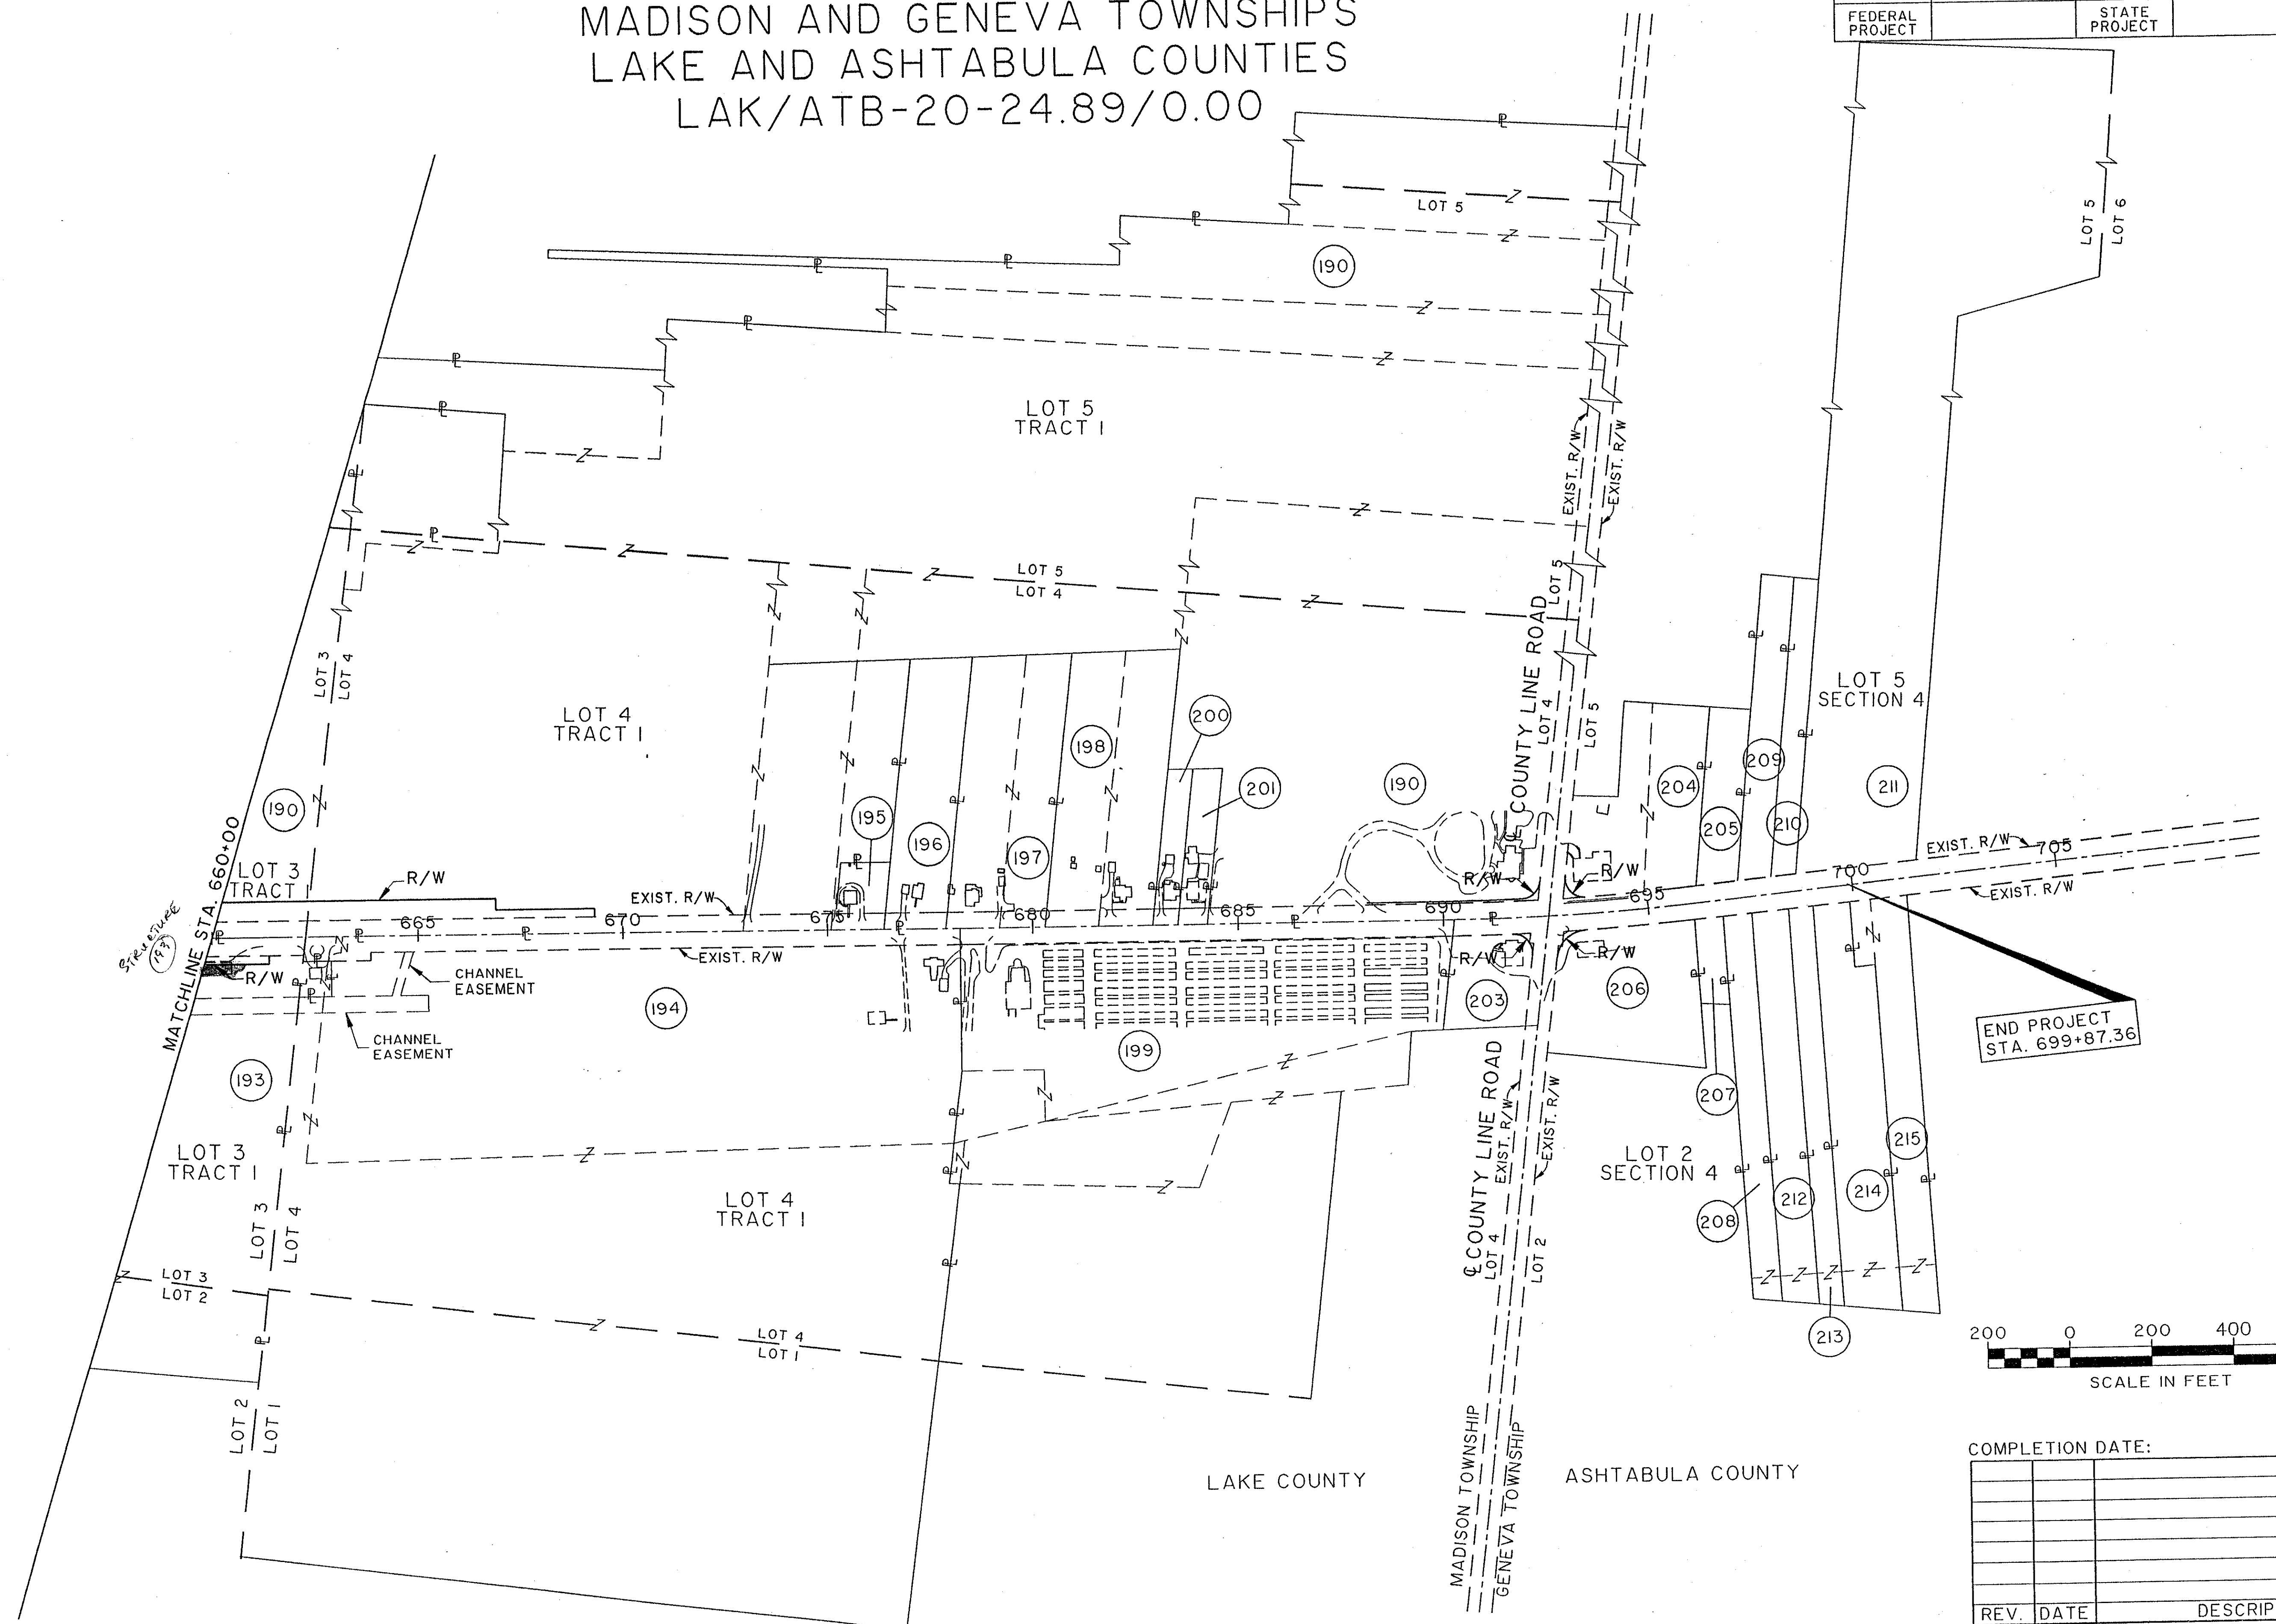

COMPLETION DATE:

REV.	DATE	DESCRIPTION		

PROPERTY MAP, STA. 660+00 TO STA. 699+87.36

DRAWN BY: K. RUCKL / 0007/8975/STRUCT/89755895
 DATE: 1-2-2007
 SCALE: 1"=200'
 DRAWN BY: J. J. / 03-02-94 (10)