
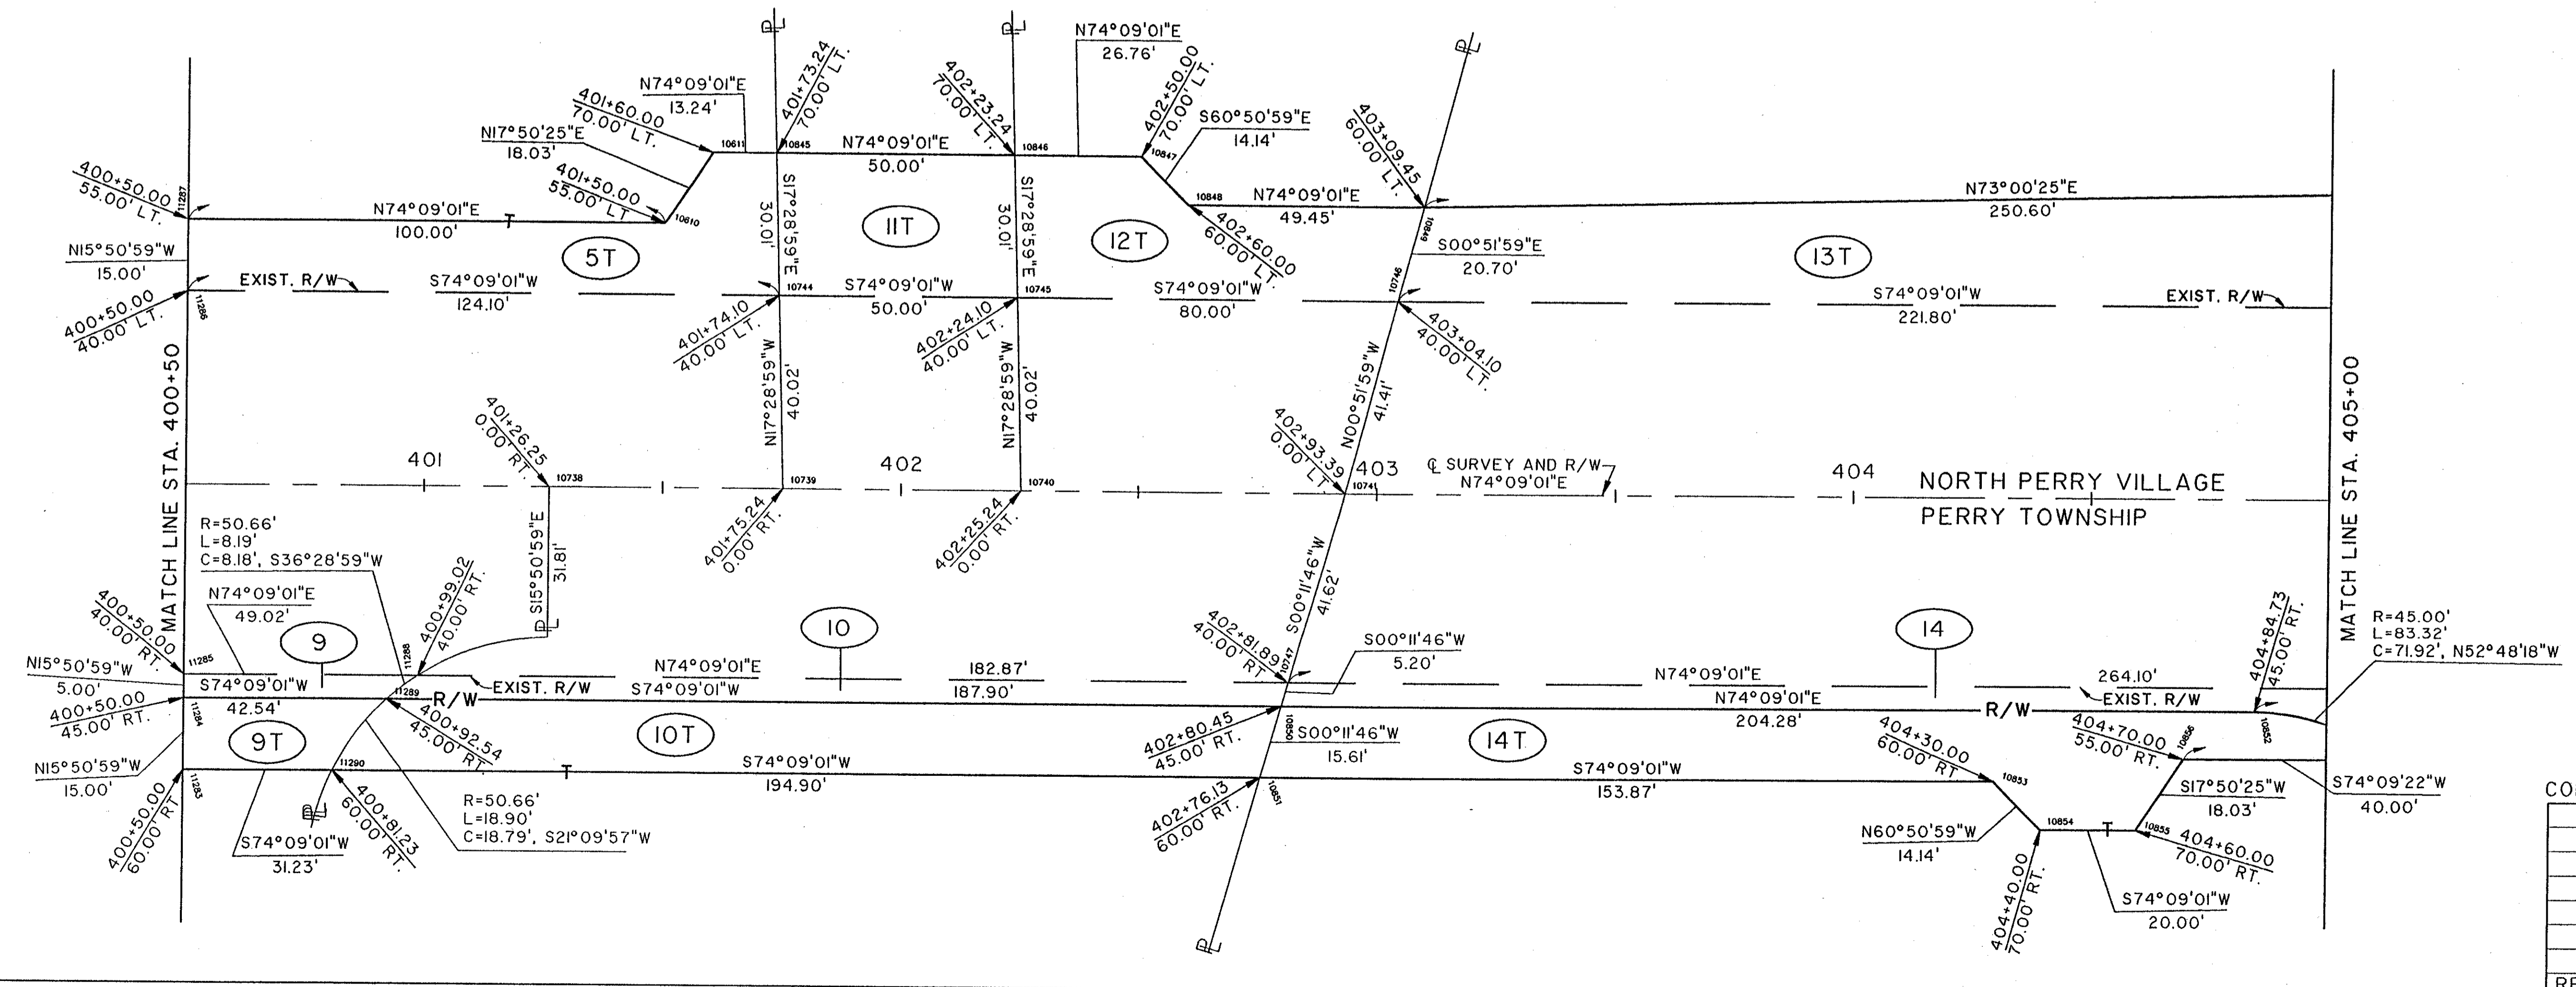


CALC. BY:	LAKE/ASHTABULA COUNTY	OHIO
DATE:	LAK/ATB-20-24.89/0.00	F.H.W.A. 5 REGION
CHK. BY:	R/W ONLY	
DATE:		
FEDERAL PROJECT	STATE PROJECT	

27

NOTE:
EXISTING RIGHT OF WAY LOCATION AND WIDTH DETERMINED FROM:
- PRIOR RIGHT OF WAY PLAN, DATED 1940.
- SURVEY BY: WESTERN RESERVE ENGINEERING & SURVEYING CO., 1992

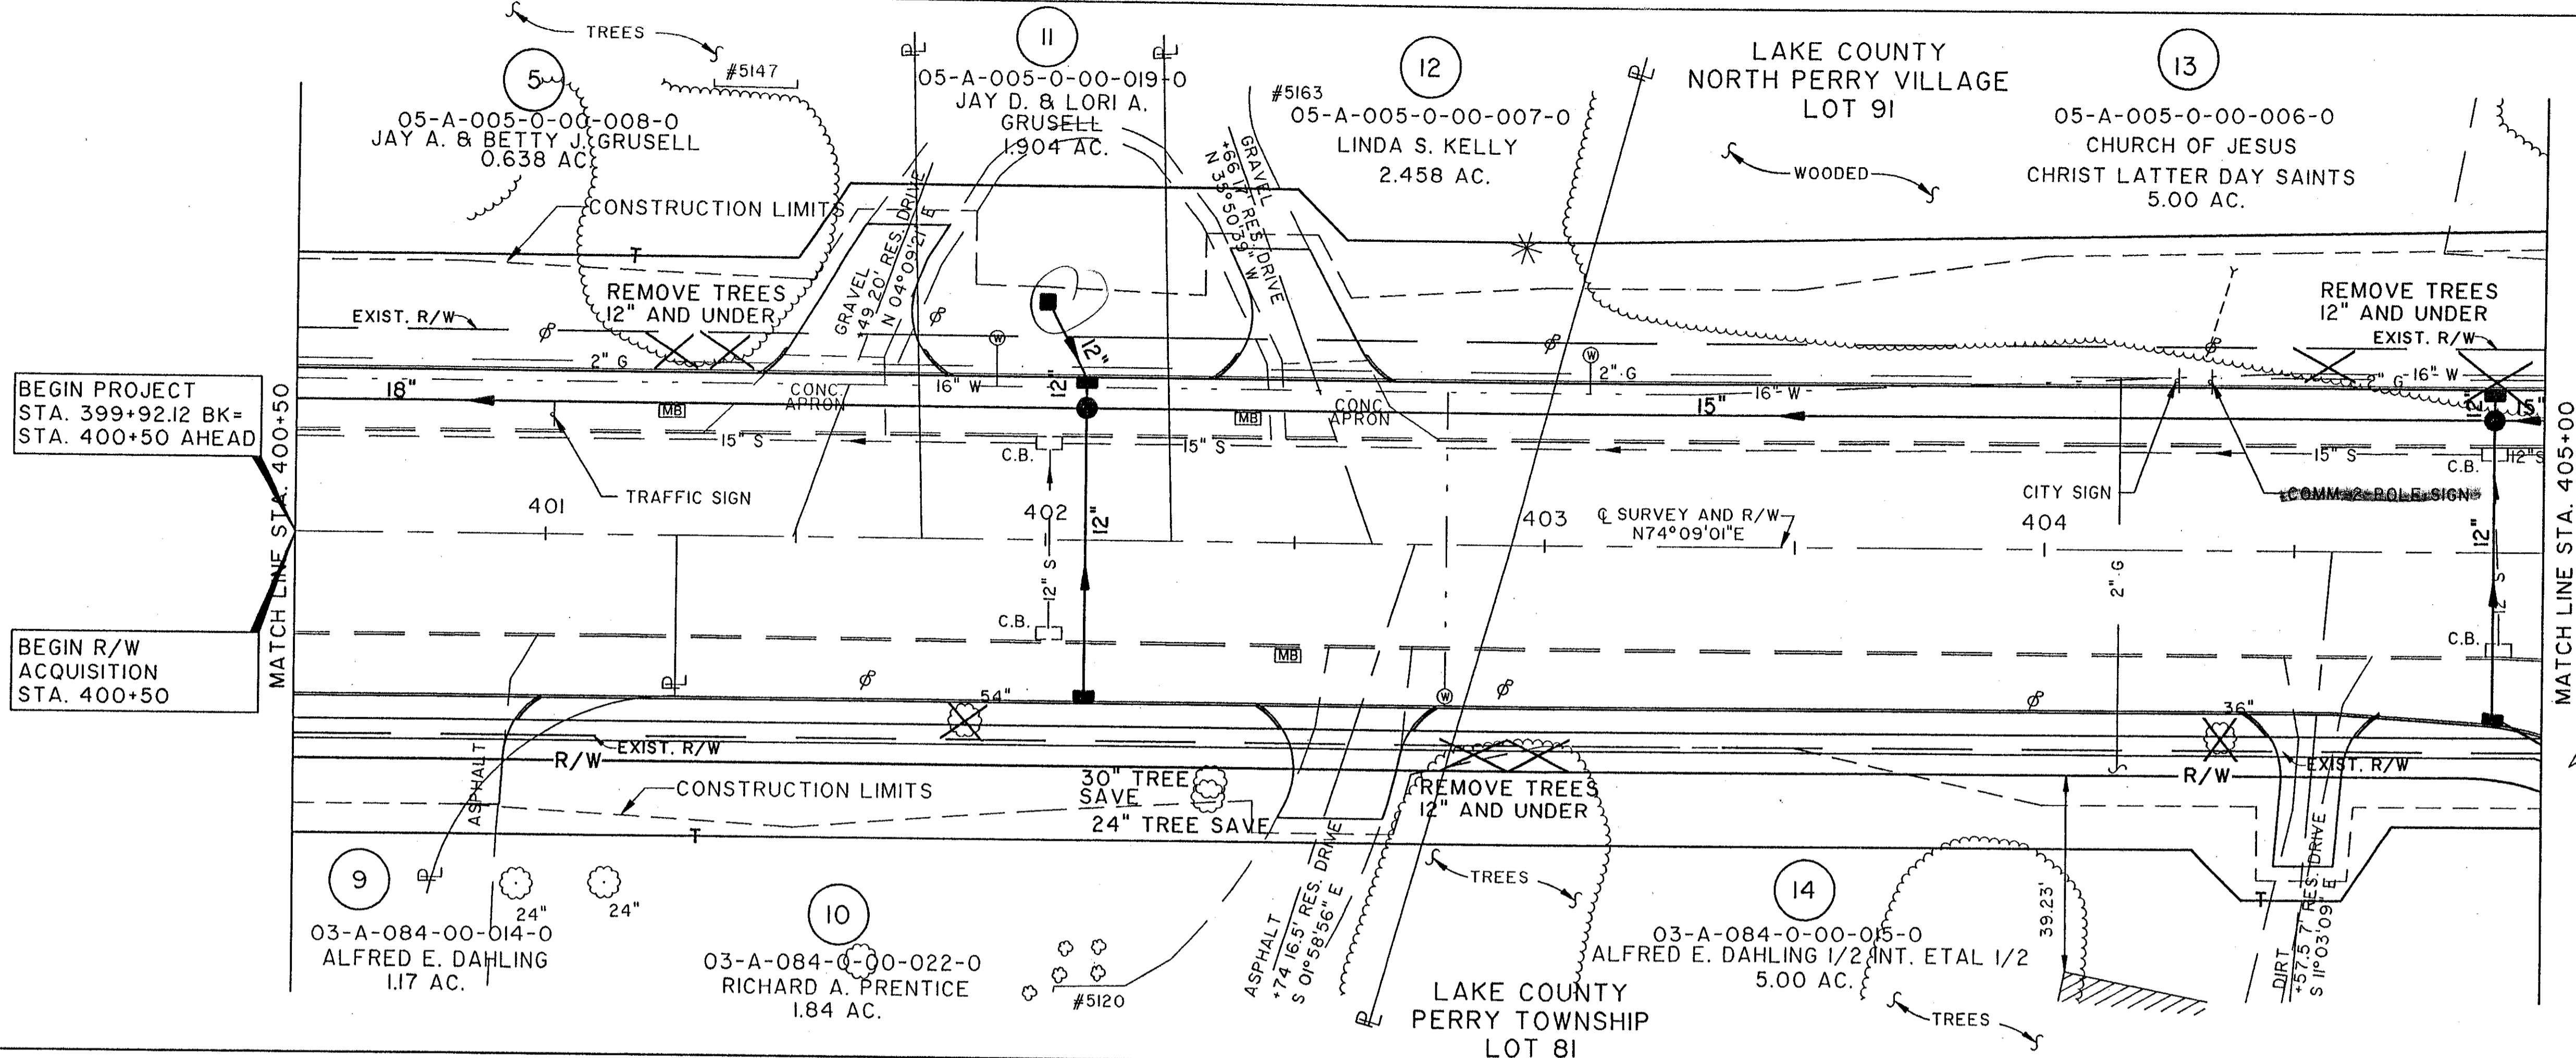

BEGIN PROJECT
STA. 399+92.12 BK=
STA. 400+50 AHEAD

BEGIN R/W
ACQUISITION
STA. 400+50

MATCH LINE STA. 405+00

MATCH LINE STA. 405+00

Electronic - K:\NOL\0007\9915\STRUCT\99150577
Plot Scale: 1/4"
Drawn By/Date: ZN / 03-03-94 (16)

COMPLETION DATE:	
REV.	DATE
DESCRIPTION	

RIGHT-OF-WAY PLAN U.S. 20 STA 400+50 TO STA 405+00