


CALC. BY:	LAKE/ASHTABULA COUNTY	OHIO
DATE:	LAK/ATB-20-24.89/0.00	F.H.W.A. 5
CHK.D BY:	R/W ONLY	REGION
DATE:		
FEDERAL PROJECT:	STATE PROJECT:	


LAKE COUNTY
MADISON TOWNSHIP
TRACT 4
LOT 6

NOTE:
EXISTING RIGHT OF WAY LOCATION
AND WIDTH DETERMINED FROM:
- PRIOR RIGHT OF WAY PLAN, DATED 1940.
- SURVEY BY: WESTERN RESERVE ENGINEERING
& SURVEYING CO., 1992

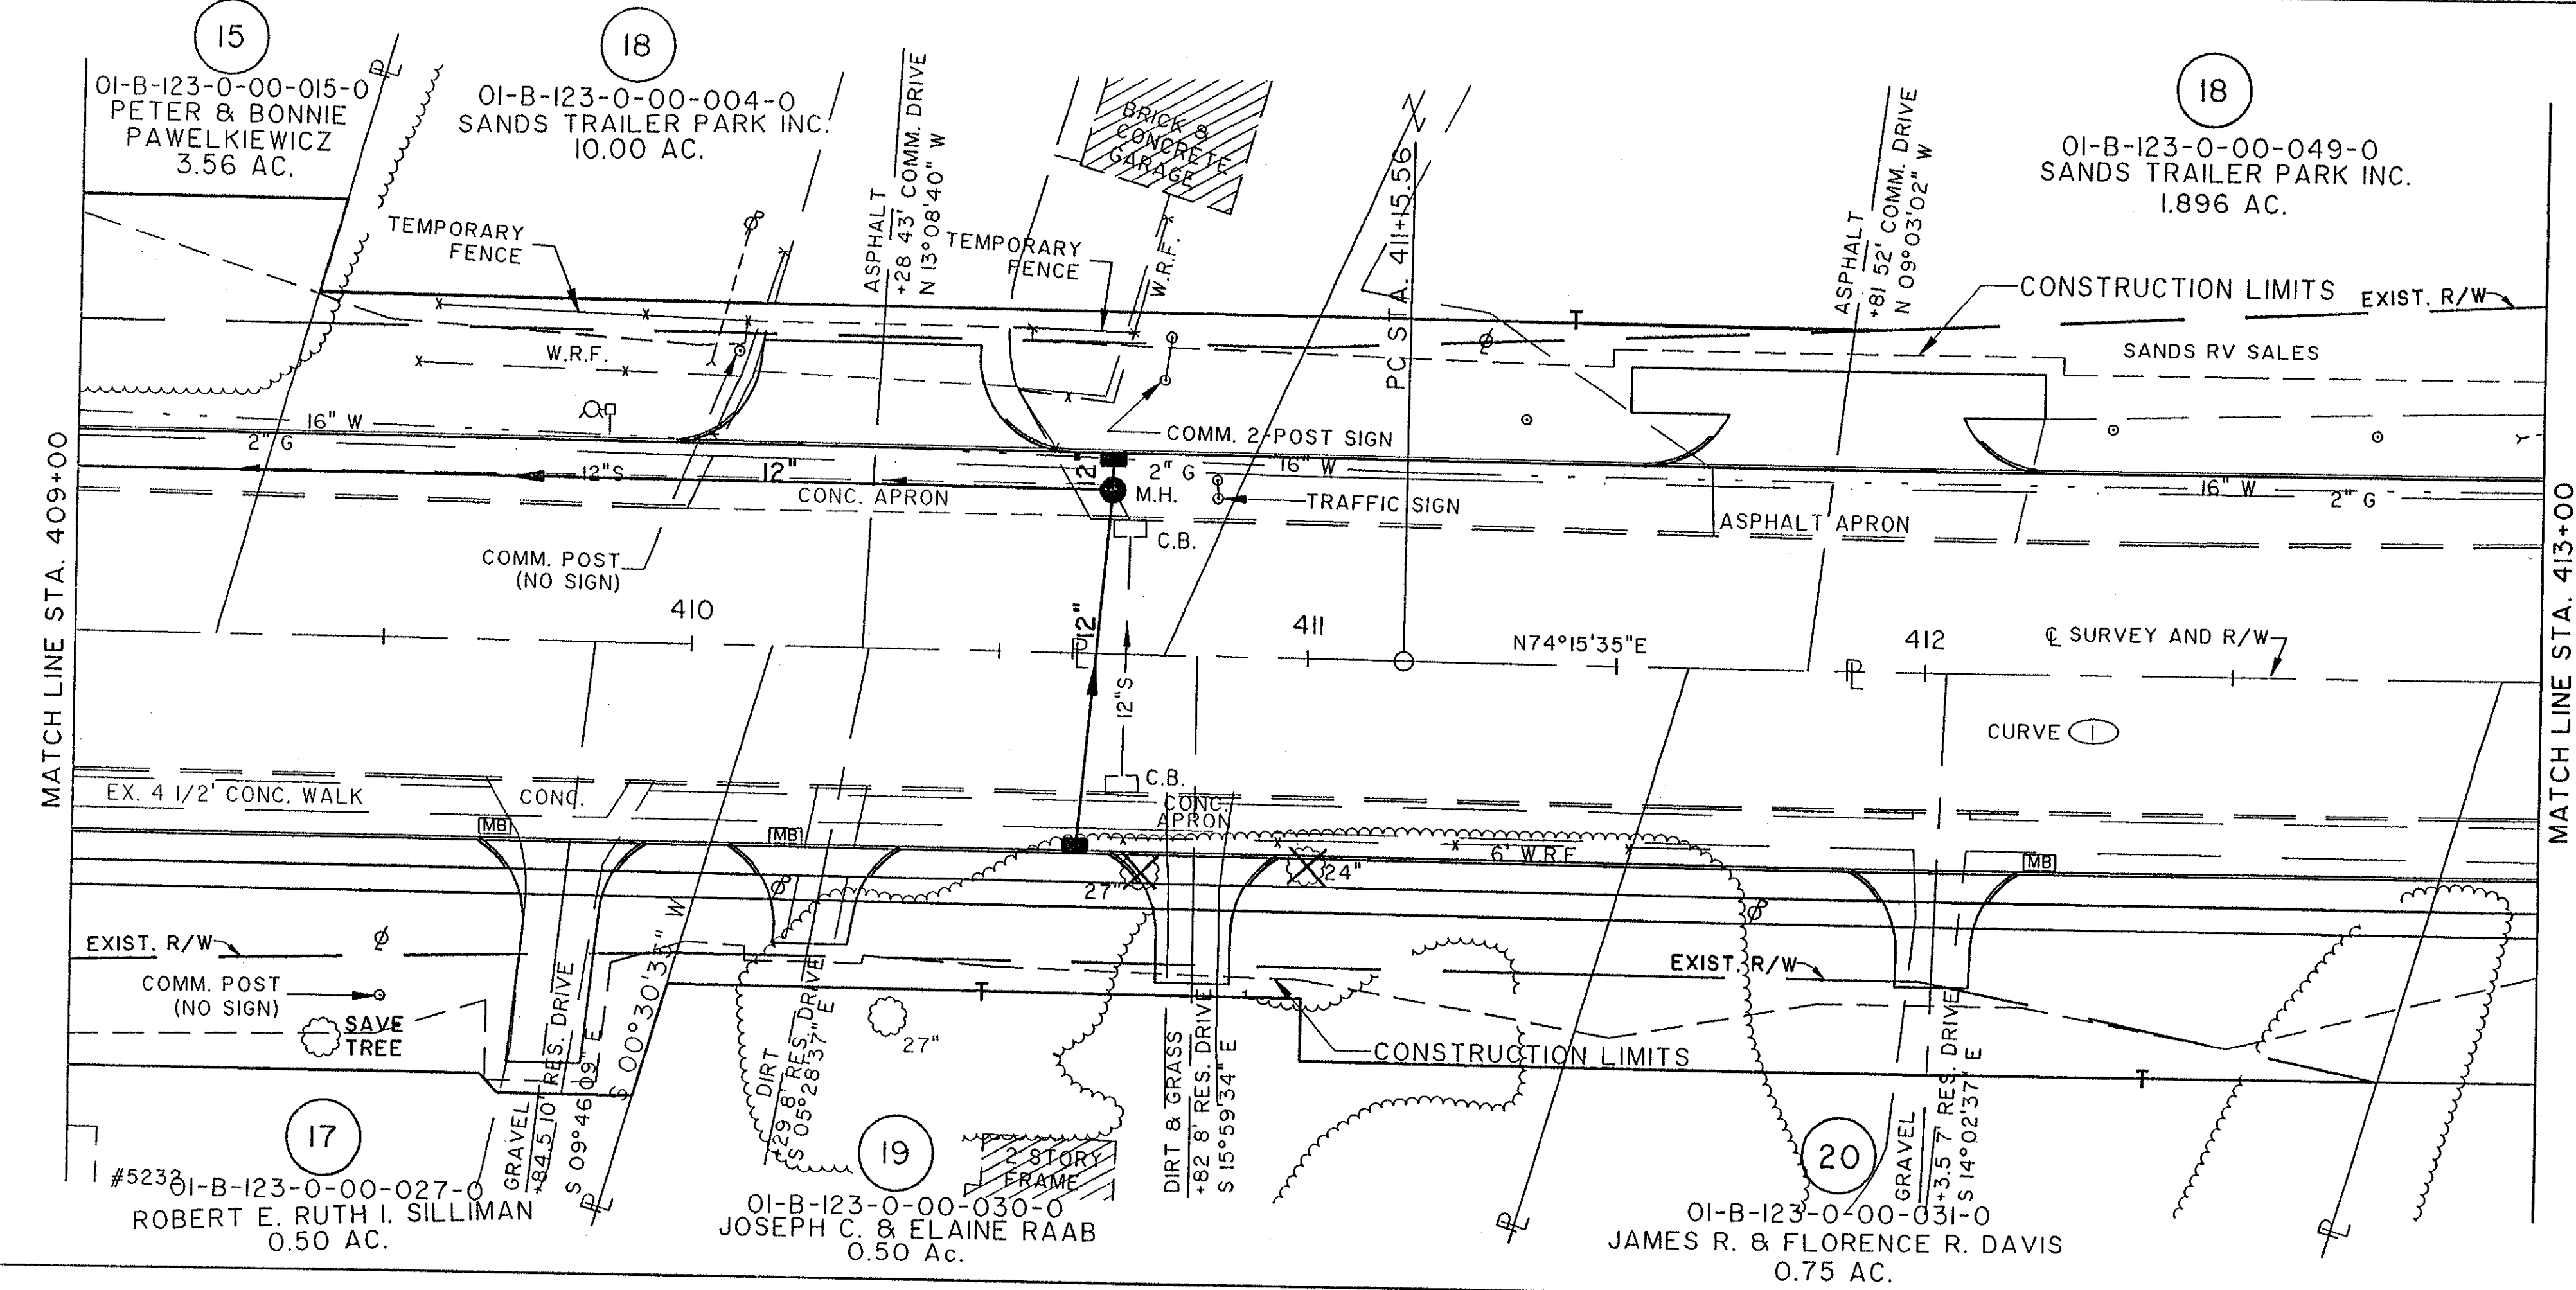

CURVE (I) DATA	
PI STA.	412+95.56
Δ	00°34'02"
R	36361.36'
D	00°09'27"
T	180.00'
L	360.00'
C	360.00'
S	NONE

REPEAT

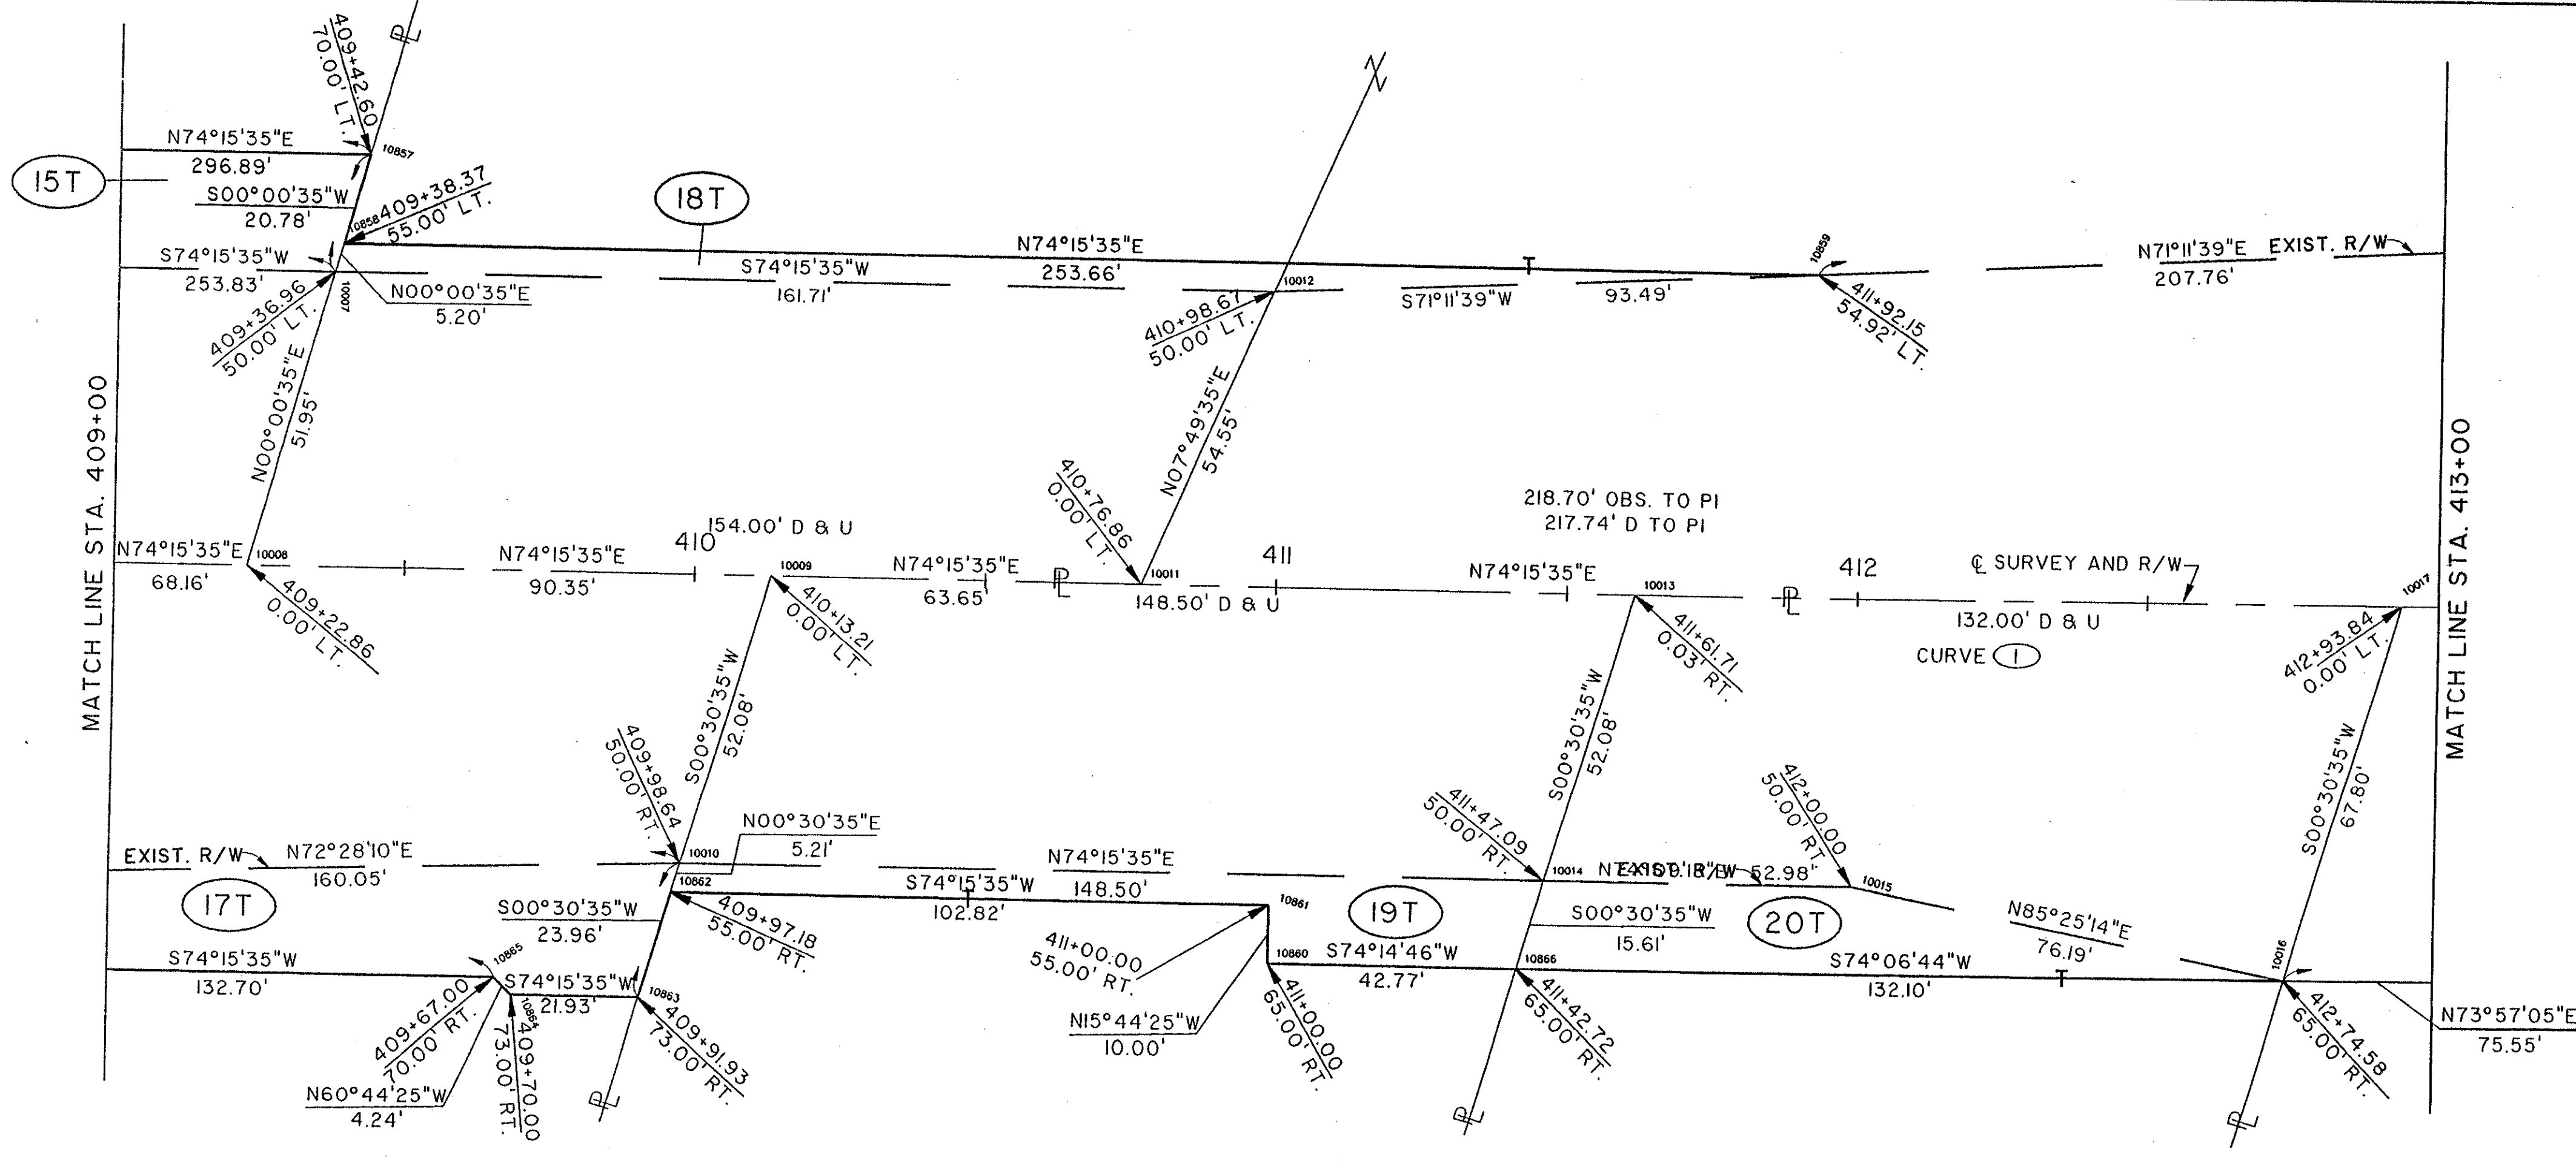

COMPLETION DATE:		
REV.	DATE	DESCRIPTION

Filename: K:\VOL1\0001\9876\STRUCT\98755879
Plot Size: 11x17
Date: 02-28-94 (17)