

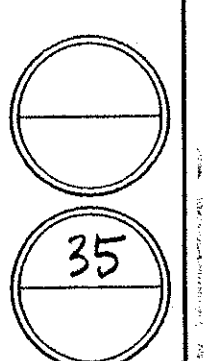


| | | |
|-----------------|-----------------------|-------------------|
| CALC. BY: | LAKE/ASHTABULA COUNTY | OHIO |
| DATE: | LAK/ATB-20-24.89/0.00 | F.H.W.A. 5 REGION |
| CHK.D BY: | R/W ONLY | |
| DATE: | | |
| FEDERAL PROJECT | STATE PROJECT | |

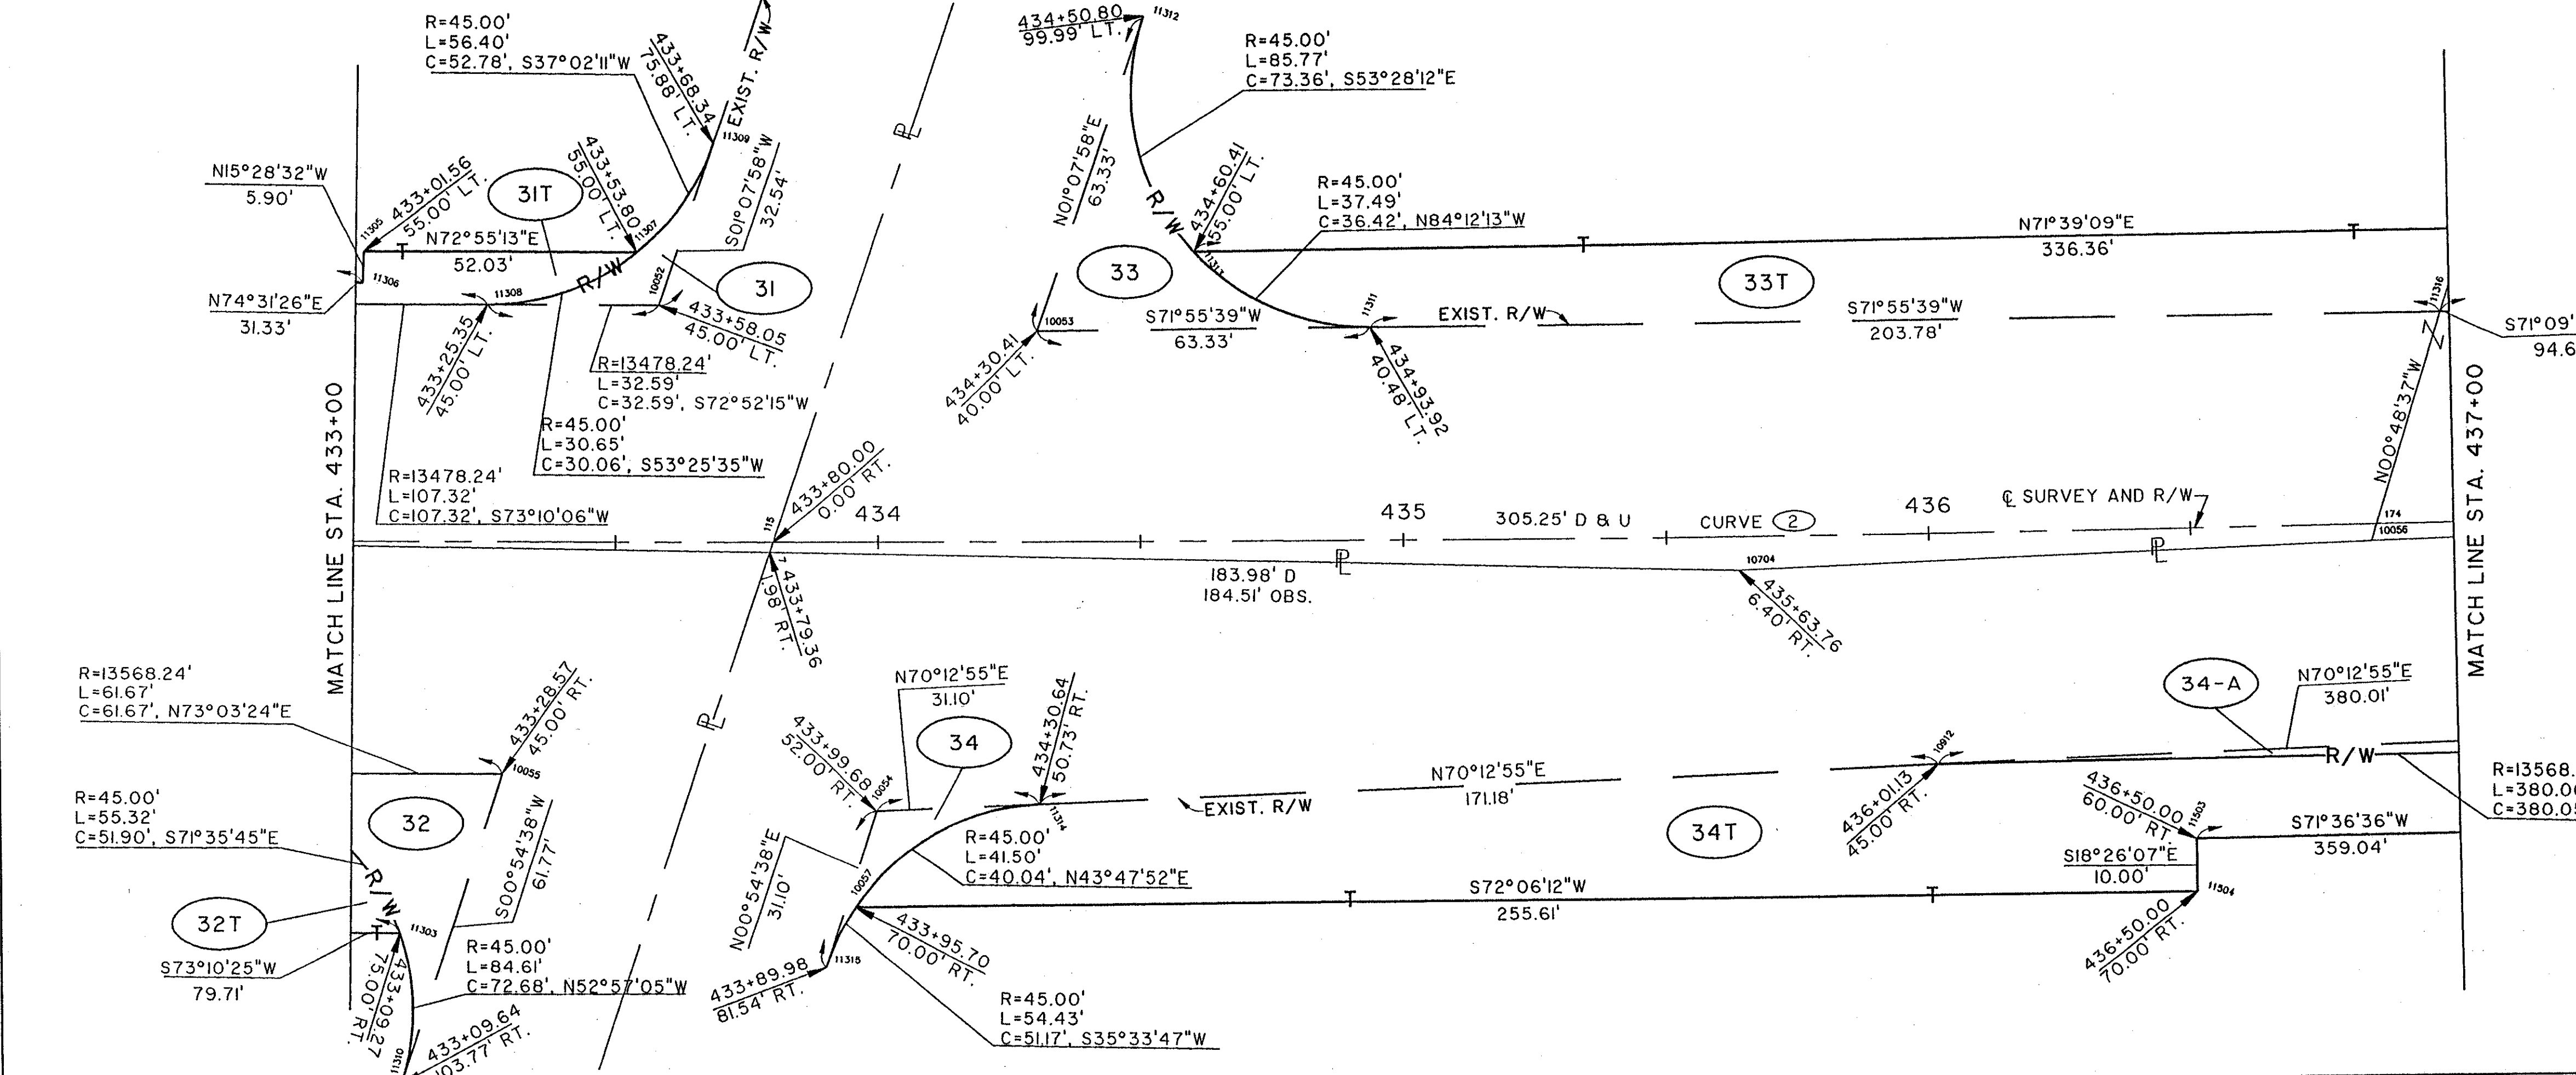

NOTE:
 EXISTING RIGHT OF WAY LOCATION AND WIDTH DETERMINED FROM:
 - PRIOR RIGHT OF WAY PLAN, DATED 1940.
 - SURVEY BY: WESTERN RESERVE ENGINEERING & SURVEYING CO., 1992

| CURVE (2) DATA | |
|----------------|-----------|
| PI STA. | 435+63.89 |
| Δ | 03°31'30" |
| R | 13523.24' |
| D | 00°25'25" |
| T | 416.12' |
| L | 831.98' |
| C | 831.85' |
| S | NONE |

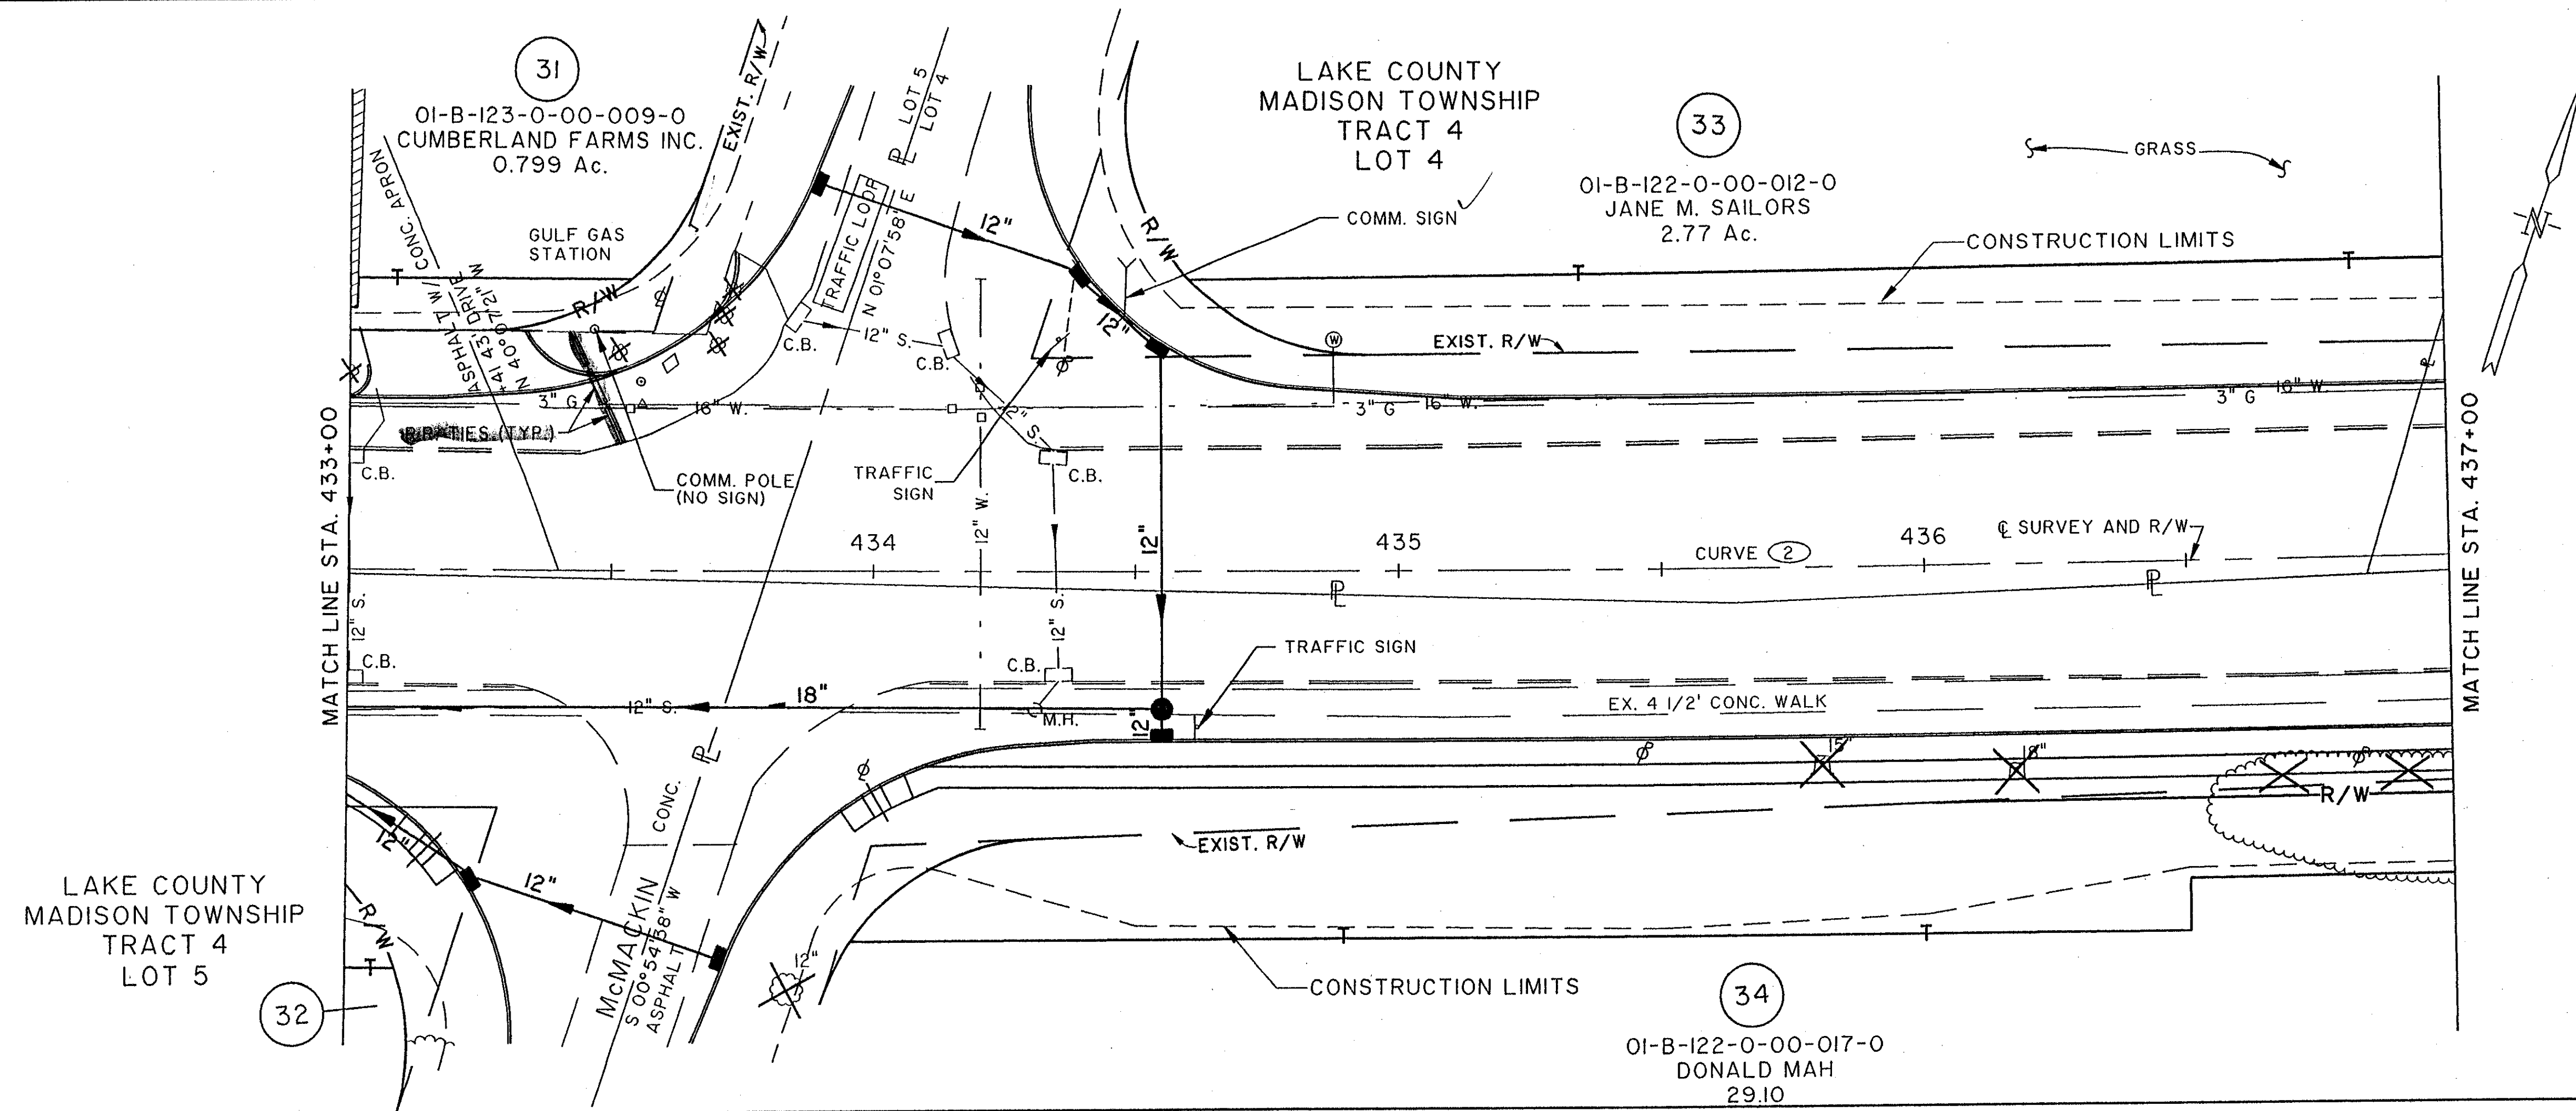

| COMPLETION DATE: | | |
|------------------|------|-------------|
| | | |
| | | |
| | | |
| | | |
| REV. | DATE | DESCRIPTION |
| | | |
| | | |

File Name: K:\2017\0007\9975\STRUCT\9975686
 Plot Scale: 1" = 40'
 Drawn By/Date: ZN / 02-23-94 (11)