



CALC. BY:	LAKE/ASHTABULA COUNTY	OHIO
DATE:	LAK/ATB-20-24.89/0.00	F.H.W.A. REGION 5
CHK.D BY:	R/W ONLY	
DATE:		
FEDERAL PROJECT	STATE PROJECT	

38

NOTE:  
 EXISTING RIGHT OF WAY LOCATION AND WIDTH DETERMINED FROM:  
 - PRIOR RIGHT OF WAY PLAN, DATED 1940.  
 - SURVEY BY: WESTERN RESERVE ENGINEERING & SURVEYING CO., 1992

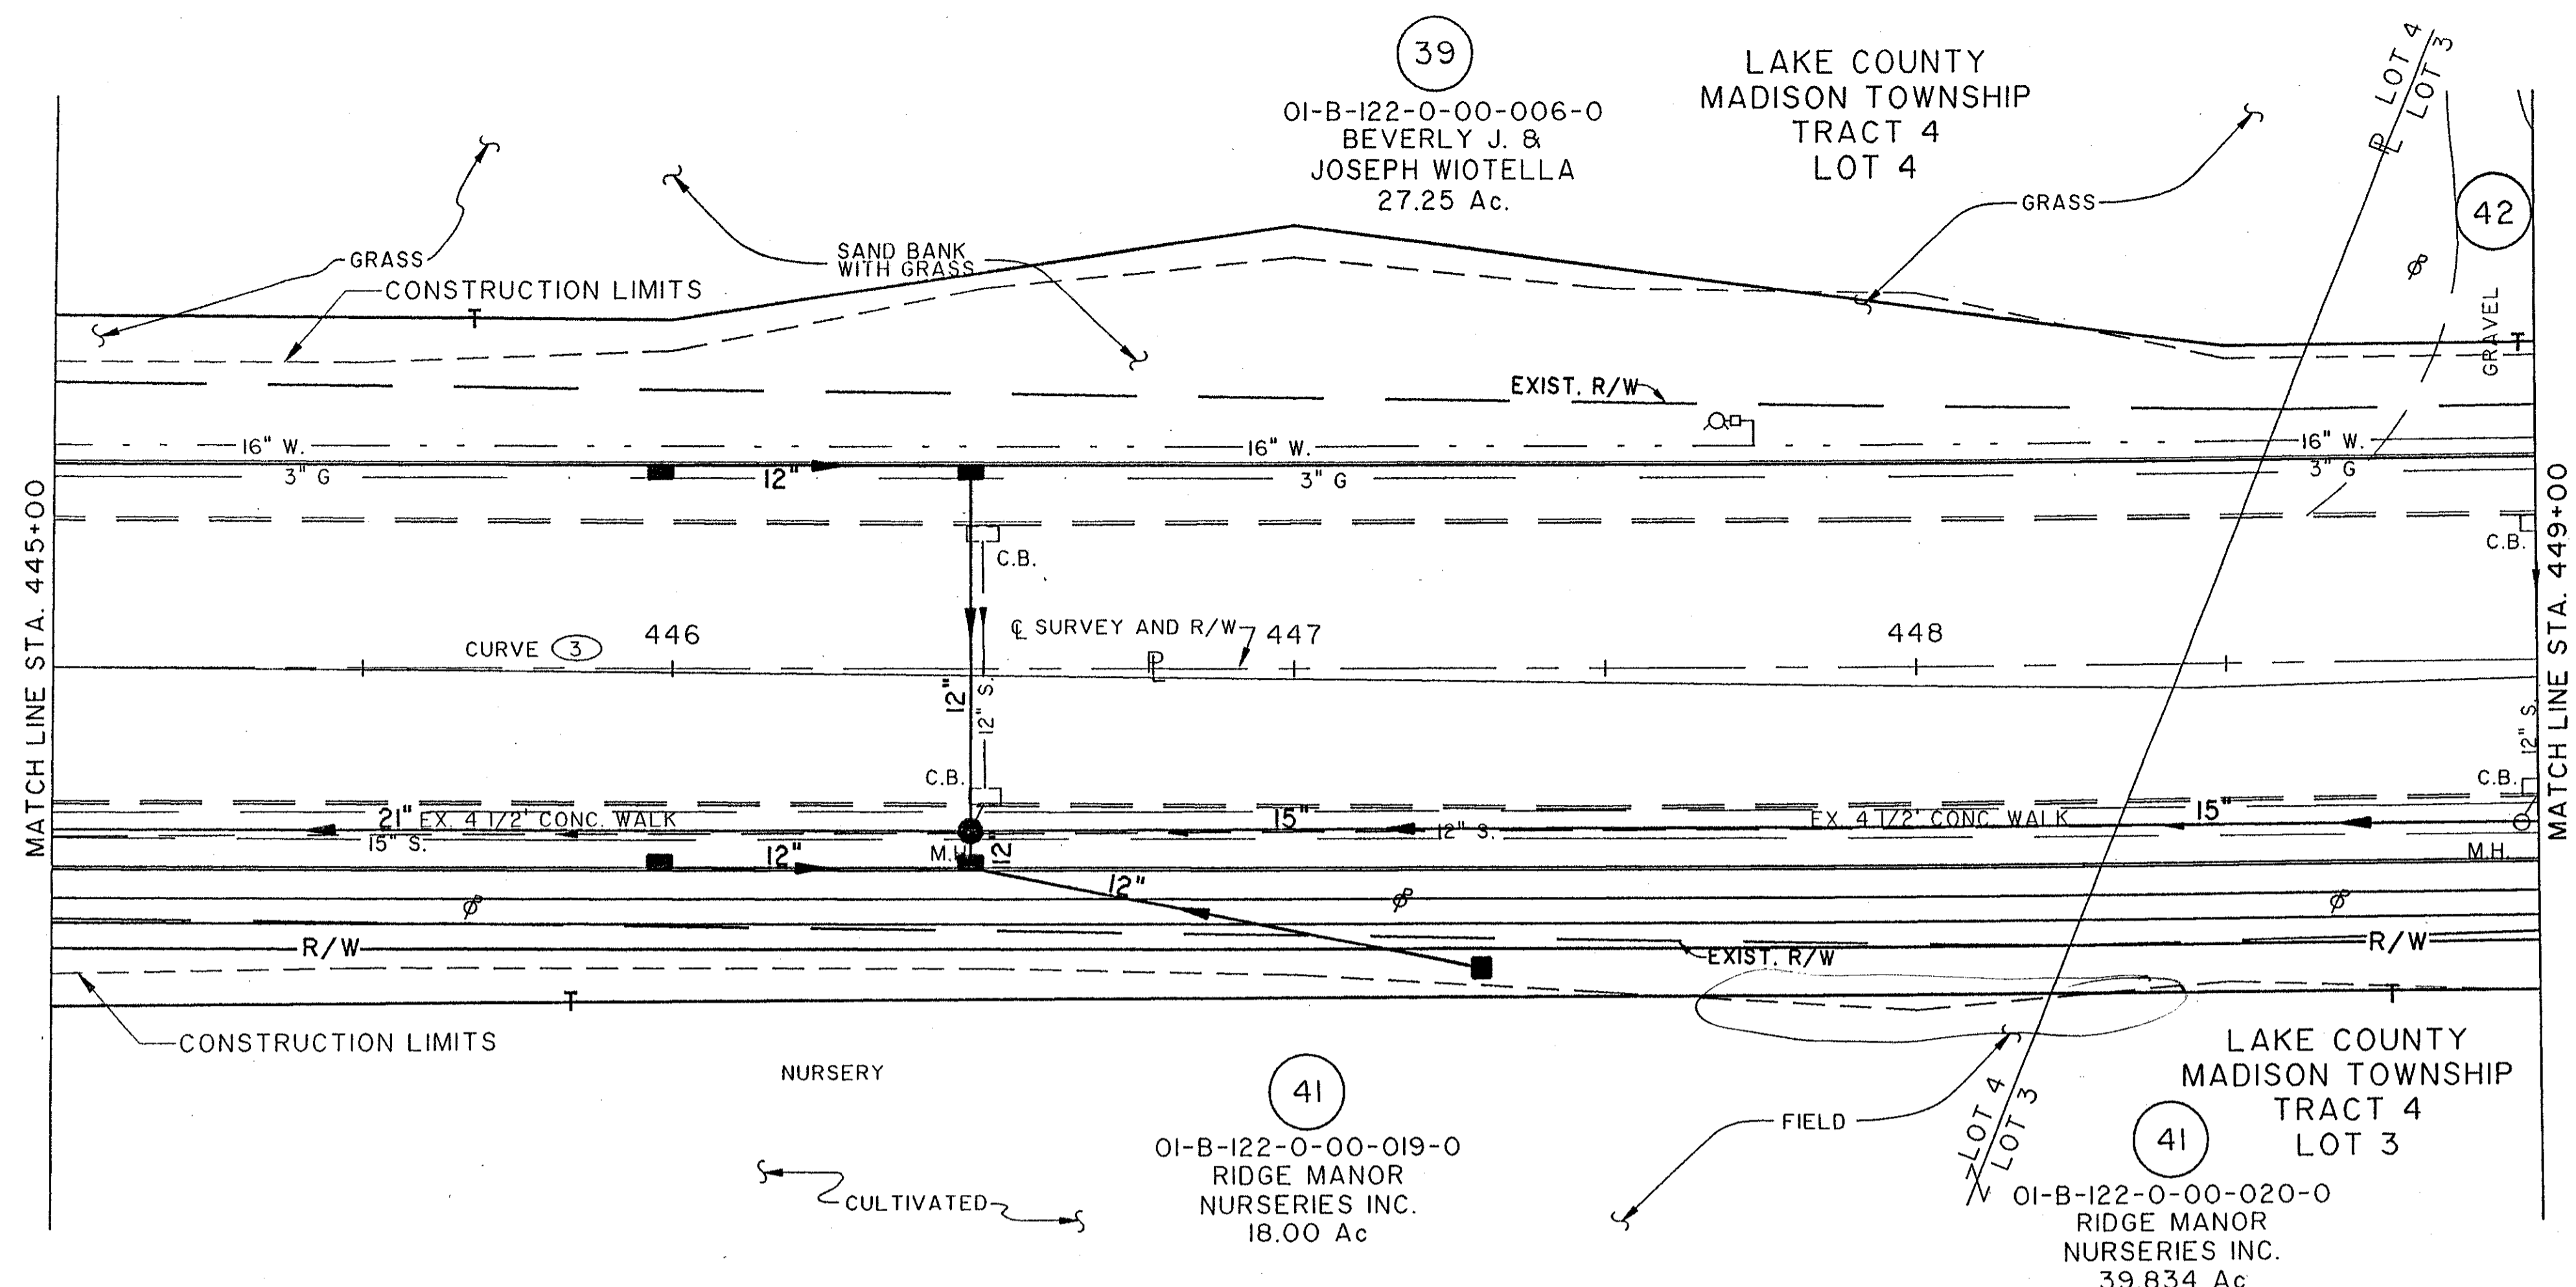

CURVE (3) DATA	
PI STA.	448+45.06
Δ	0°58'50"
R	24587.32'
D	00°13'59"
T	425.00'
L	849.92'
C	849.87'
S	NONE

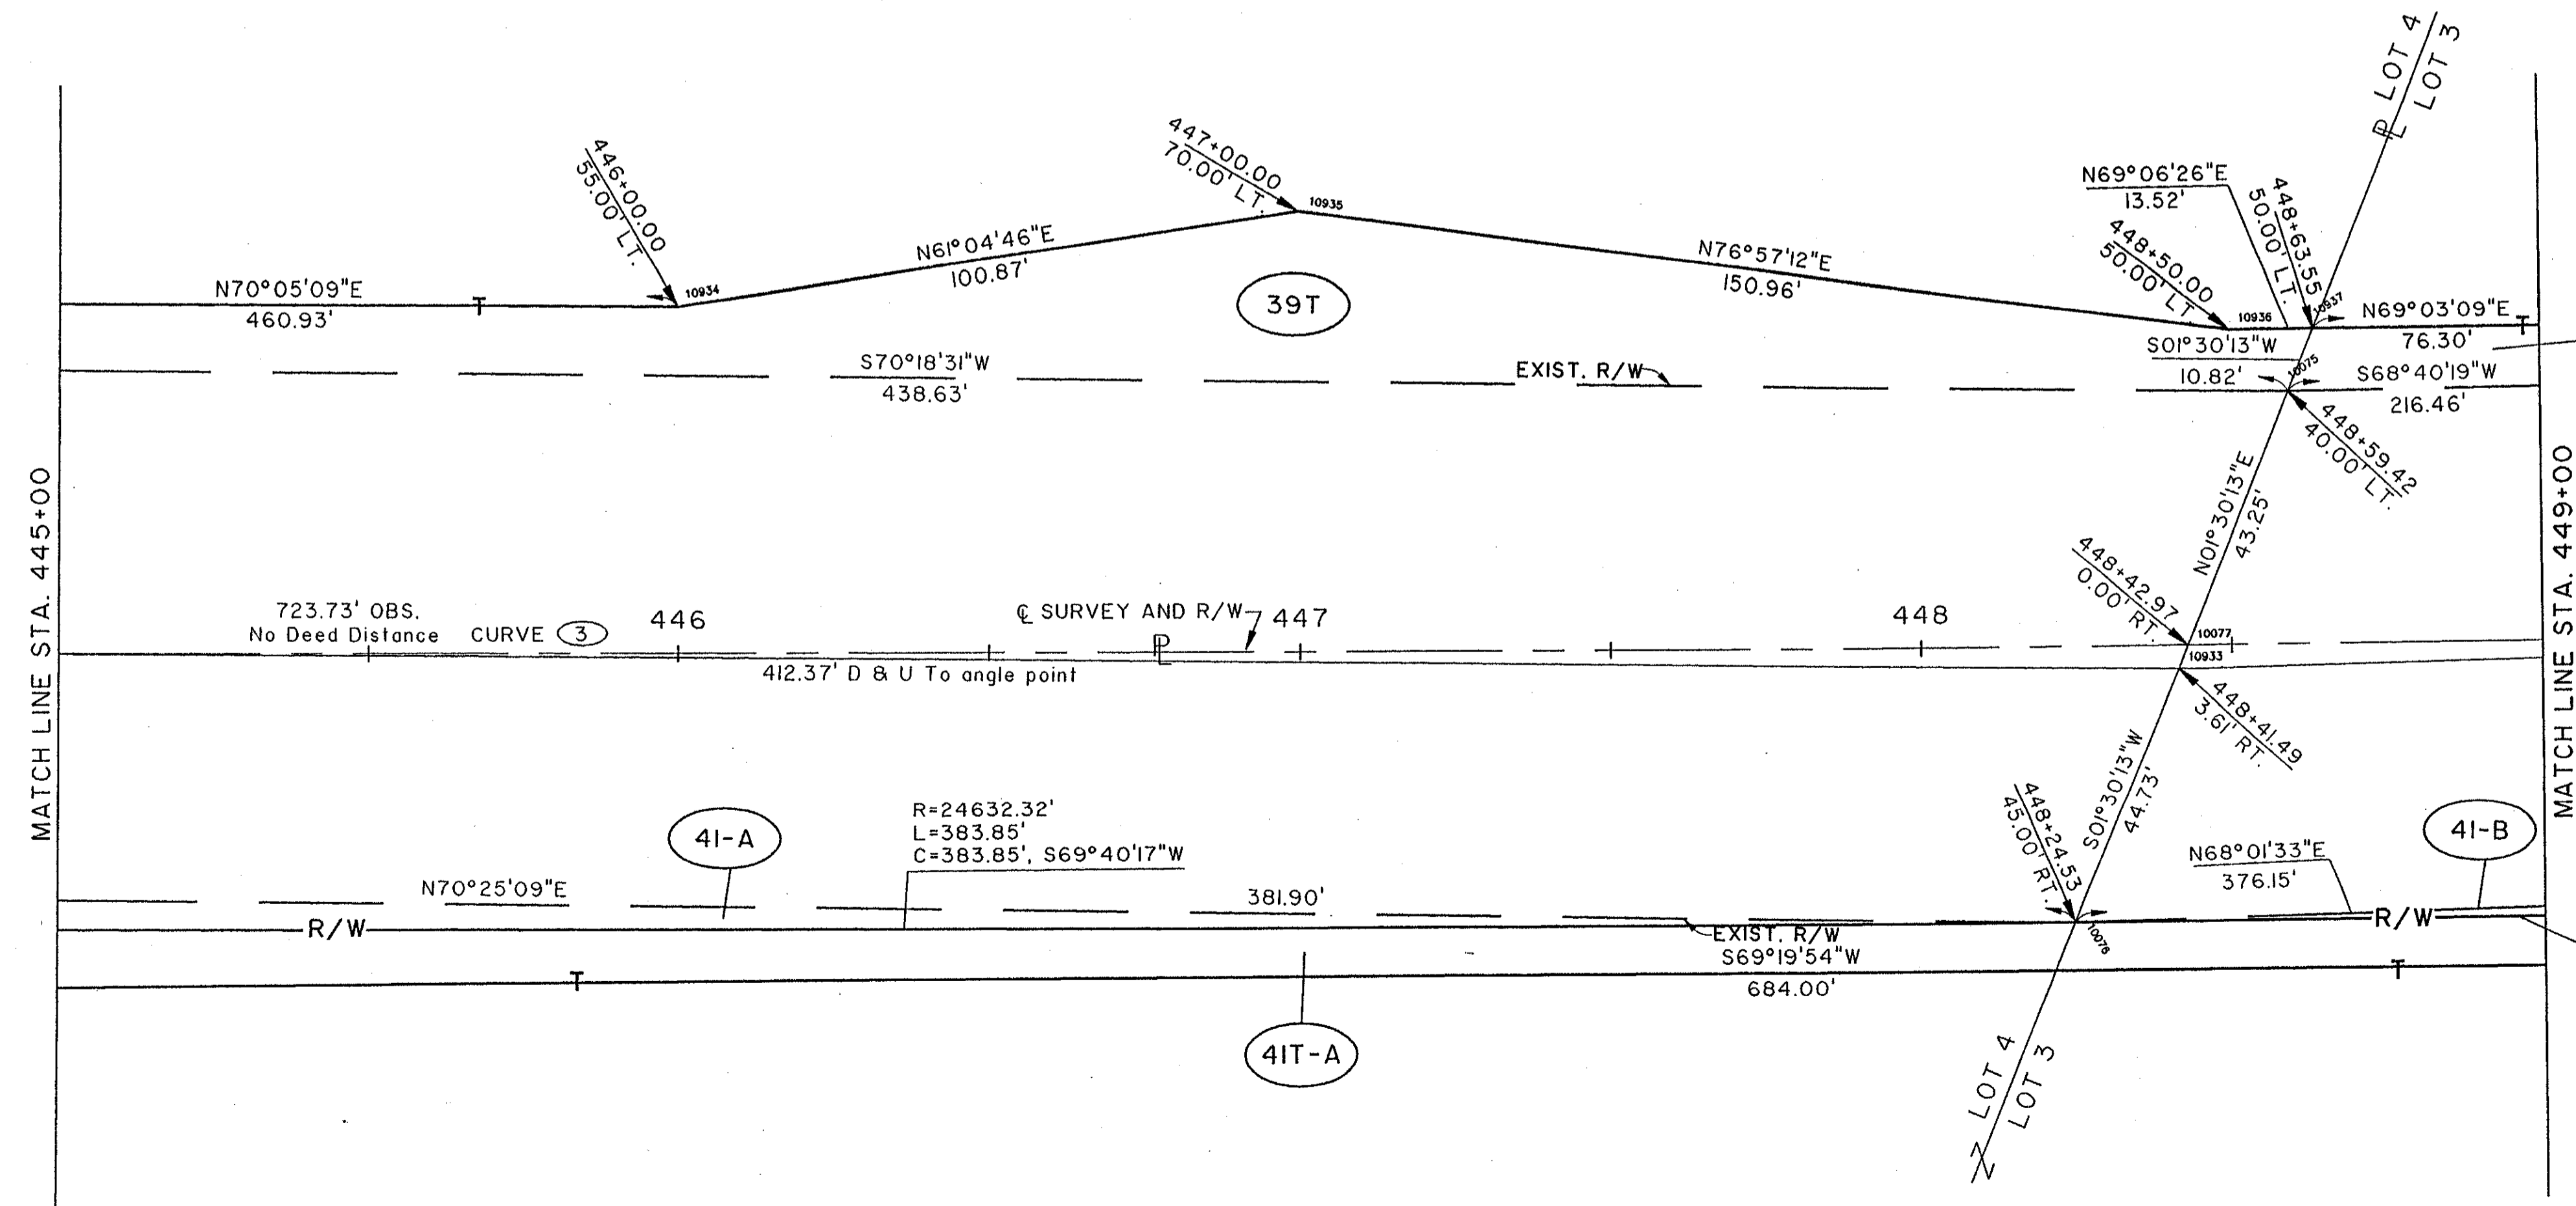

COMPLETION DATE:		
REV.	DATE	DESCRIPTION

Filename: K:\M\1\0\0\07\9975\STRUCT\99755688  
 Plot: 38.dwg  
 Date: 20/03/01 14:13