

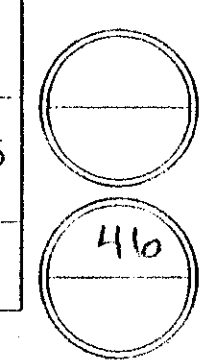


CALC. BY:	LAKE/ASHTABULA COUNTY	OHIO
DATE:	LAK/ATB-20-24.89/0.00	F.H.W.A. 5 REGION
CHK.D BY:	R/W ONLY	
DATE:		
FEDERAL PROJECT:	STATE PROJECT:	

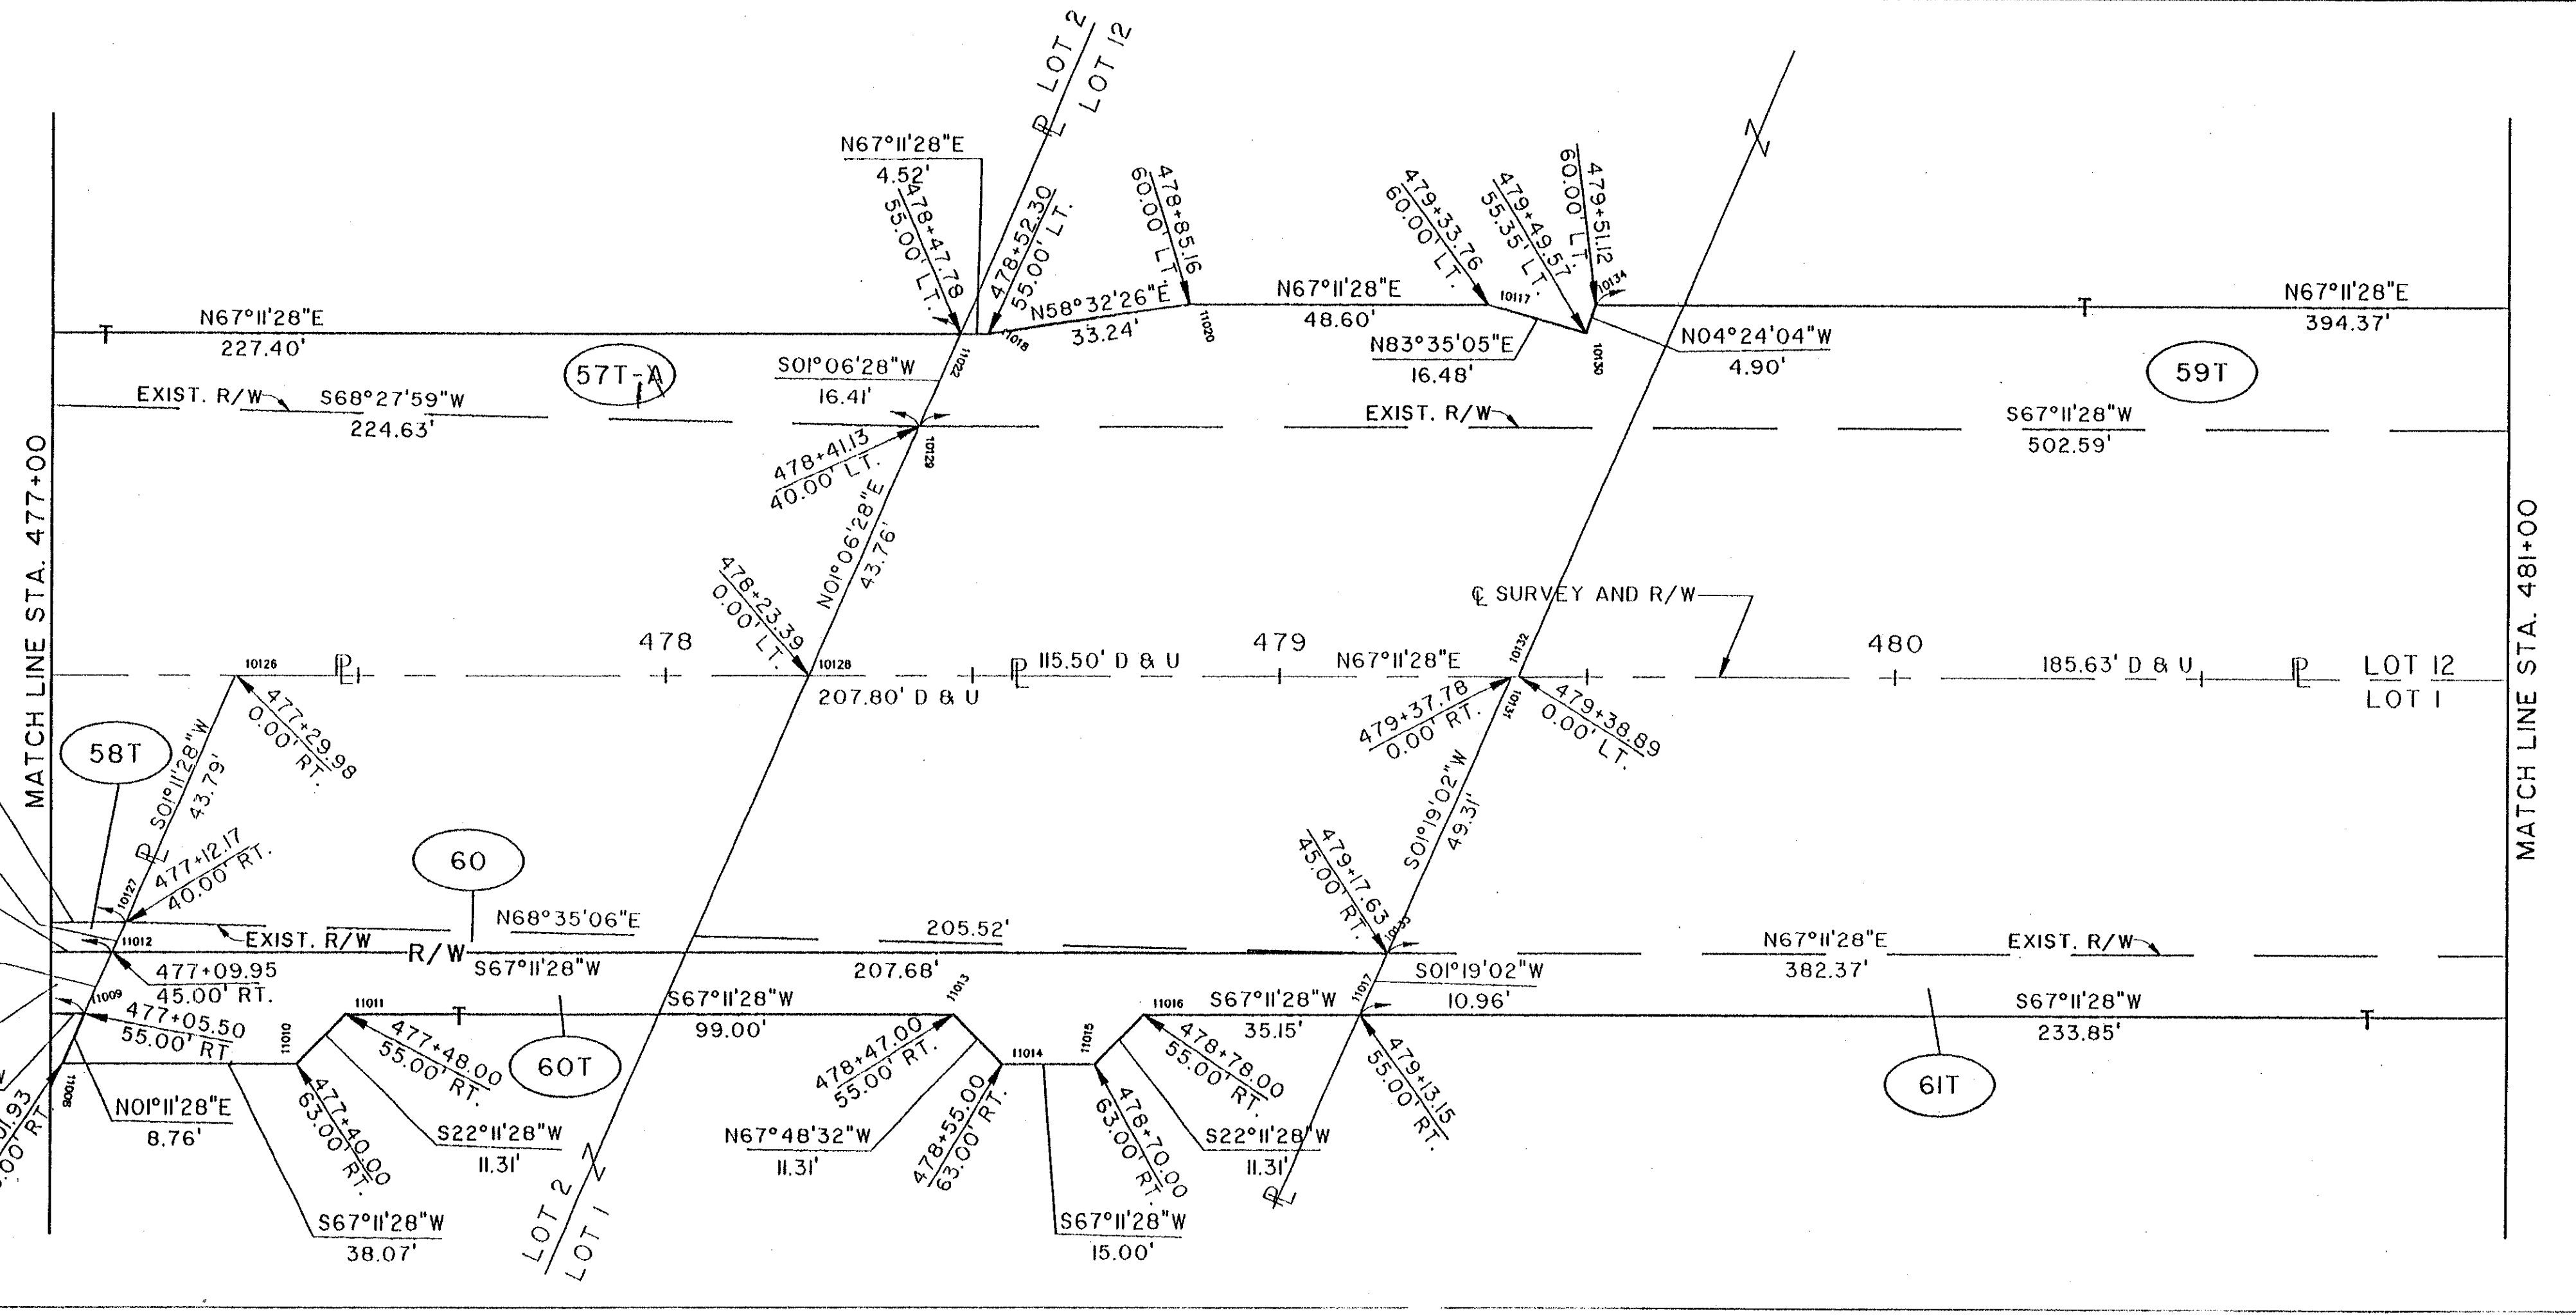

NOTE:  
EXISTING RIGHT OF WAY LOCATION AND WIDTH DETERMINED FROM:  
- PRIOR RIGHT OF WAY PLAN, DATED 1940.  
- SURVEY BY: WESTERN RESERVE ENGINEERING & SURVEYING CO., 1992

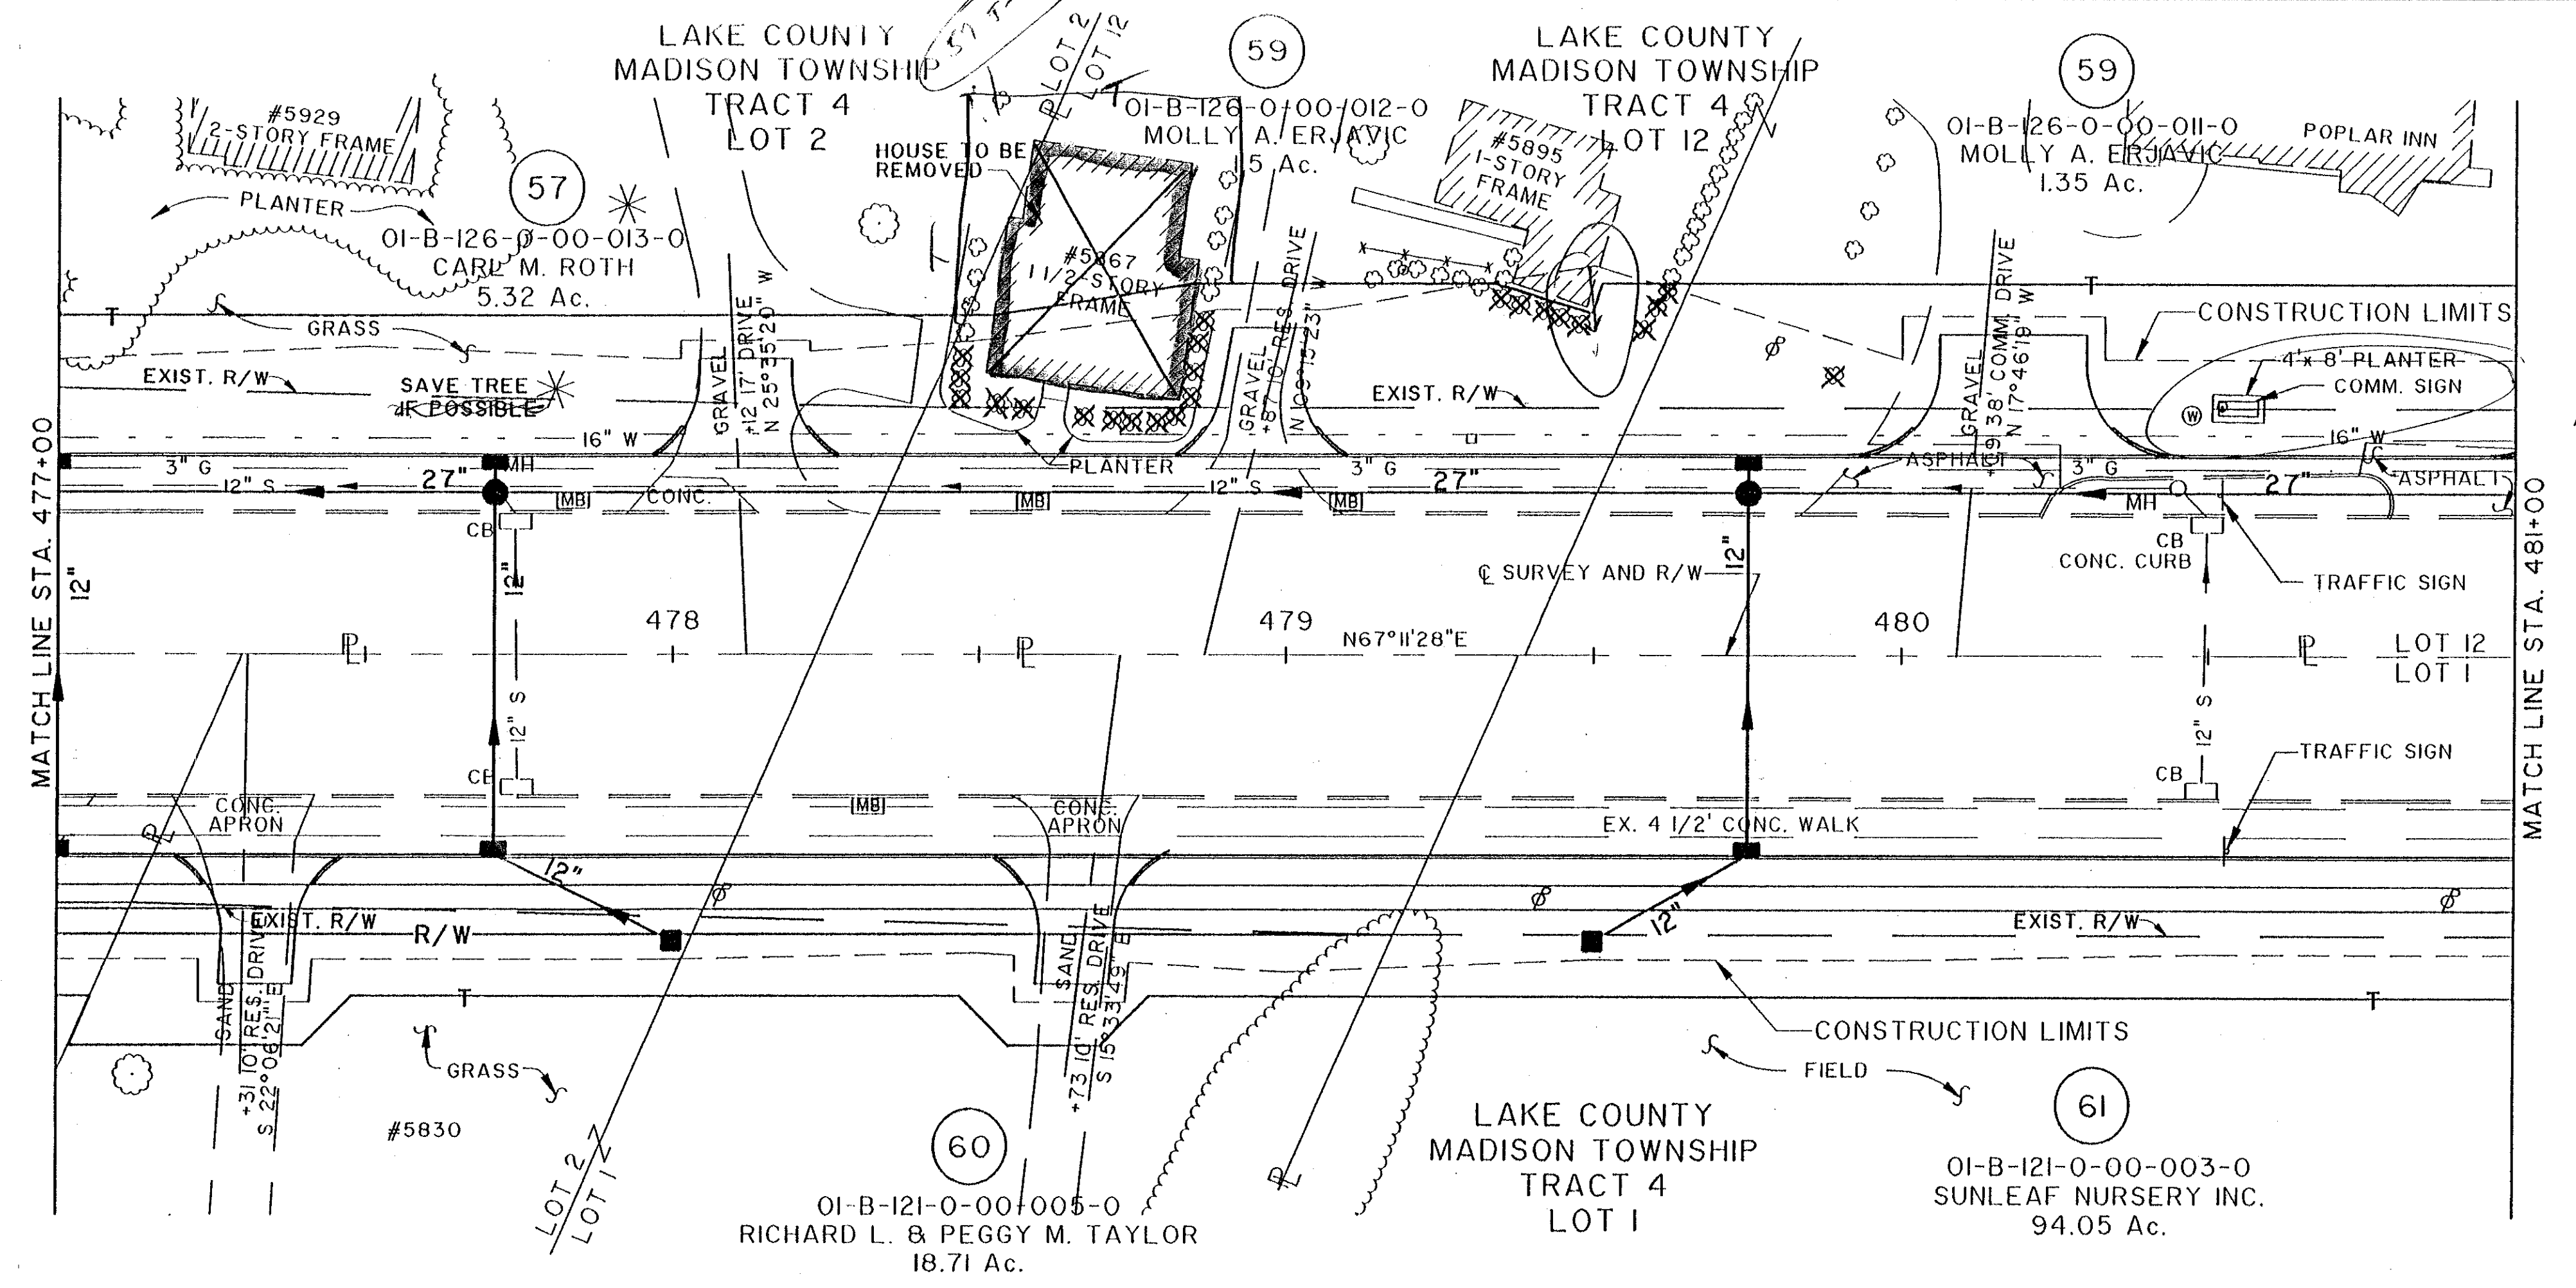

COMPLETION DATE:		
REV.	DATE	DESCRIPTION

RIGHT-OF-WAY PLAN U.S. 20 STA. 477+00 TO STA. 481+00

Drawn: J.C. VOL. 1/0007/9975/STRUCT/99755896  
 Scale: 1/4" = 100' (18")