



CALC. BY:	LAKE/ASHTABULA COUNTY	OHIO
DATE:	LAK/ATB-20-24.89/0.00	F.H.W.A. 5 REGION
CHK.D BY:	R/W ONLY	
DATE:		
FEDERAL PROJECT	STATE PROJECT	

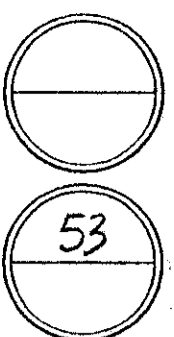


NOTE:
 EXISTING RIGHT OF WAY LOCATION AND WIDTH DETERMINED FROM:
 - PRIOR RIGHT OF WAY PLAN, DATED 1940.
 - SURVEY BY: WESTERN RESERVE ENGINEERING & SURVEYING CO., 1992

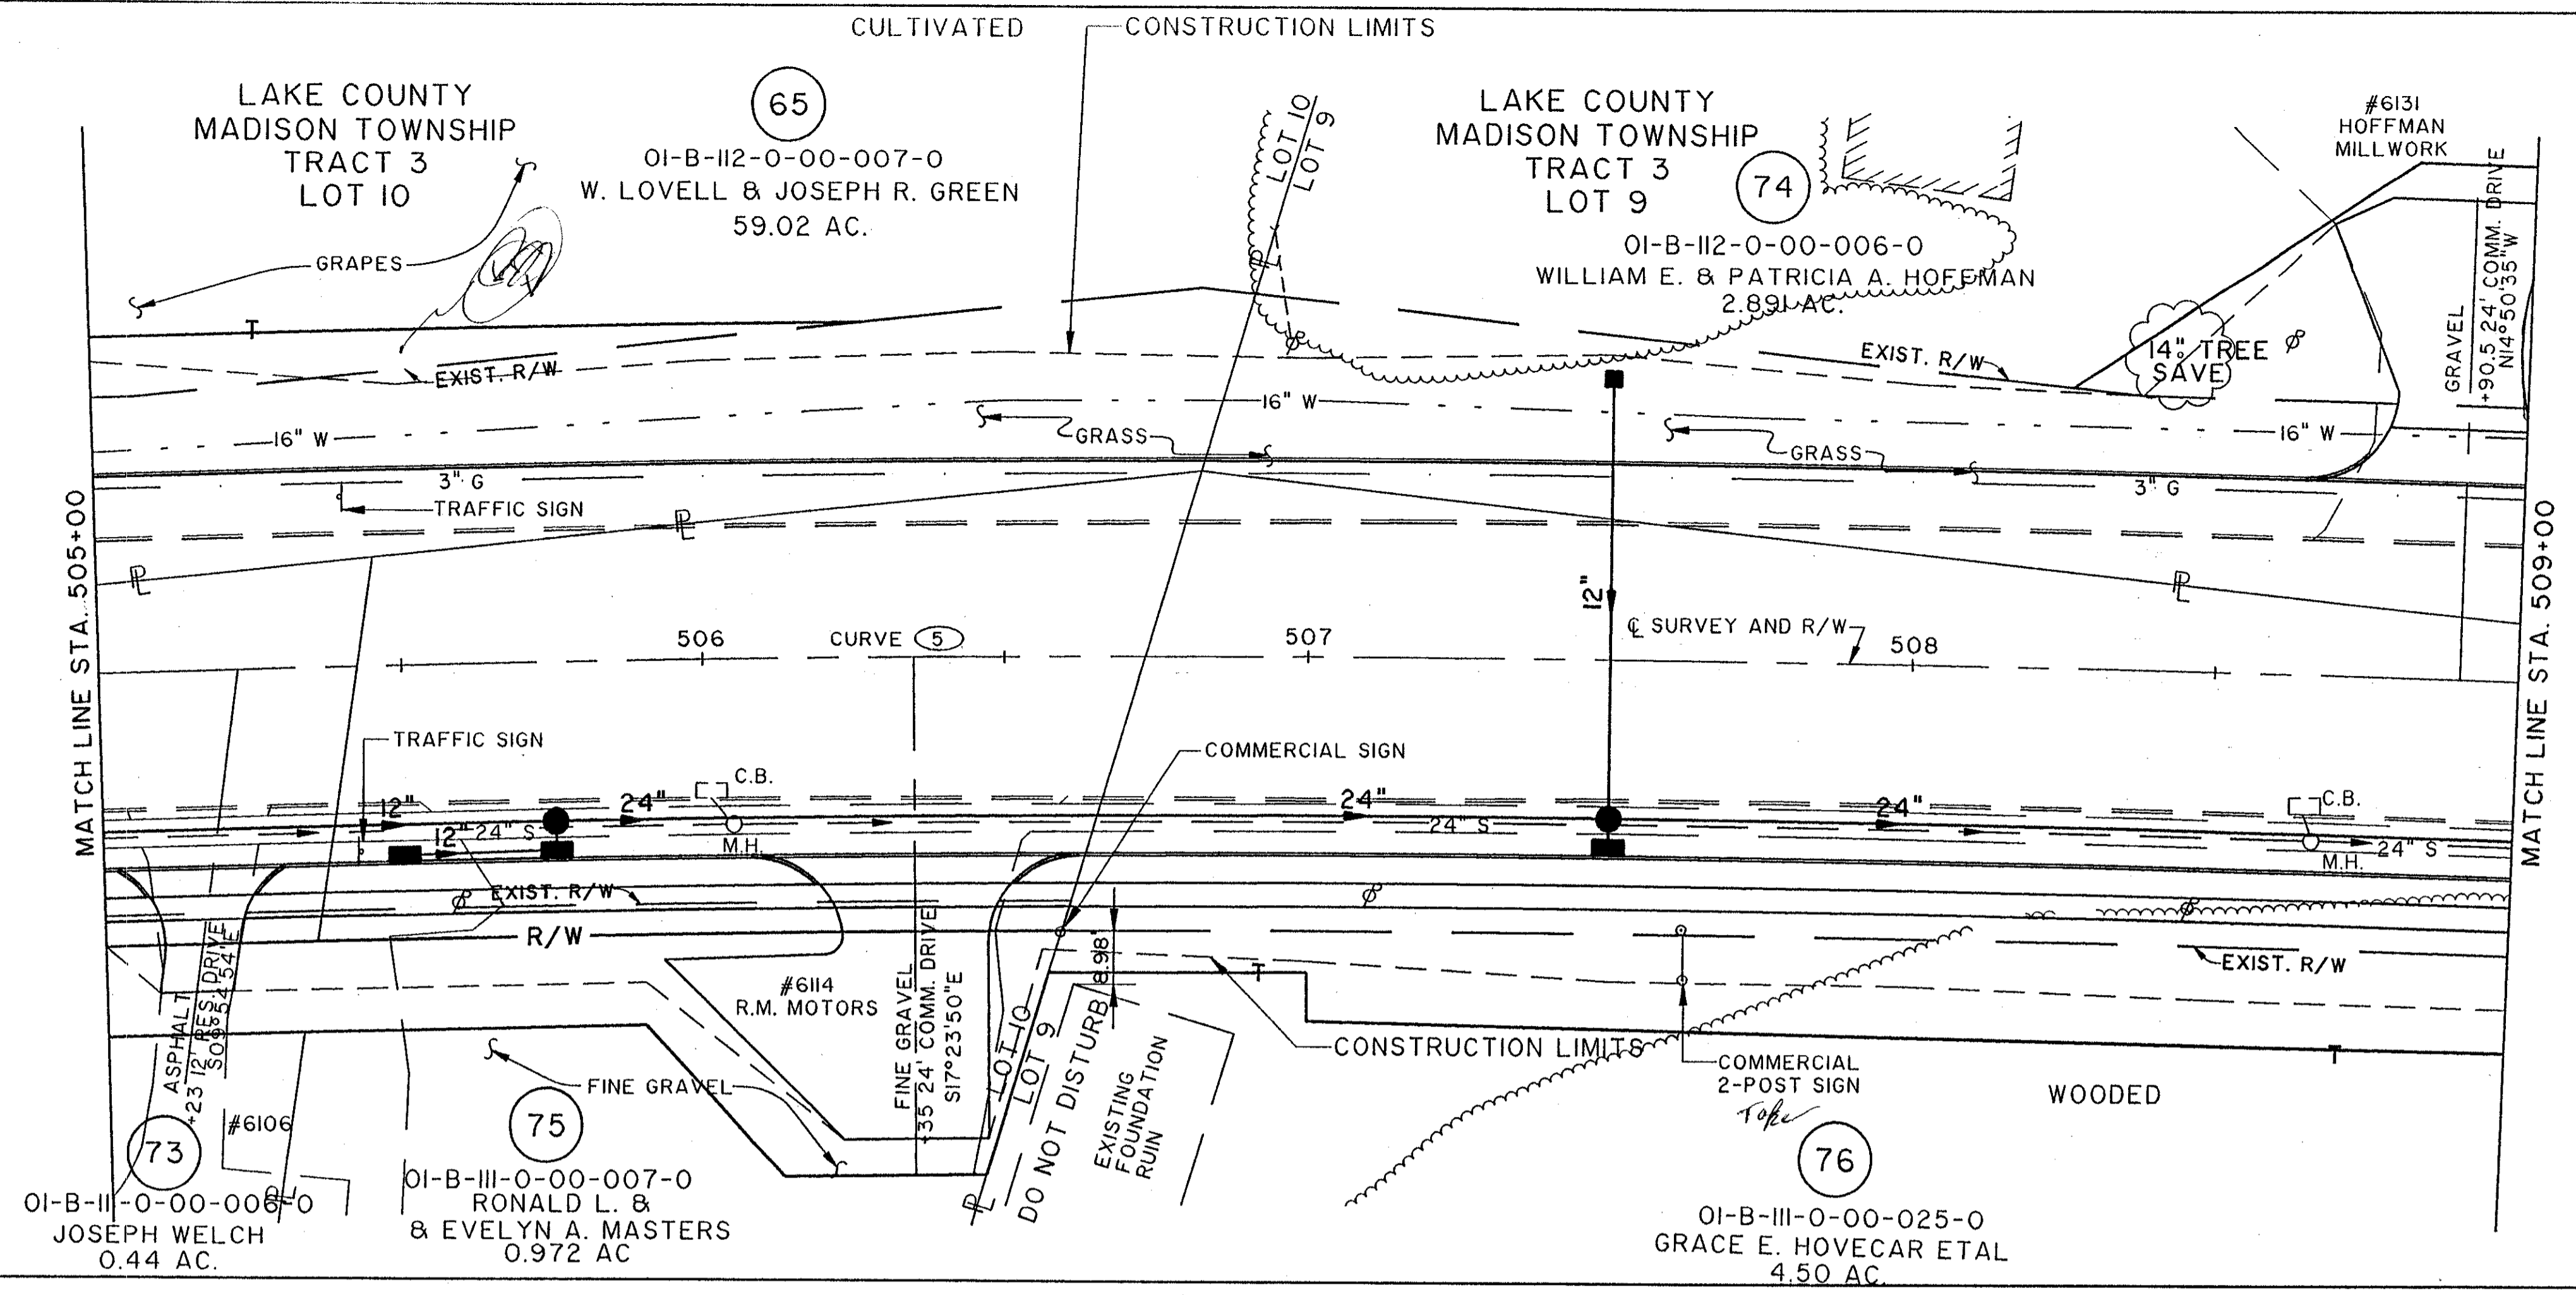

CURVE (5) DATA

PI STA.	510+74.64
Δ	19°25'40"
R	5729.58'
D	0°-00'-00"
T	980.80'
L	1942.77'
C	1933.48'
S	0.021 FT./FT.

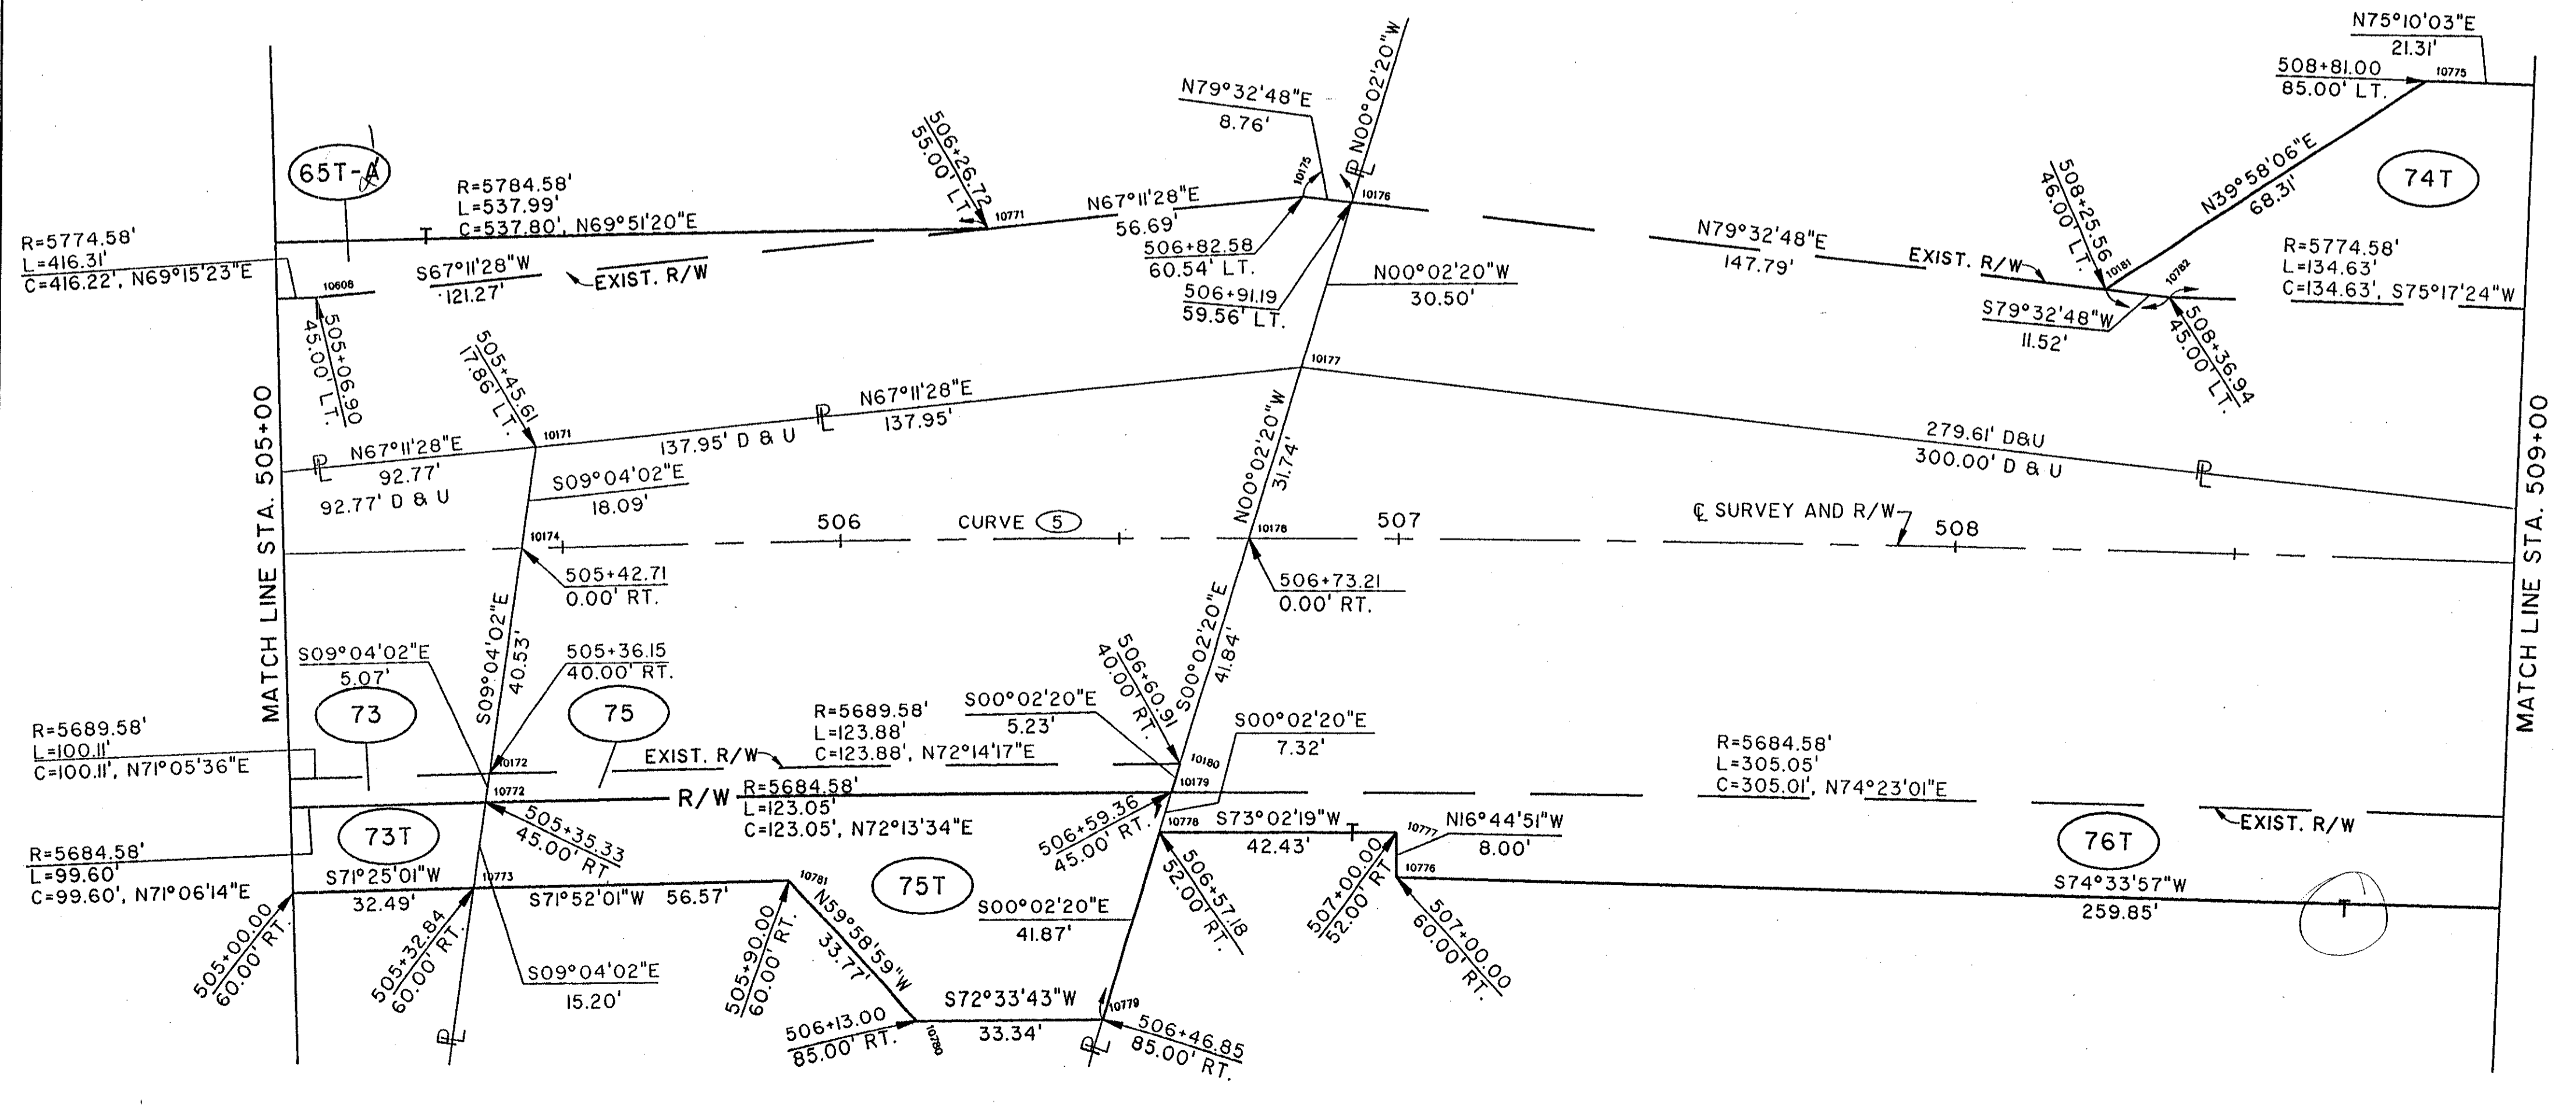

COMPLETION DATE:		
REV.	DATE	DESCRIPTION

File name: K:\ADL\0007\9975\STRUCT\9755703
 Date: 08/11/2008 11:28:24 AM / 01-25-94 (14)
 Drawn by: J. Z.