

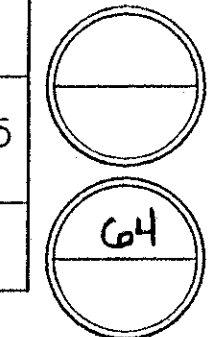


CALC. BY: DATE: CHK. D BY: DATE: FEDERAL PROJECT	LAKE/ASHTABULA COUNTY LAK/ATB-20-24.89/0.00 R/W ONLY	OHIO F.H.W.A. 5 REGION
--	--	------------------------------

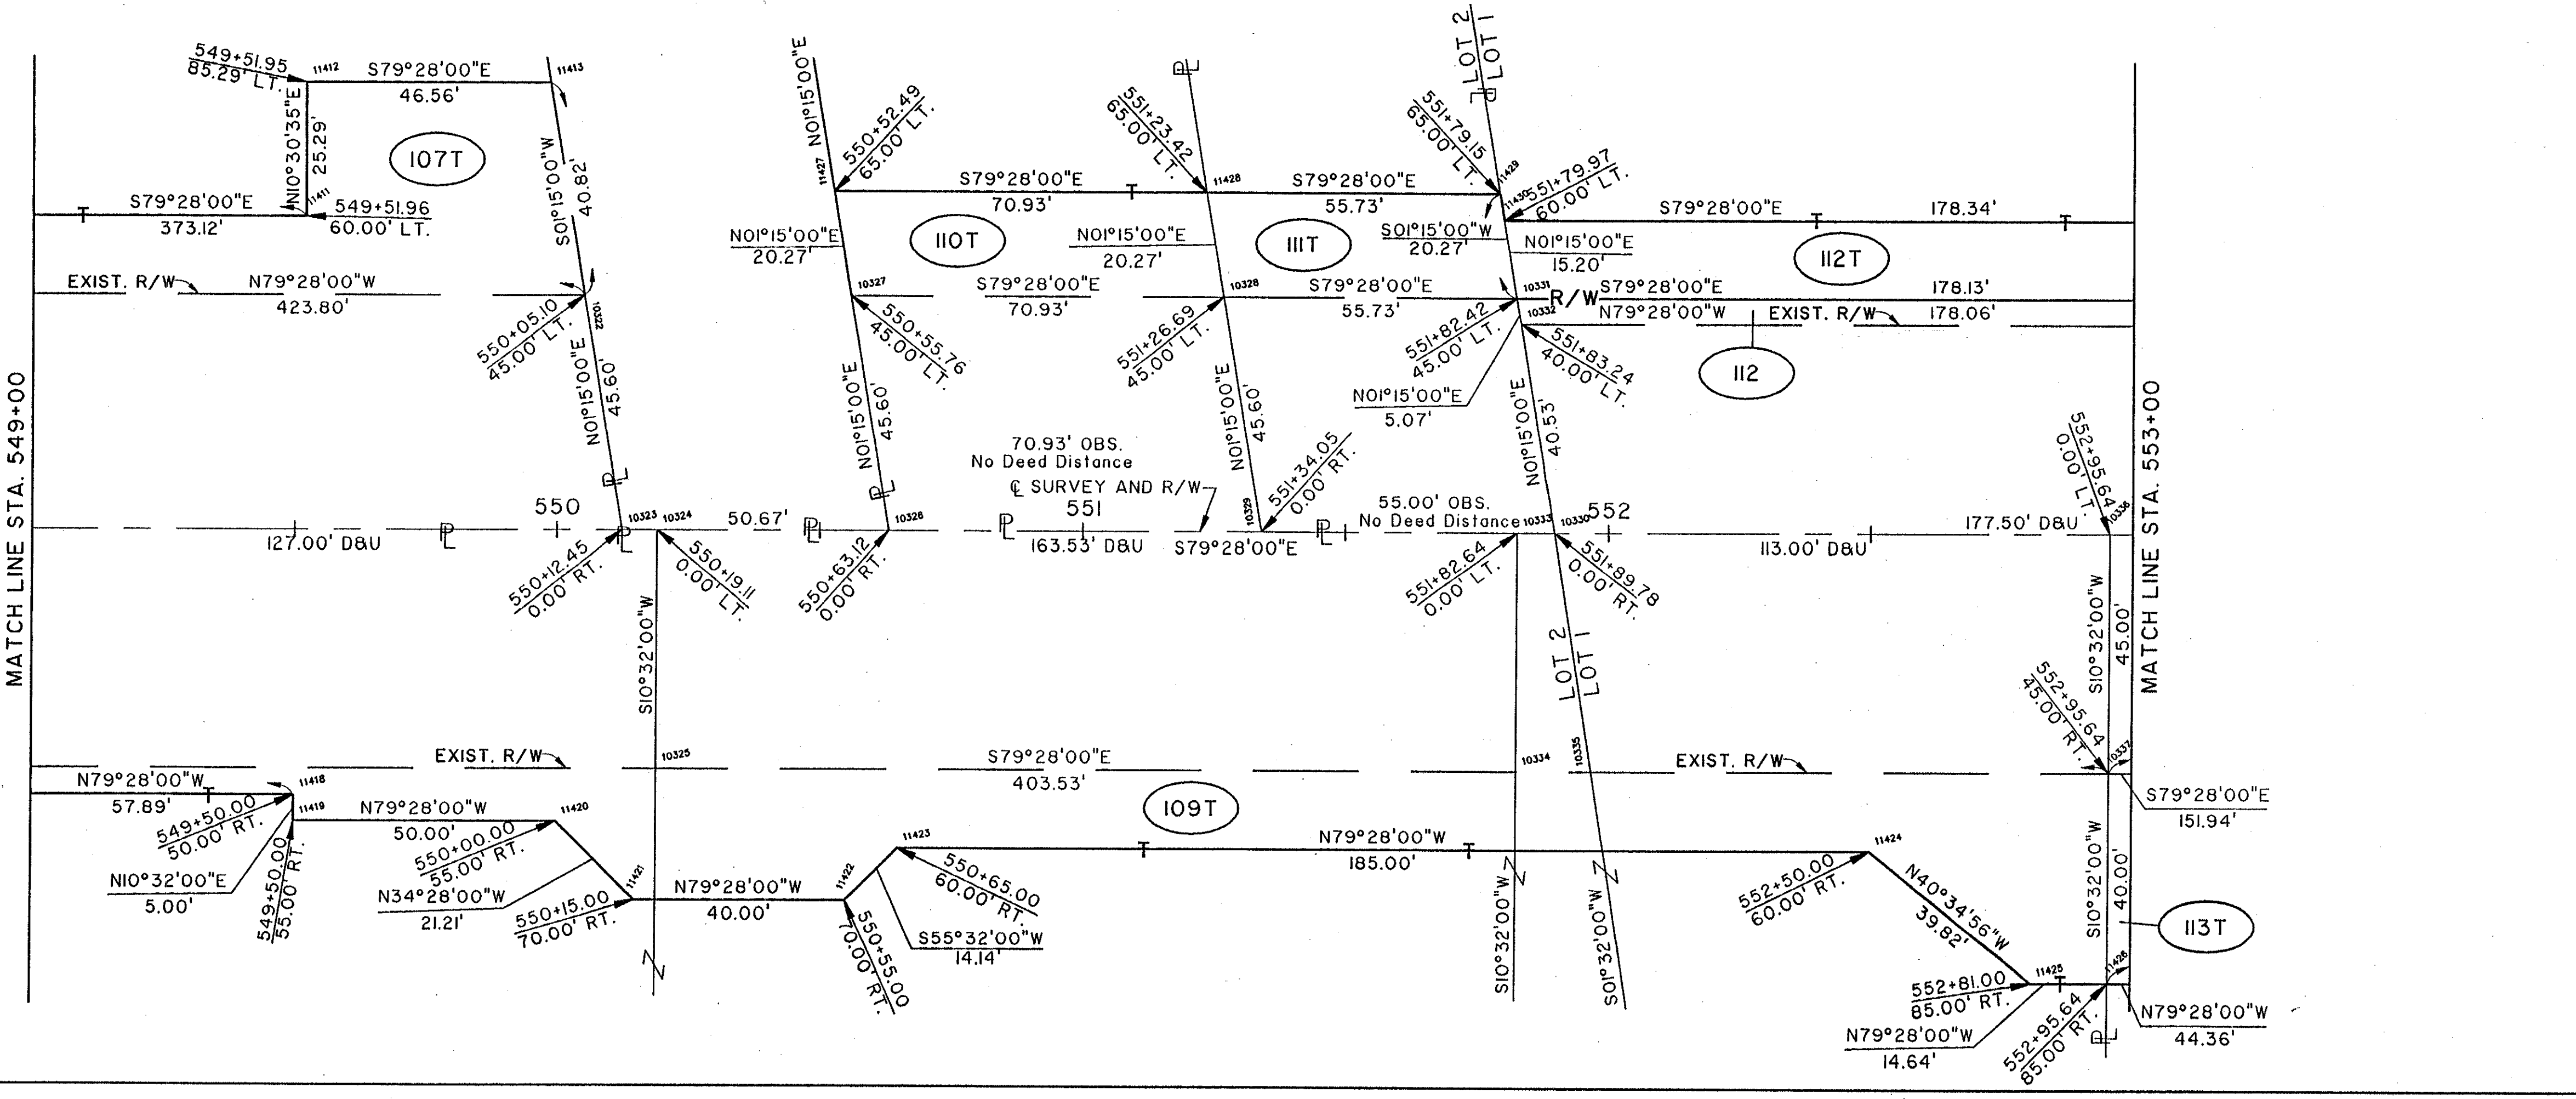

NOTE:
 EXISTING RIGHT OF WAY LOCATION AND WIDTH DETERMINED FROM:
 - PRIOR RIGHT OF WAY PLAN, DATED 1940.
 - SURVEY BY: WESTERN RESERVE ENGINEERING & SURVEYING CO., 1992

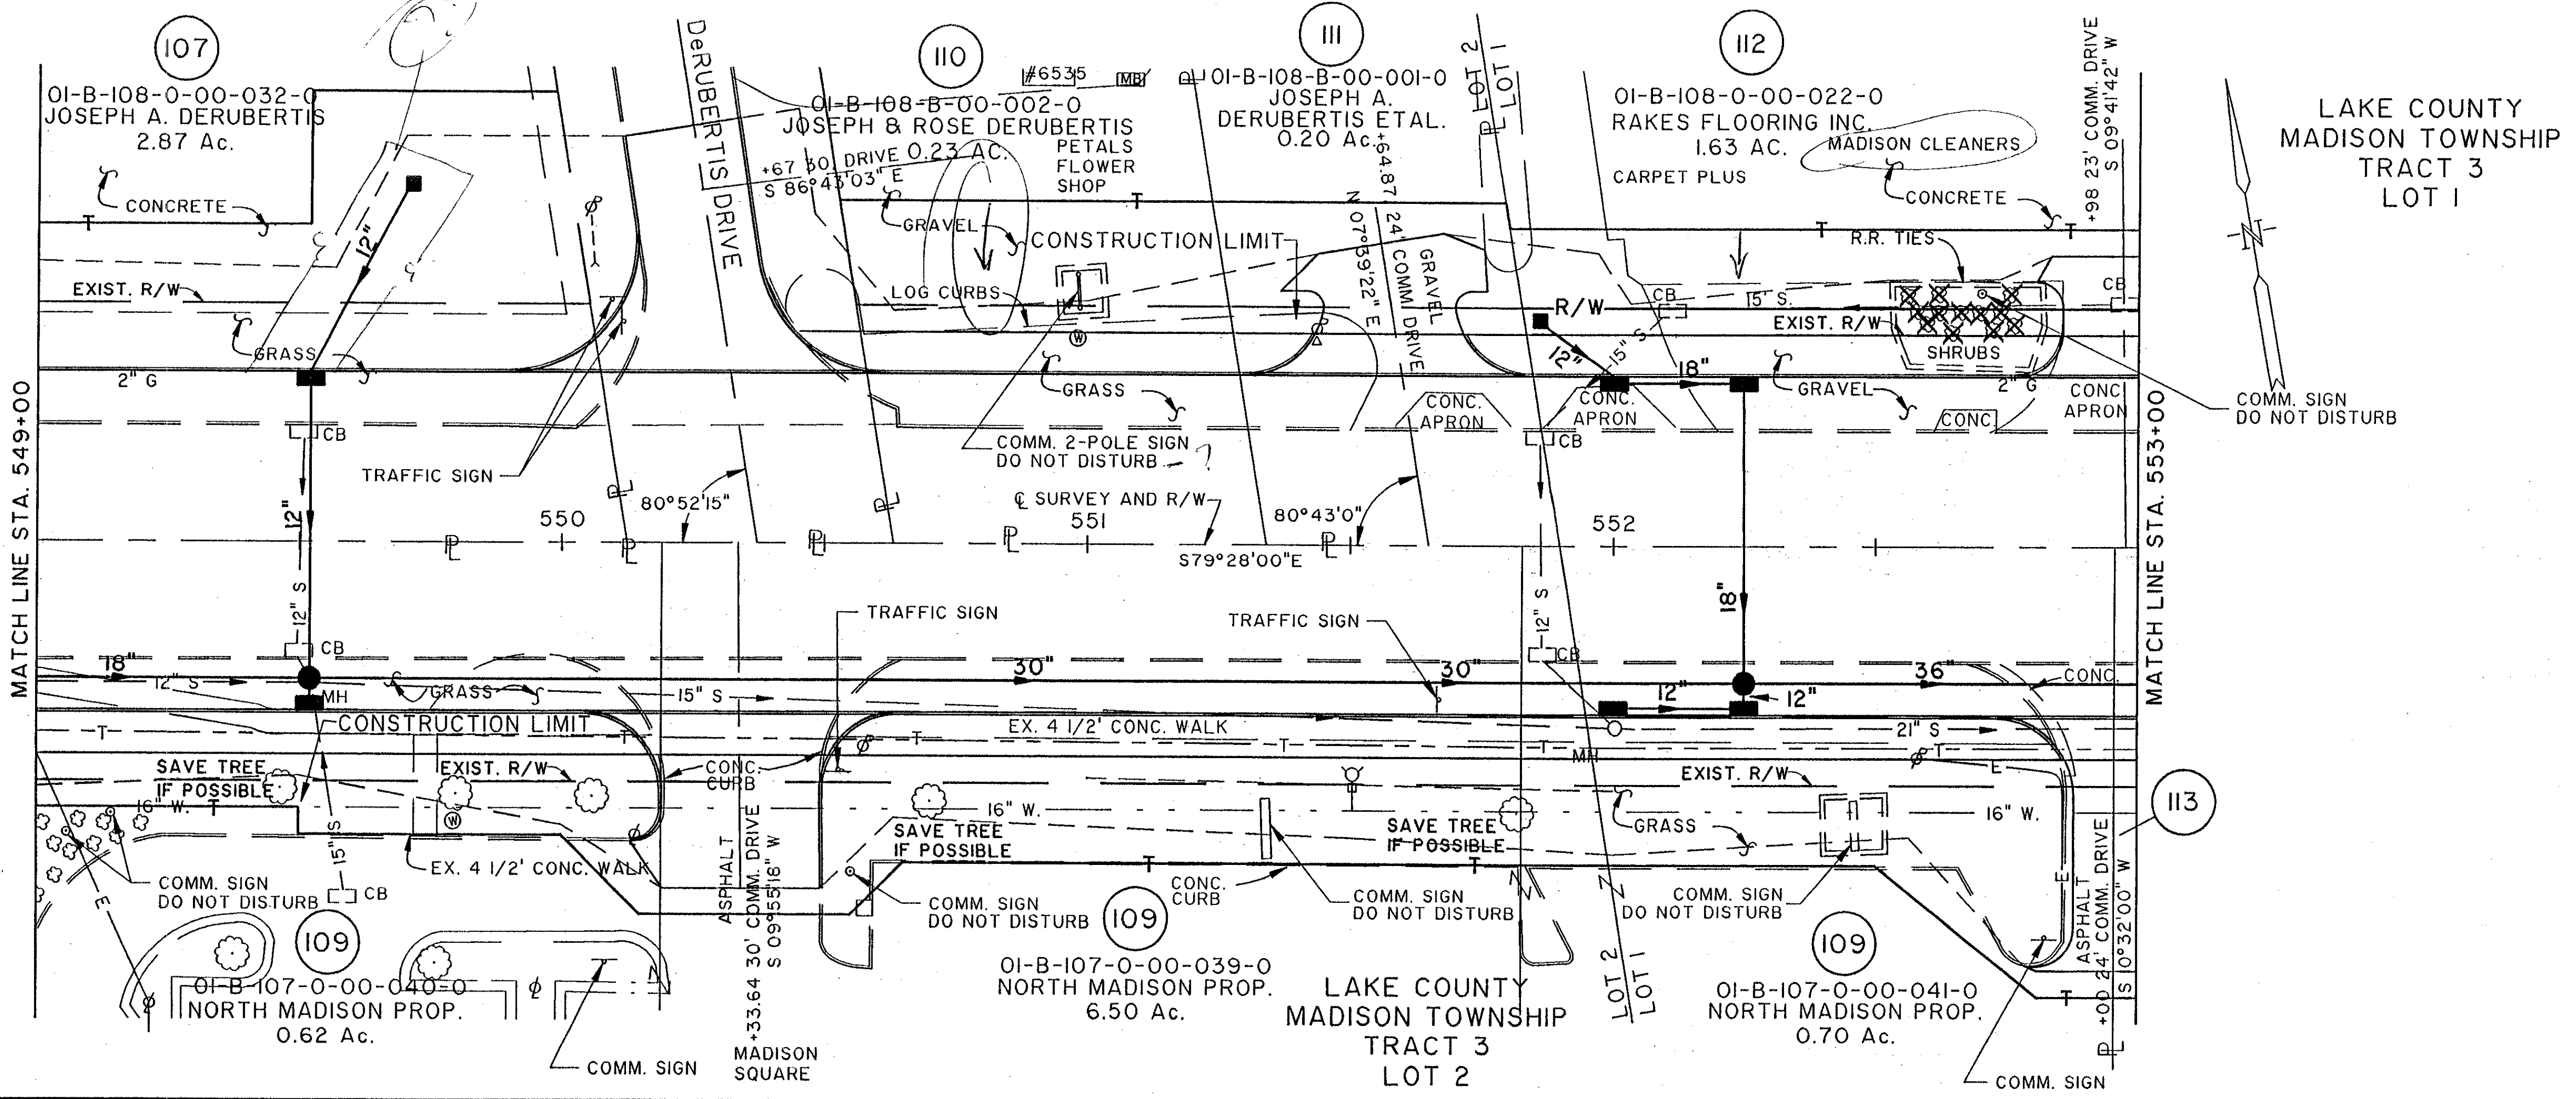

COMPLETION DATE:	
REV.	DESCRIPTION

RIGHT OF WAY PLAN STA. 549+00 TO STA. 553+00

File Name: K:\M11\0007\9975\STRUCT\99755640
 Plot Scale: 1" = 40'
 Drawn By: J. Z. / 03-03-94 (17:35)

NORTH RIDGE ROAD (U.S. 20)