




CALC. BY:	LAKE/ASHTABULA COUNTY	OHIO
DATE:	LAK/ATB-20-24.89/0.00	F.H.W.A. REGION 5
CHK.D BY:	R/W ONLY	
DATE:		
FEDERAL PROJECT	STATE PROJECT	

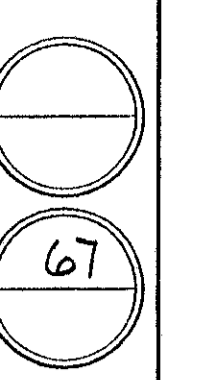

NOTE:
 EXISTING RIGHT OF WAY LOCATION
 AND WIDTH DETERMINED FROM:
 - PRIOR RIGHT OF WAY PLAN, DATED 1940.
 - SURVEY BY: WESTERN RESERVE ENGINEERING
 & SURVEYING CO., 1992

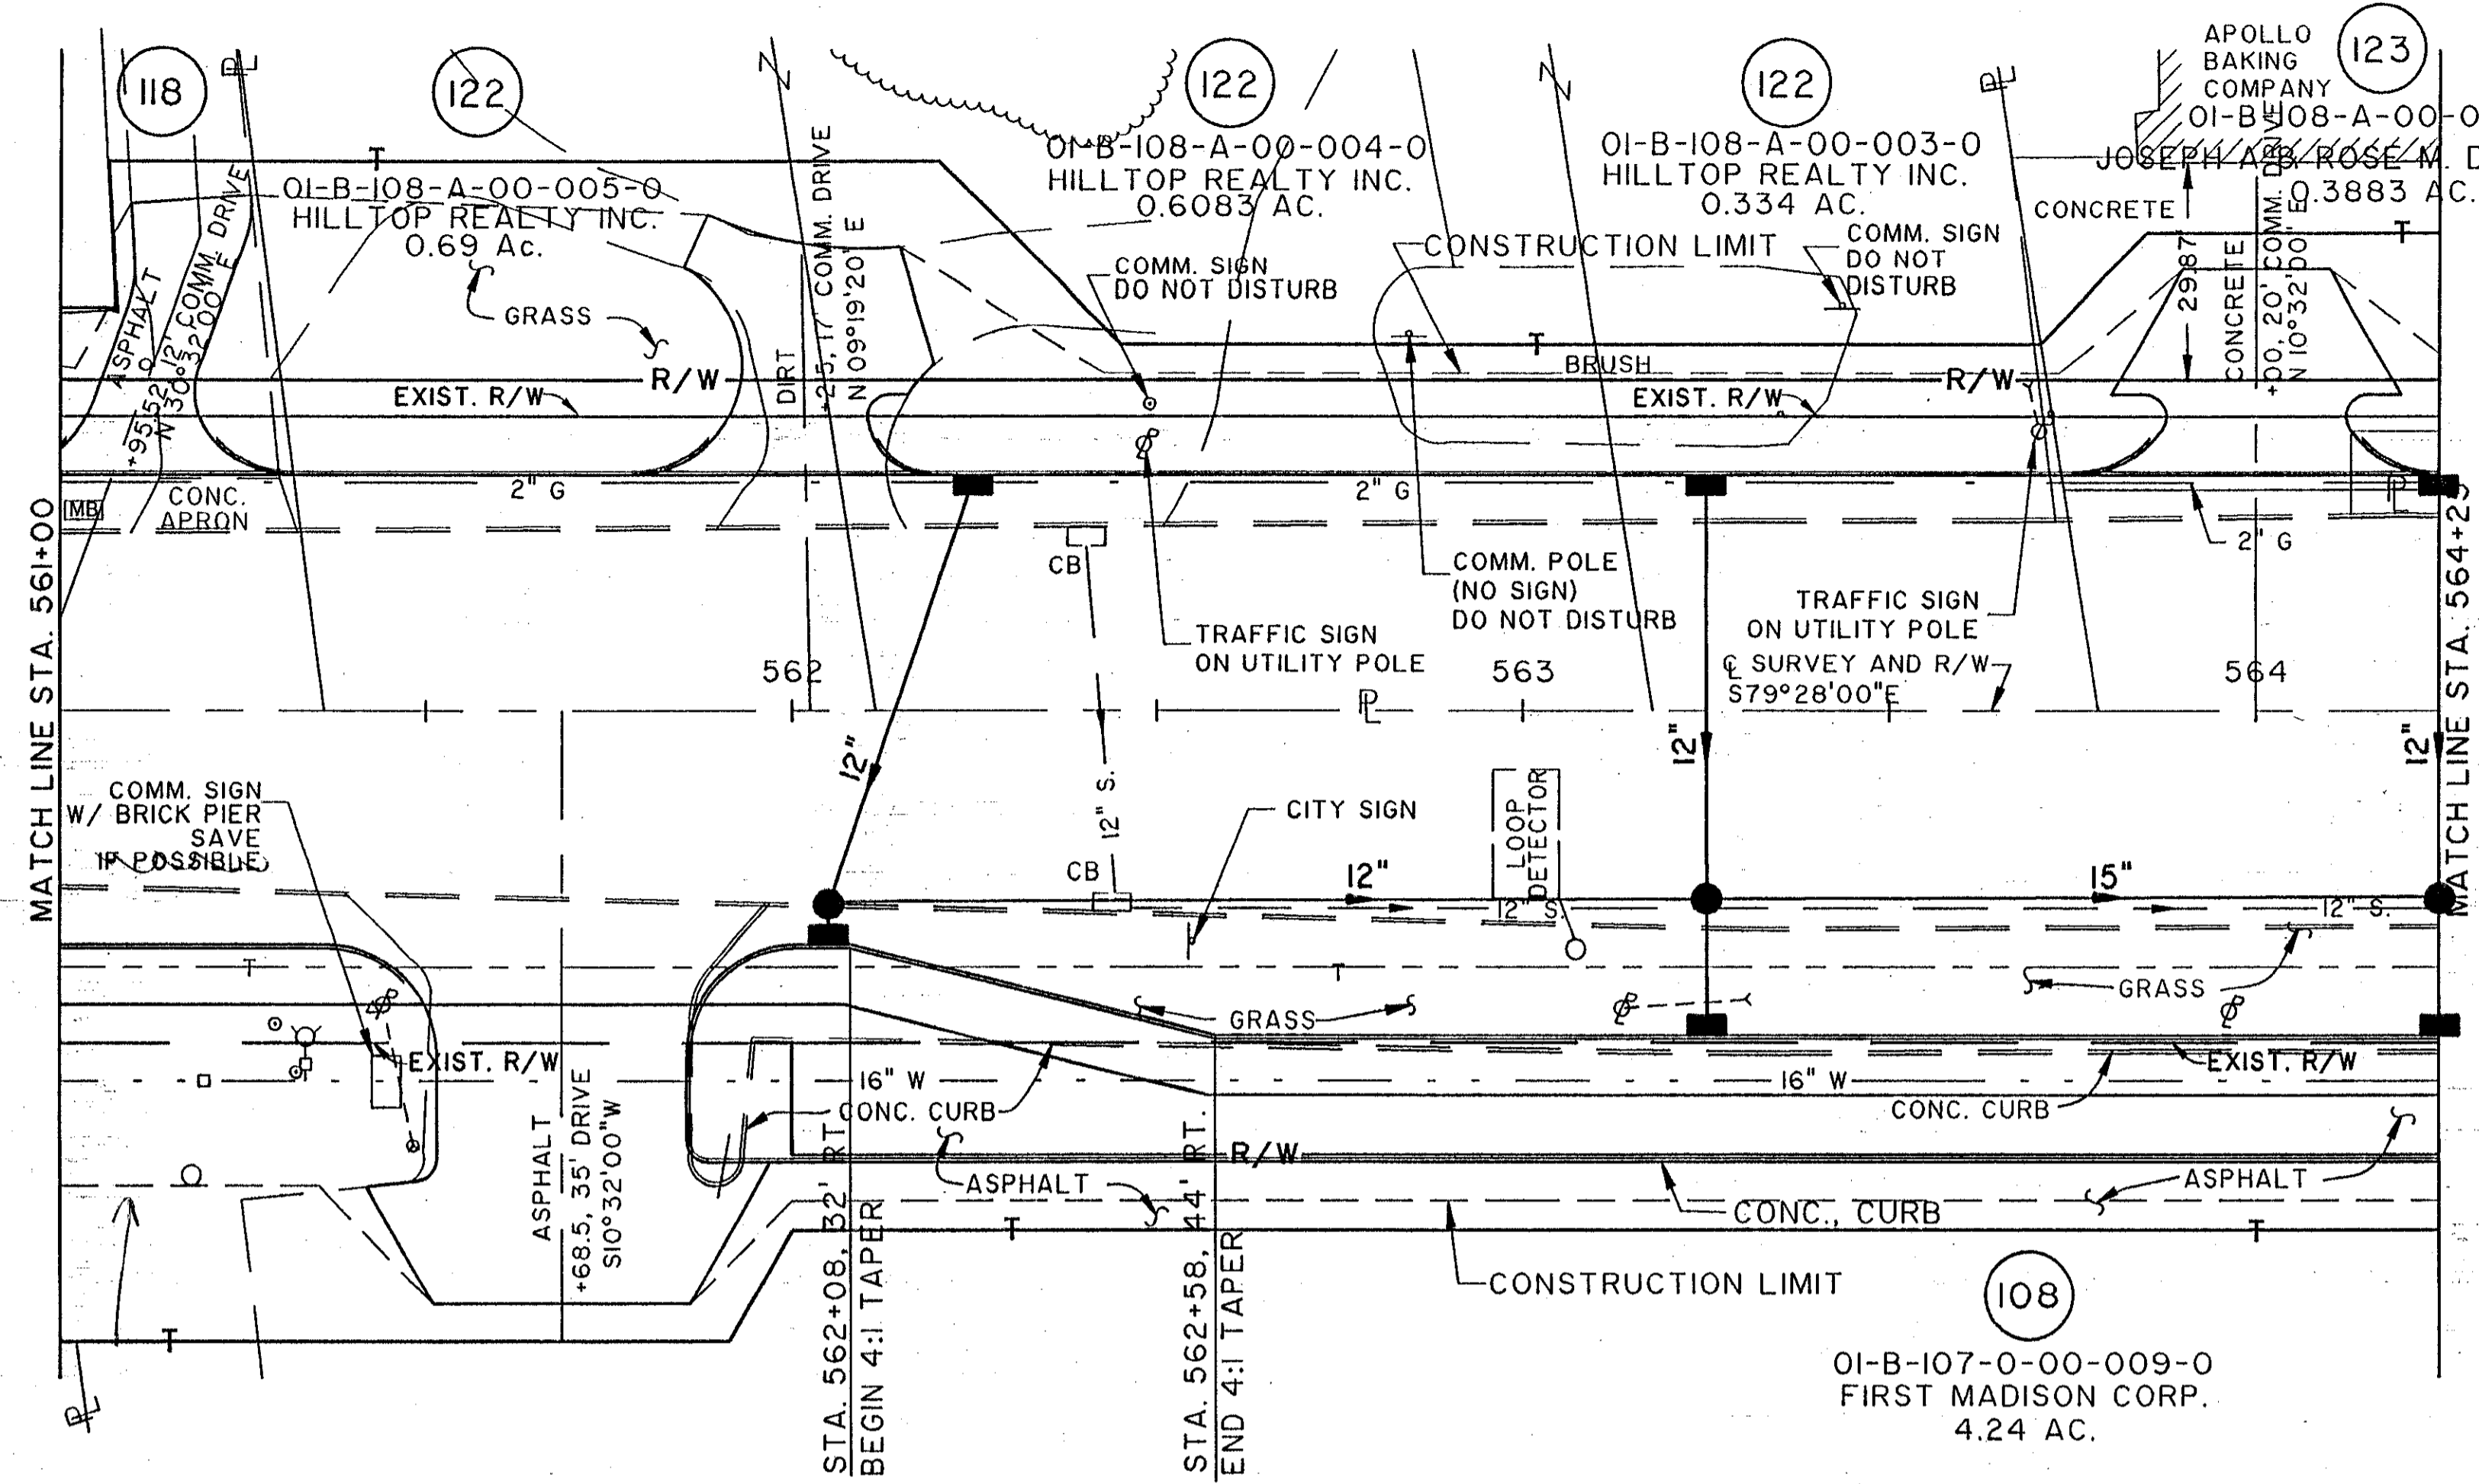

LAKE COUNTY
 MADISON TOWNSHIP
 TRACT 3
 LOT 1

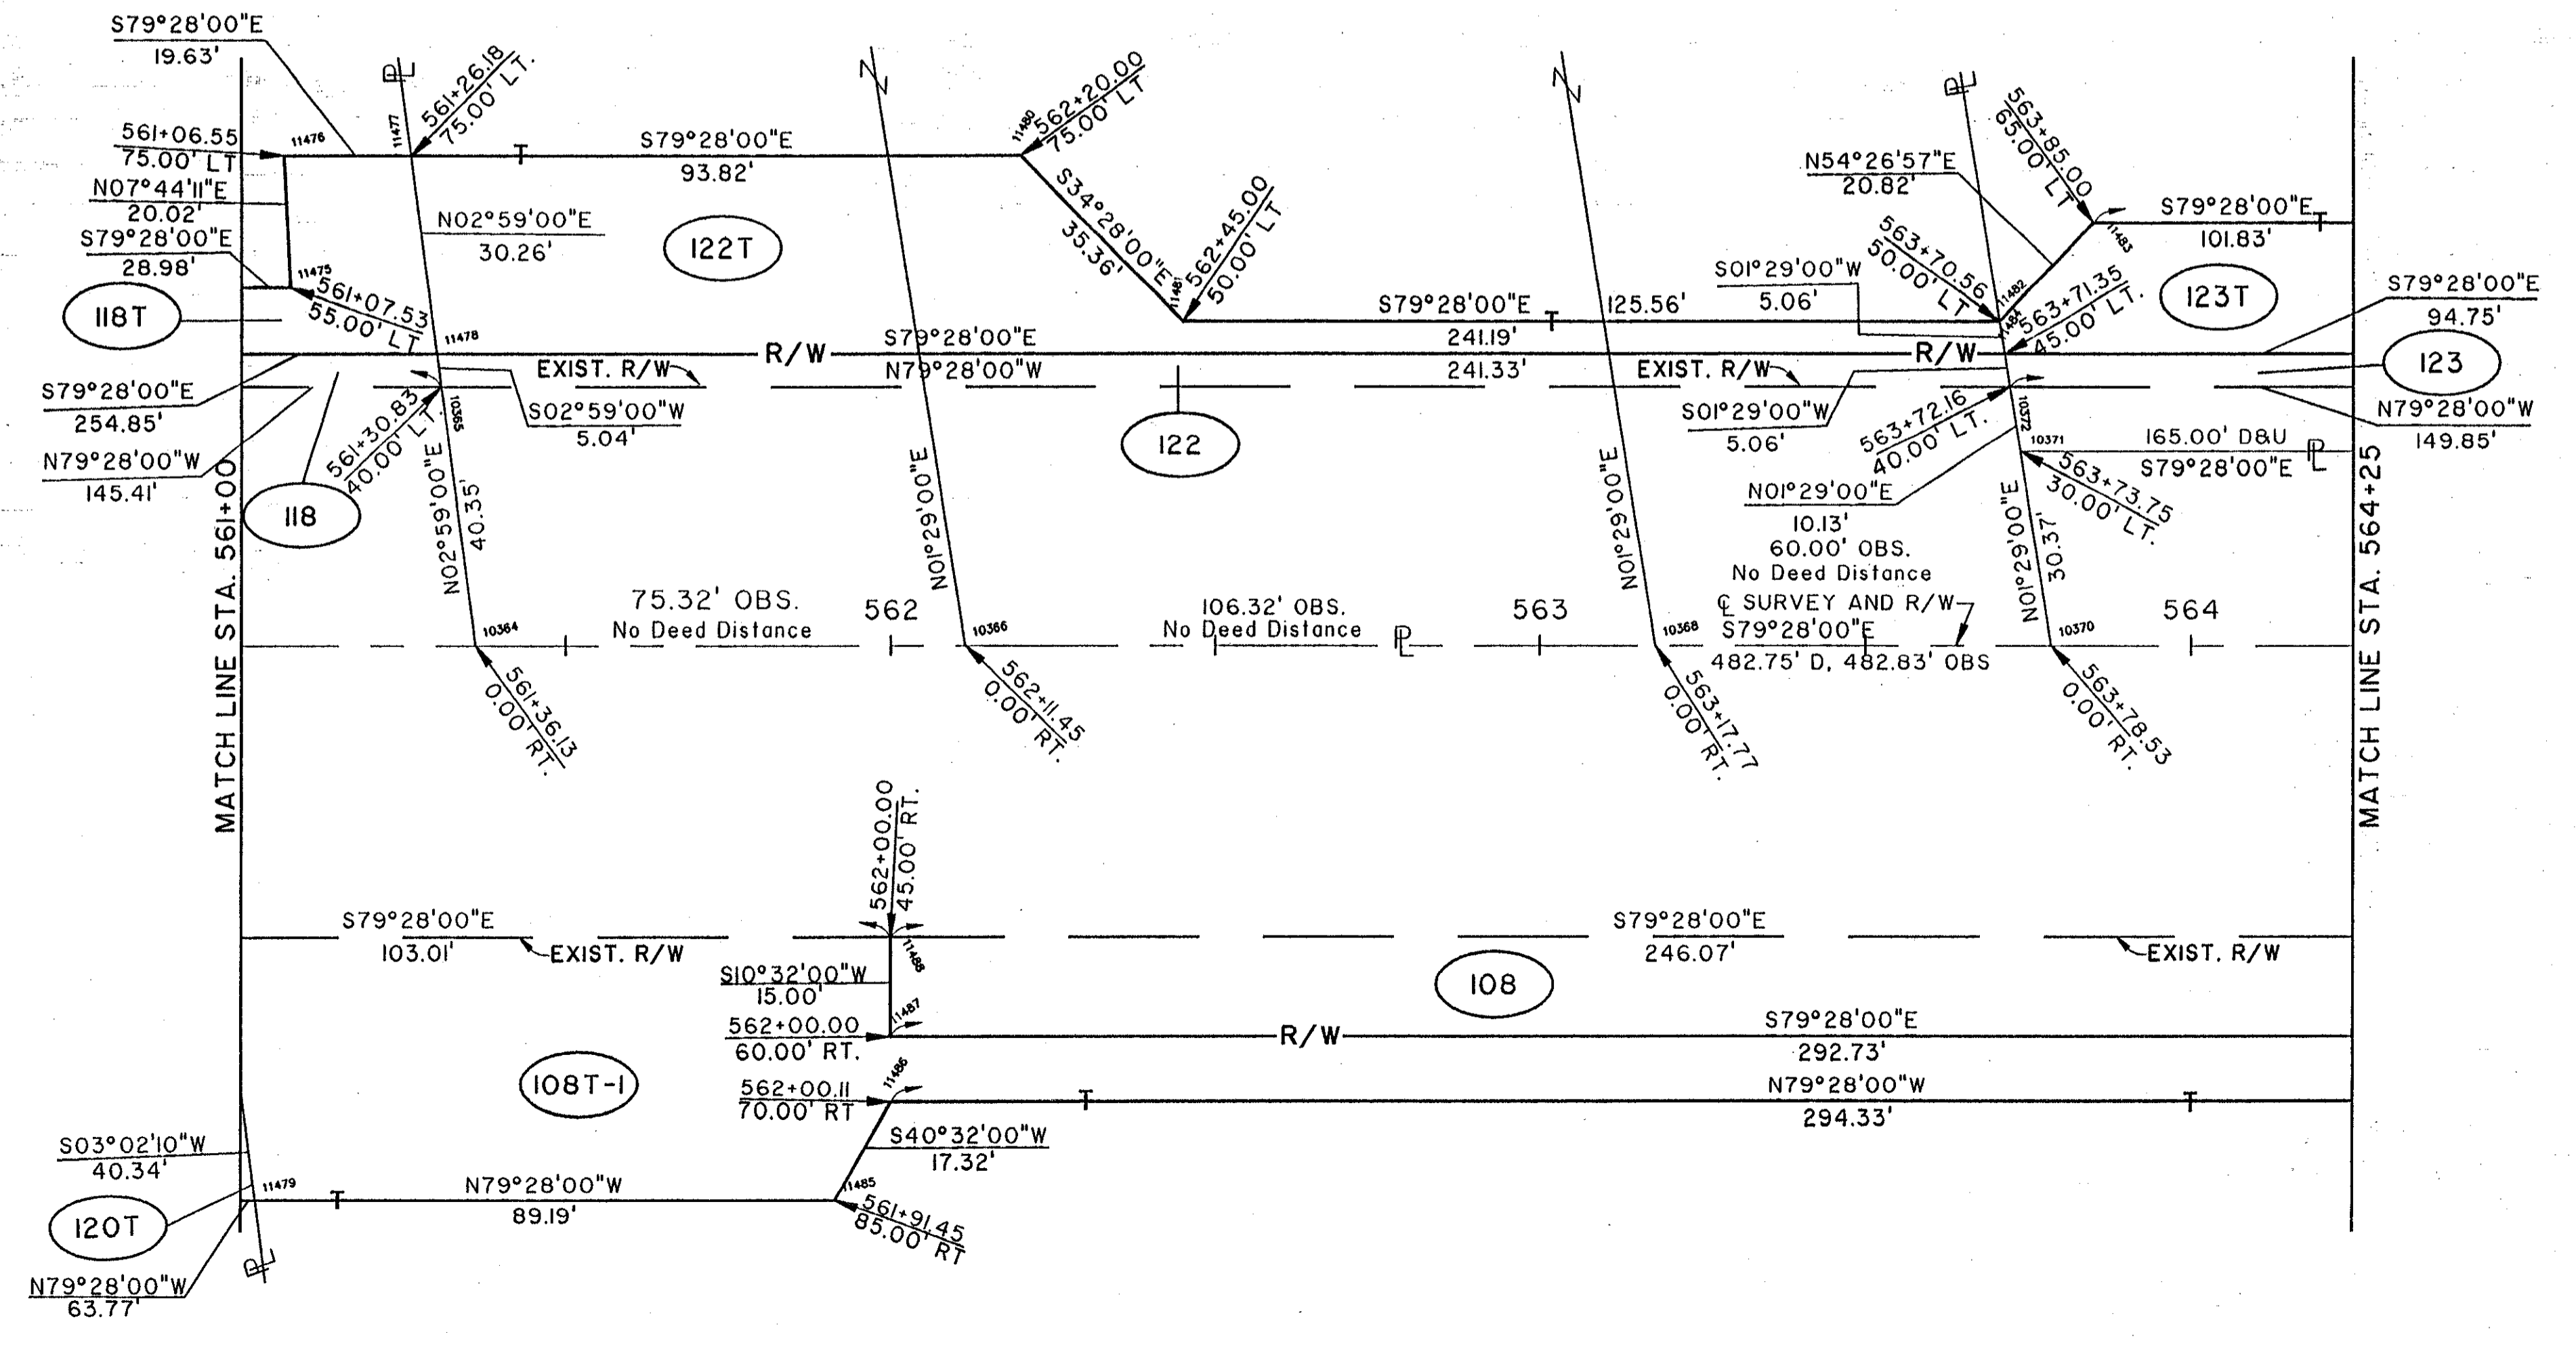

Filename: K:\A\1\007\9879\STRUCT\9875564-3
 Drawn By: Date: 20 / 03-03-94 (18)

COMPLETION DATE:		
REV.	DATE	DESCRIPTION

NORTH RIDGE ROAD (U.S. 20)