
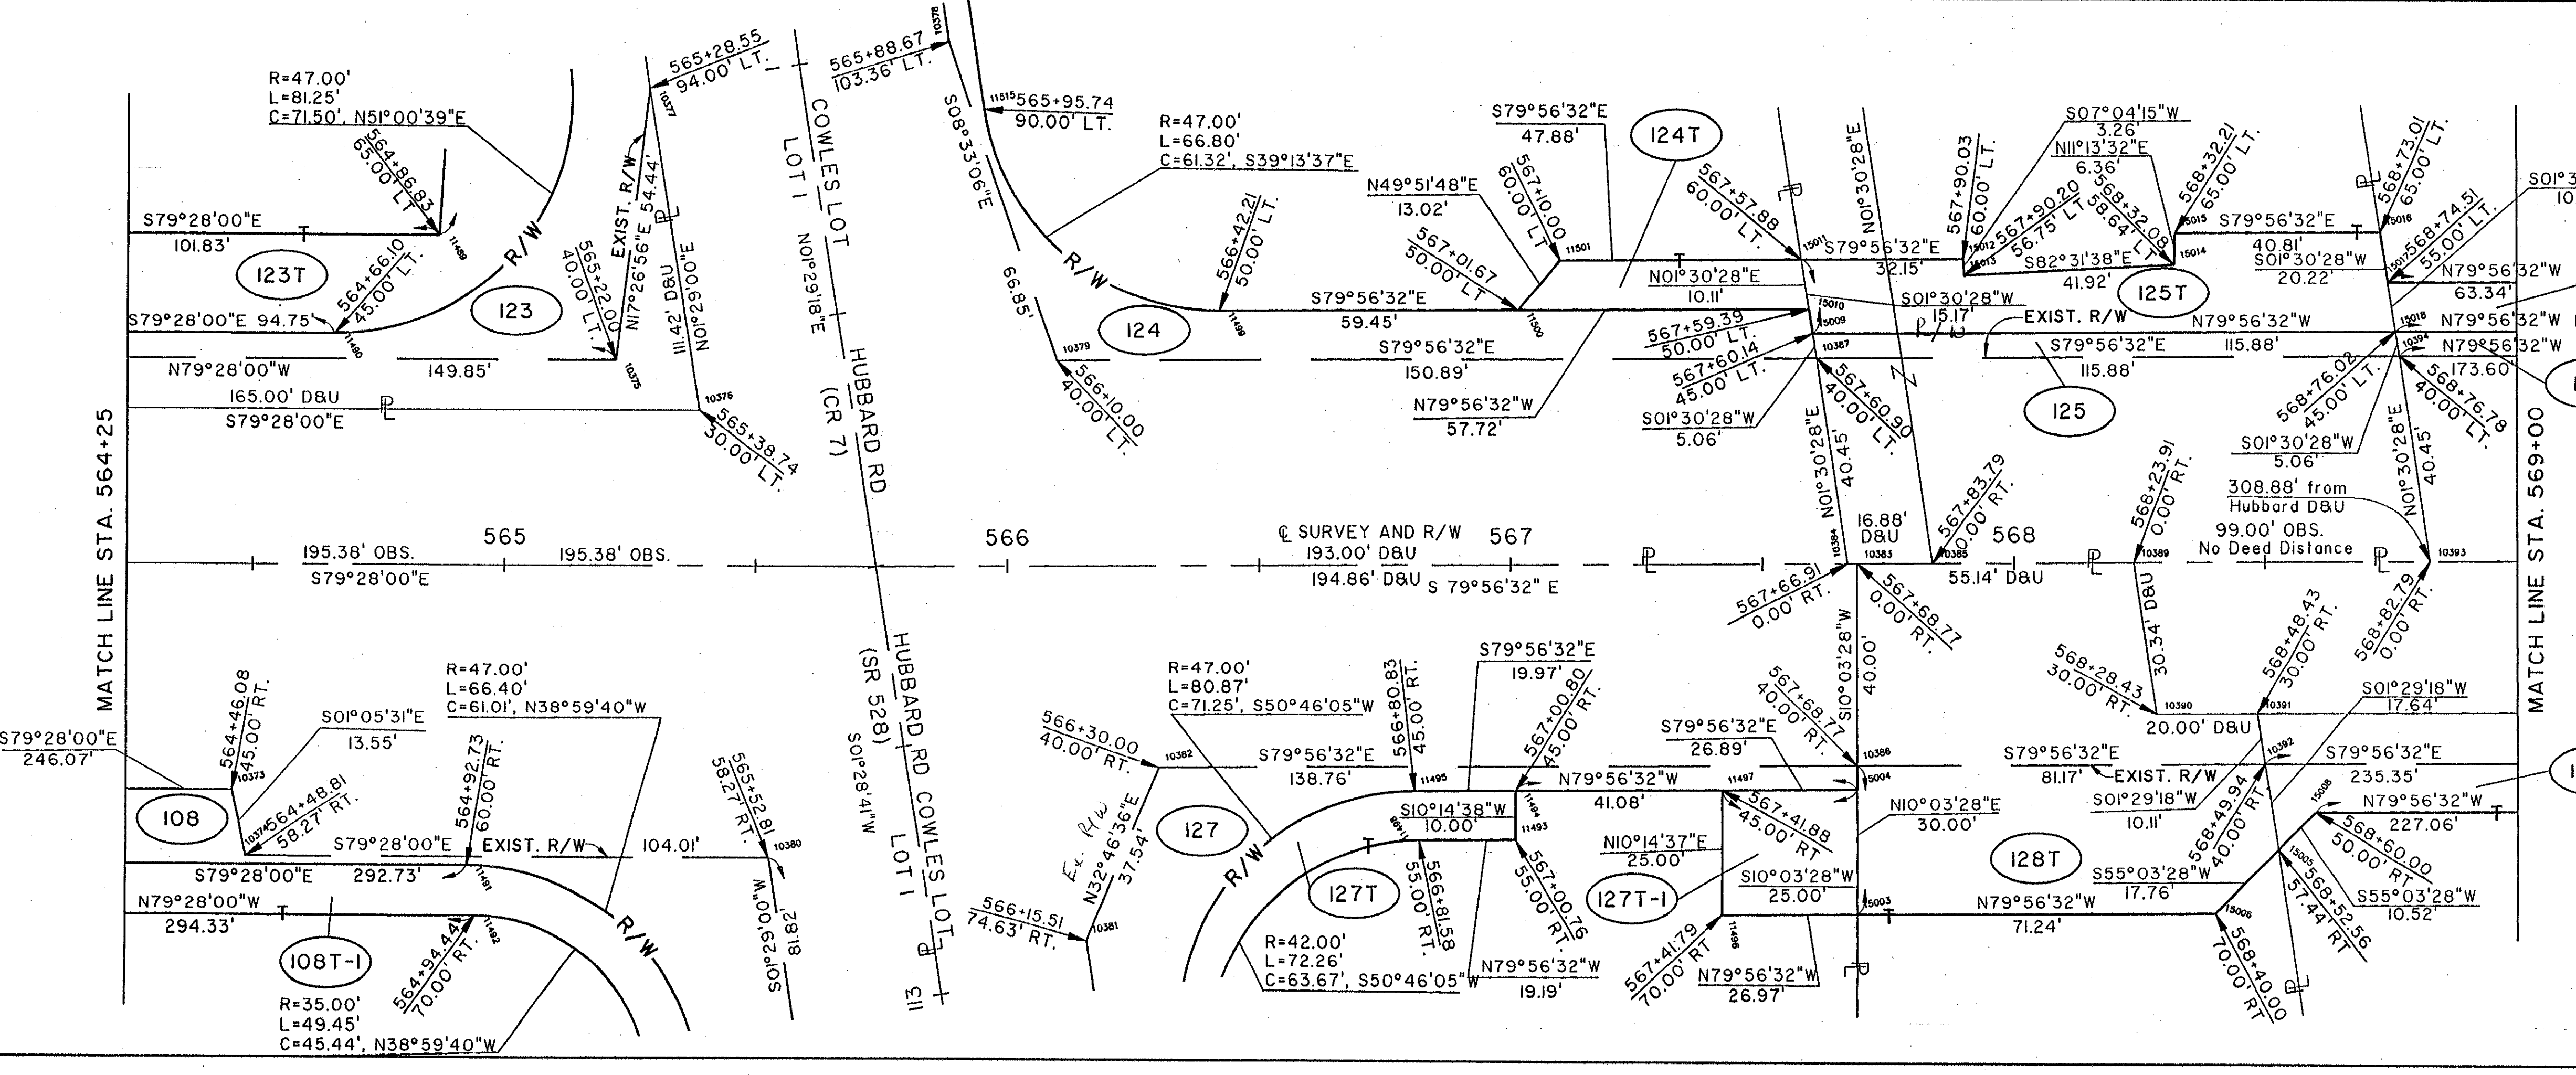


NOTE:
 EXISTING RIGHT OF WAY LOCATION AND WIDTH DETERMINED FROM:
 - PRIOR RIGHT OF WAY PLAN, DATED 1940.
 - SURVEY BY: WESTERN RESERVE ENGINEERING & SURVEYING CO., 1992

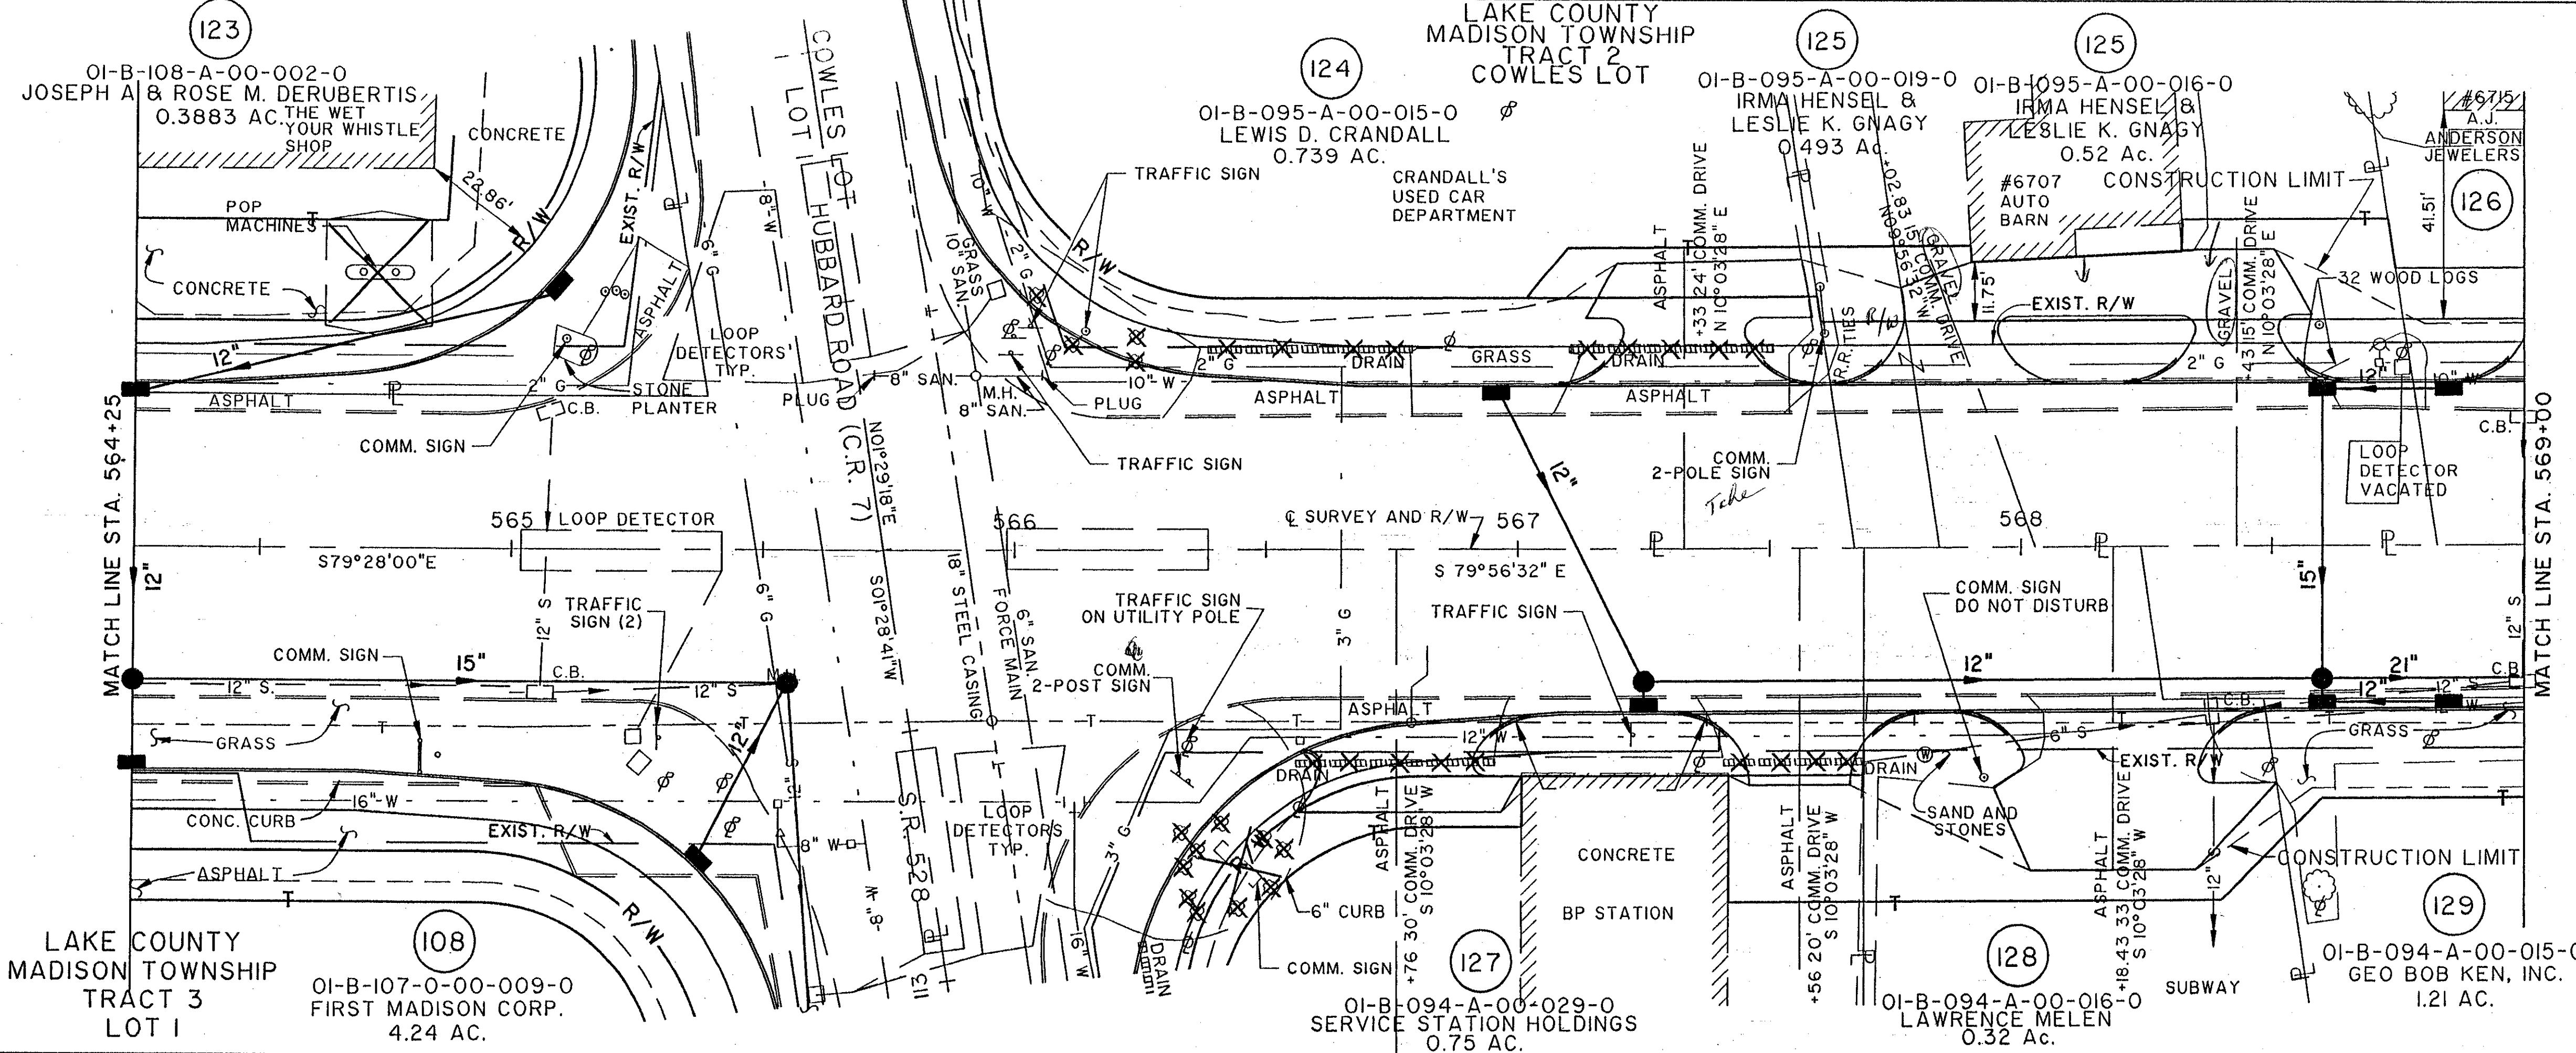

File Name: L:\AC\1\0001\9975\STRUCT\99755644
 Drawn By: JN / 03-03-94 (18)
 Date: 03/03/94

COMPLETION DATE:	
REV.	DESCRIPTION