

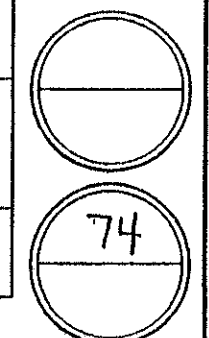


CALC. BY:	LAKE/ASHTABULA COUNTY	OHIO
DATE:	LAK/ATB-20-24.89/0.00	F.H.W.A. 5 REGION
CHK'D BY:	R/W ONLY	
DATE:		
FEDERAL PROJECT	STATE PROJECT	

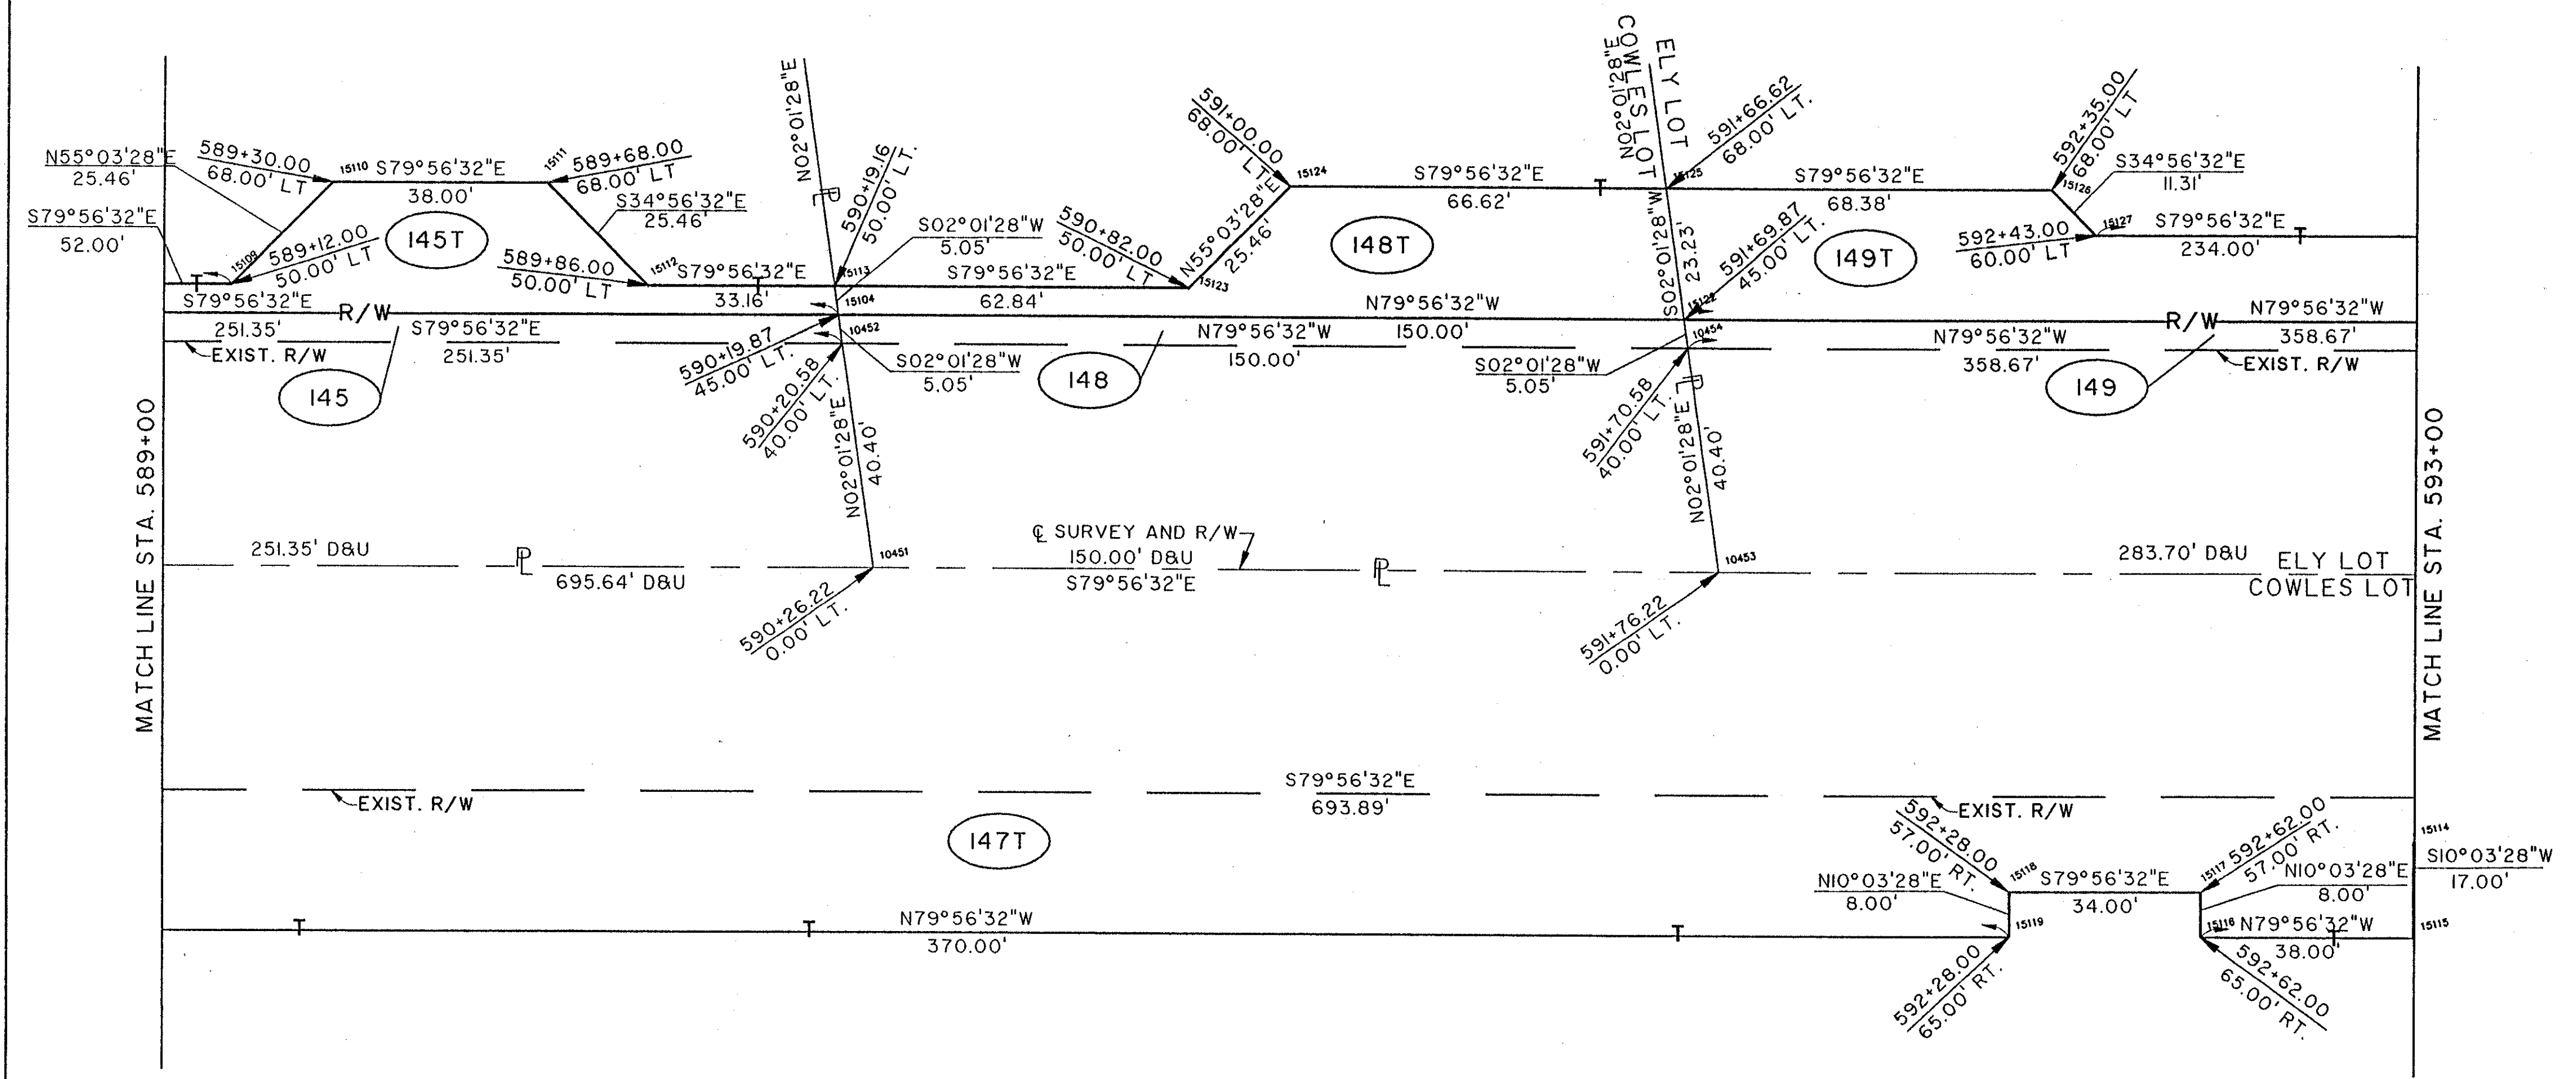

NOTE:  
 EXISTING RIGHT OF WAY LOCATION AND WIDTH DETERMINED FROM:  
 - PRIOR RIGHT OF WAY PLAN, DATED 1940.  
 - SURVEY BY: WESTERN RESERVE ENGINEERING & SURVEYING CO., 1992

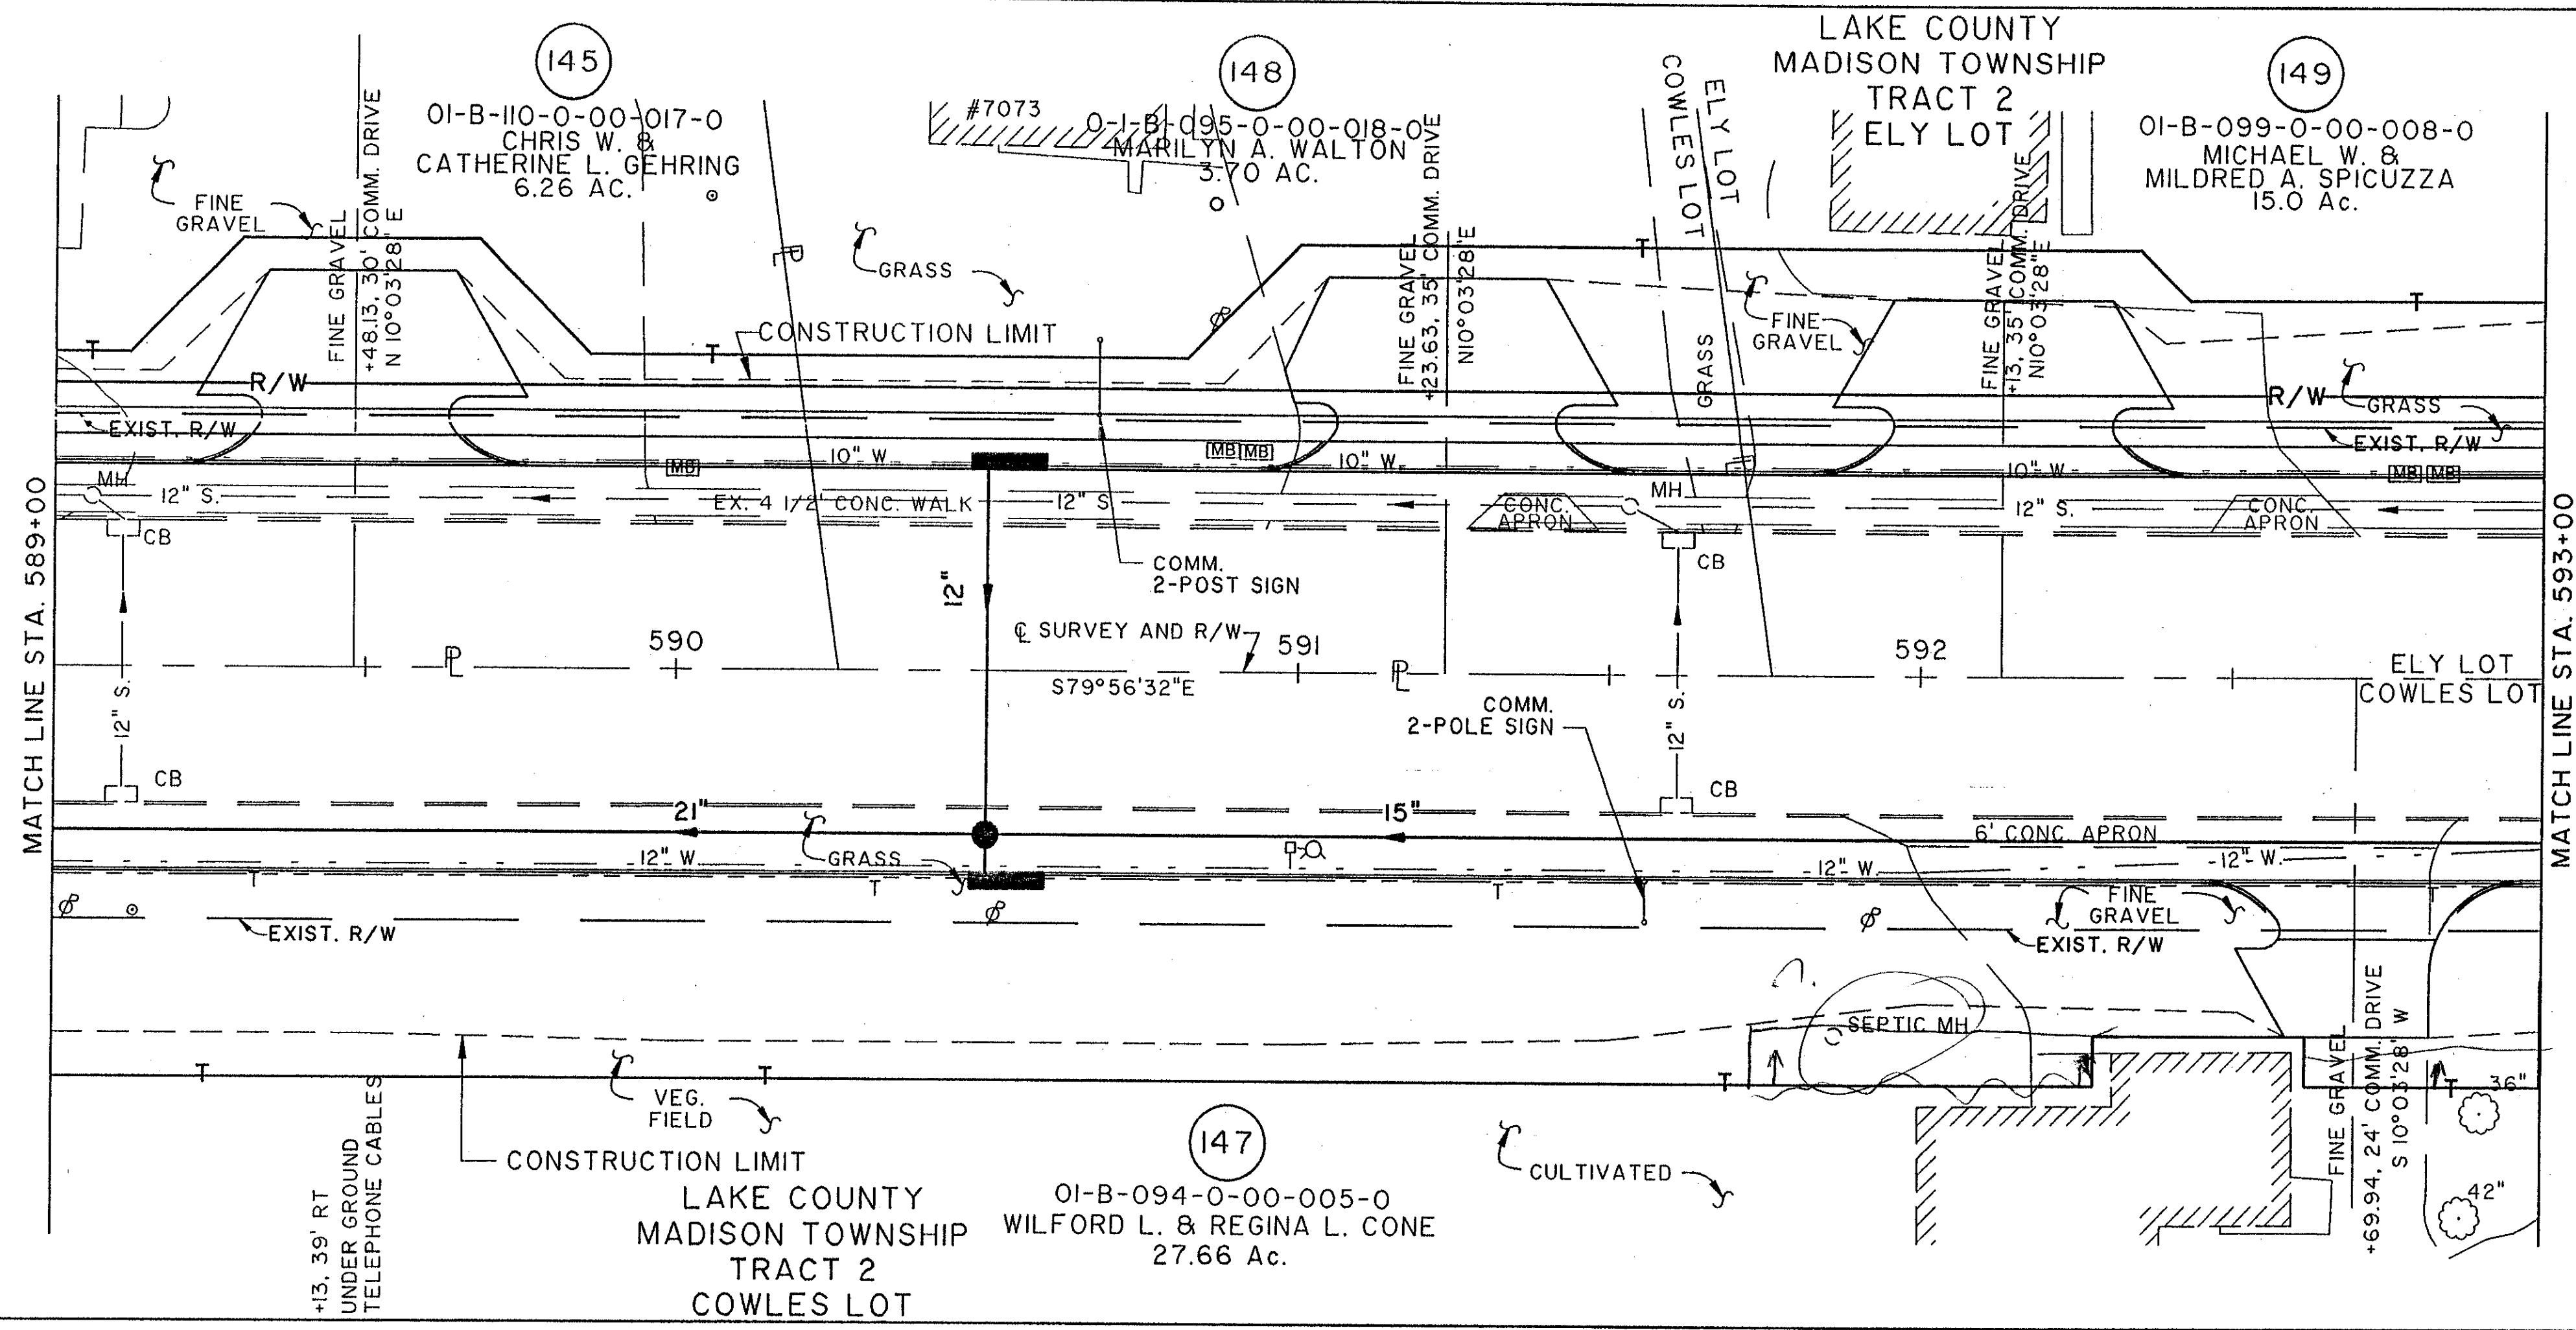

File Name: I:\2017\0007\8975\STRUCT\8975560  
 Plot Date: 02-23-94 (17:00)  
 Drawn By/Date:

COMPLETION DATE:		
REV.	DATE	DESCRIPTION

STA. 589+00 TO STA. 593+00

NORTH RIDGE ROAD (U.S. 20)