




155
 01-B-099-0-00-004-0
 STEVENS NATIONAL ADVERTISING CO.
 43.919 AC.

LAKE COUNTY
 MADISON TOWNSHIP
 TRACT 2
 ELY LOT

CALC. BY:	LAKE/ASHTABULA COUNTY	OHIO
DATE:	LAK/ATB-20-24.89/0.00	F.H.W.A. REGION 5
CHK'D BY:	R/W ONLY	
DATE:		
FEDERAL PROJECT	STATE PROJECT	

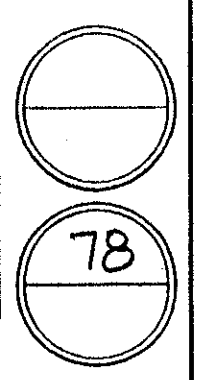

NOTE:
 EXISTING RIGHT OF WAY LOCATION
 AND WIDTH DETERMINED FROM:
 - PRIOR RIGHT OF WAY PLAN, DATED 1940.
 - SURVEY BY: WESTERN RESERVE ENGINEERING
 & SURVEYING CO., 1992

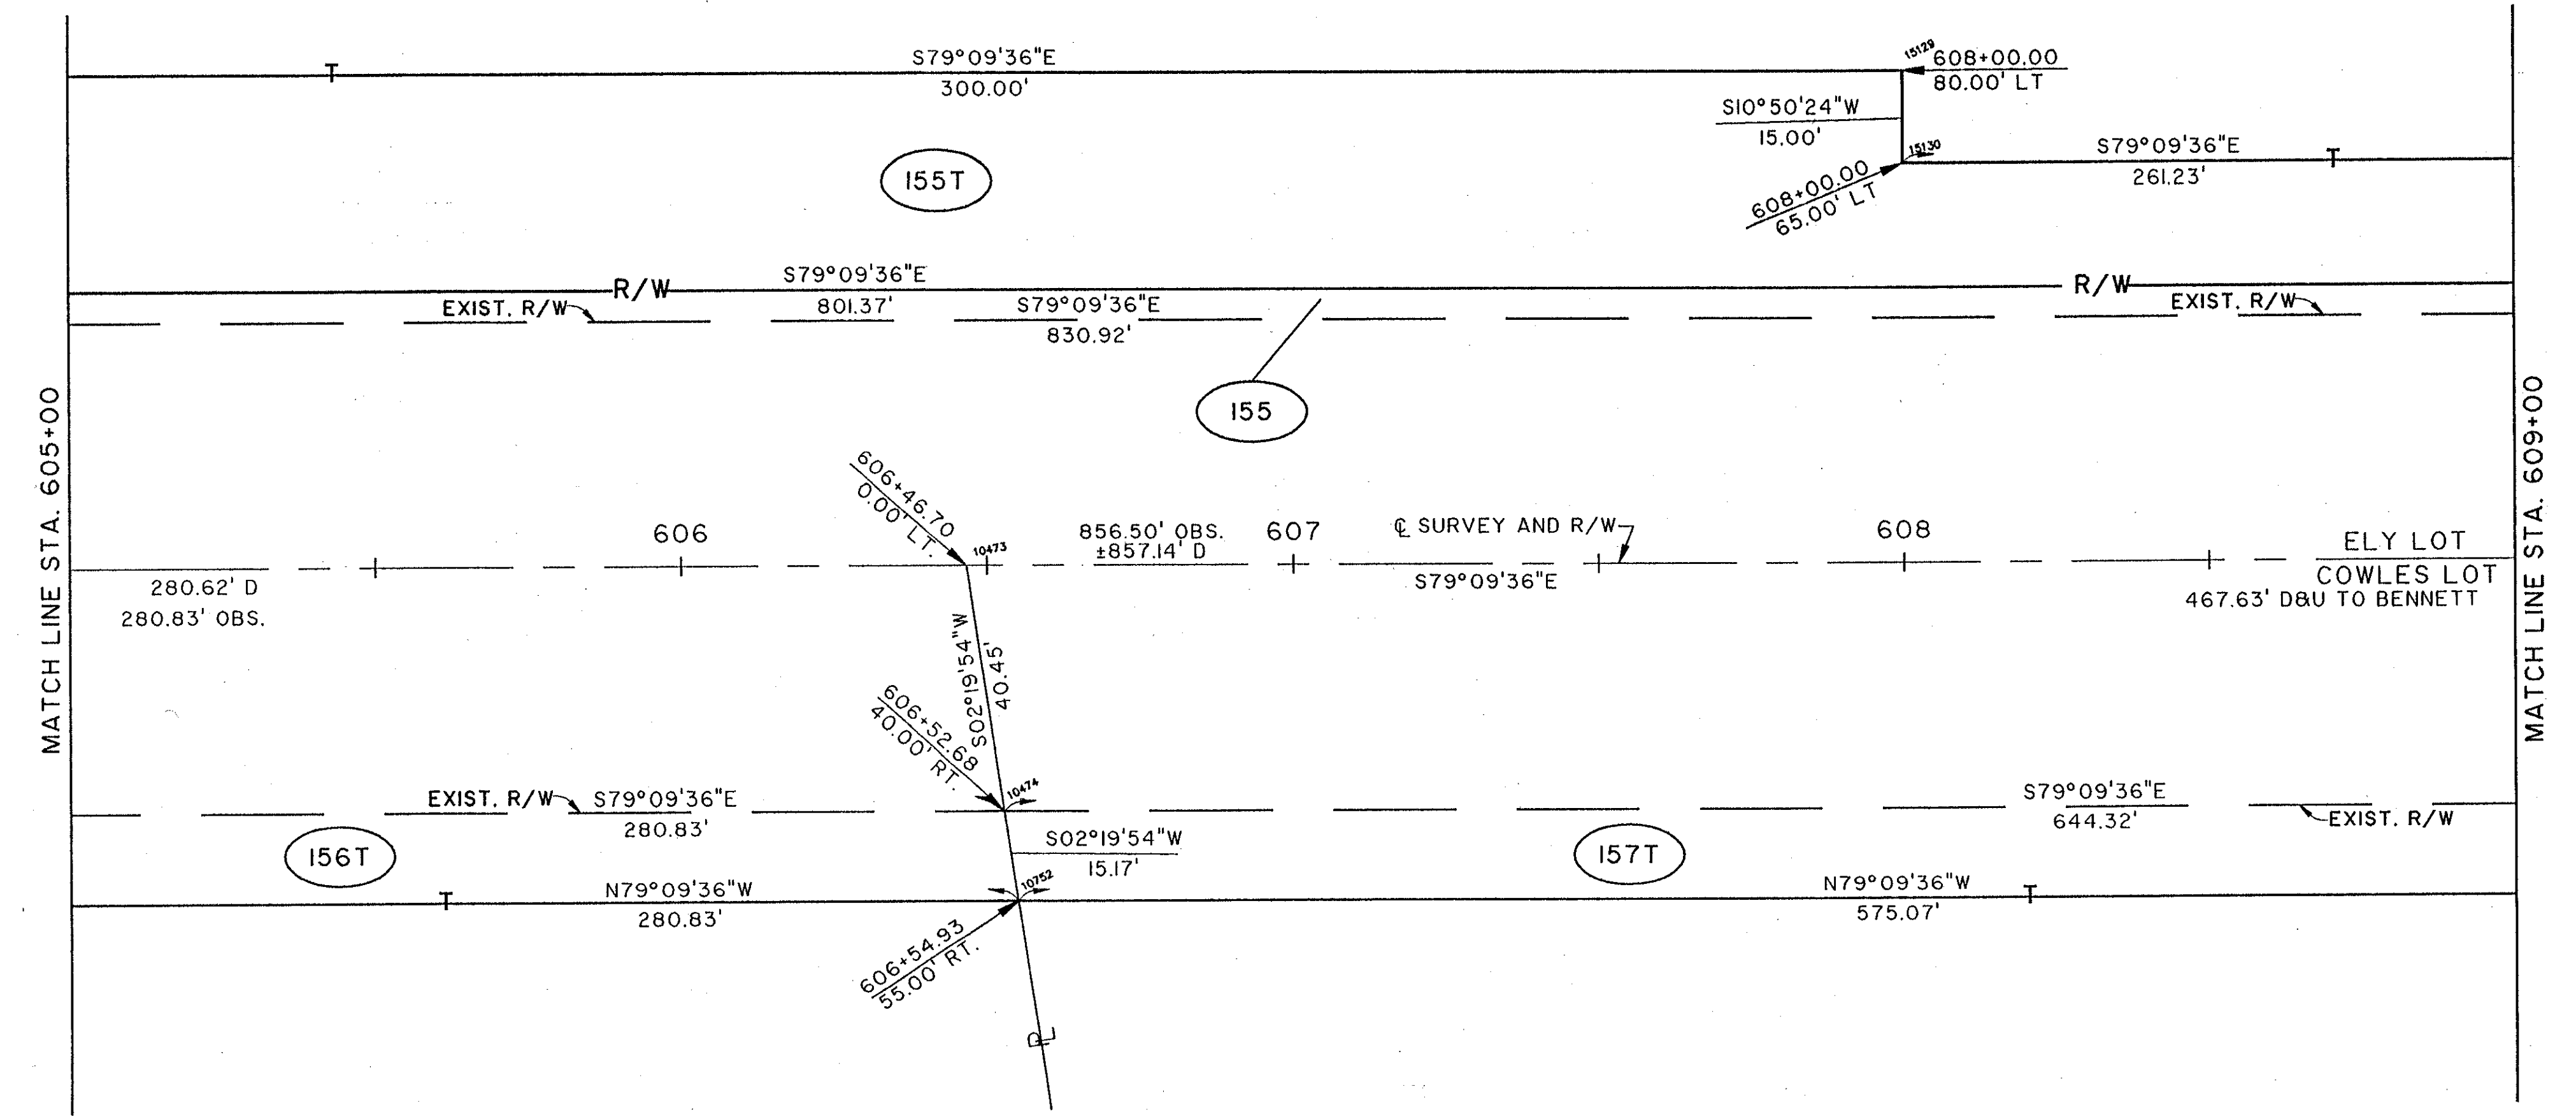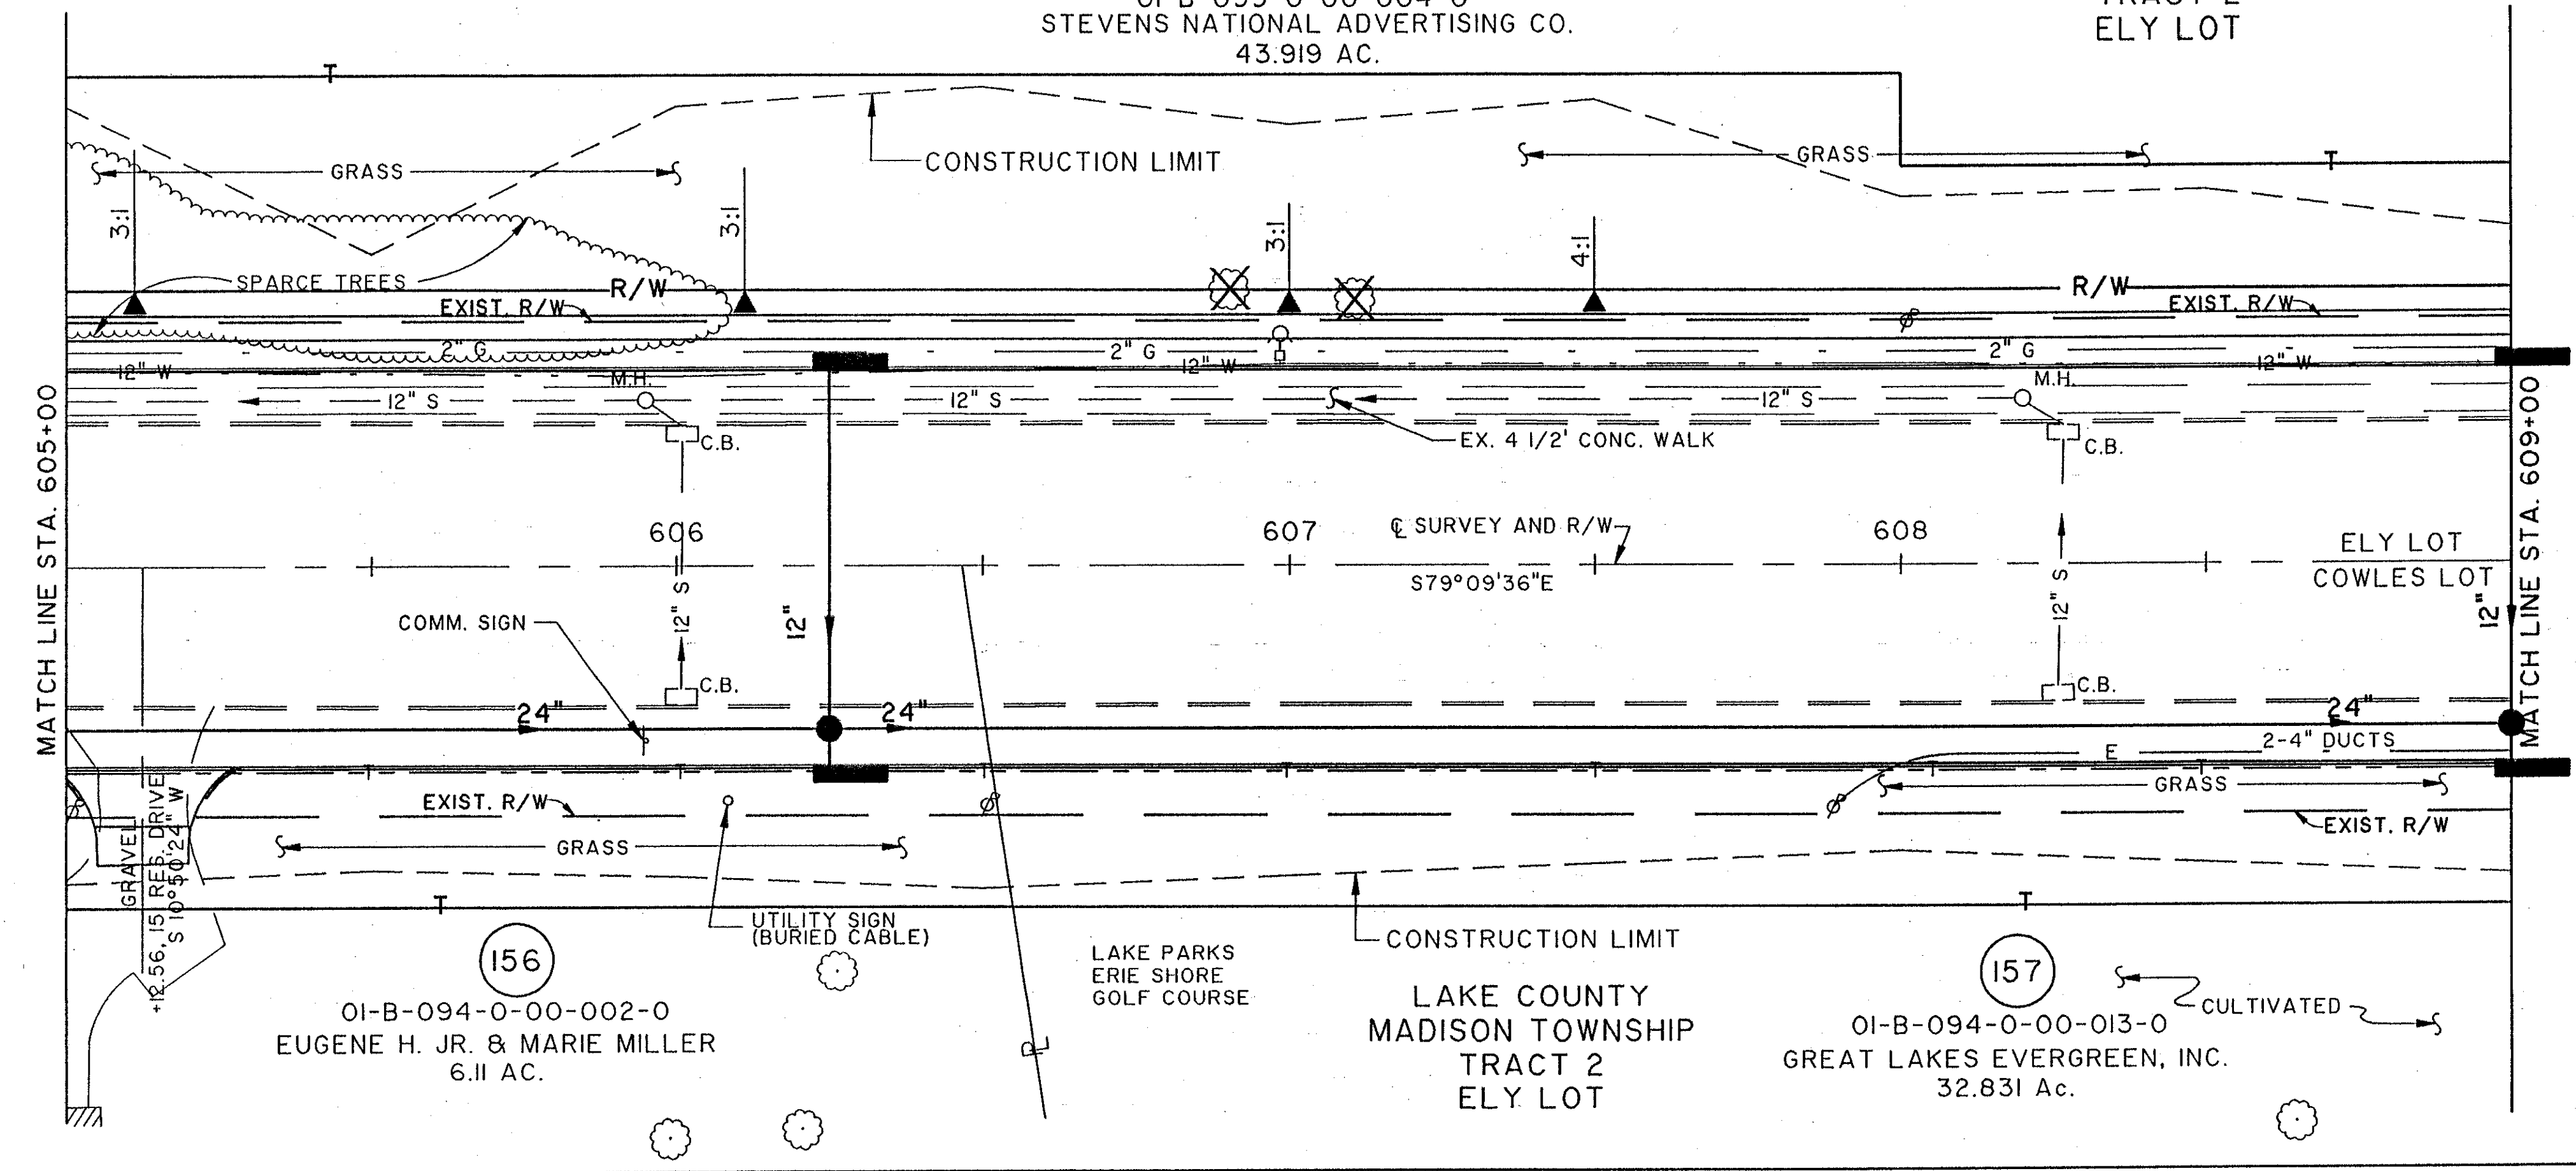

COMPLETION DATE:

REV.	DATE	DESCRIPTION

NORTH RIDGE ROAD (U.S. 20)

Filename: K:\VOLI\0007\STRUCT\1997\5654
 Plot: 5654.dwg
 Date: 12-25-94 (18)