



CALC. BY: DATE: CHK'D BY: DATE: FEDERAL PROJECT:	LAKE/ASHTABULA COUNTY LAK/ATB-20-24.89/0.00 R/W ONLY STATE PROJECT:	OHIO F.H.W.A. REGION 5 81
--	--	---------------------------------

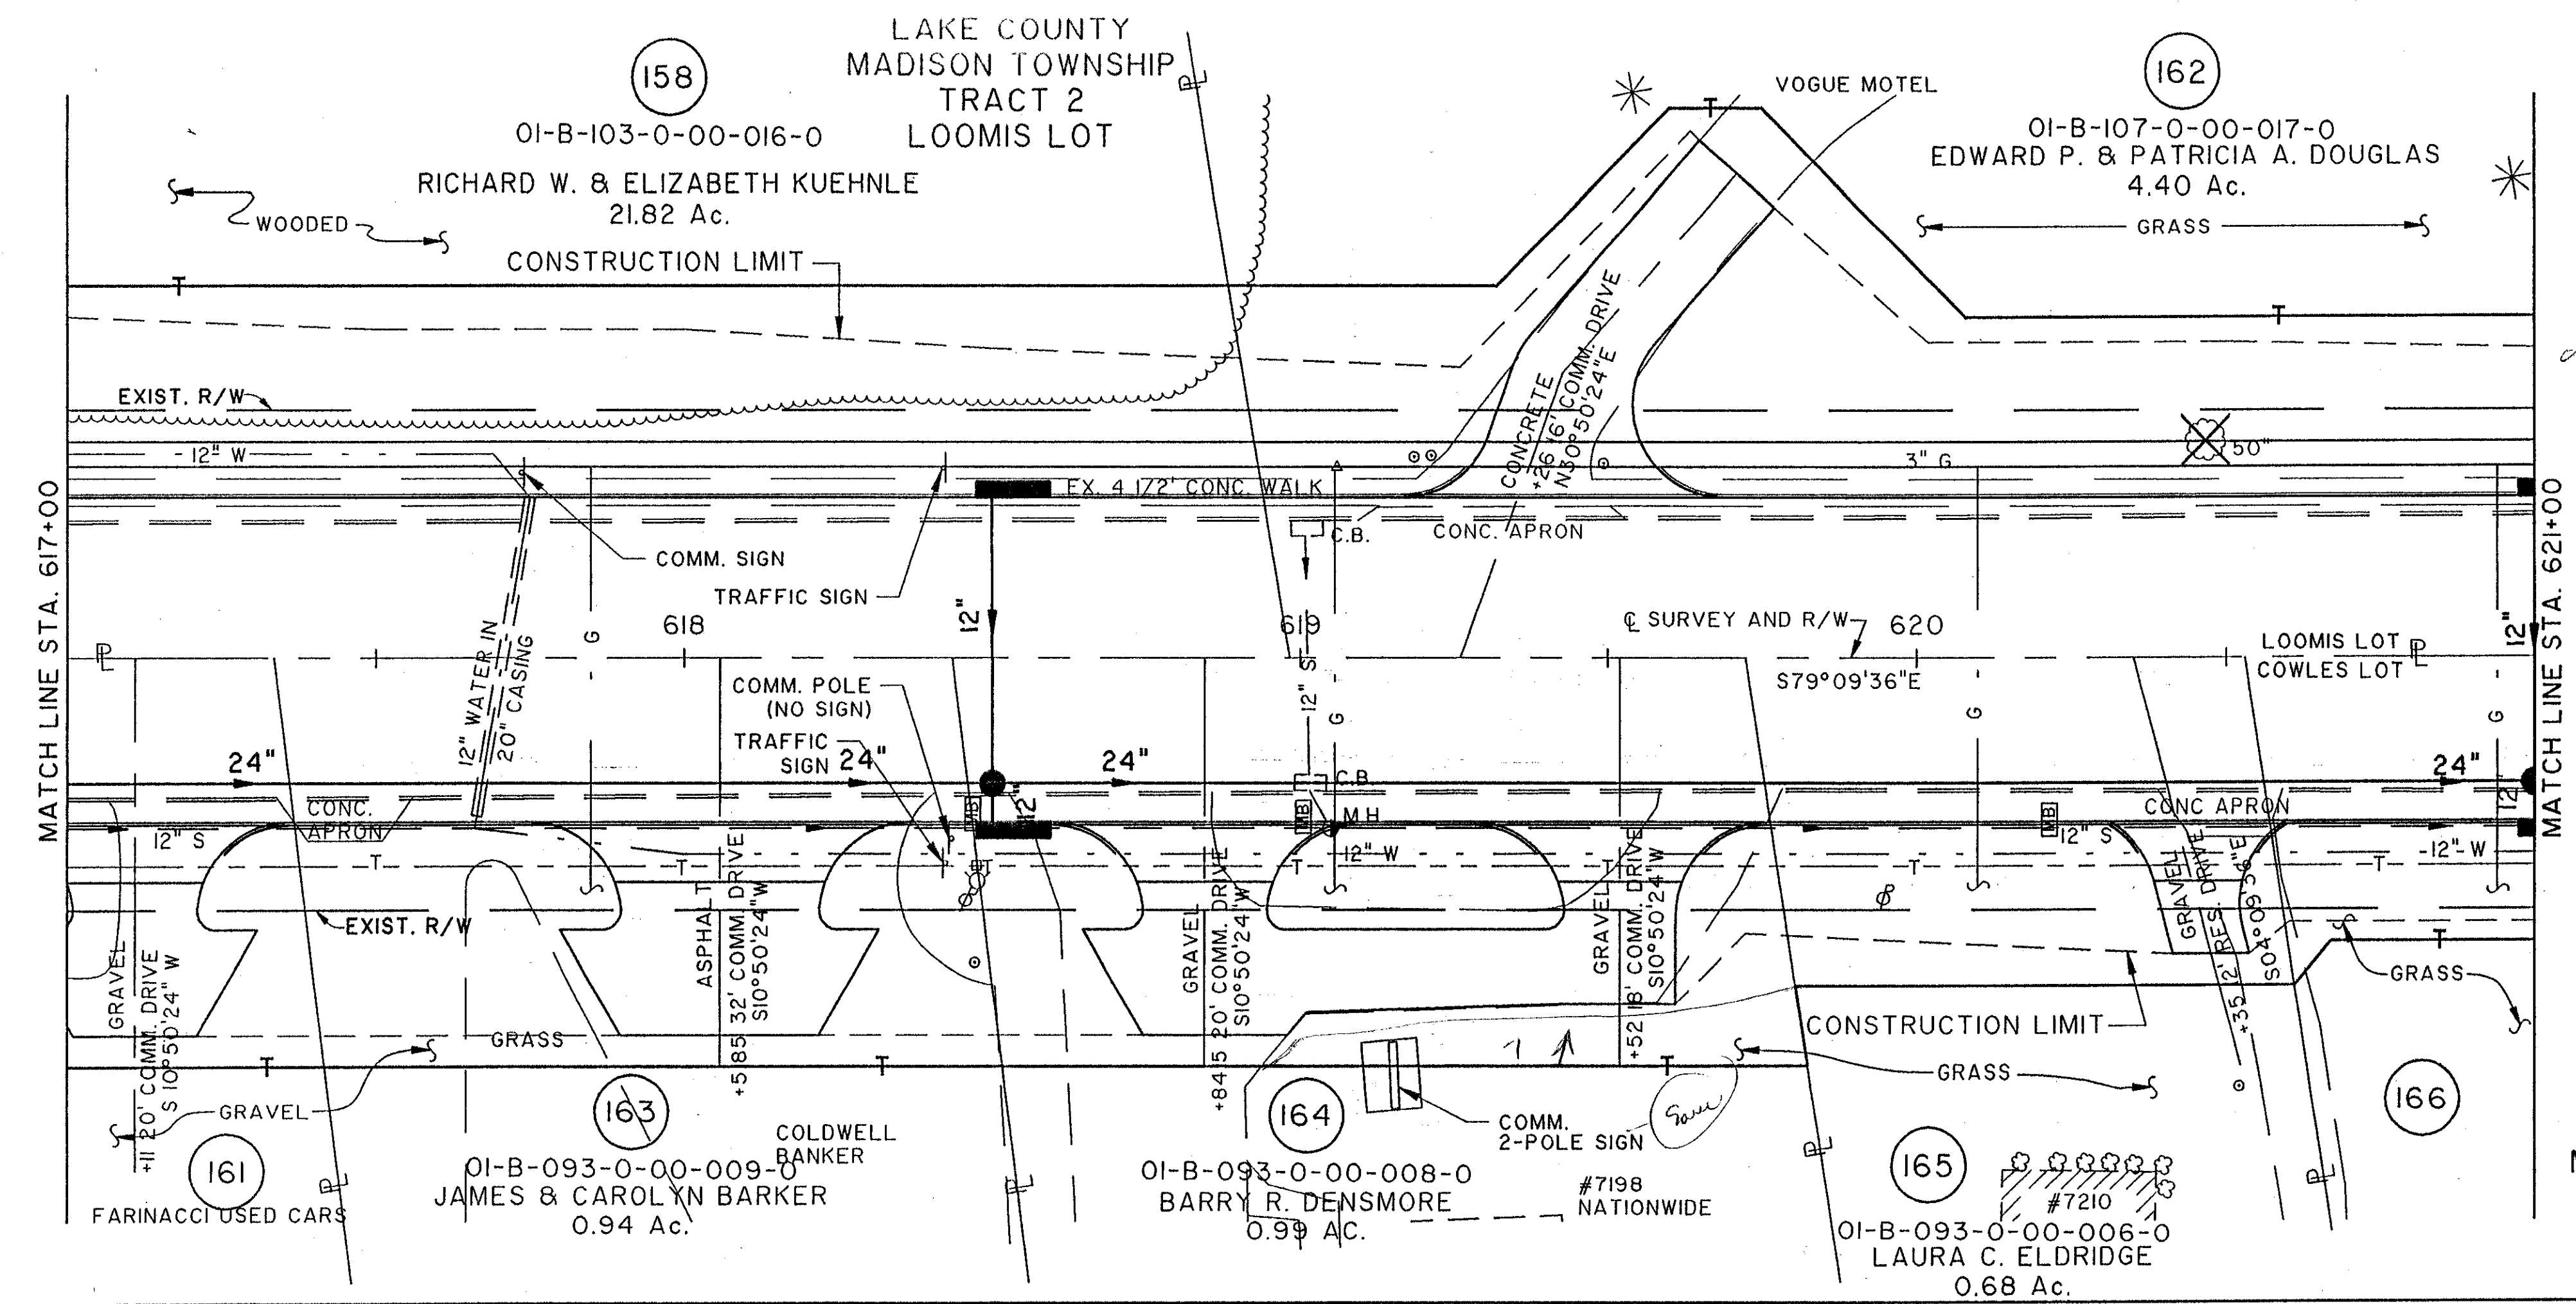

LAKE COUNTY
MADISON TOWNSHIP
TRACT 2
COWLES LOT

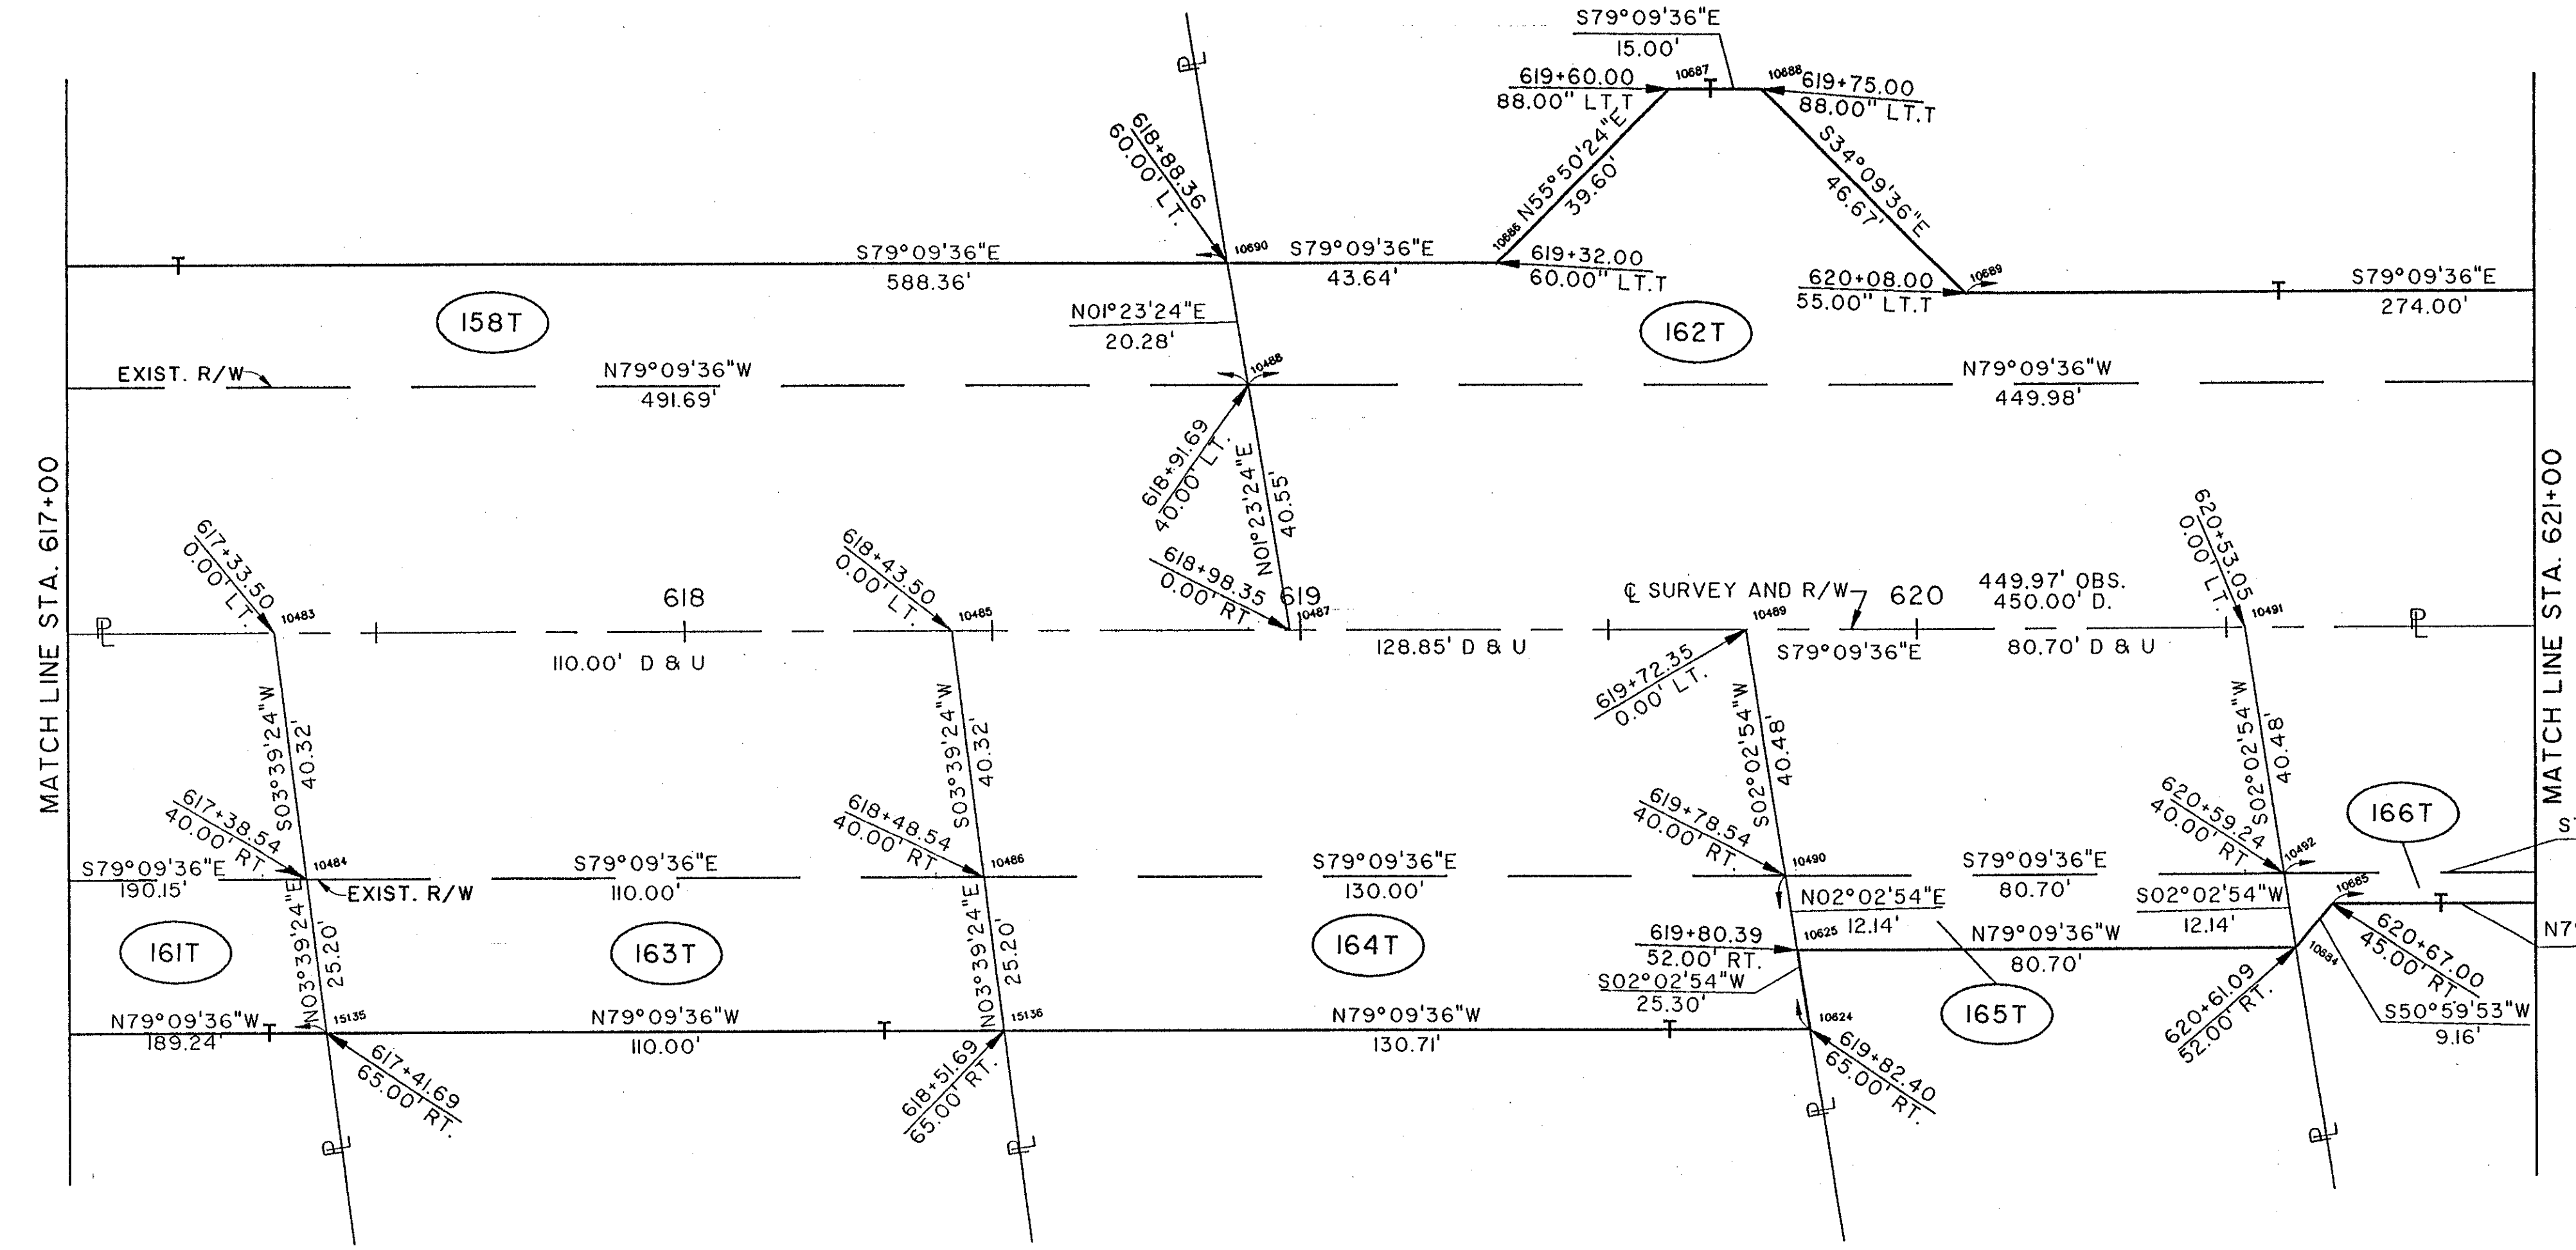

COMPLETION DATE:

REV.	DATE	DESCRIPTION

RIGHT-OF-WAY PLAN U.S. 20 STA. 617+00 TO STA. 621+00

File No.: K-A011/0001/0975/STRUCT/89755657
 Plot Scale: 1" = 40'
 Date: 12-26-94 (11)