

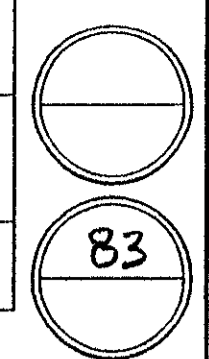
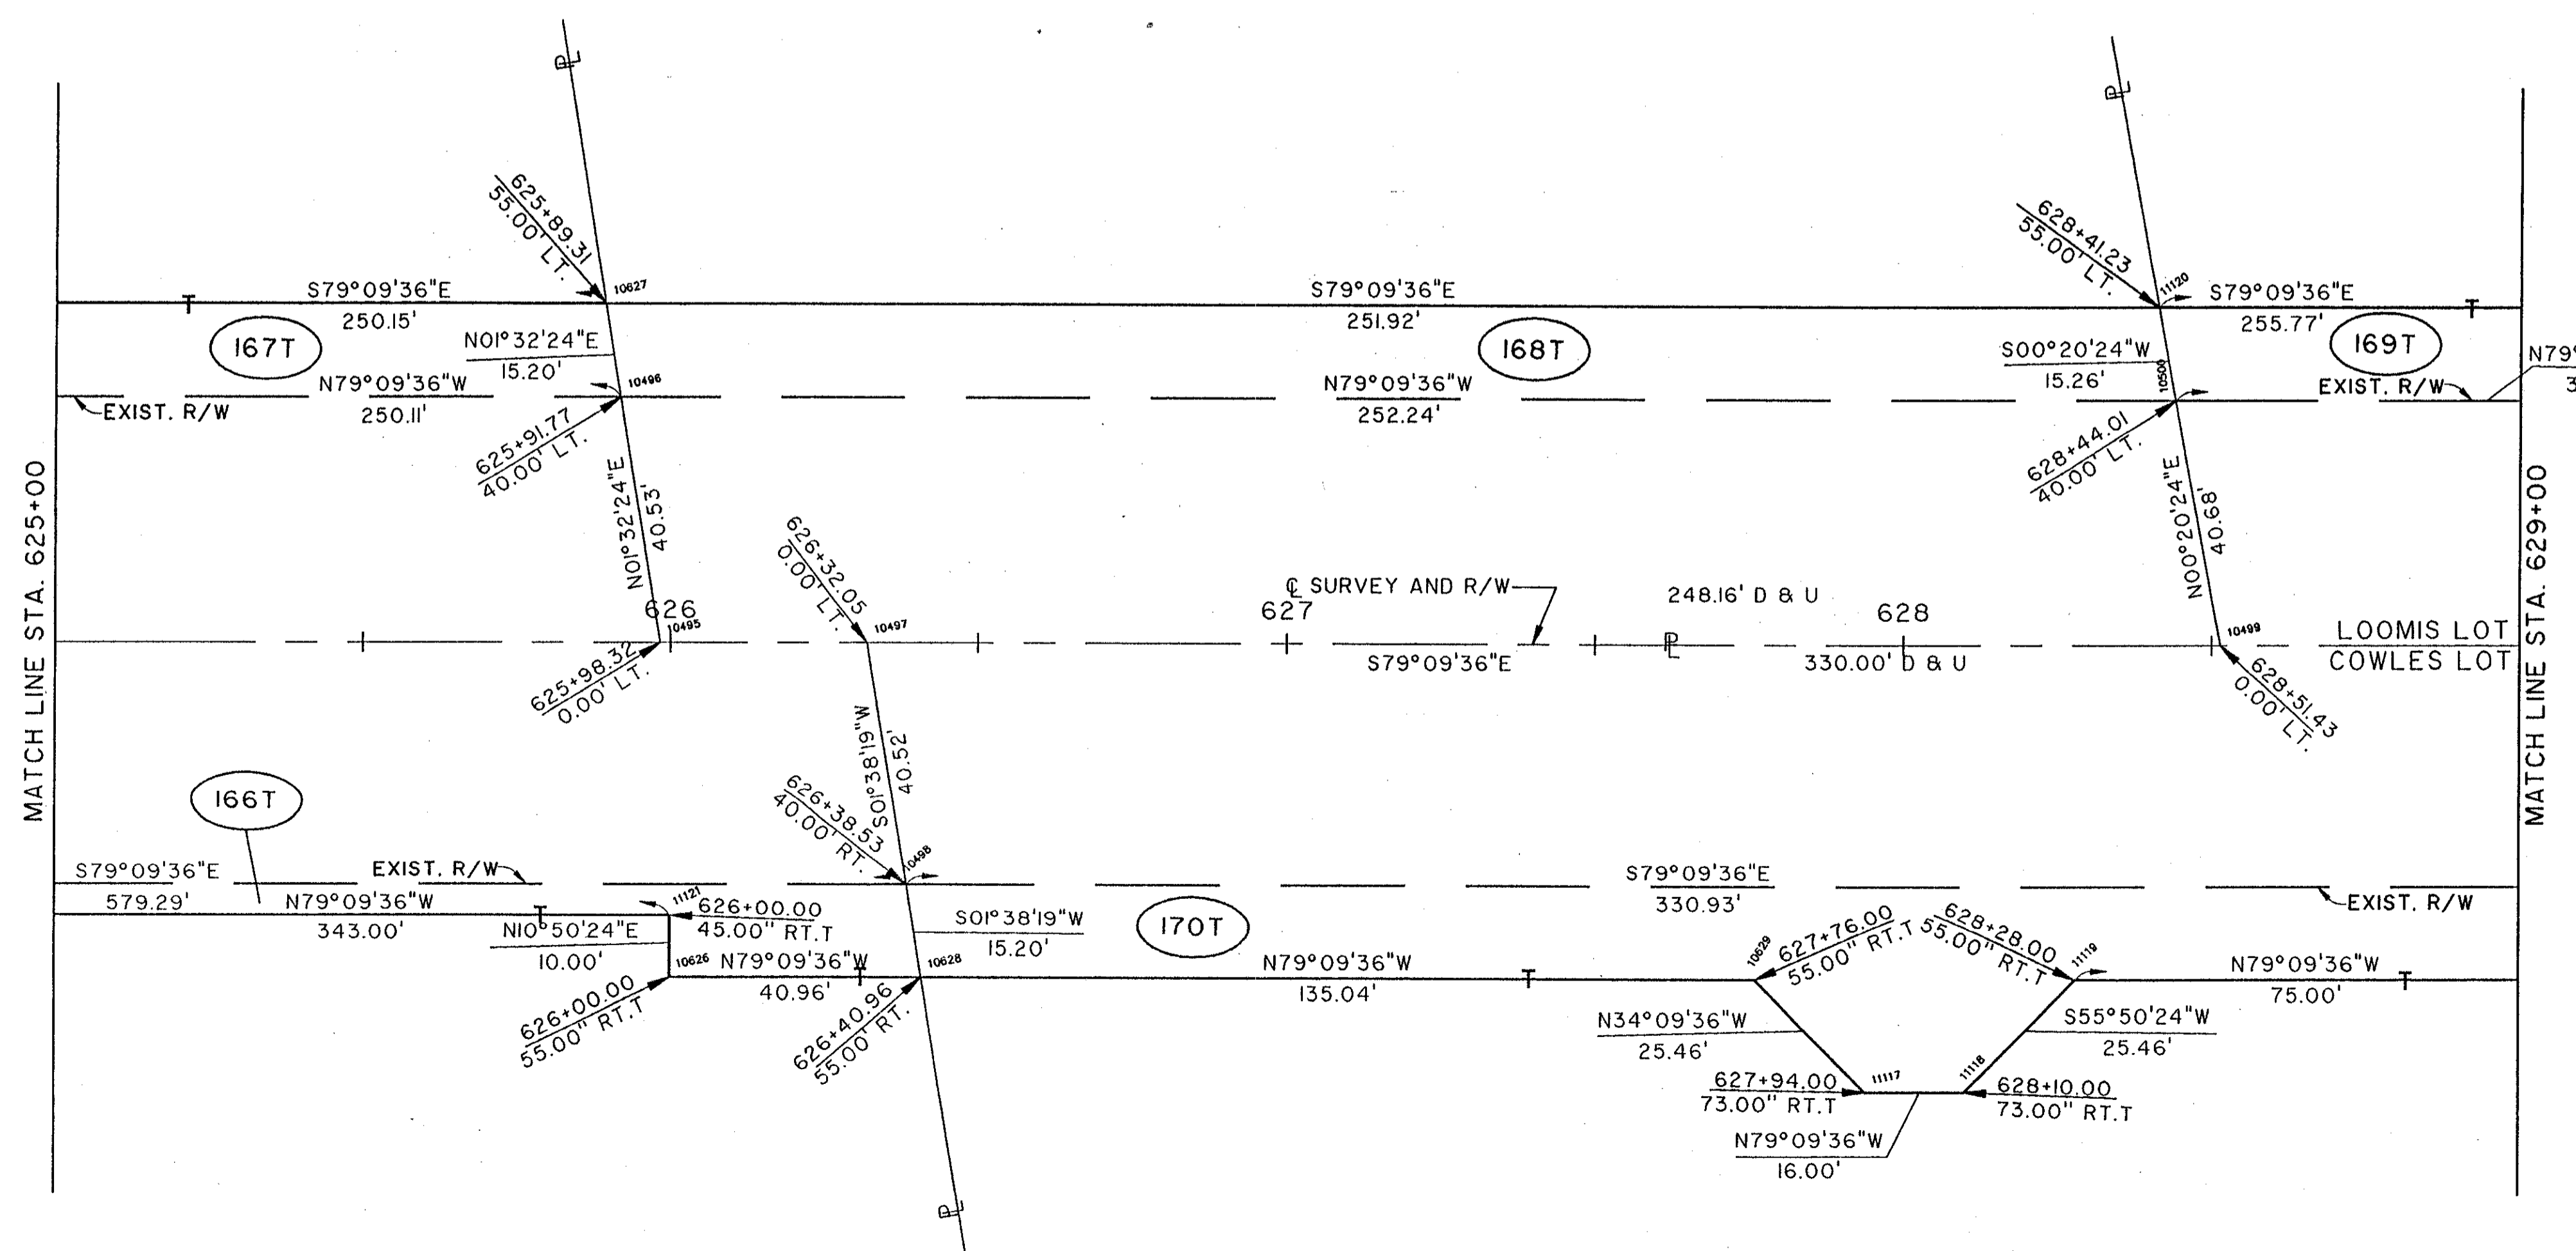


CALC. BY:	LAKE/ASHTABULA COUNTY	OHIO
CHK.D BY:	LAK/ATB-20-24.89/0.00	F.H.W.A. 5
DATE:	R/W ONLY	REGION
FEDERAL PROJECT	STATE PROJECT	

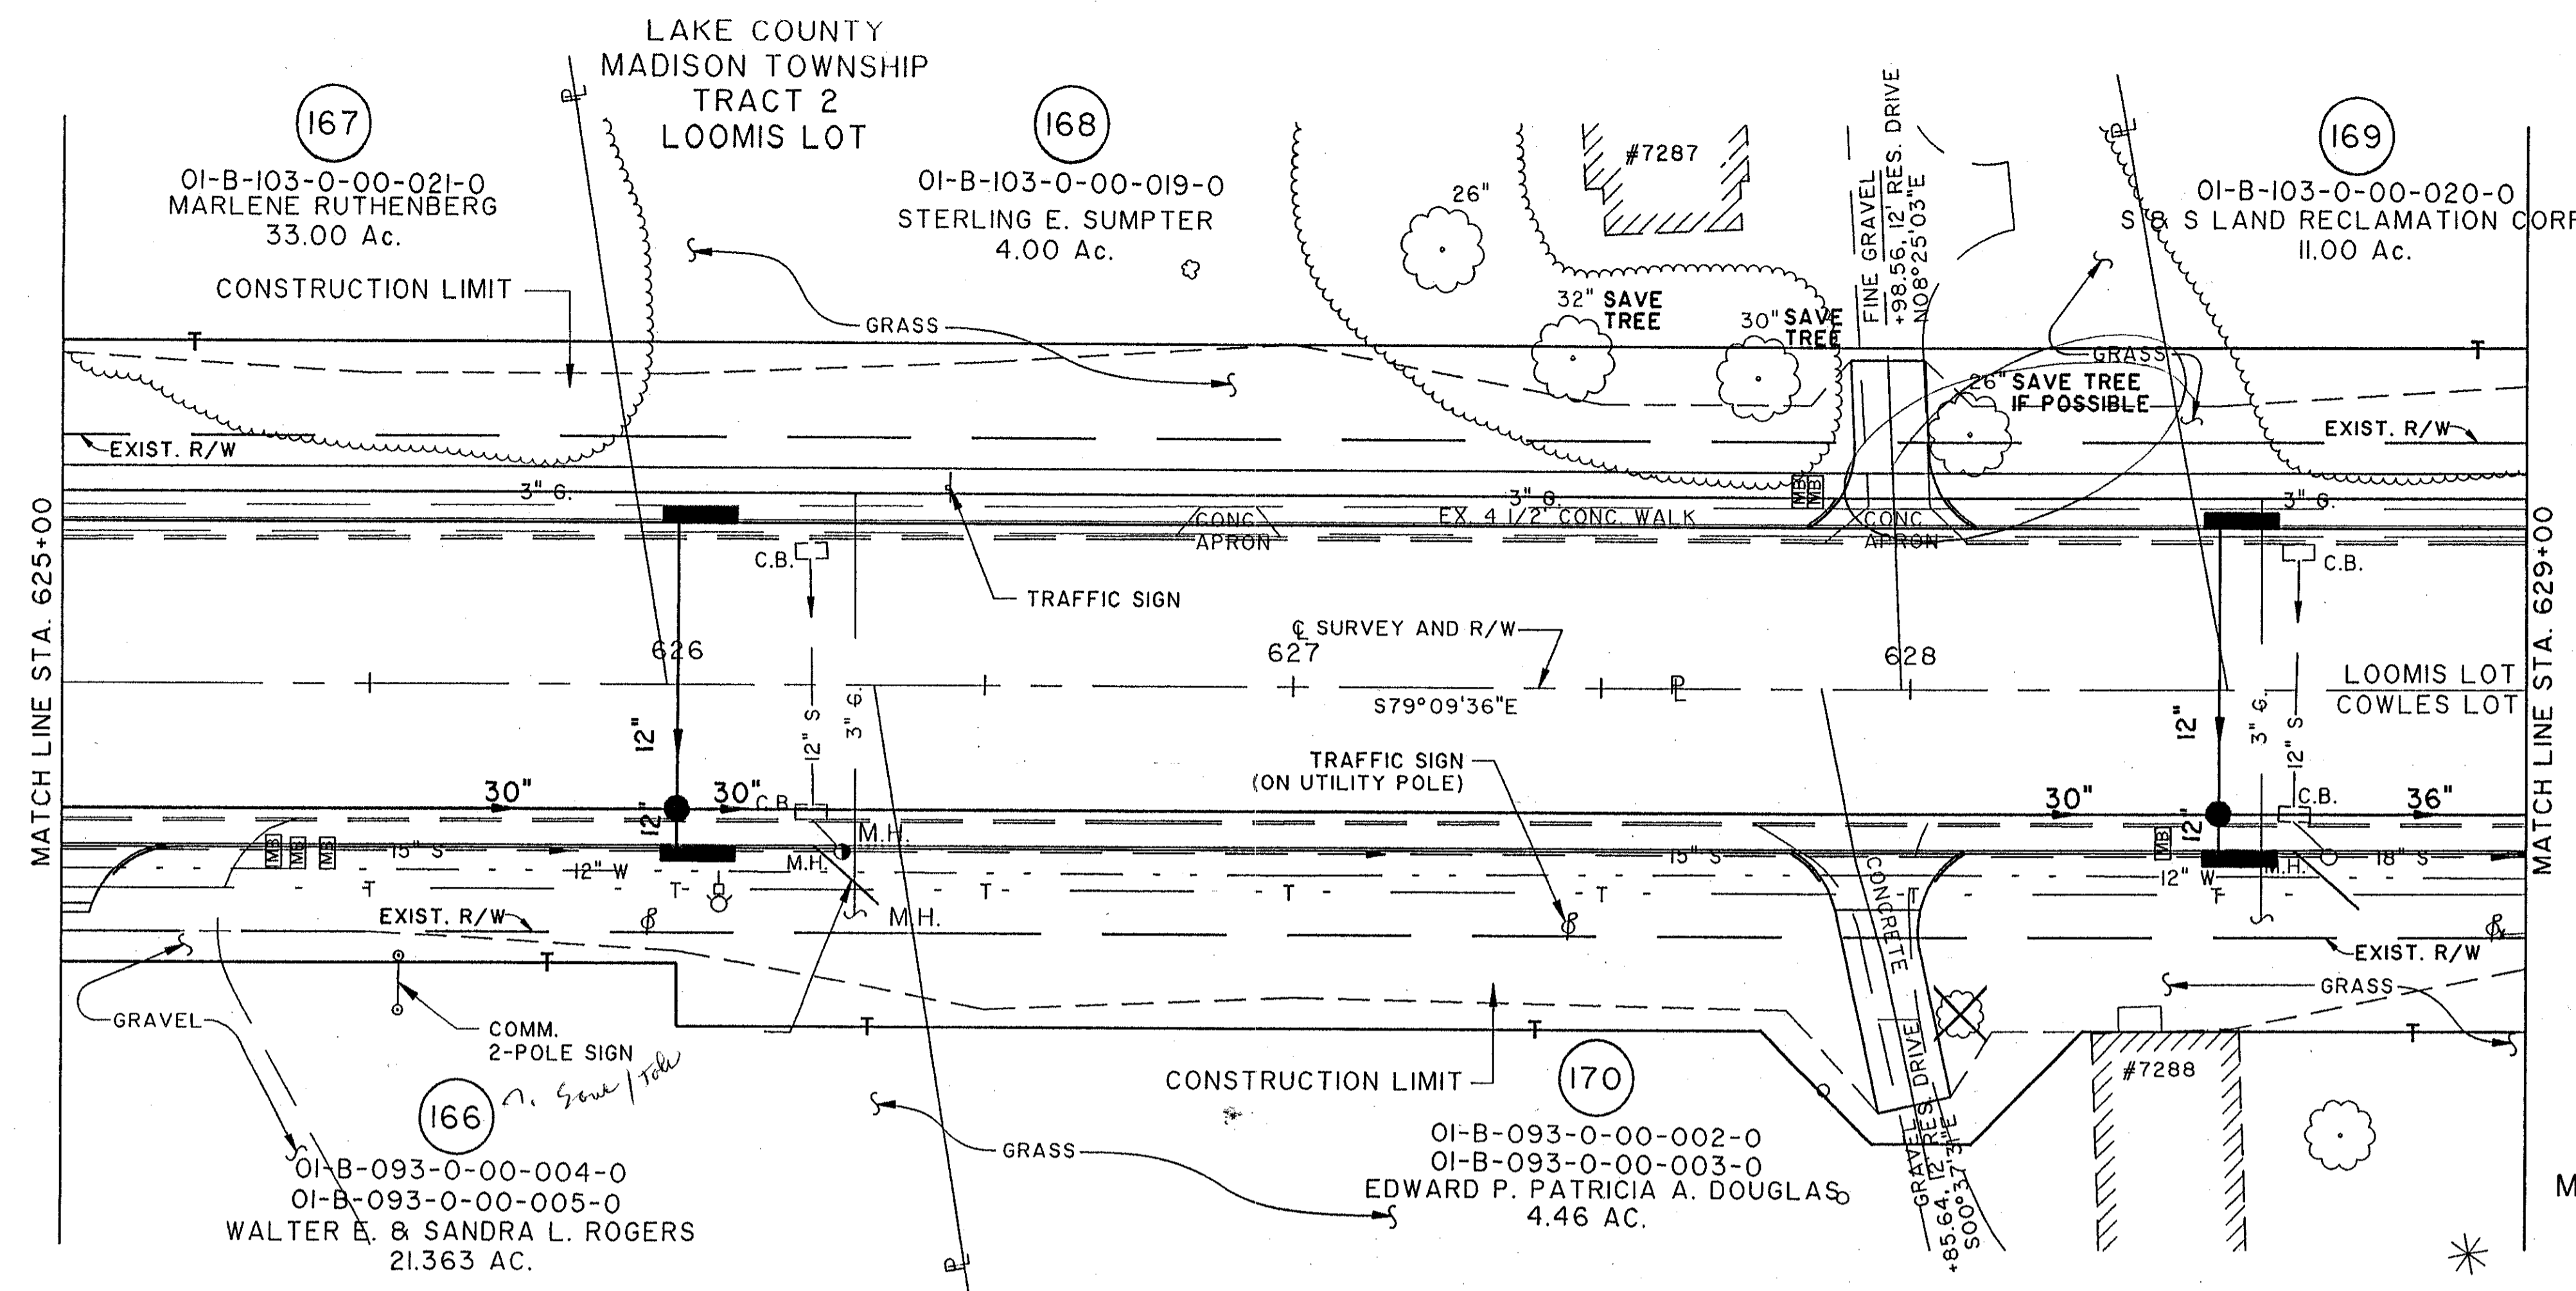

NOTE:
EXISTING RIGHT OF WAY LOCATION AND WIDTH DETERMINED FROM:
- PRIOR RIGHT OF WAY PLAN, DATED 1940.
- SURVEY BY: WESTERN RESERVE ENGINEERING & SURVEYING CO., 1992

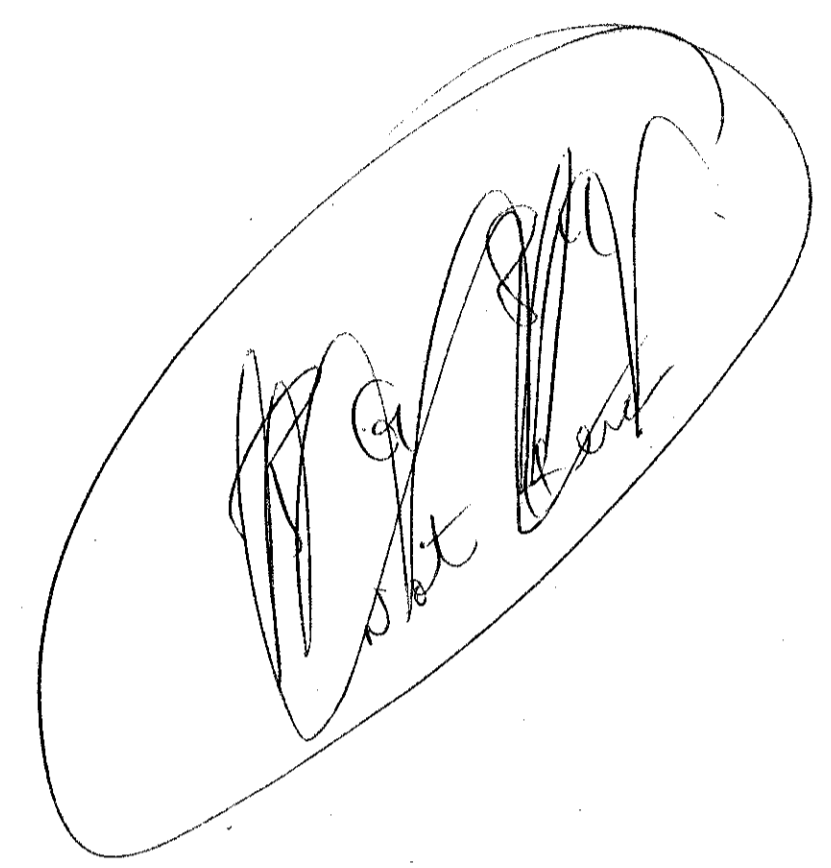

COMPLETION DATE:

REV.	DATE	DESCRIPTION

Drawing: K:\A\1\0007\9975\STRUCT\9975S659
Drawn By: RCK / 02-28-84 (11)

NORTH RIDGE ROAD (U.S. 20)