



CALC. BY:	LAKE/ASHTABULA COUNTY	OHIO
DATE:	LAK/ATB-20-24.89/0.00	F.H.W.A. REGION 5
CHK.D BY:	R/W ONLY	
DATE:		
FEDERAL PROJECT:	STATE PROJECT:	

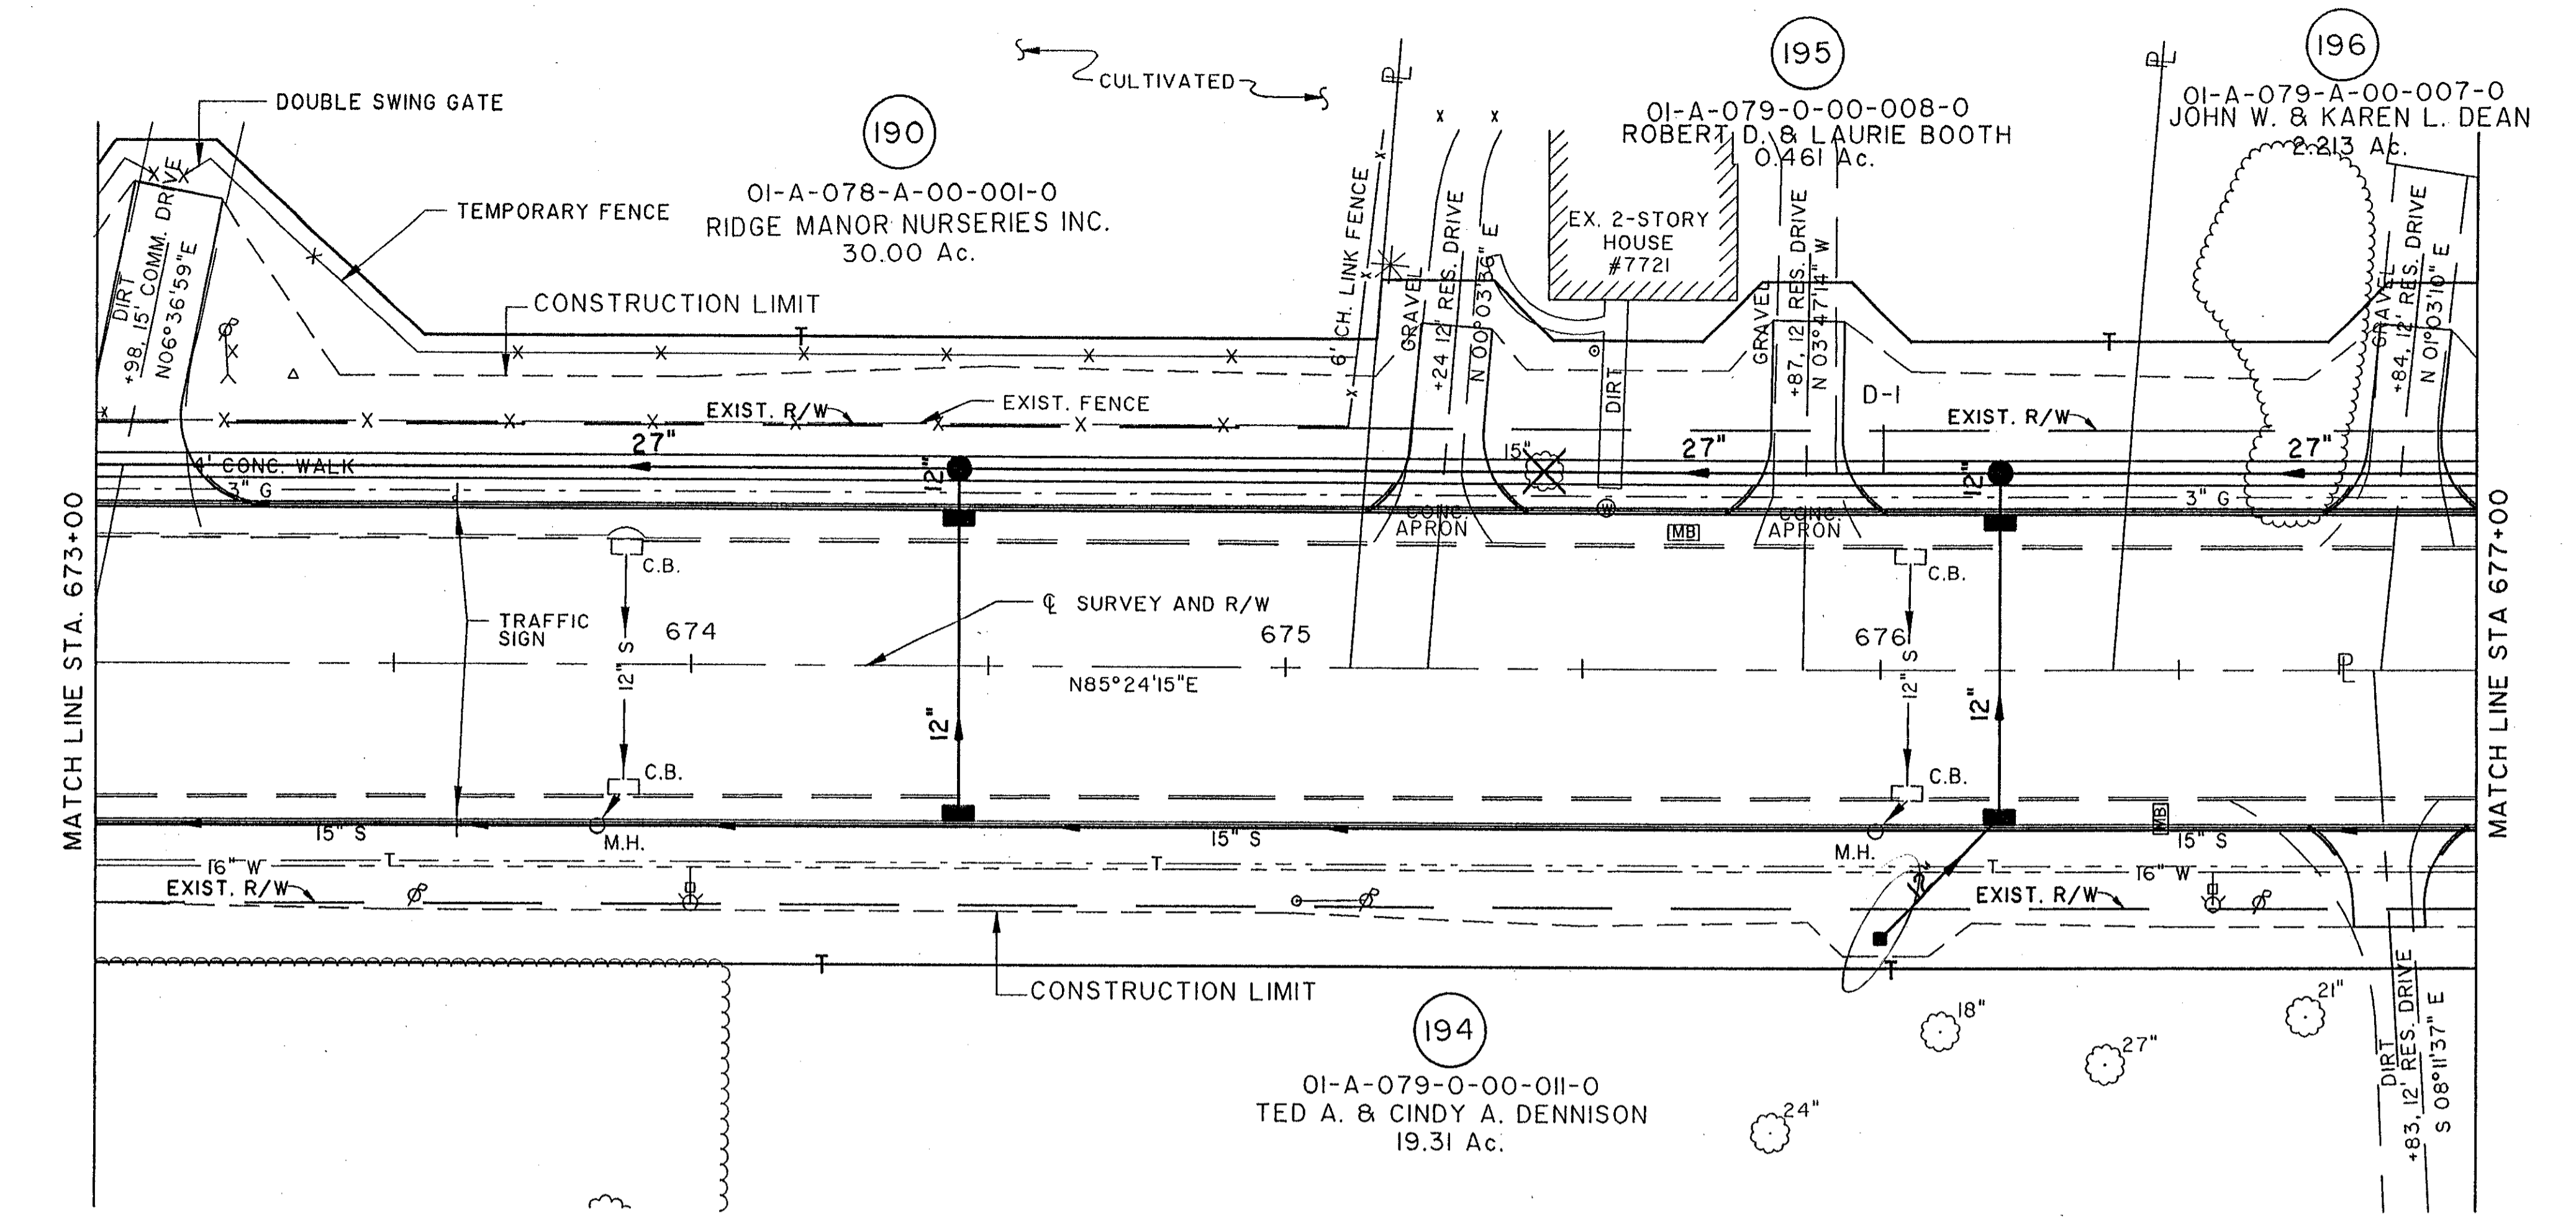

LAKE COUNTY
MADISON TOWNSHIP
TRACT I
LOT 4

NOTE:
EXISTING RIGHT OF WAY LOCATION
AND WIDTH DETERMINED FROM:
- PRIOR RIGHT OF WAY PLAN, DATED 1940.
- SURVEY BY: WESTERN RESERVE ENGINEERING
& SURVEYING CO., 1992

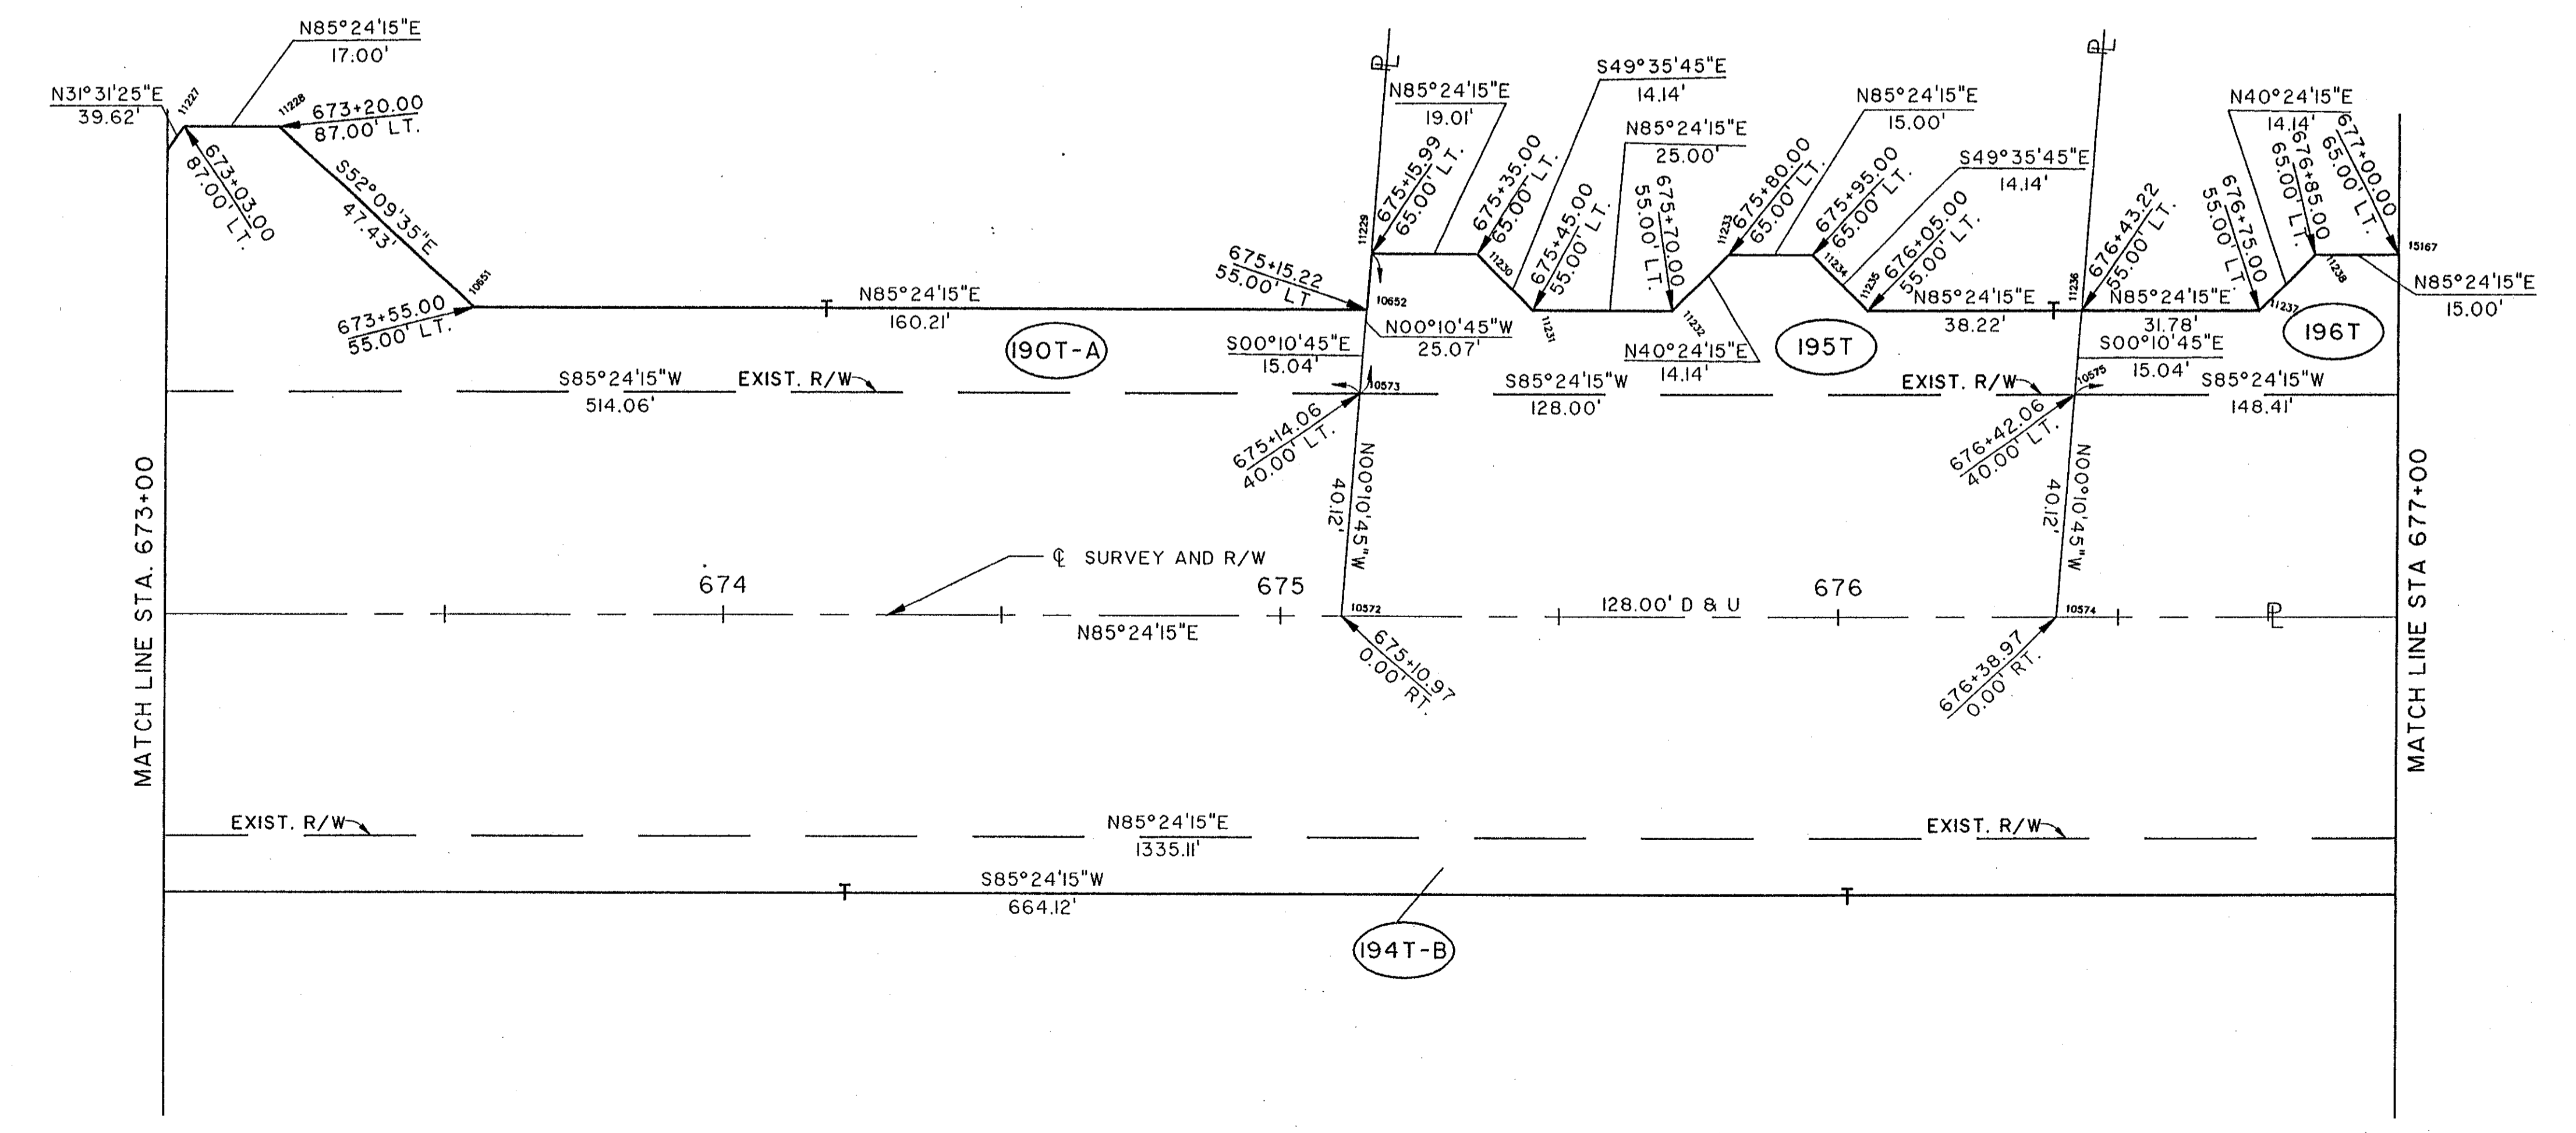

COMPLETION DATE:		
REV.	DATE	DESCRIPTION

STA. 673+00 TO STA. 677+00

File Name: K:\A01\0007\9875\STRUCT\98756671
Plot Scale: 1" = 40'
Drawn By: Jone R. / 03-02-94 (16)