
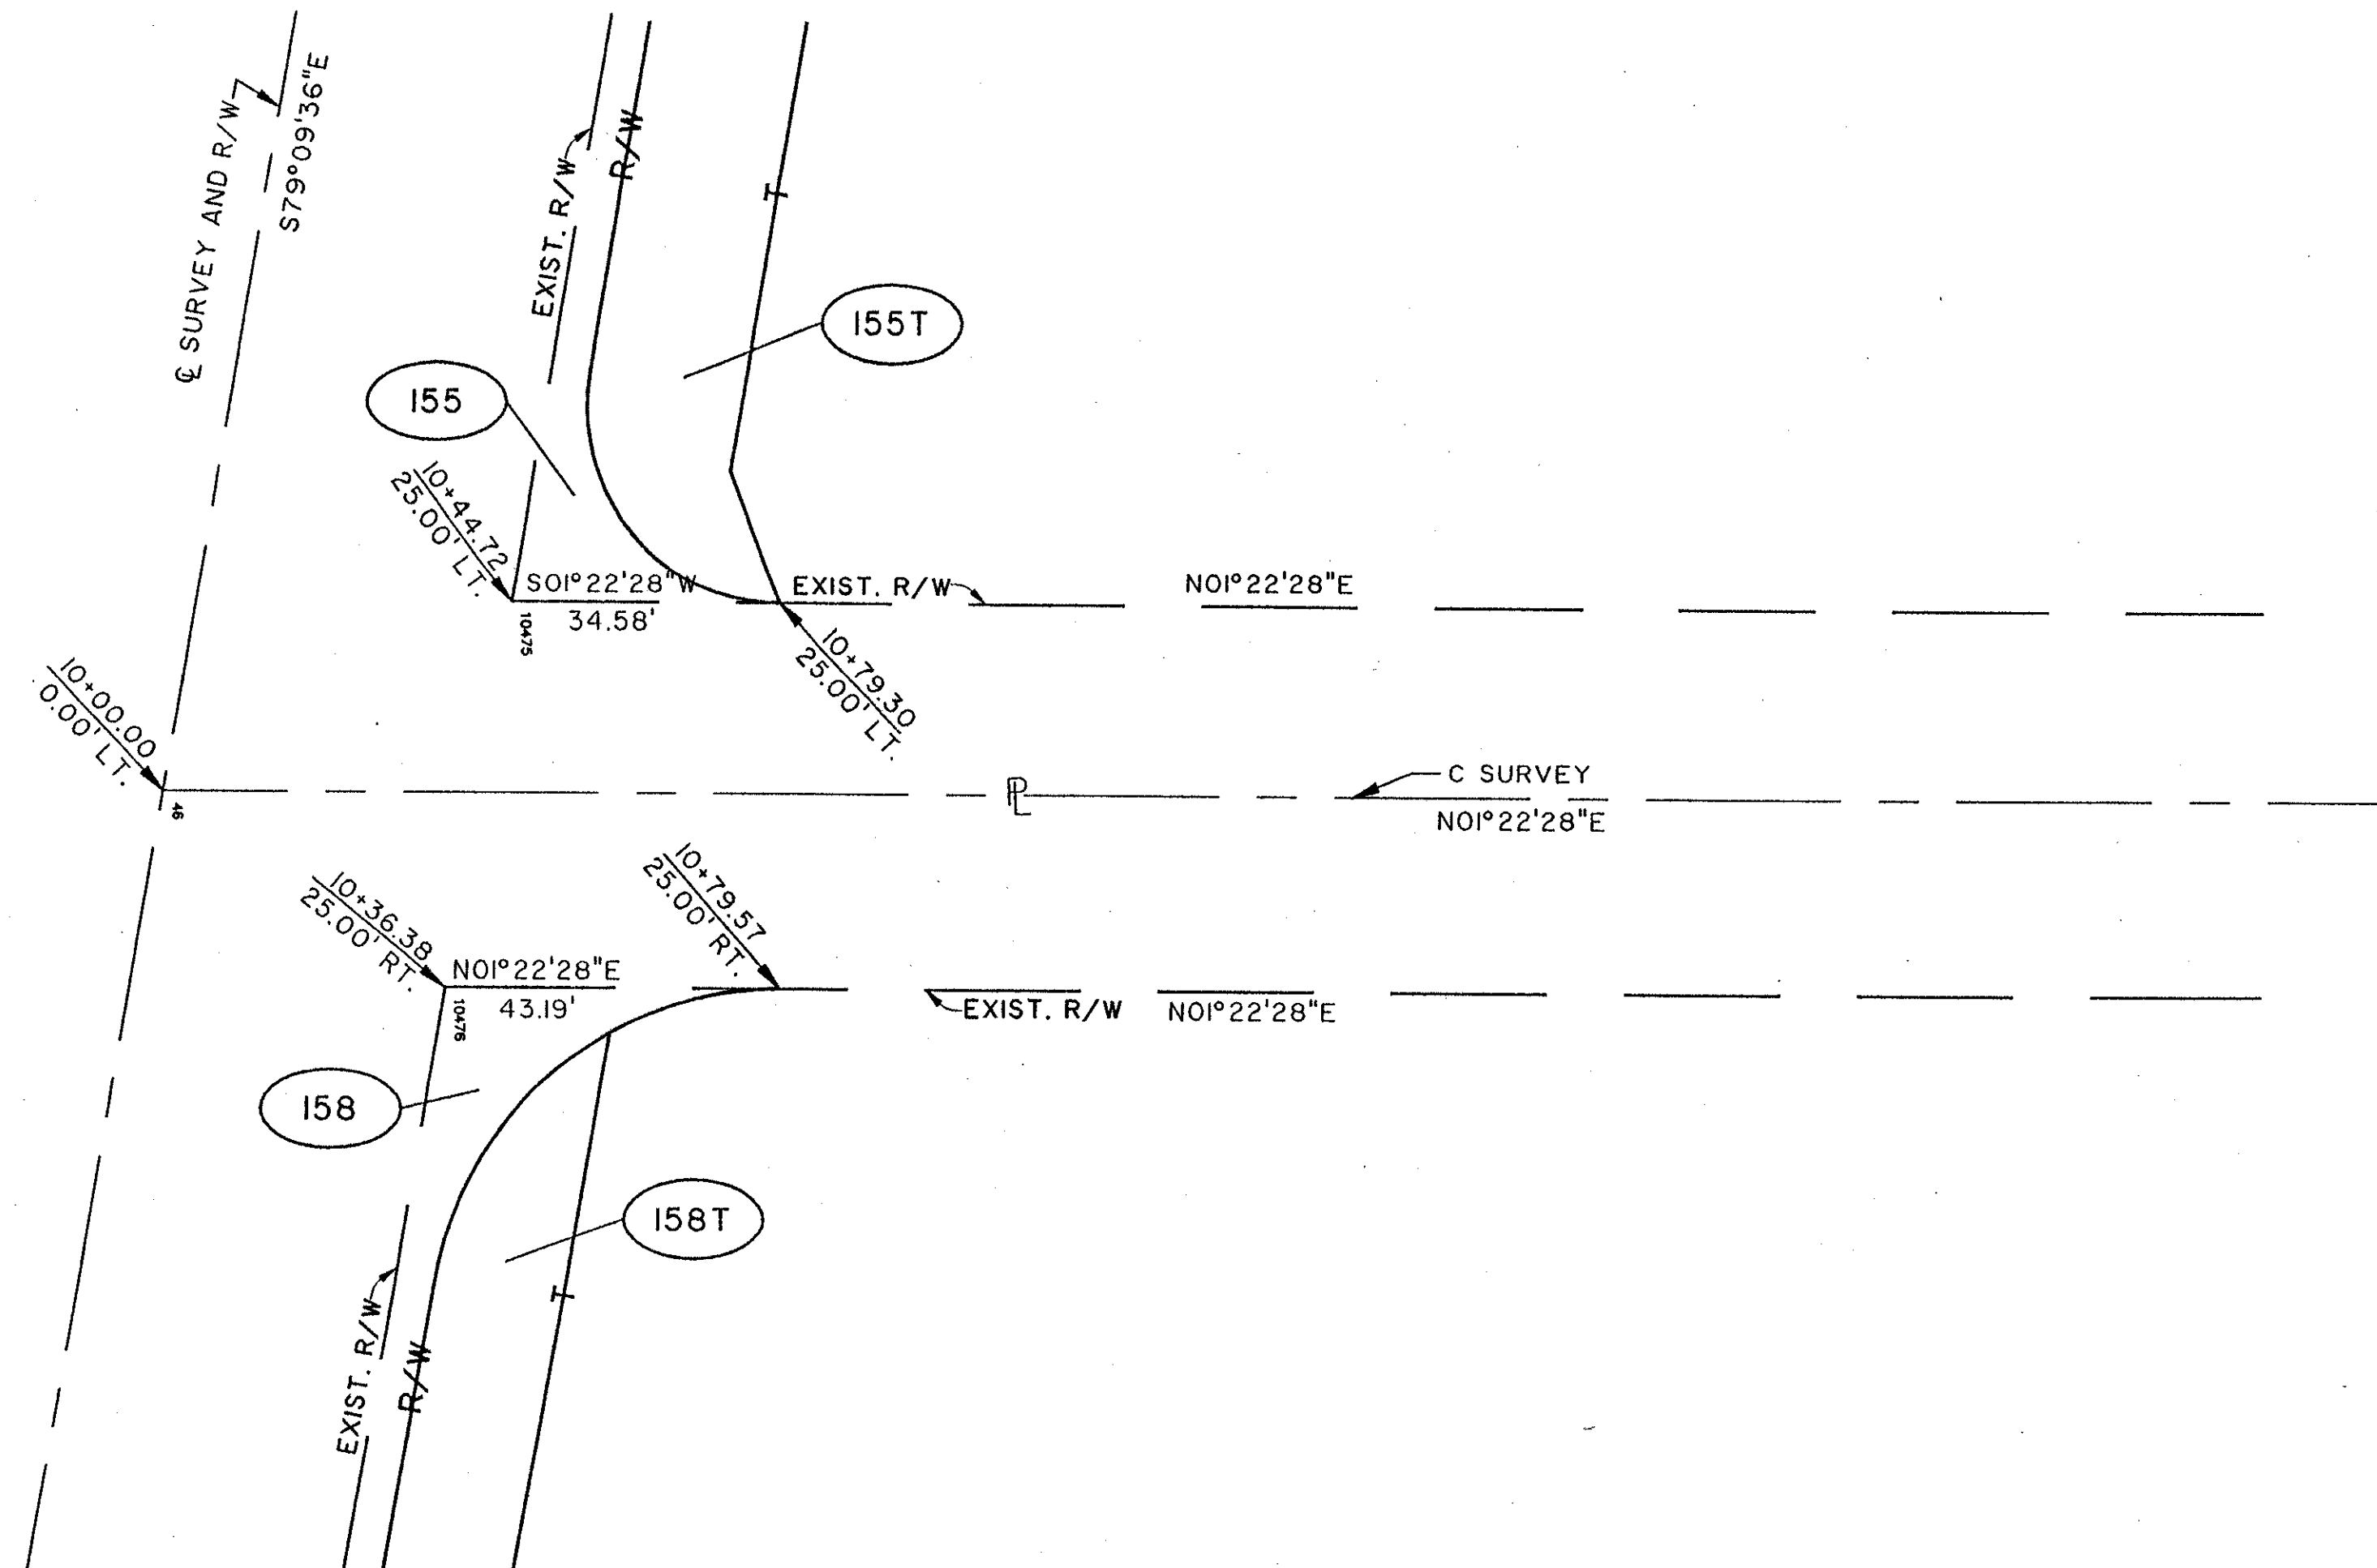


CALC. BY:	LAKE/ASHTABULA COUNTY	OHIO
DATE:	LAK/ATB-20-24.89/0.00	F.H.W.A. REGION 5
CHK.D BY:	R/W ONLY	
DATE:		
FEDERAL PROJECT	STATE PROJECT	107

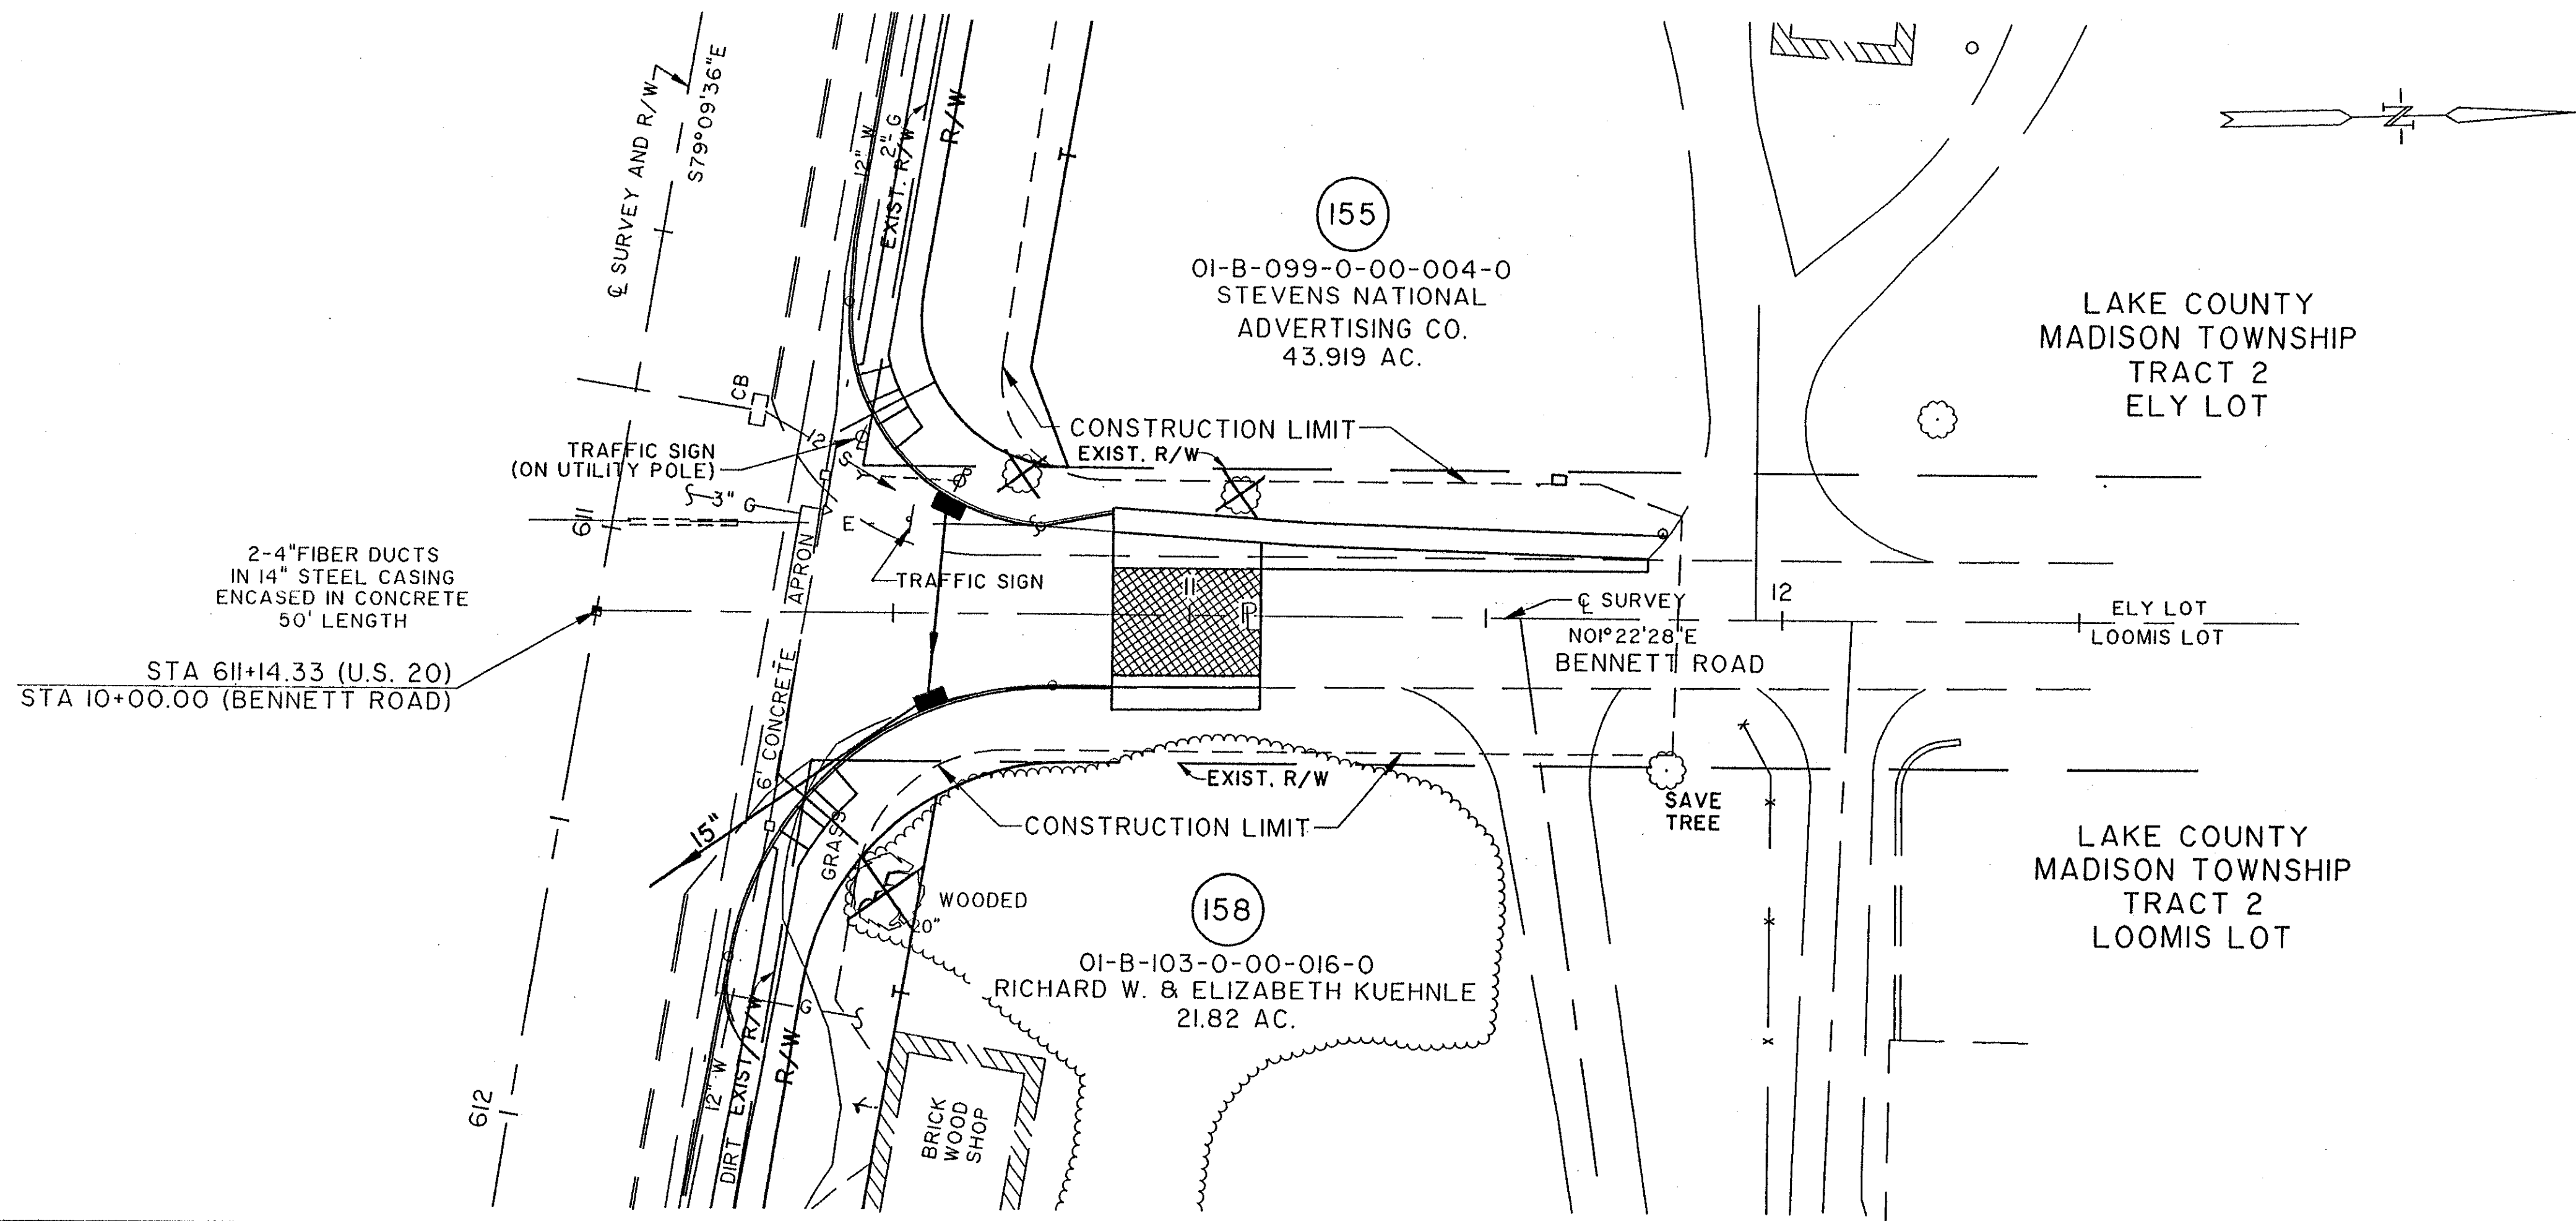

File Name: R:\001\0007\975\STRUCT\9755831
 Plot Scale: 1"=40'
 Drawn By/Date: RCK / 03-03-94 (10)

COMPLETION DATE:

REV.	DATE	DESCRIPTION

Herbert R.C.

RIGHT OF WAY PLAN STA. 0+00 TO STA. 12+50

BENNETT RD. (CR 5)