


End Area	CU. Yds.	End Area	CU. Yds.
Dist. No.	Dist. No.	Dist. No.	Dist. No.
24.9	0.0	90.2	0.0
23.8	0.0	80.4	0.6
19.6	0.3	72.2	0.7
19.4	0.1	83.1	0.2
25.5	0.0	96.1	0.0
26.4	0.0	94.1	0.0
24.4	0.0	93.1	0.2
25.9	0.1	105.2	0.2
30.9	0.0	122.0	0.0
35.0	0.0	121.3	0.0

Exc. = 9688 CU. Yds.  
 Emb. = 1.9 CU. Yds.  
 7' base  
 8' base

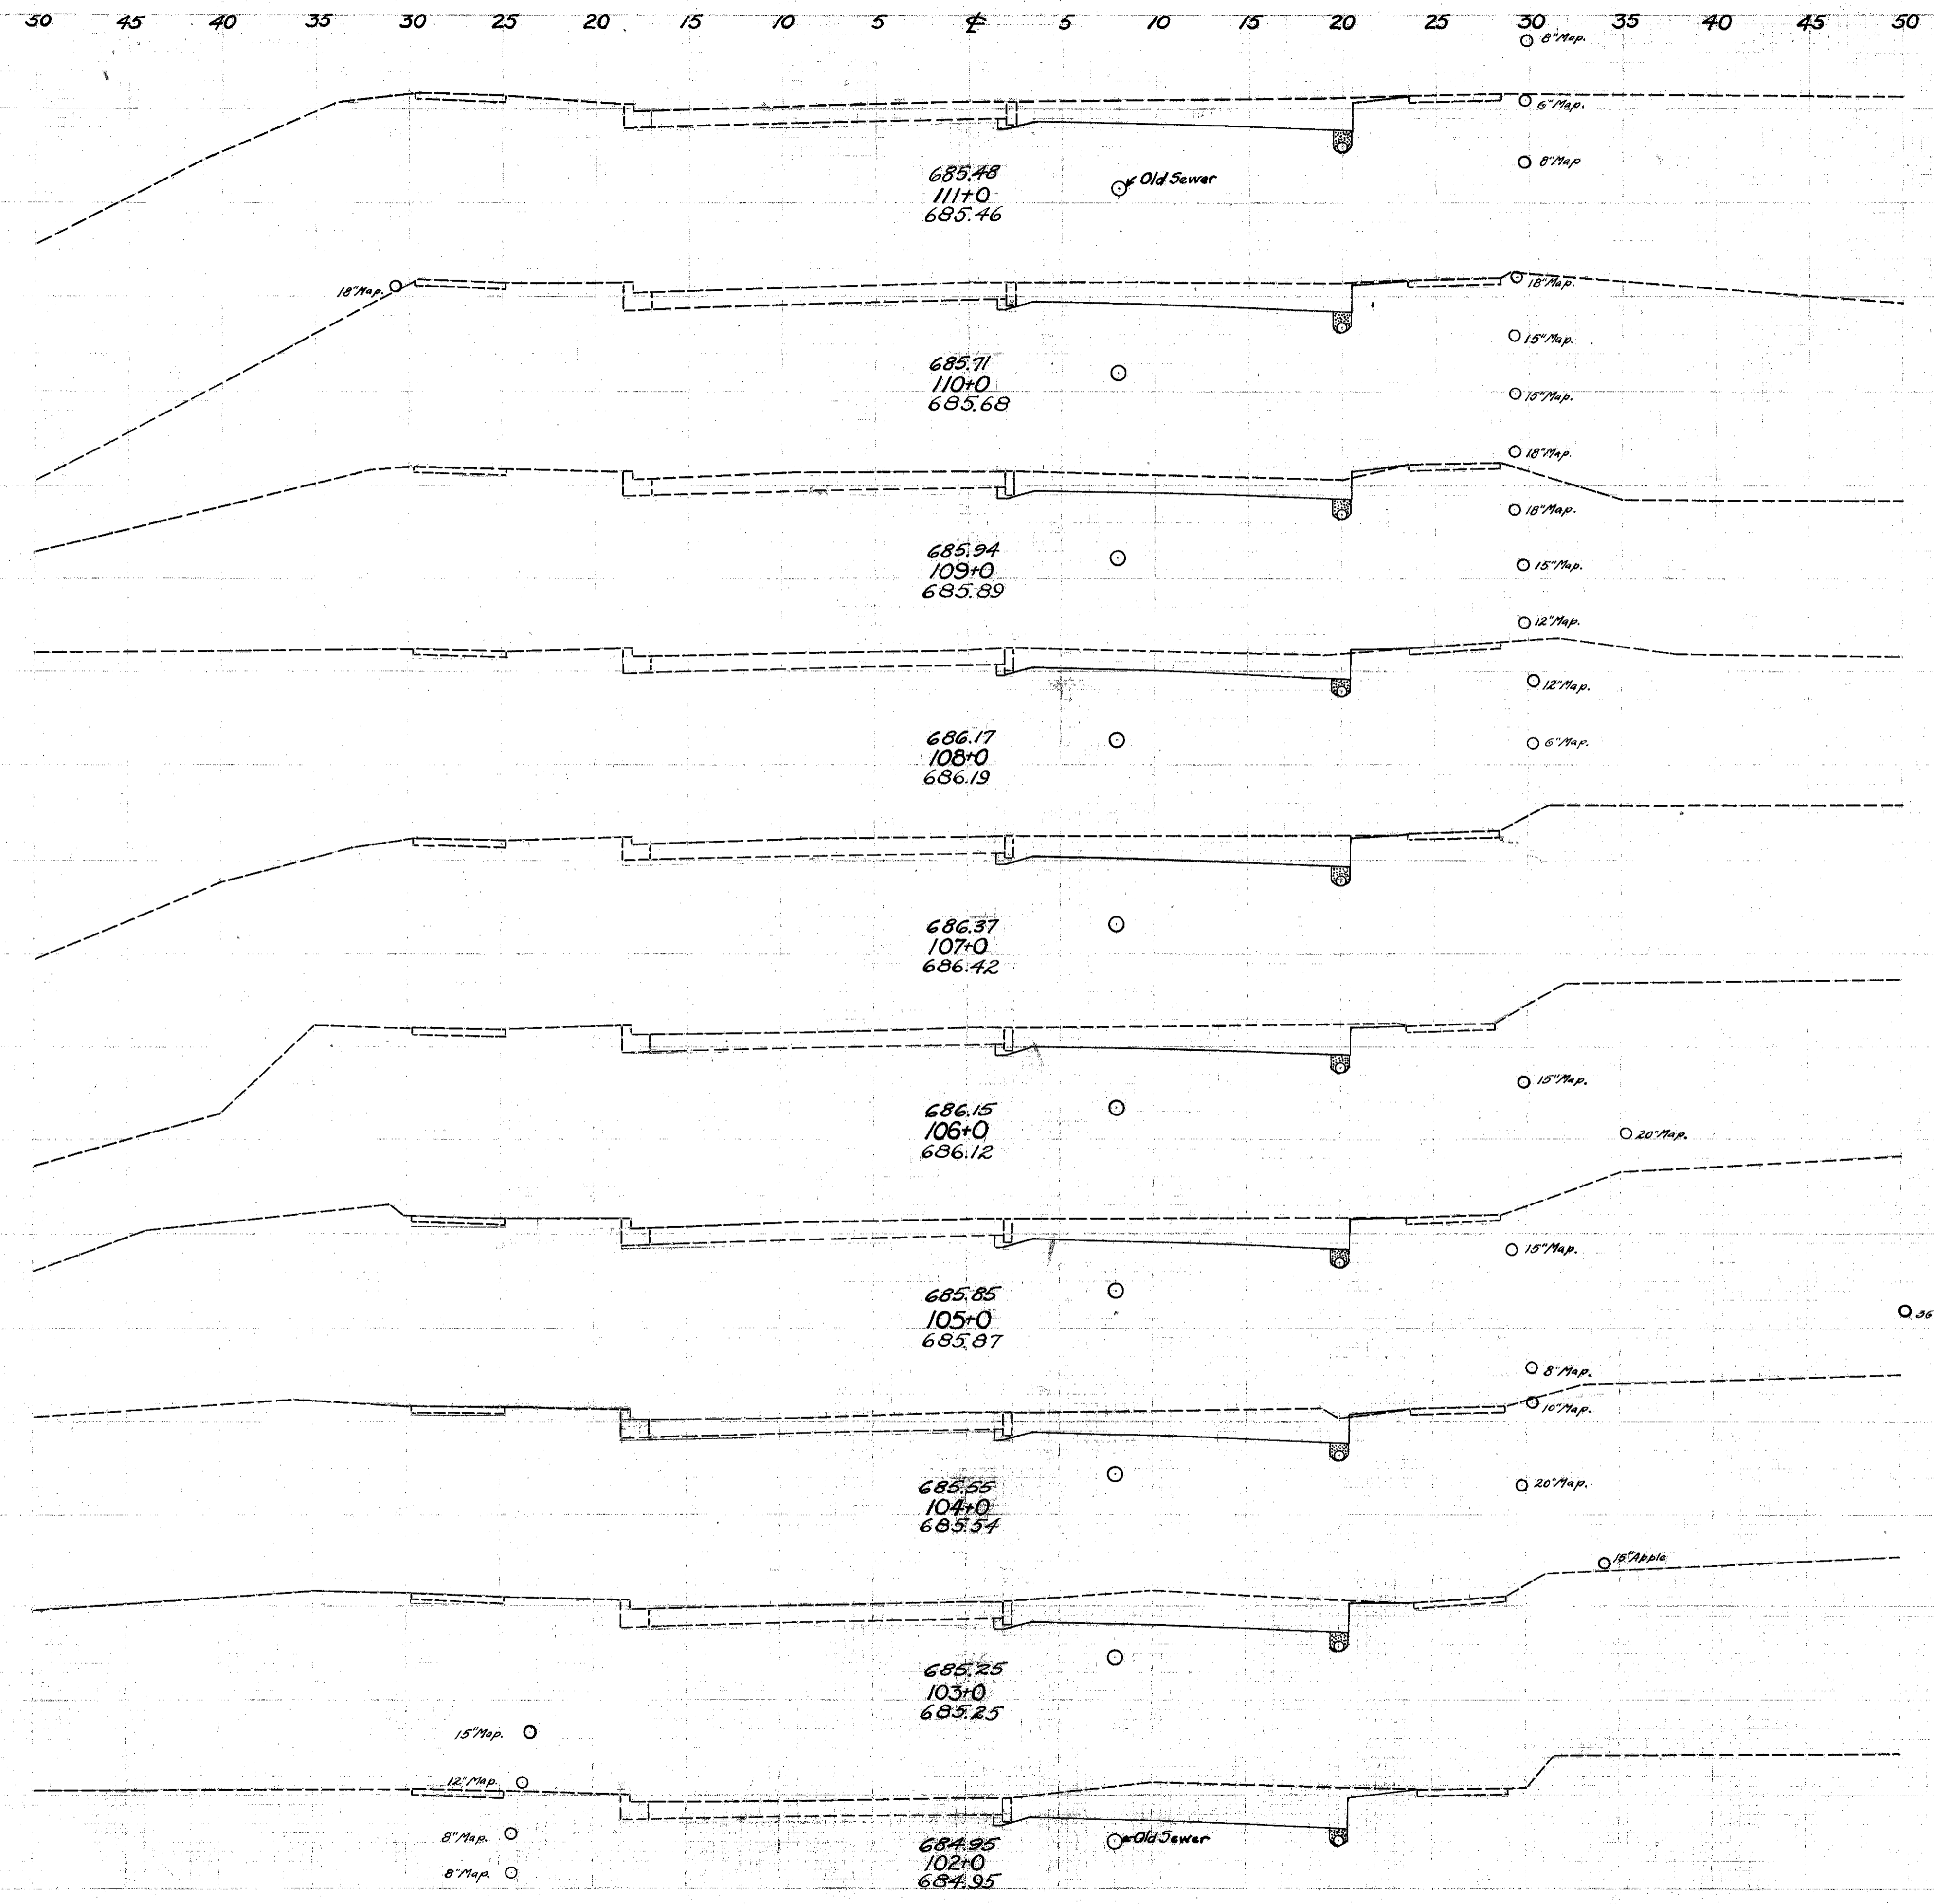

FED. RD. DIST. NO.	STATE	FED. AID PROJECT	FISCAL YEAR	13
10	OHIO	519-A	1928	33

I. C. H. No. 2 SEC. 1 & B  
 LAKE COUNTY