


End Area Cu. Yds	End Area Cu. Yds	End Area Cu. Yds
676.571	676.571	676.571
17.6	6.6	
77.4	12.2	
24.2	0.0	150+0
88.5	0.0	
23.6	0.0	
70.6	26.9	
14.5	52.3	
58.7	163.9	729.1 416.5 7' base
17.2	36.2	783.9 cu. yds. 416.5 cu. yds. 8' base
68.0	75.6	
19.5	4.6	
94.1	8.5	
31.3	0.0	
103.1	0.0	
24.4	0.0	
85.2	0.0	
21.6	0.0	
75.2	10.7	
130	5.8	
69.6	28.3	

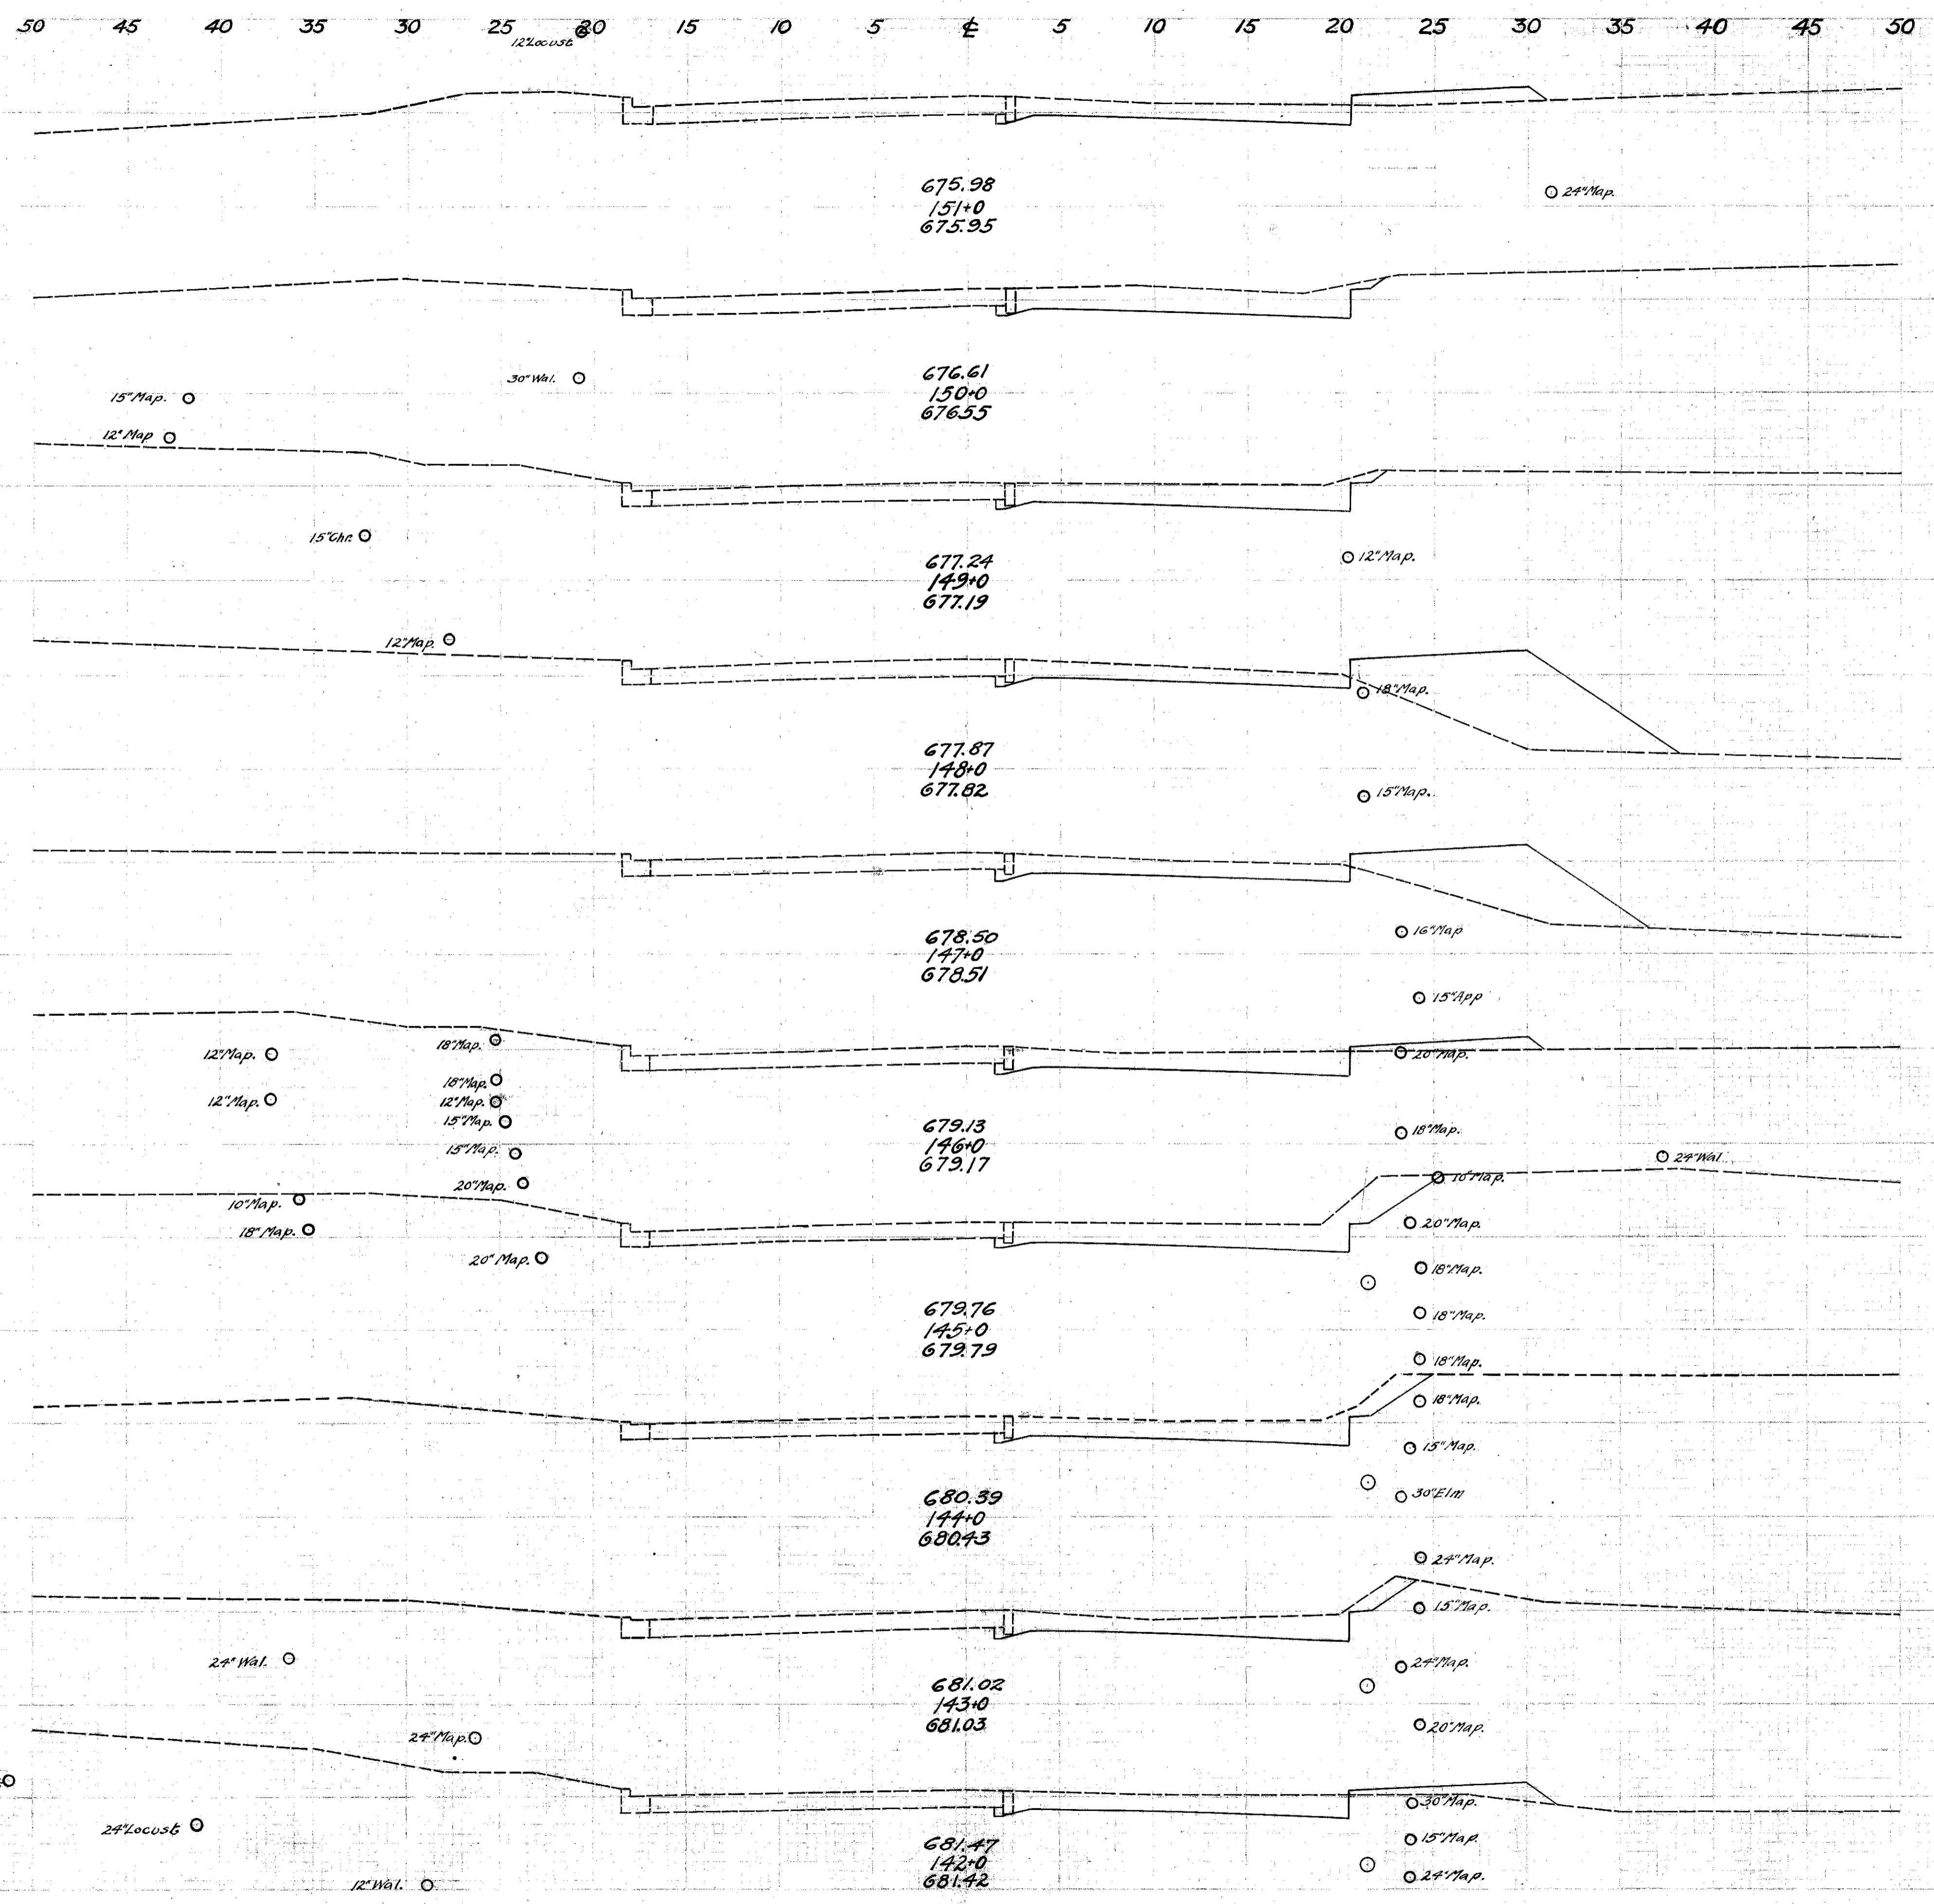

FED. RD. DIST. NO.	STATE	FED. AID PROJECT	FISCAL YEAR	
10	OHIO	519-A	1928	17
				33

I. C. H. No. 2 SEC. 1 & B
LAKE COUNTY