


FED. RD. DIST. NO.	STATE	FED. AID PROJECT	FISCAL YEAR	18
10	OHIO	519-A	1928	33

I.C.H. No 2 SEC. I & B
LAKE COUNTY

End Area Cub. Fill	Cu. Yds. Cub. Fill	Cu. Yds. Cub. Fill
41.0	0.0	
	130.0	0.0
29.2	0.0	
	90.6	40.2
19.7	2.1	
	80.0	4.1
23.5	0.5	
	81.7	2.0
20.6	0.6	
	84.6	1.1
25.1	0.0	
	92.6	5.7
24.9	3.1	
	86.1	14.4
21.6	4.7	
	75.9	18.0
19.4	5.0	
	53.0	20.4
9.2	6.0	
	49.6	23.3

22 xc. 771.5 cu. yds.
53 mb. 168.4 cu. yds.
7' base
8' base

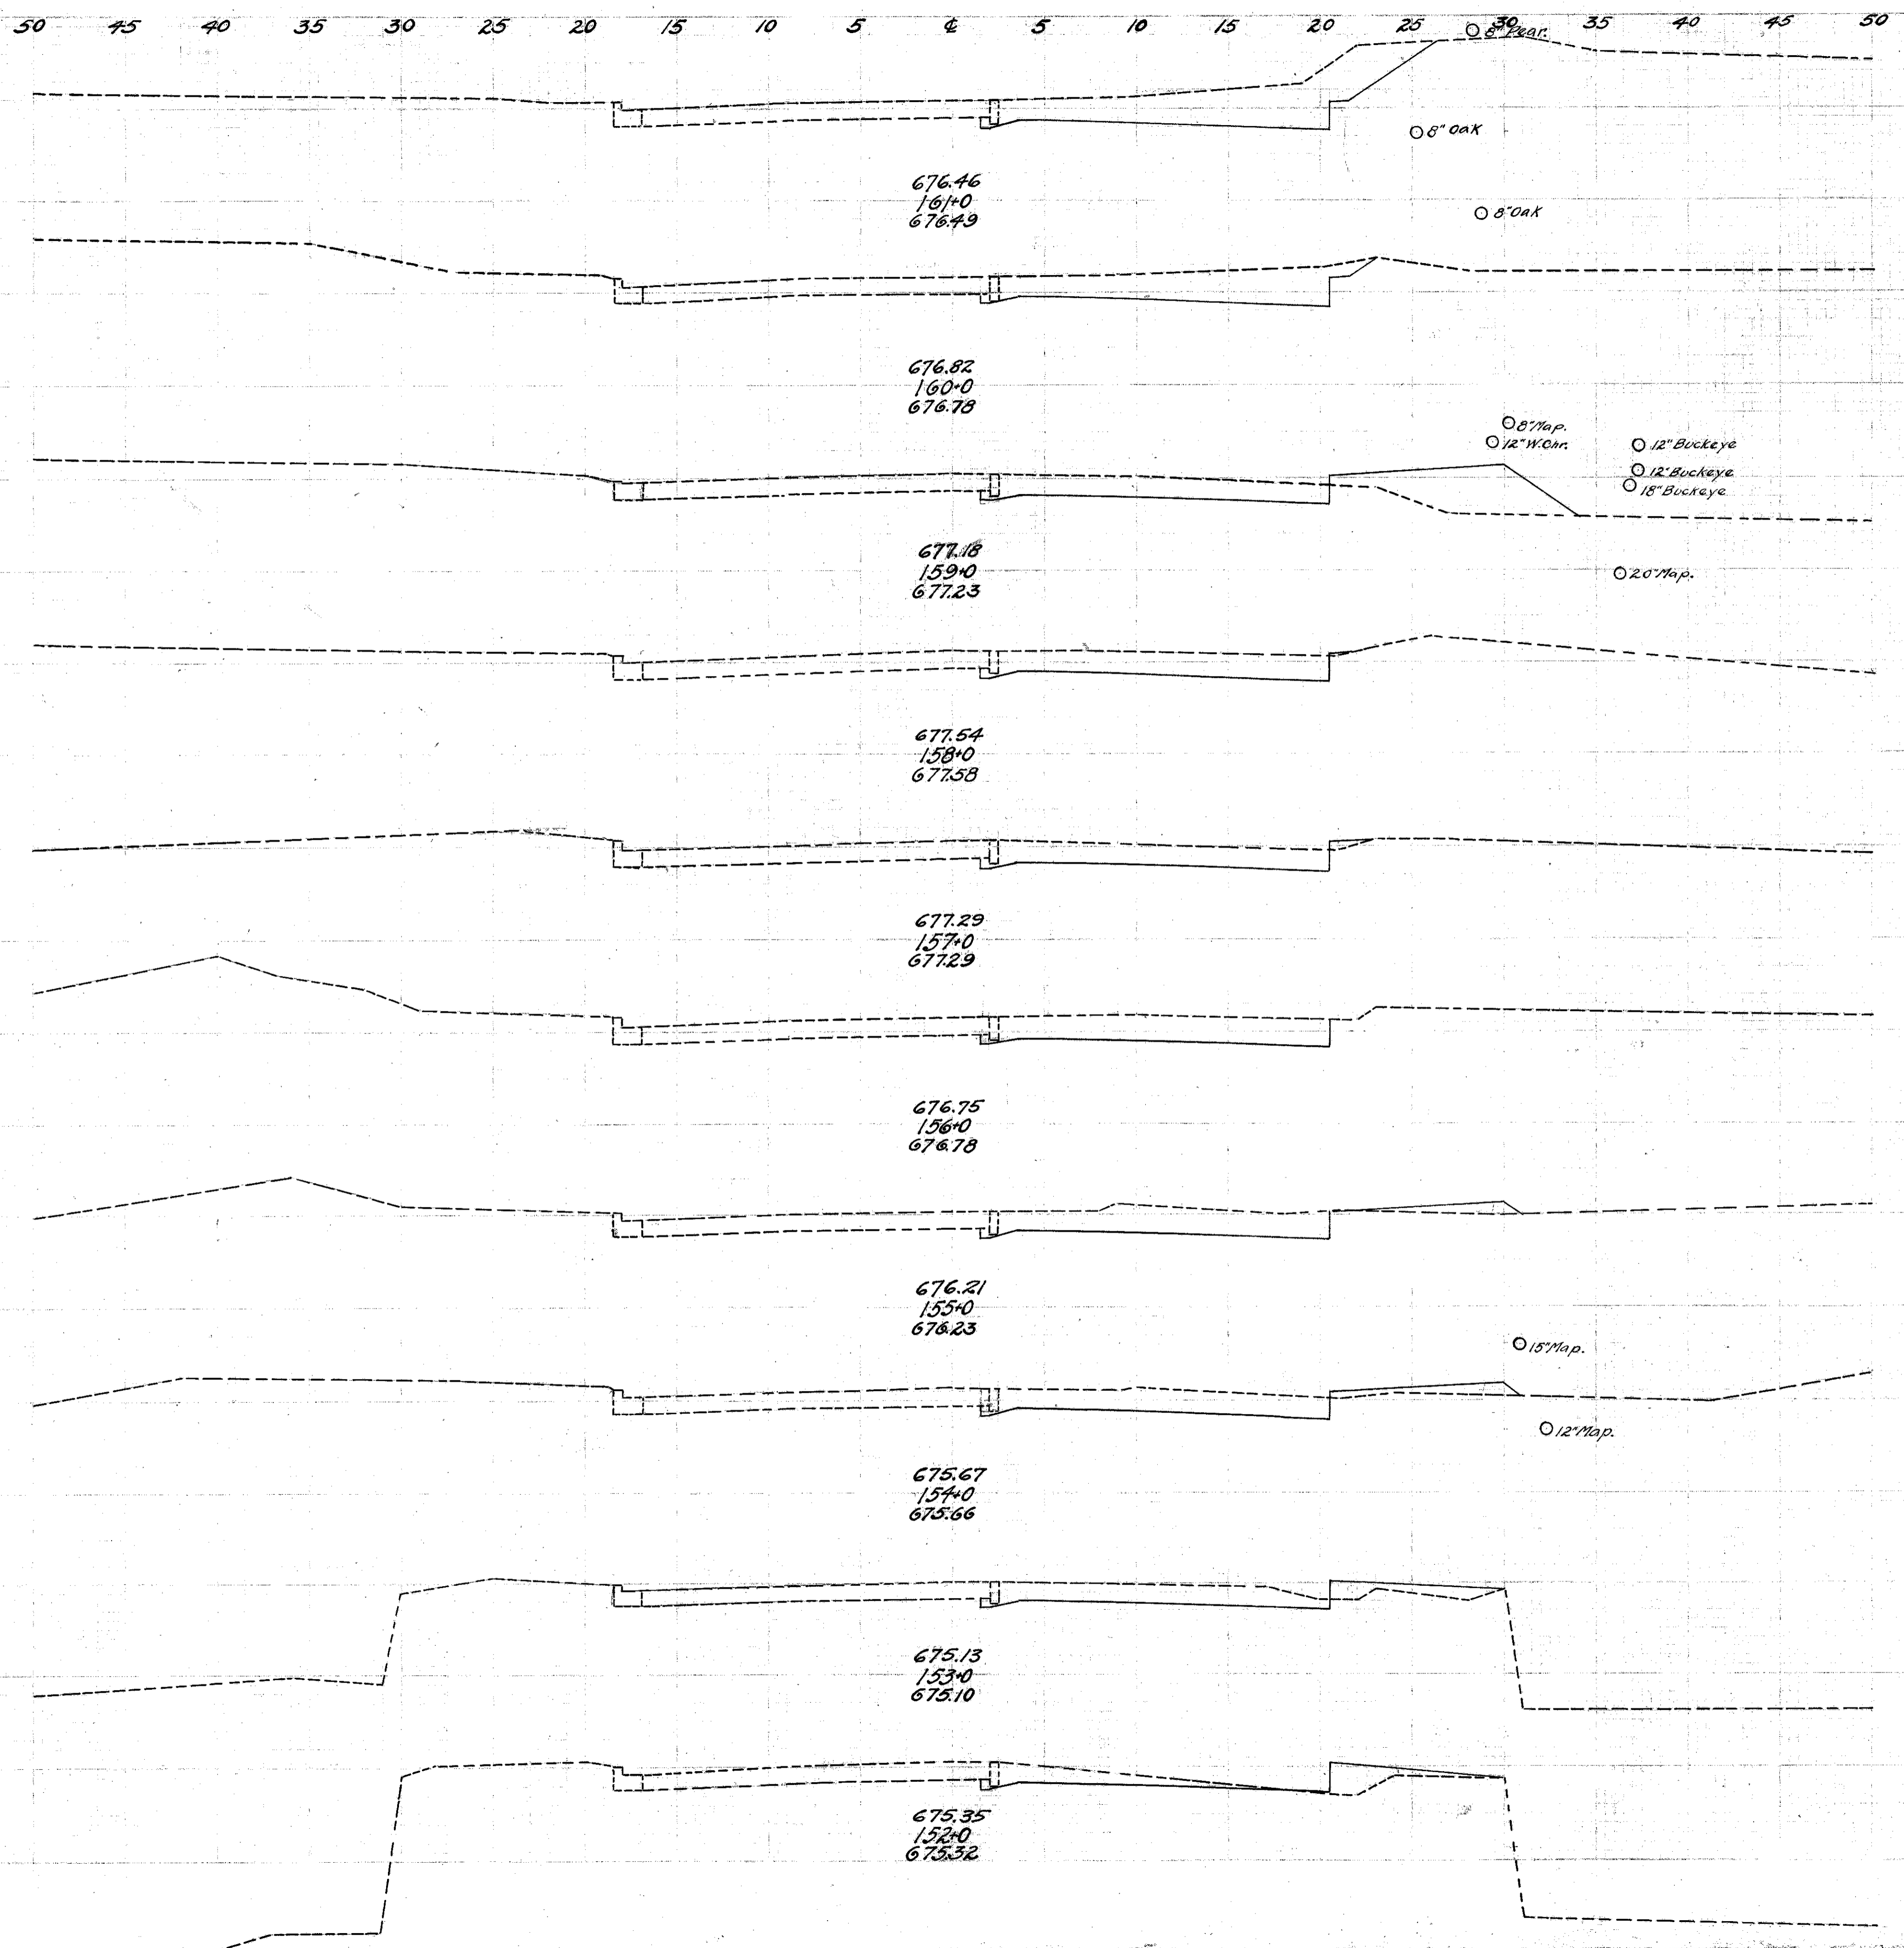

50 45 40 35 30 25 20 15 10 5 0 5 10 15 20 25 30 35 40 45 50