


End Area Cu. Yds	Cu. Yds Fill	Cu. Yds Fill
24.7	0.0	
79.4	6.9	
18.2	3.7	
66.7	8.5	
17.8	0.9	
88.1	1.7	
29.8	0.0	
102.6	0.0	
25.6	0.0	
90.4	0.0	
23.2	0.0	
89.1	0.0	
24.9	0.0	
96.9	0.0	
27.4	0.0	
118.1	0.0	
36.4	0.0	
138.5	0.0	
38.4	0.0	
147.0	0.0	

1012.6
 10.3
 7" base
 8" base
 24.0, 1067.4 cu. yds.
 10.0 - 10.0 cu. yds.

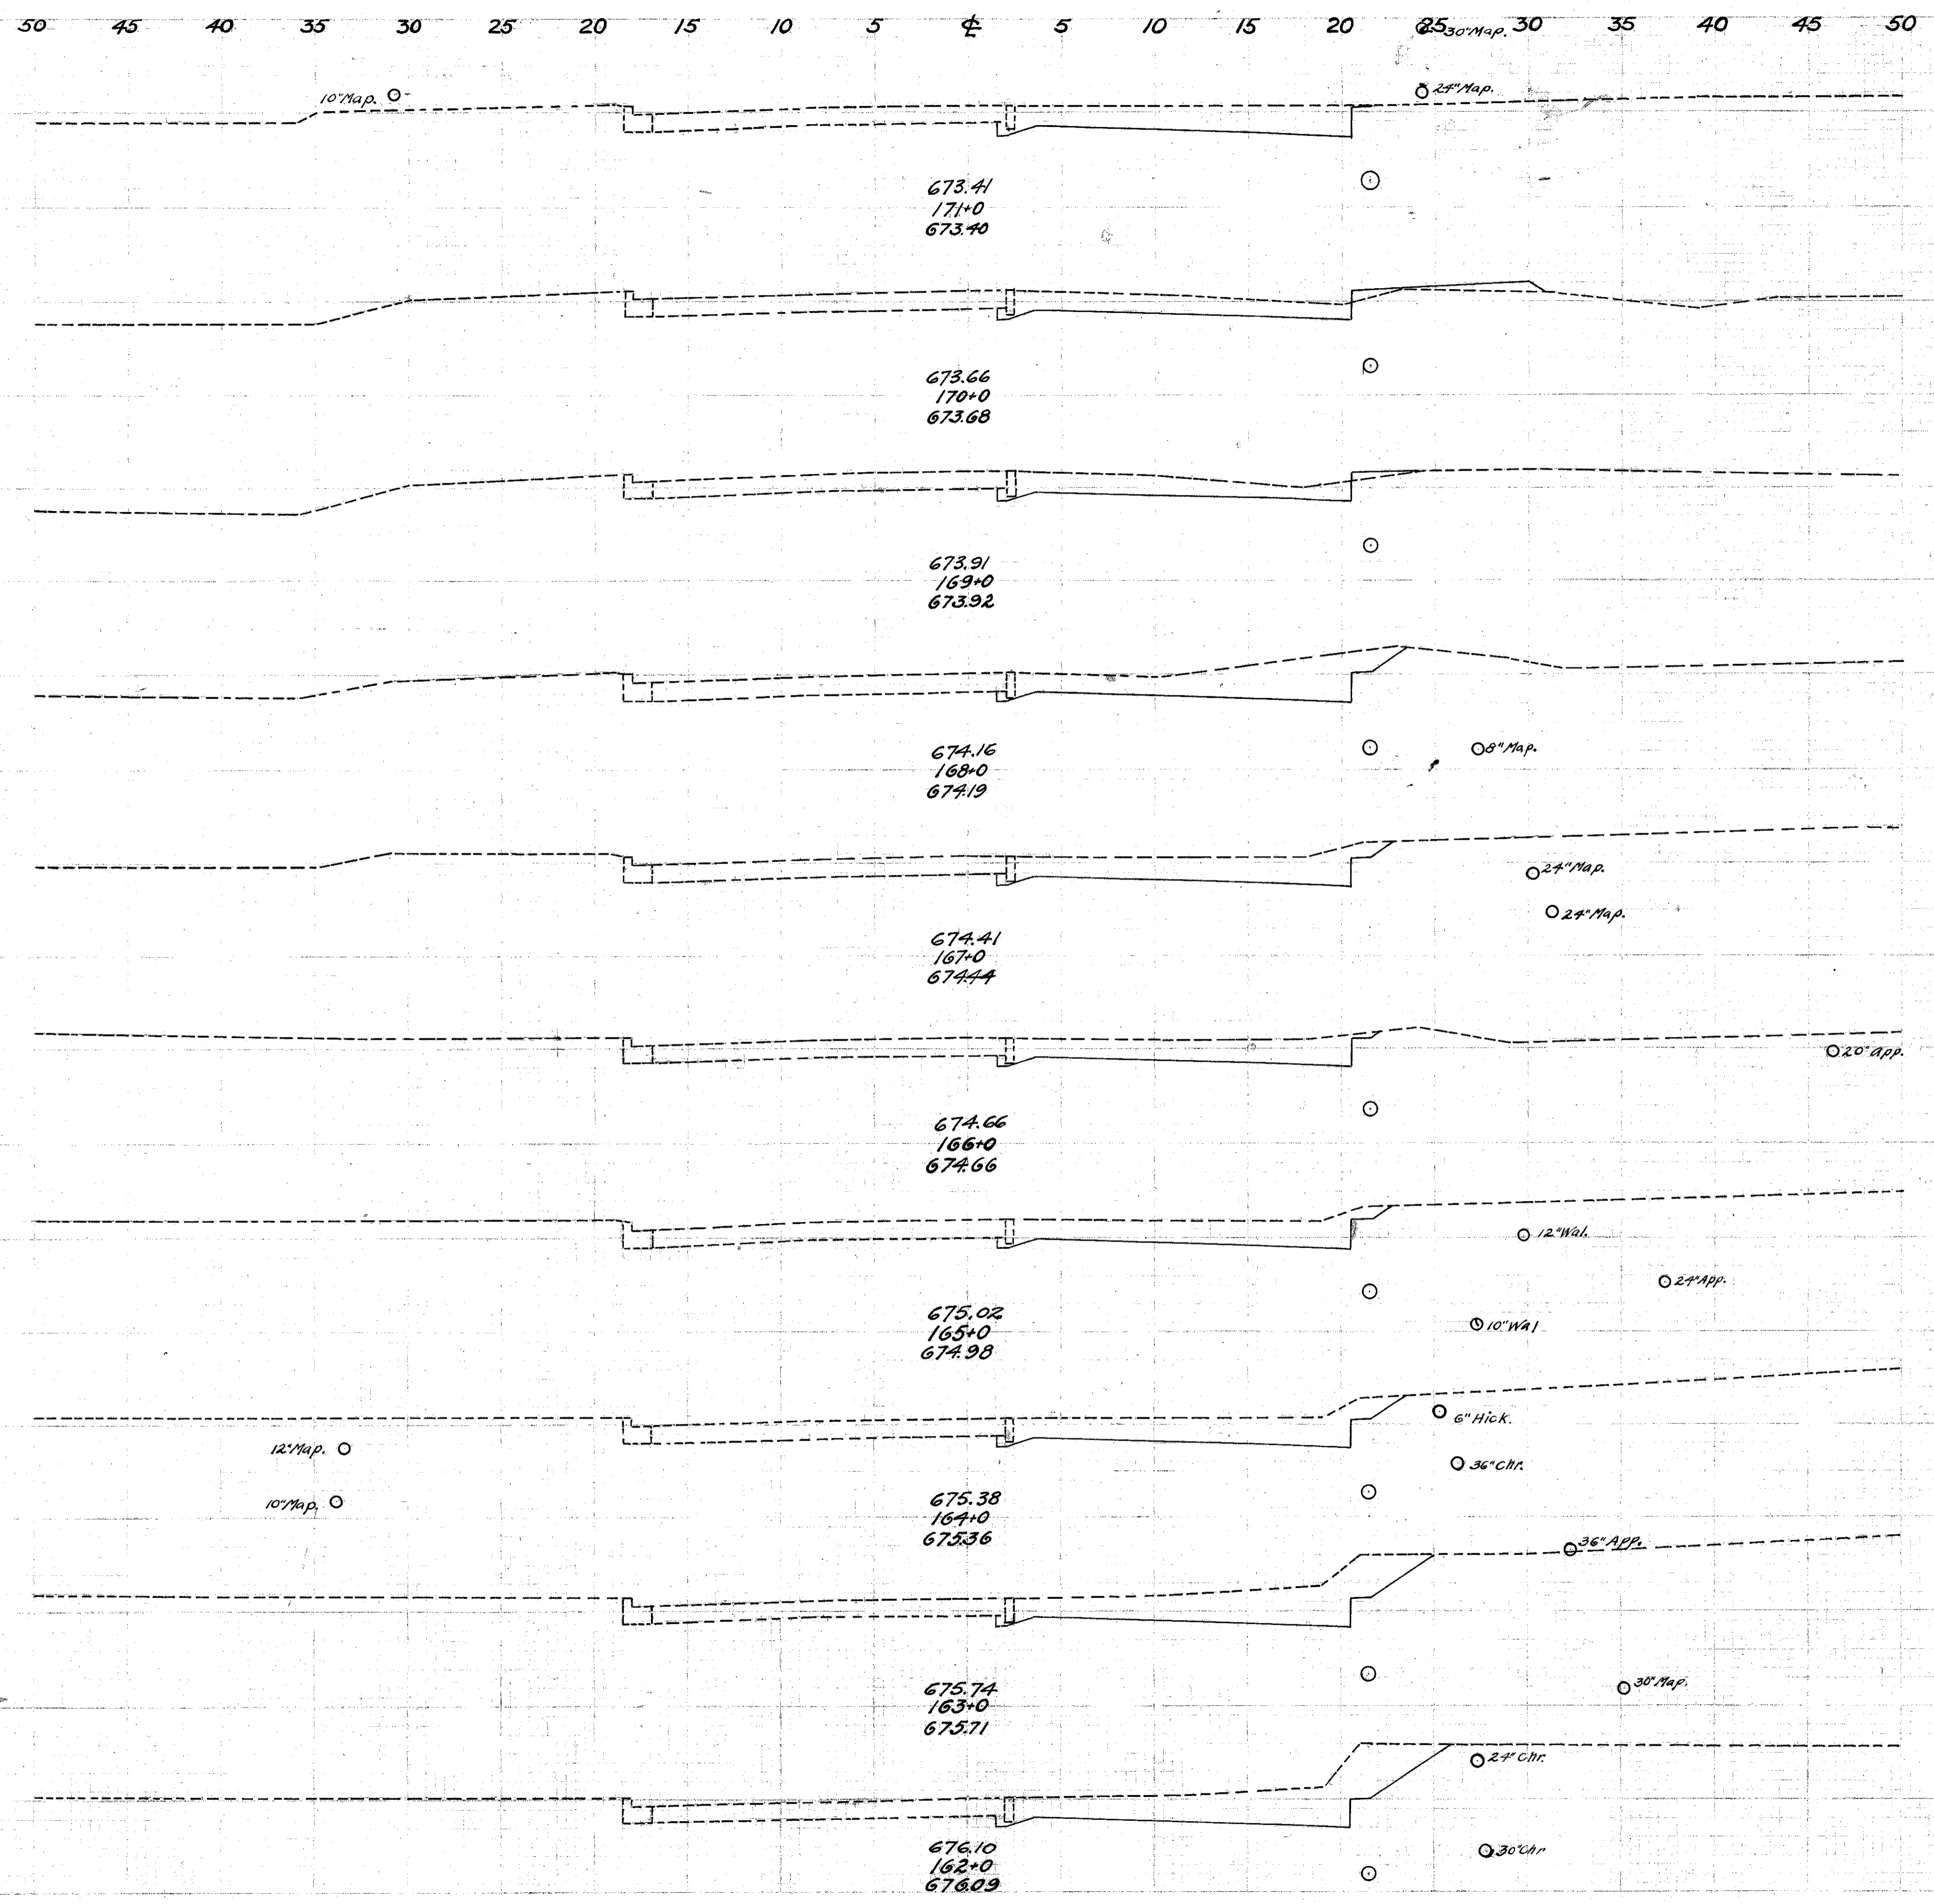

FED. DIST. NO.	STATE	FED. AID PROJECT	FISCAL YEAR	19
10	OHIO	519-A	1928	33

I.C.H. No. 2 SEC. I & B
LAKE COUNTY