


End Area		Cu. Yds.	
Cut	Fill	Cut	Fill
25.3	0.0	88.1	3.3
22.3	1.8	79.8	3.9
20.8	0.3	90.9	0.9
28.3	0.2	108.9	14.8
30.5	7.8	134.7	40.6
42.2	14.1	128.7	86.5
27.3	32.6	84.1	131.5
18.1	88.4	69.4	149.4
19.4	42.3	74.6	114.3
20.9	18.4	76.5	46.5

8157
6047
7' base
8" base
Exc. = 935.9 cu. yds.
Emk. = 604.7 cu. yds.

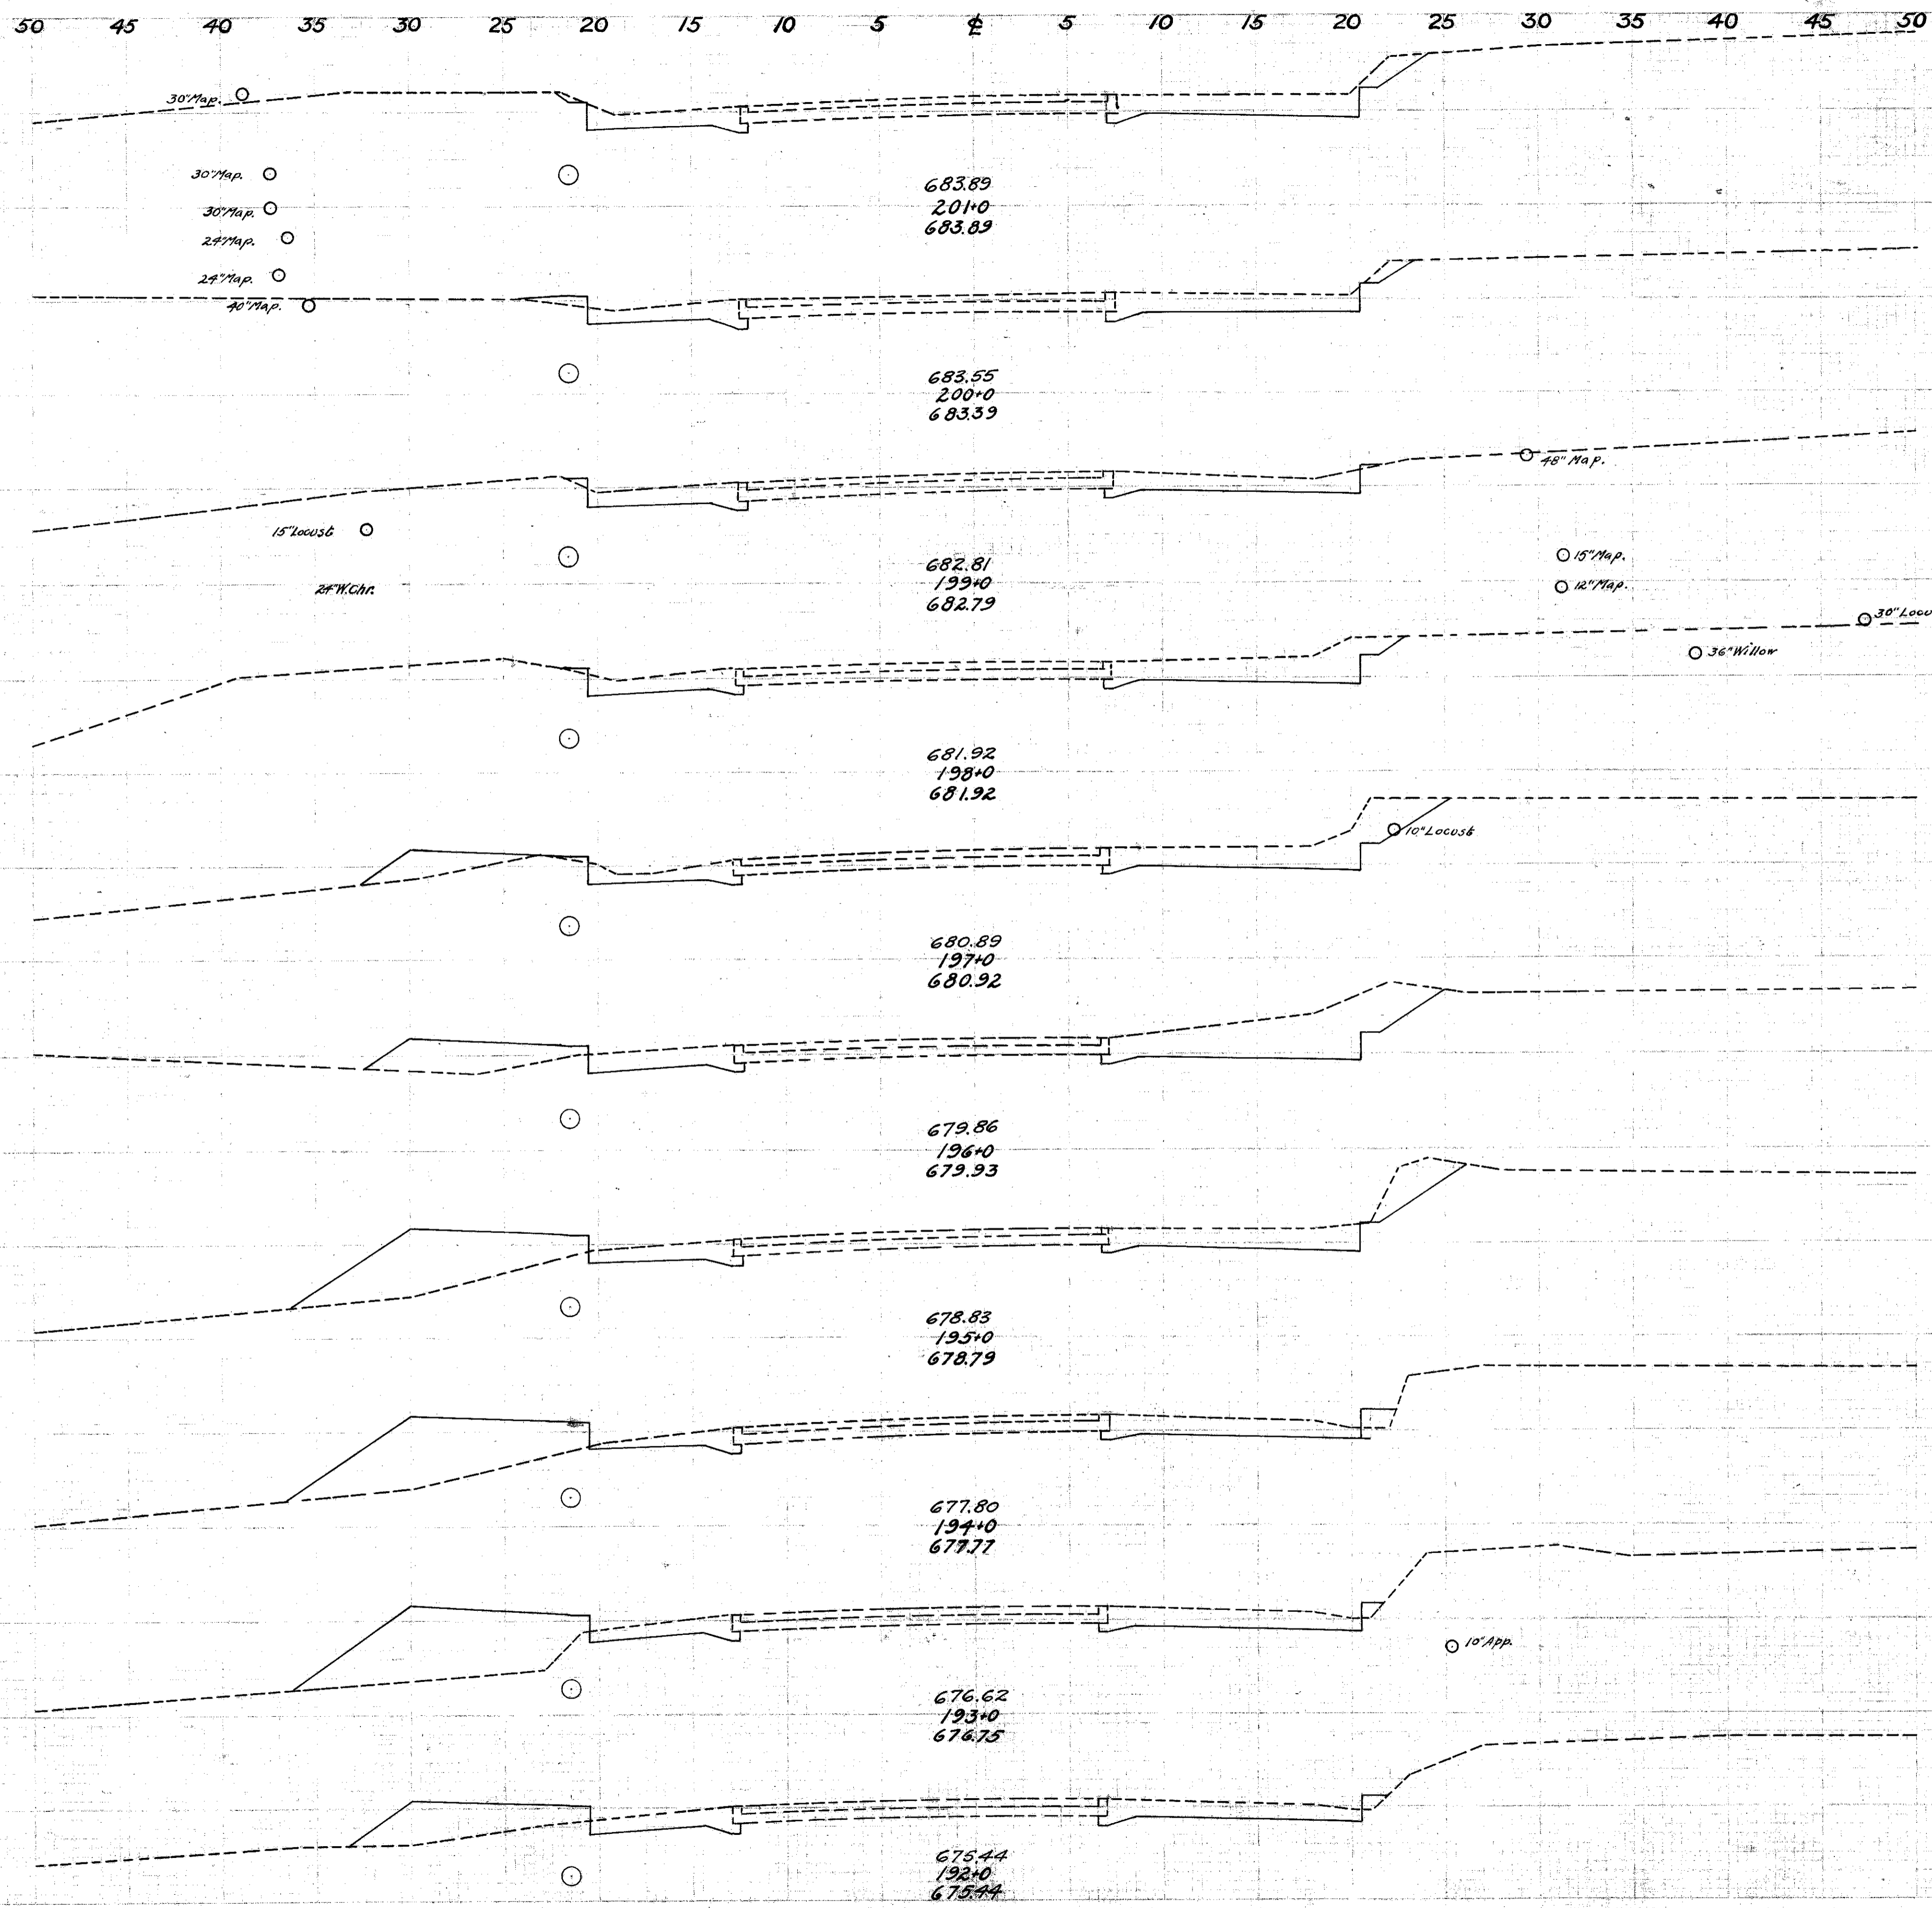

FED. RD. DIST. NO.	STATE	FED. AID PROJECT	FISCAL YEAR	22
10	OHIO	519-A	1928	33

I. C. H. No. 2 SEC. 1, B
LAKE COUNTY