


End Area Cu. Yds.	Emb. Fill Cu. Yds.	Exc. Fill Cu. Yds.
16.6	30.3	
		95.2
		56.1
34.8	0.0	
		124.8
		0.0
32.6	0.0	
		117.8
		6.9
31.0	3.7	
		126.3
		20.2
37.2	7.2	
		122.6
		46.5
29.0	17.9	
		115.0
		58.3
33.1	13.6	
		123.7
		51.5
33.7	14.2	
		134.1
		39.3
38.7	7.0	
		138.0
		29.8
35.8	9.1	
		110.0
		28.0

Exc. = 1195.3 cu. yds.
Emb. = 308.3 cu. yds.

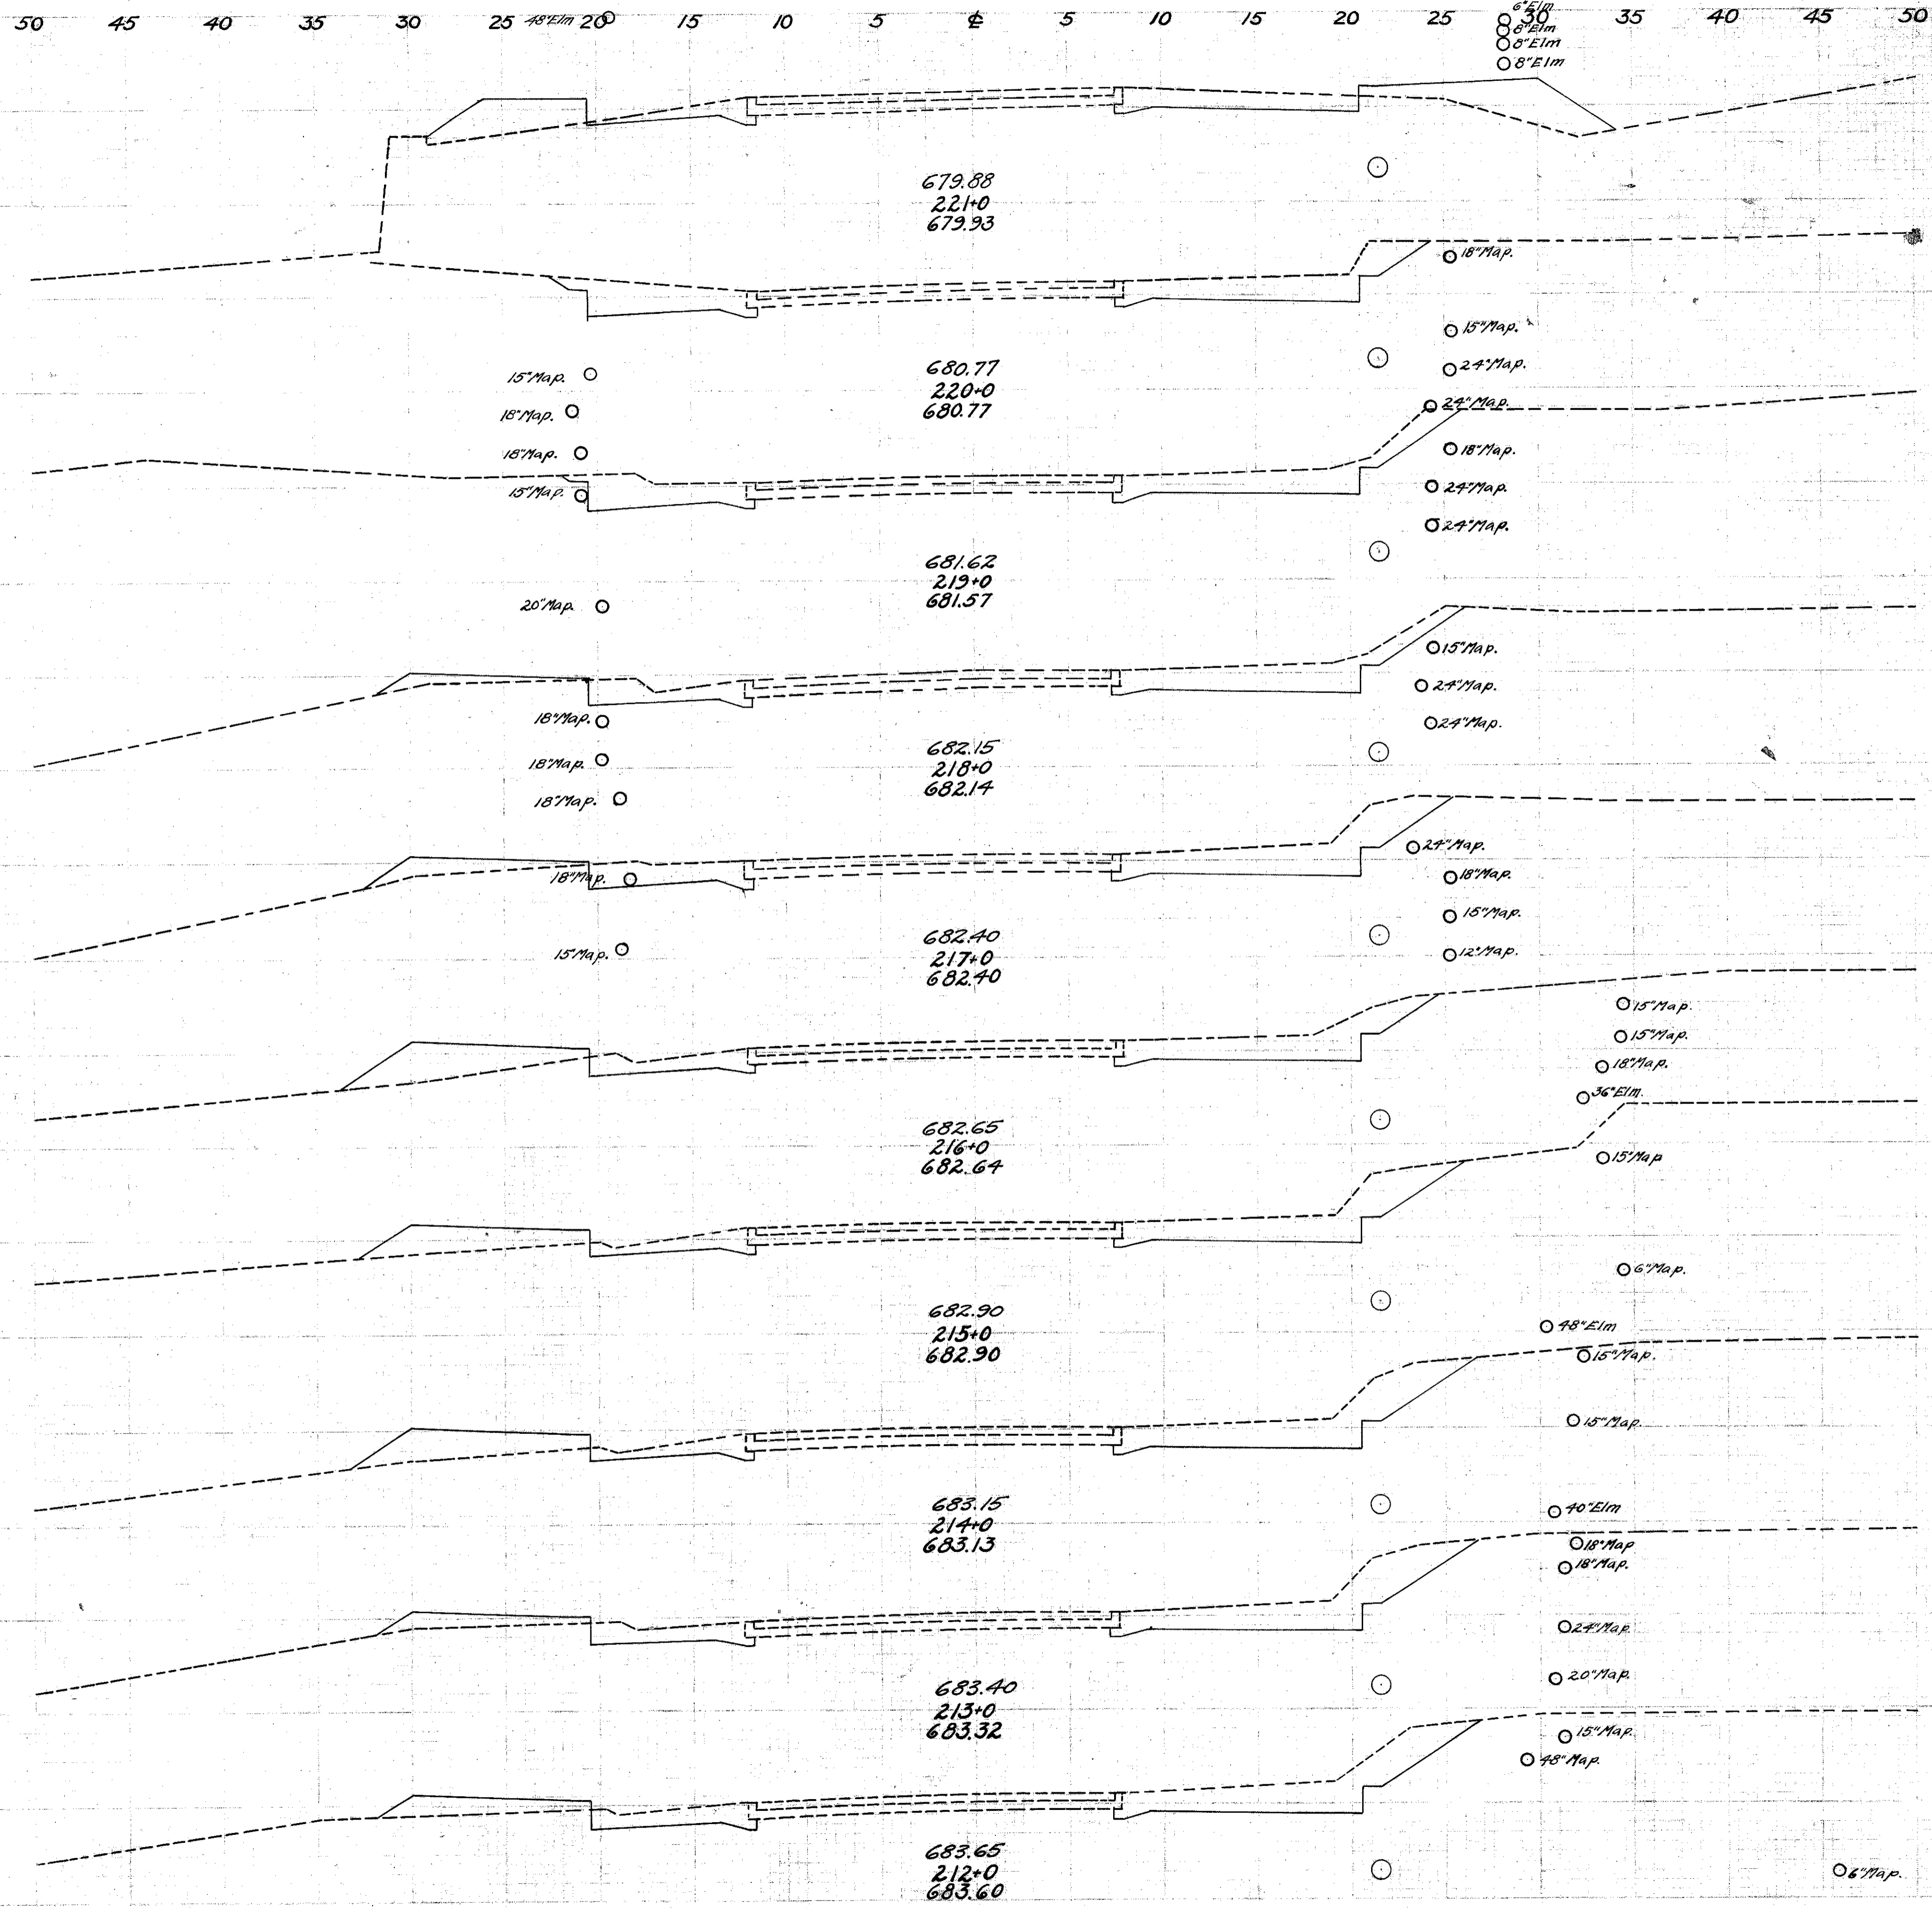

FED. RD. DIST. NO.	STATE	FED. AID PROJECT	FISCAL YEAR	24
10	OHIO	519-A	1928	33

I. C. H. No. 2 SEC. 1 & B
LAKE COUNTY