


FED. RD. DIST. No.	STATE	FED. AID FISCAL PROJECT YEAR	25
10	OHIO	519-A 1928	33

I.C.H No. 2 SEC. 1 & B
LAKE COUNTY

End Area Cub. Fill	Cu. Yd. Cub. Fill
32.3 0.0	124.3 0.0
34.8 0.0	140.2 0.0
40.9 0.0	185.0 0.0
32.0 0.0	97.0 57.4
20.4 31.0	74.1 121.3
19.6 34.5	73.5 79.6
20.1 8.5	70.6 58.3
18.0 23.0	54.6 142.0
11.5 53.7	49.4 147.6
15.2 26.0	58.9 104.3

Exc. = 845.5 cu. yds.
Emb. = 166.6 cu. yds.

7 base
8 base

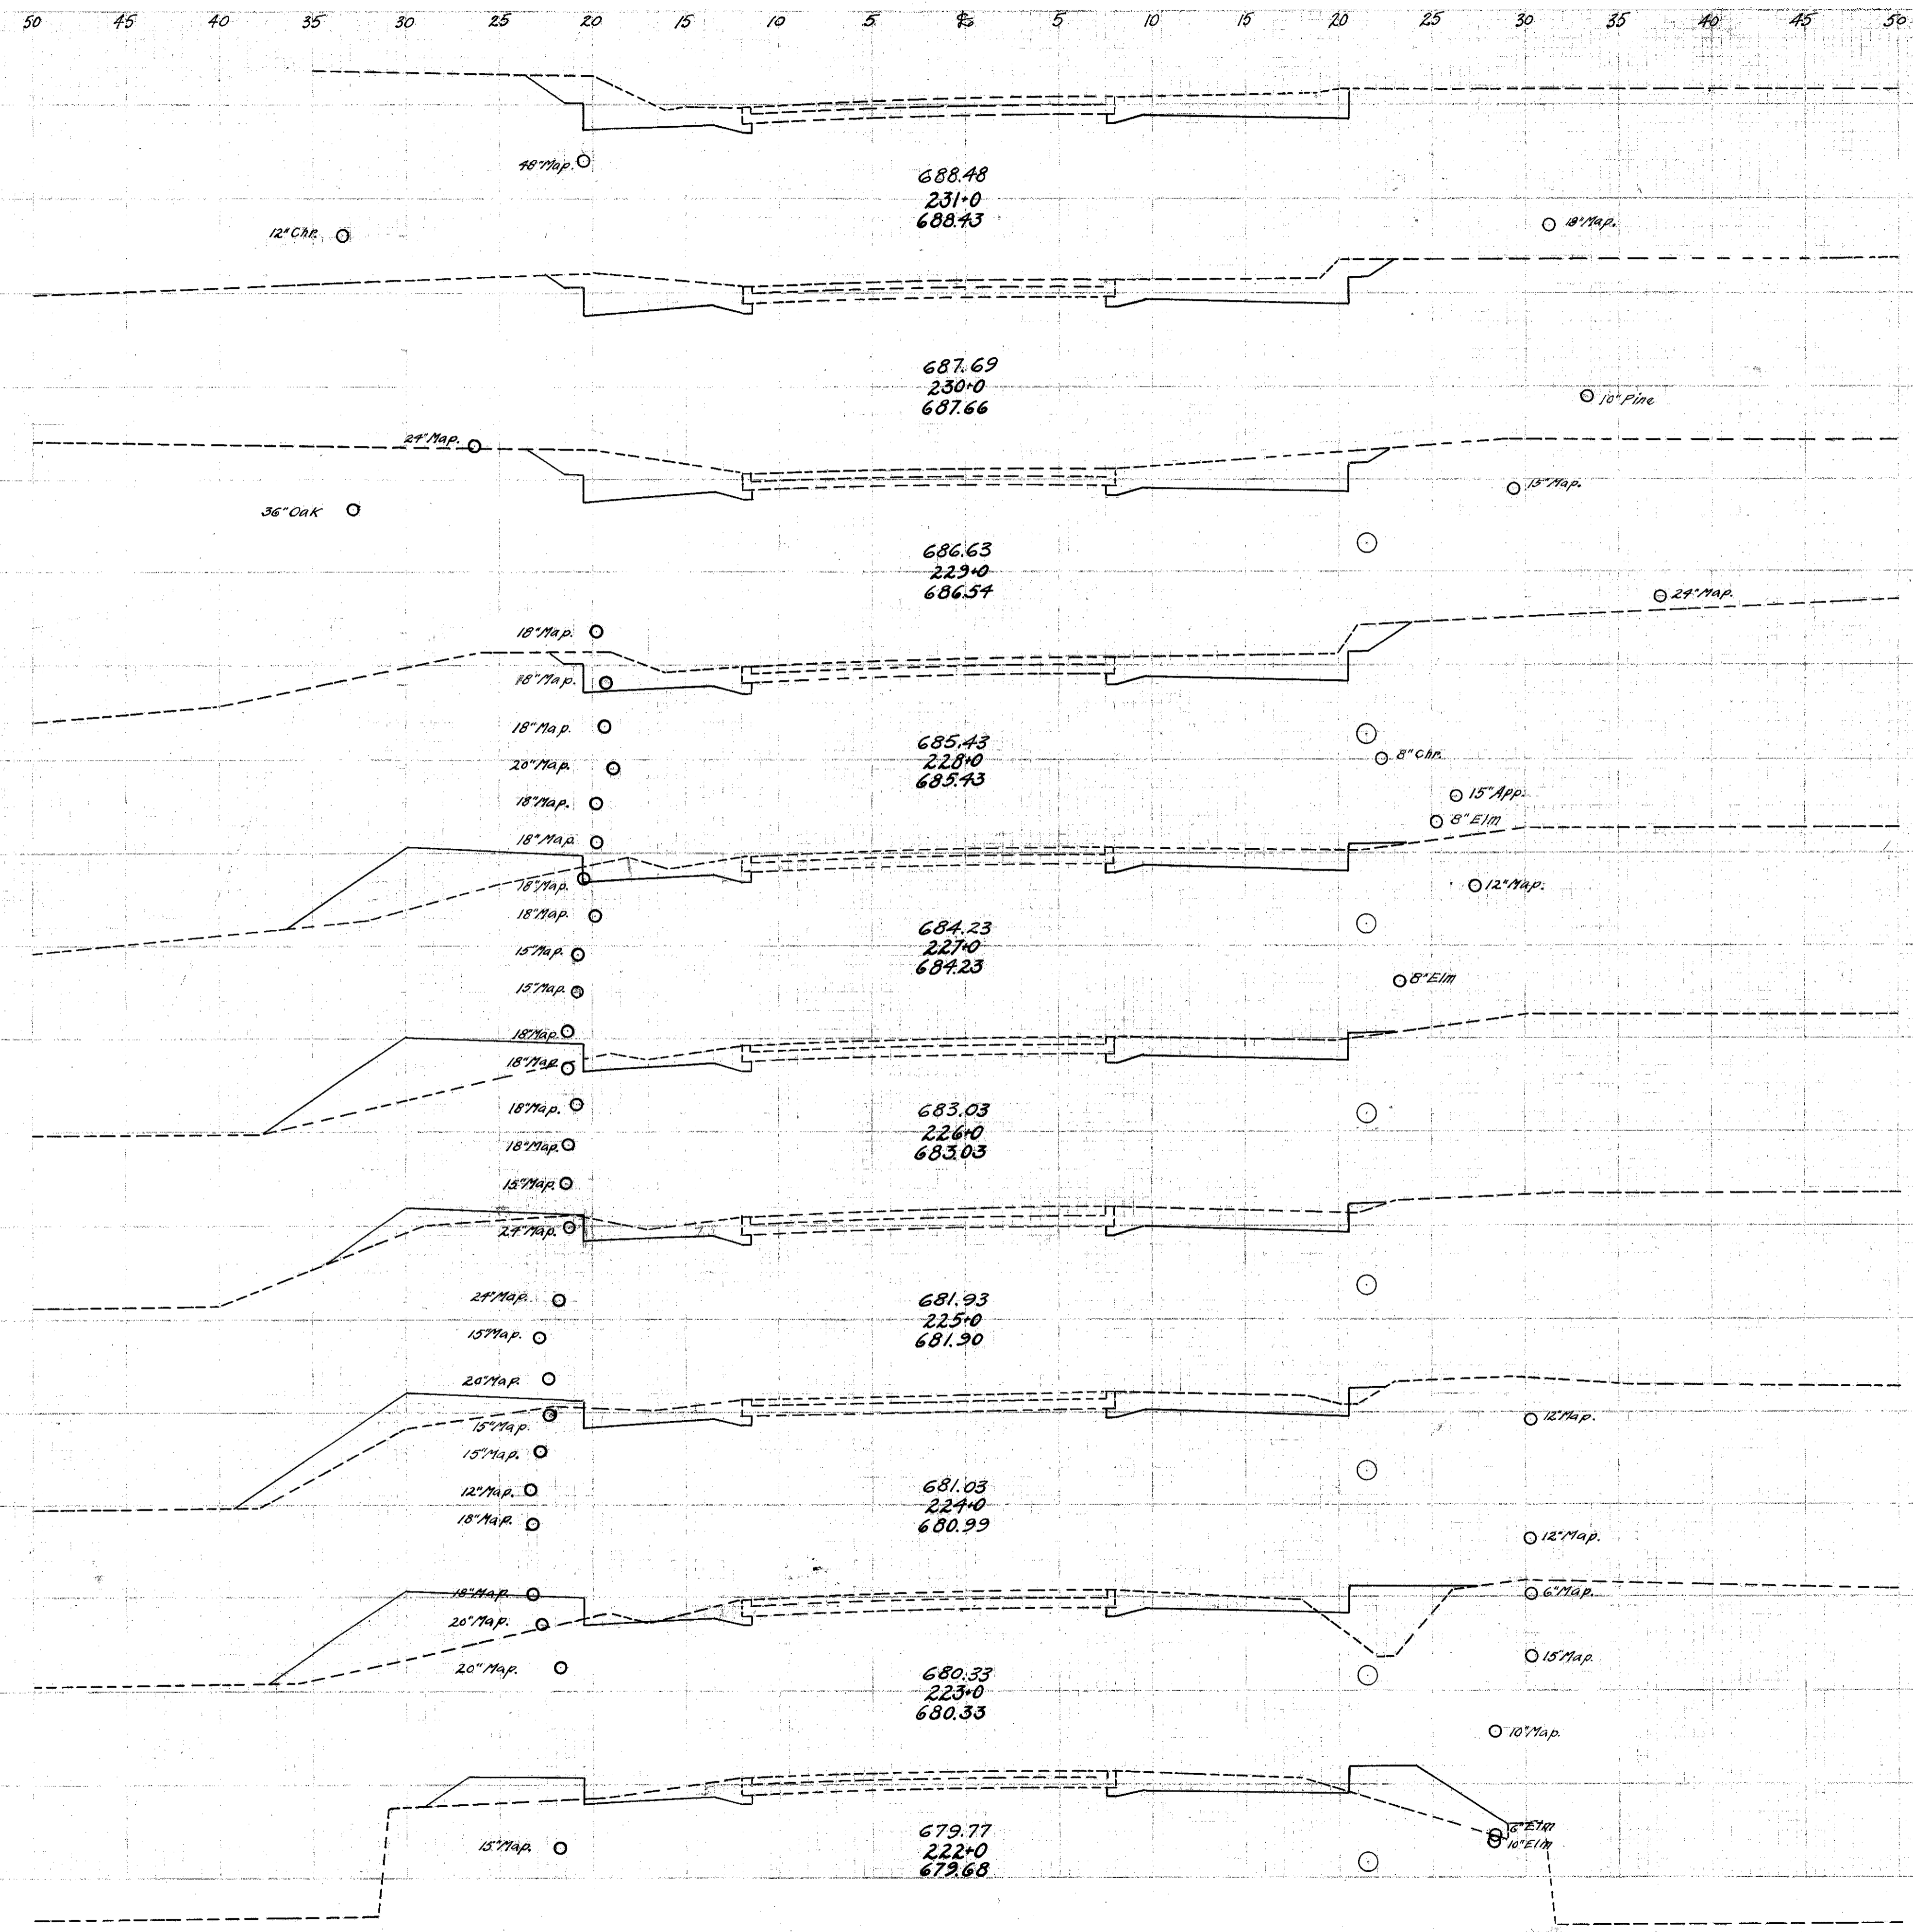

688.48
231+0
688.43

687.69
230+0
687.66

686.63
229+0
686.54

685.43
228+0
685.43

684.23
227+0
684.23

683.03
226+0
683.03

681.93
225+0
681.90

681.03
224+0
680.99

680.33
223+0
680.33

679.77
222+0
679.68