


50 45 40 35 30 25 20 15 10 5 & 5 10 15 20 25 30 35 40 45 50

FED. RD. DIST. NO.	STATE	FED. AID PROJECT	FISCAL YEAR	26
10	OHIO	519-A	1928	33

I.C.H. No 2 SEC. 1 & B
LAKE COUNTY

End Area Cub Fill	Cu. Yds Cub Fill
22.6	5.5
74.1	21.2
26.0	9.8
98.0	26.5
26.9	4.5
105.6	8.3
30.1	0.0
100.9	21.3
24.4	11.5
106.1	21.3
32.9	0.0
114.1	0.0
28.7	0.0
113.0	0.0

Exc. = 836.1 CU. YDS.
Emb. = 98.6 CU. YDS.
700se
800se

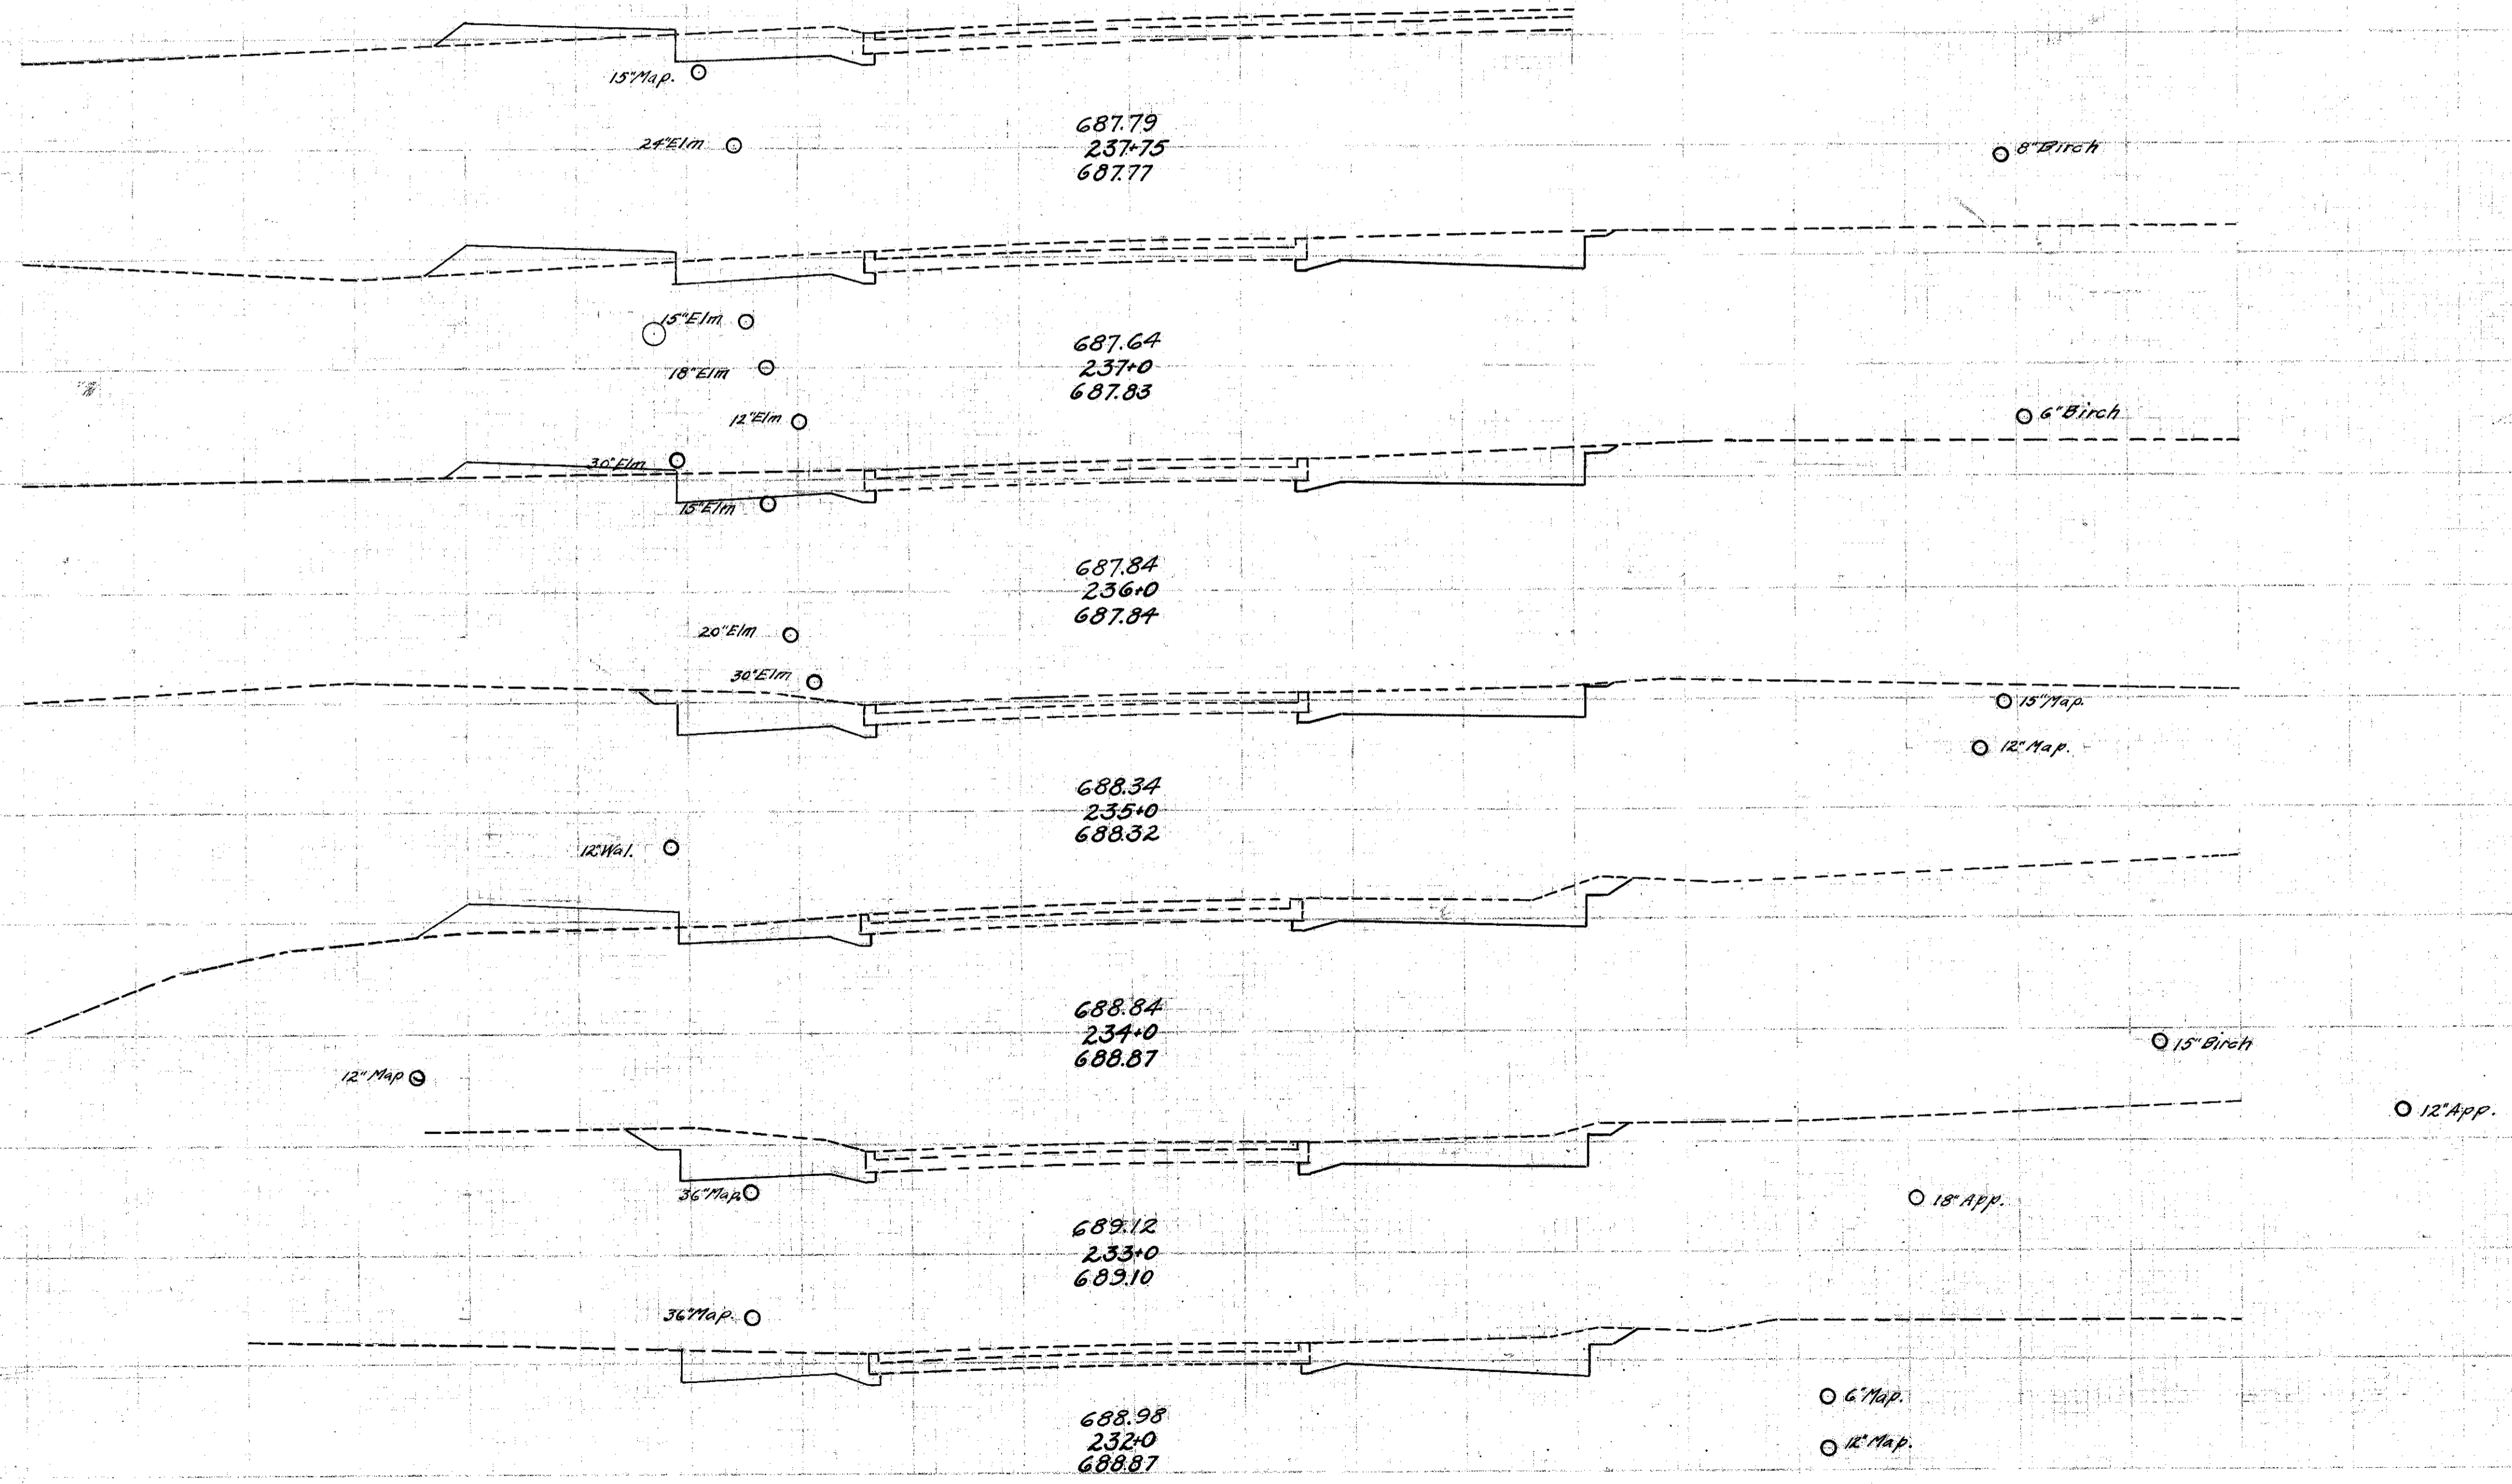

687.79
237.75
687.77

687.64
237.0
687.83

687.84
236.0
687.84

688.34
235.0
688.32

688.84
234.0
688.87

689.12
233.0
689.10

688.98
232.0
688.87