


30 25 20 15 10 5 0 5 10 15 20 25 30

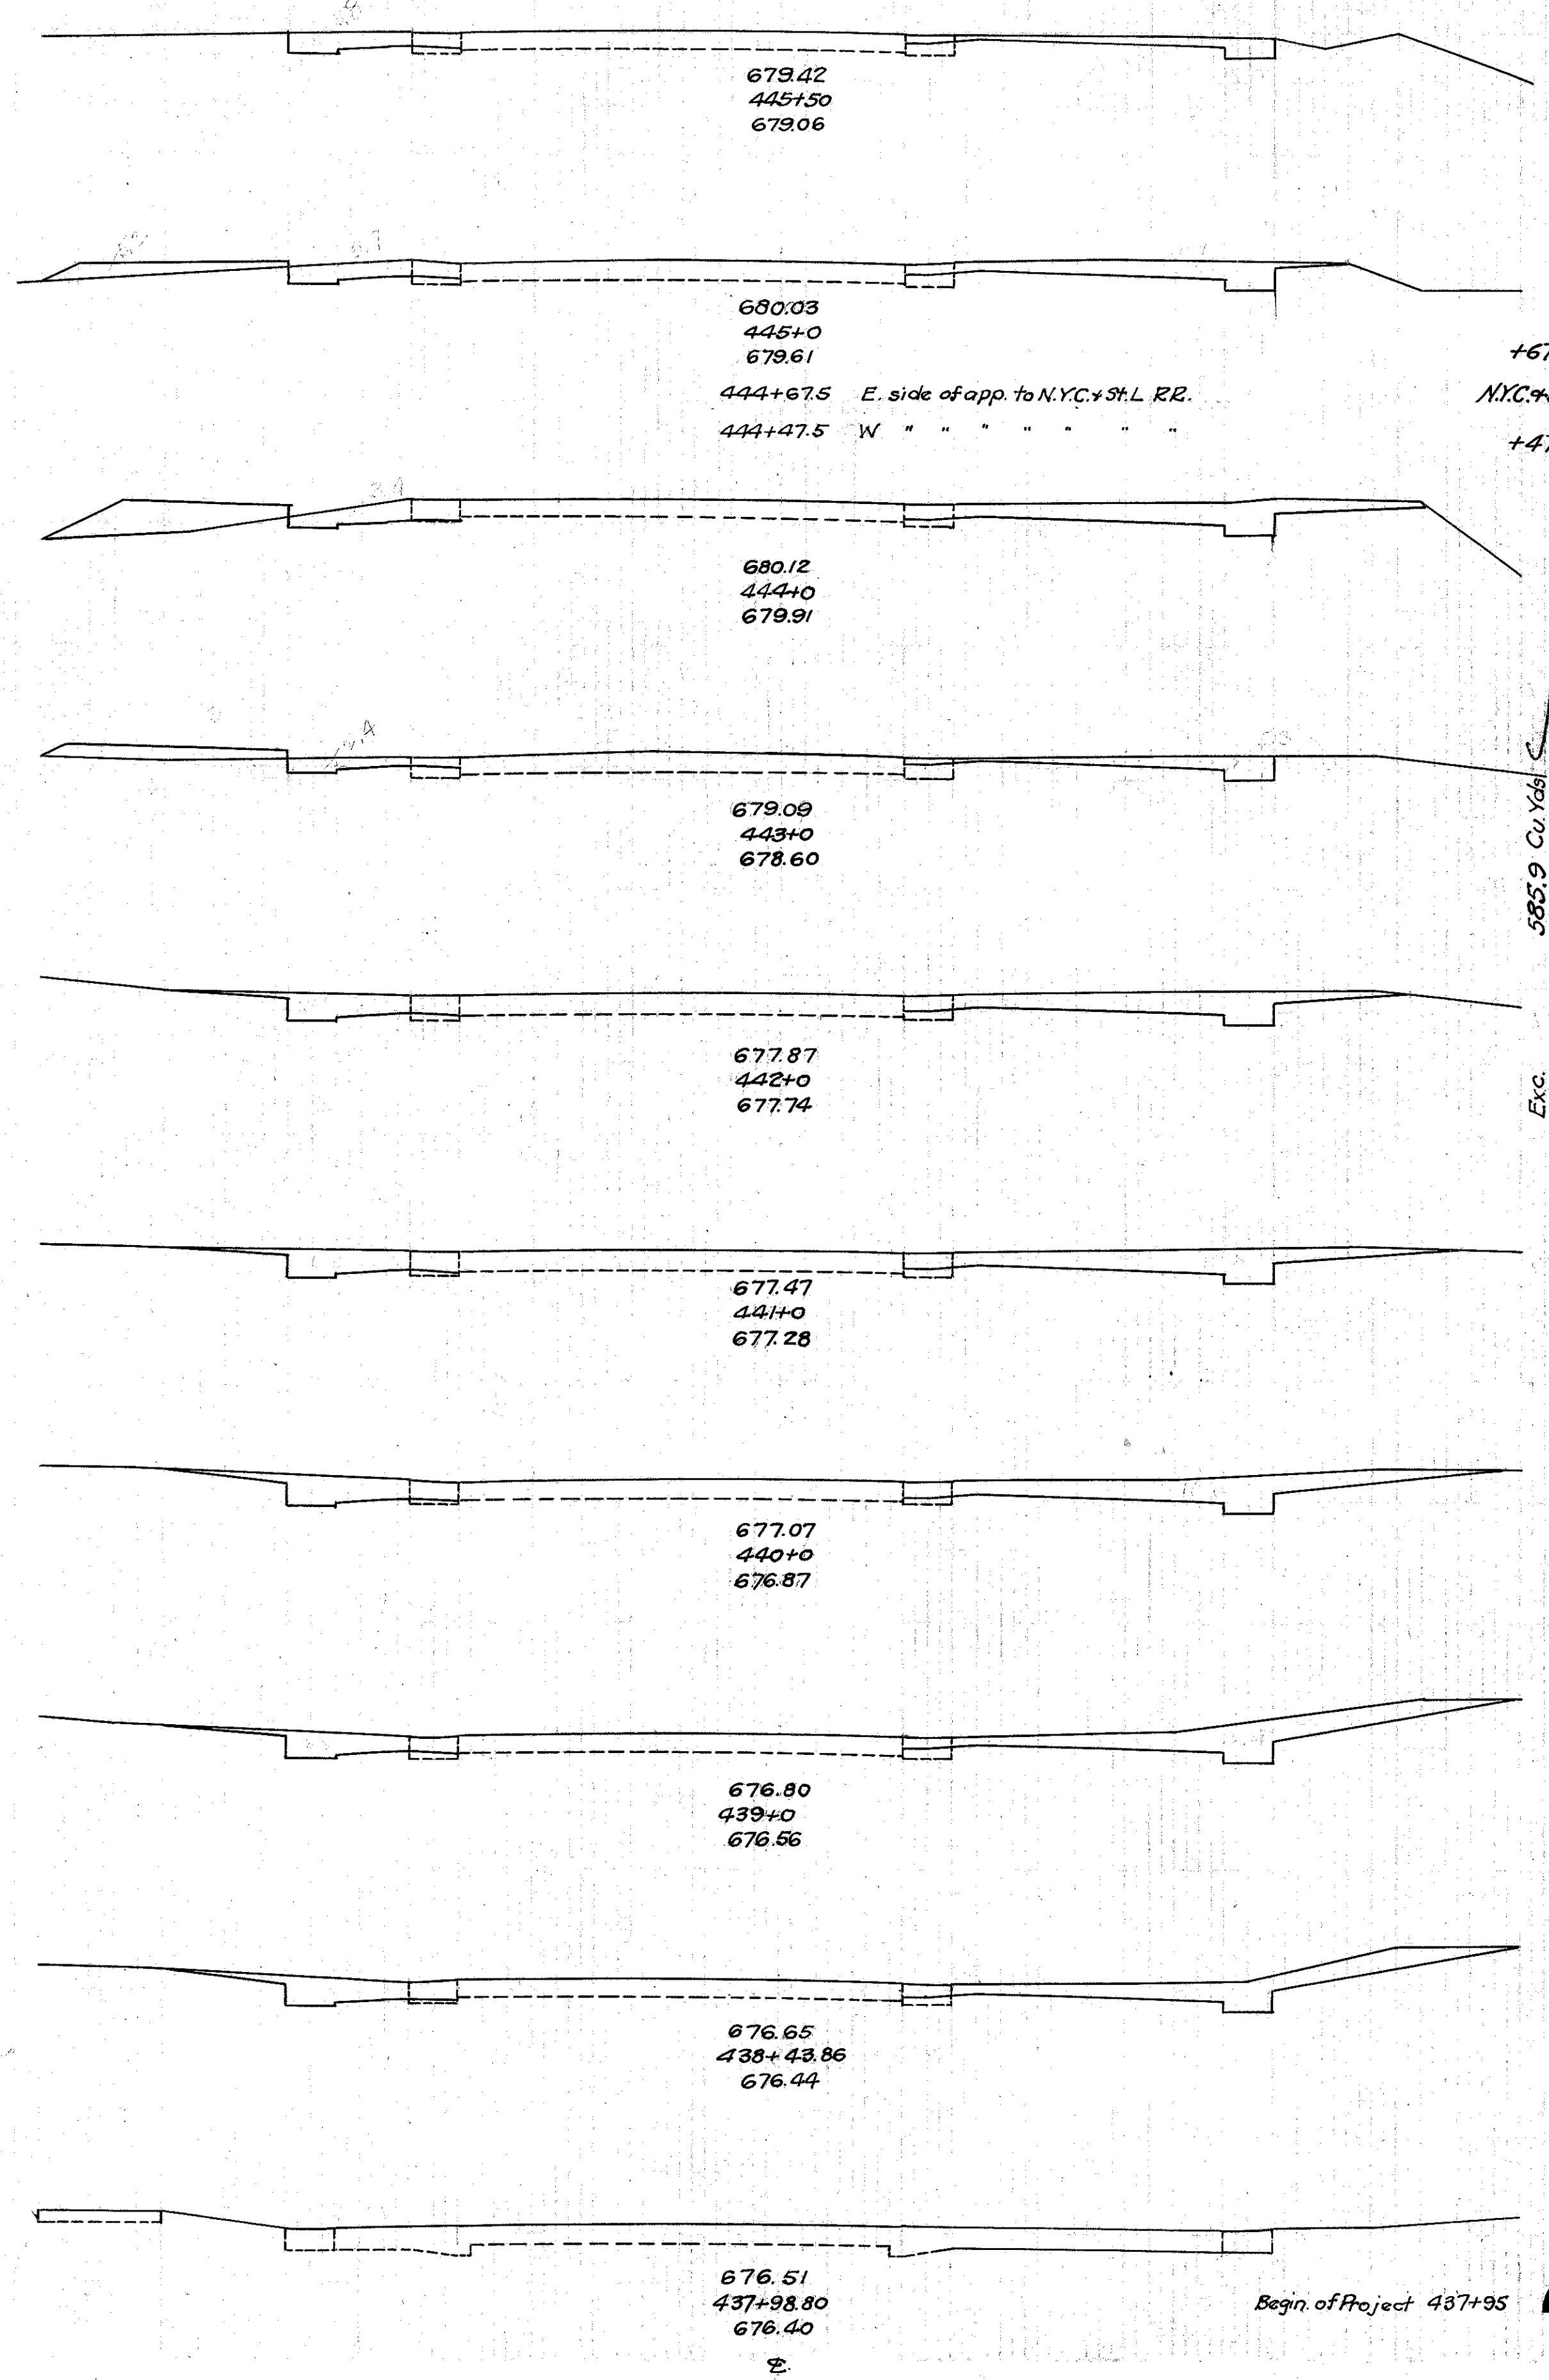

End Area		Cu. Yds.	
Cut	Fill	Cut	Fill
8.8	0.0		
		21.7	4.8
14.6	5.2		
		17.6	6.3
14.6	5.2		
17.0	9.6		
		30.0	16.9
17.0	9.6		
		46.7	27.0
8.2	5.0		
		50.4	9.3
19.0	0.0		
		71.9	0.0
19.8	0.0		
		78.5	0.0
22.6	0.0		
		81.9	0.0
21.6	0.0		
		45.2	0.0
22.0	0.0		
		18.3	0.0
0.0	0.0		

+67.5  
N.Y.C. & St. L. R.R.


+47.5

385.9 Cu. Yds.  
64.3  
77.2  
508.7

Exc.  
Emb.  
Emb. + 20%  
Waste

Begin of Project 437+95

30 25 20 15 10 5 0 5 10 15 20 25 30

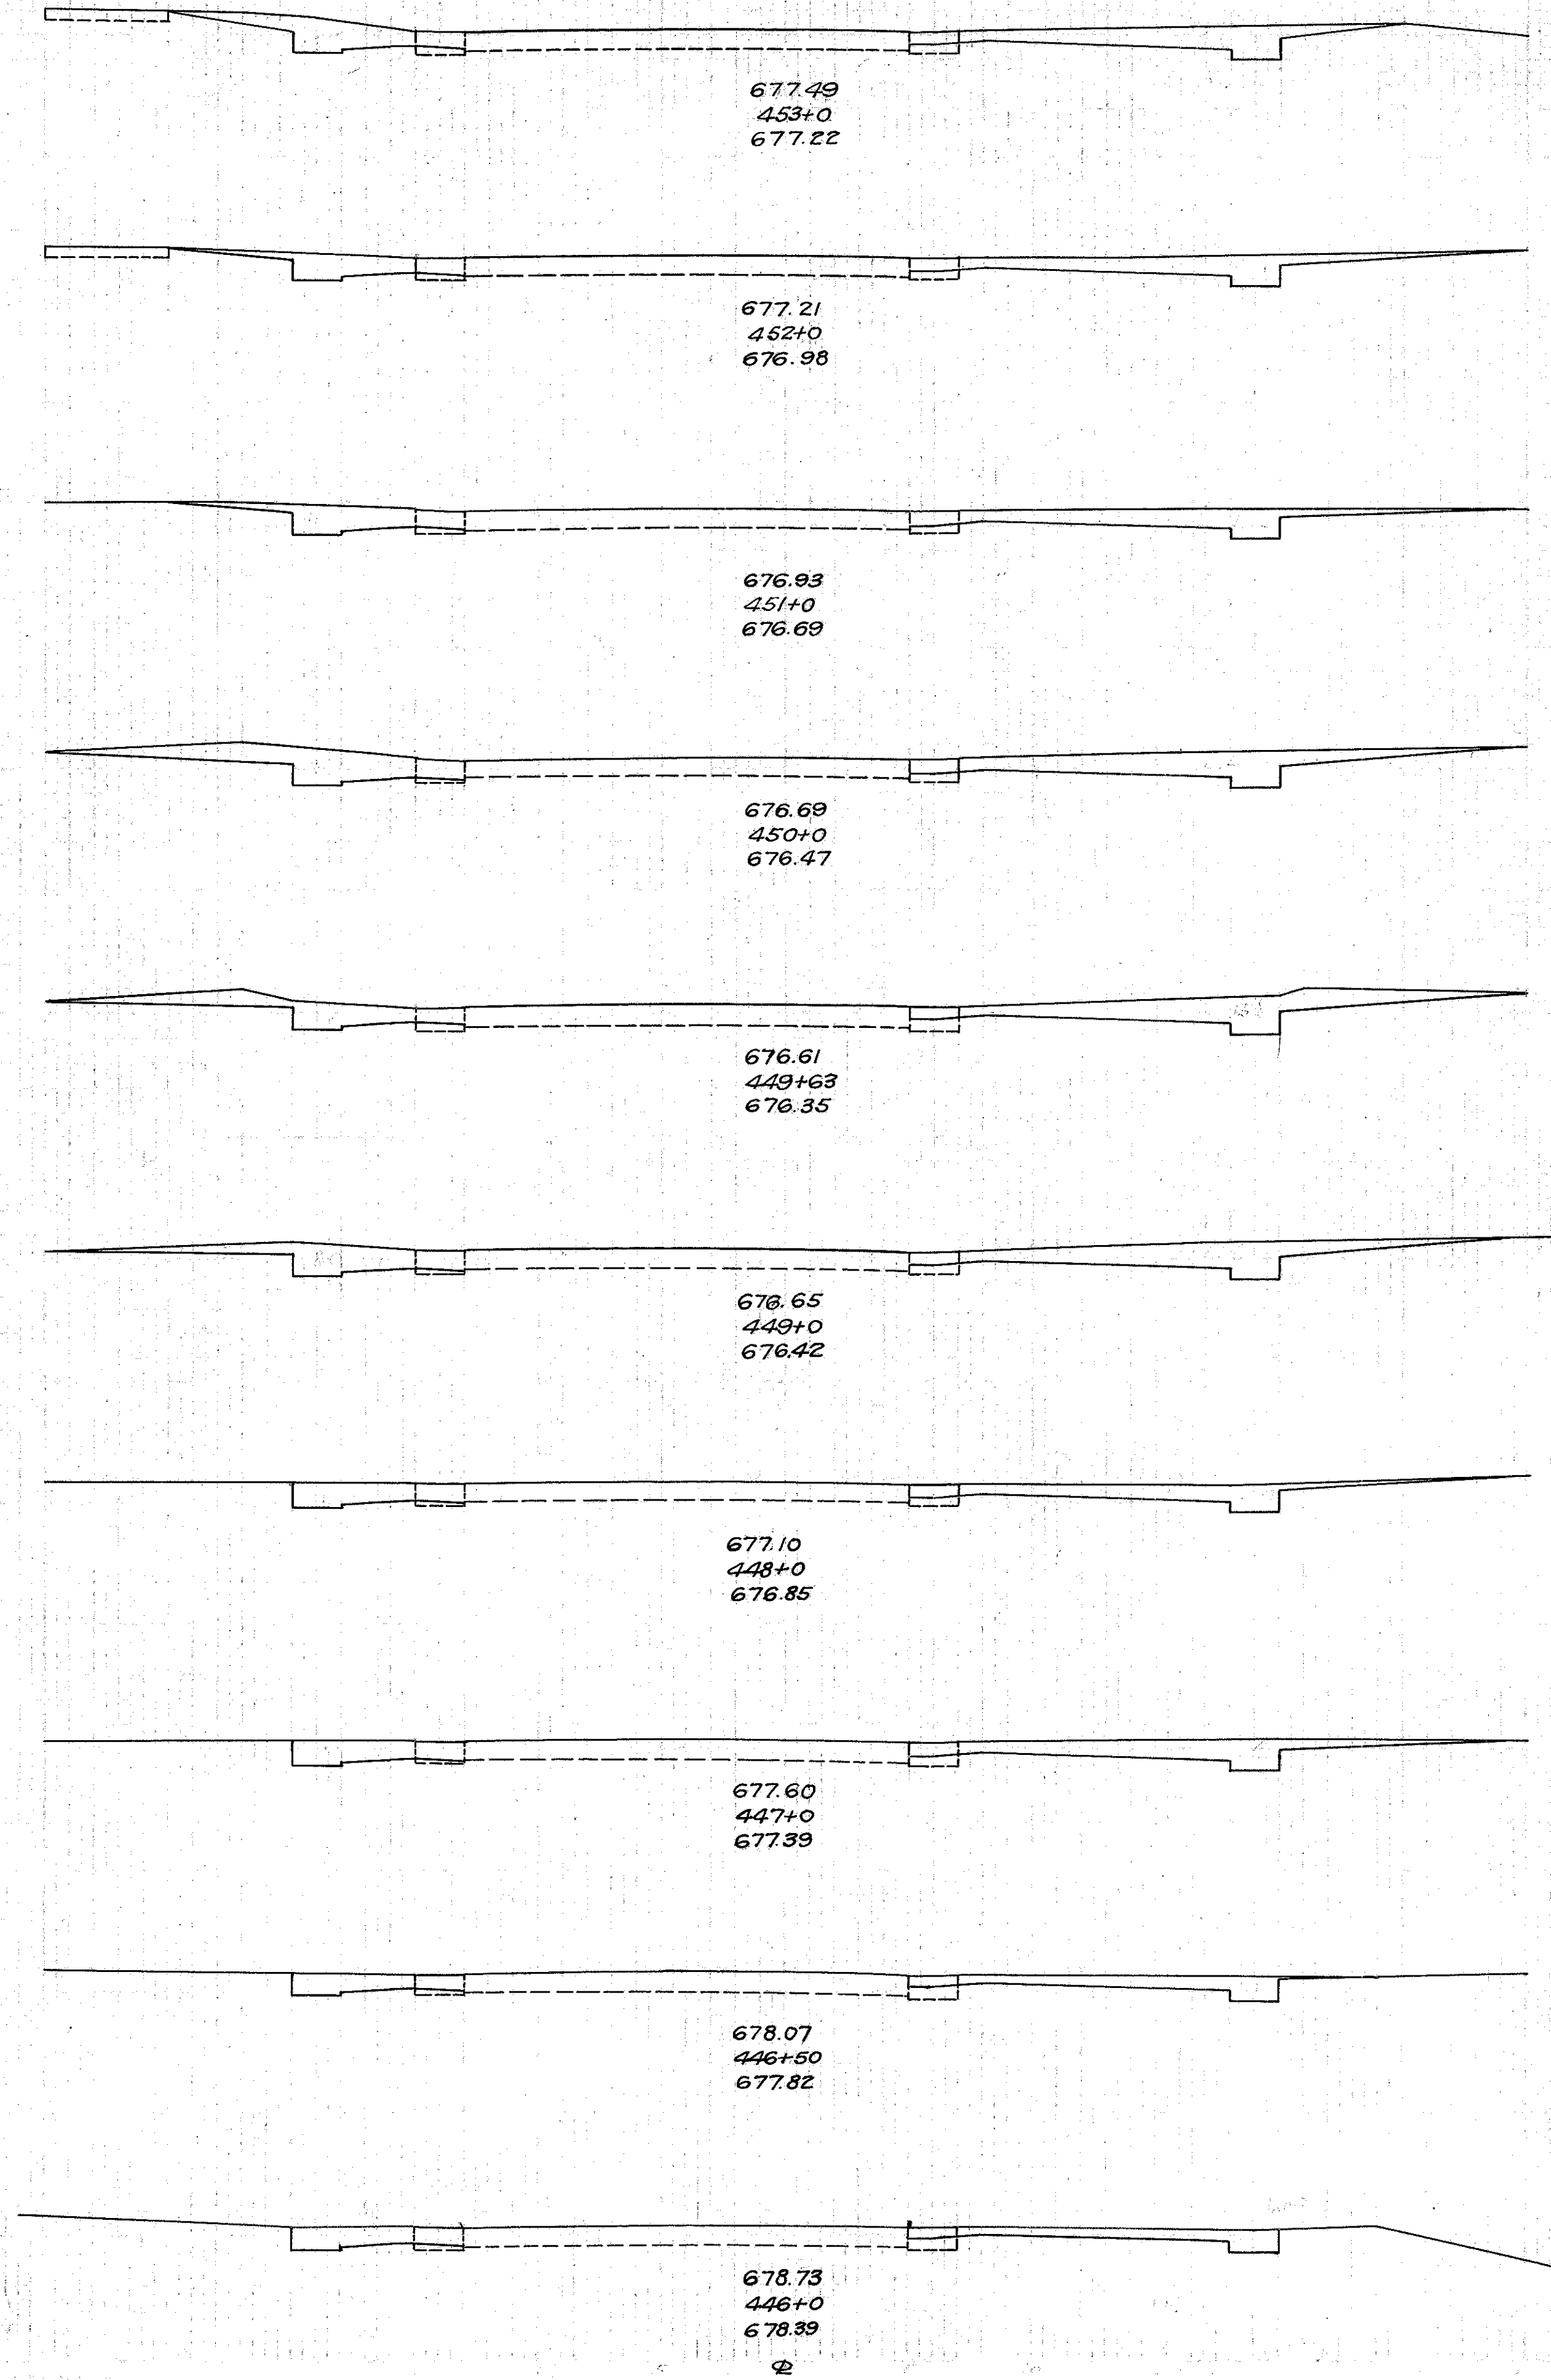

End Area		Cu. Yds.	
Cut	Fill	Cut	Fill
19.0	0.0		
		65.6	0.0
16.4	0.0		
		62.6	0.0
17.4	0.0		
		53.0	0.0
27.4	0.0		
		35.2	0.0
24.0	0.0		
		54.4	0.0
22.6	0.0		
		68.1	0.0
14.2	0.0		
		57.4	0.0
16.8	0.0		
		26.7	0.0
11.9	0.0		
		22.2	0.0
10.0	0.0		
		17.4	0.0
8.8	0.0		

711.5 Cu. Yds.  
0.0  
0.0  
711.5

Exc.  
Emb.  
Emb. + 20%  
Waste

