


E-8 Removal and Disposal of Existing Wearing Course
 Sta. 570+00 to Sta. 597+44 = 274' x 2 = 5488' x 5' ÷ 9 = 3049 Sq. Yds.
 From Extra Area Below
 Total 373
 3422

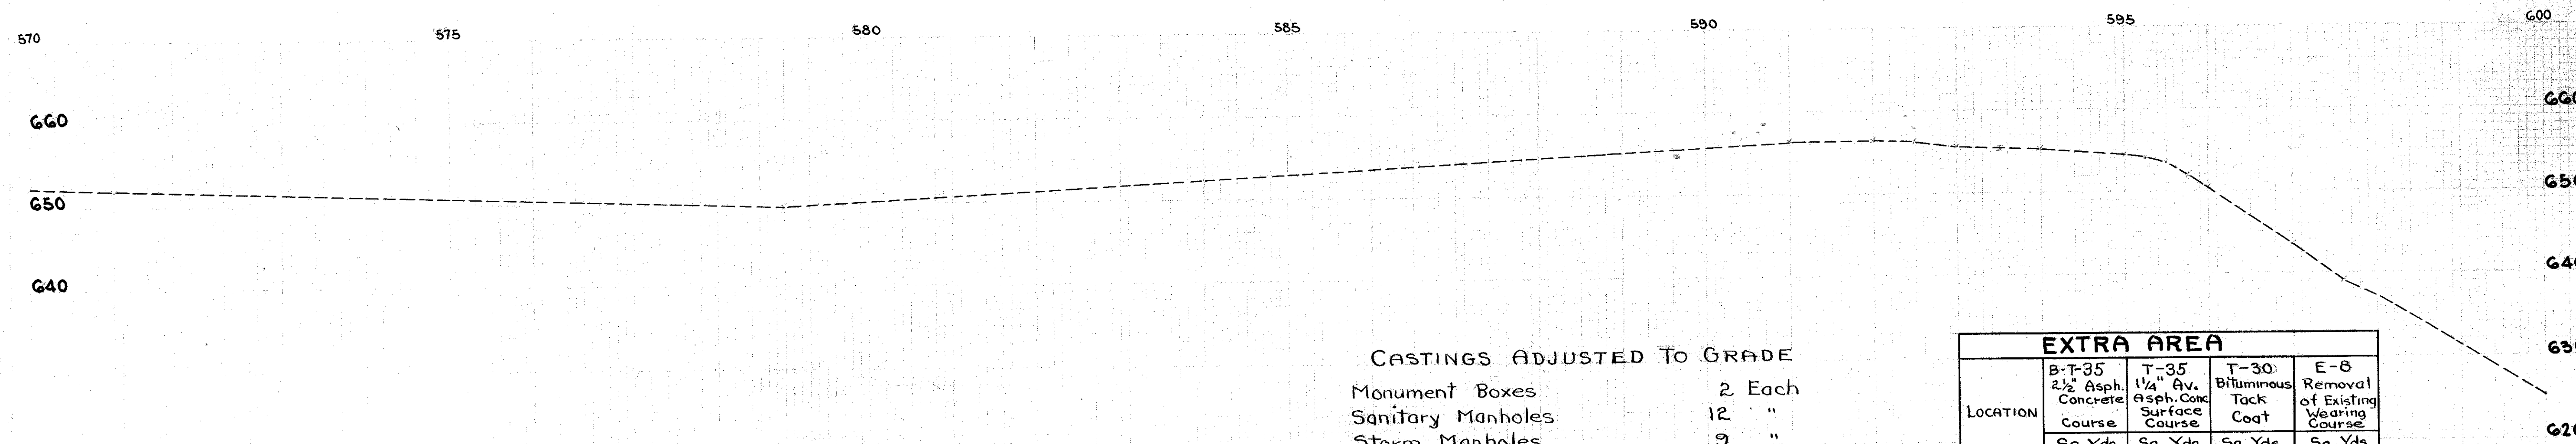

CASTINGS ADJUSTED TO GRADE
 Monument Boxes 2 Each
 Sanitary Manholes 12 "
 Storm Manholes 9 "
 Water Valves 16 "

LOCATION	EXTRA AREA			
	B-T-35 2 1/2" Asph. Concrete Course Sq. Yds.	T-35 1 1/4" AV. Asph. Conc. Surface Course Sq. Yds.	T-30 Bituminous Tack Coat Sq. Yds.	E-8 Removal of Existing Wearing Course Sq. Yds.
Elm St. 570+94	500	227	727	227
Park Dr. 575+20		205	205	
W. Parkview Dr. 582+81		46	46	20
E. Parkview Dr. 586+30		46	46	16
Nottingham Pl. 593+21		22	22	10
Blair Pl. 594+70		24	24	10
Forbes St. 595+43.56	177	90	267	90
U.S. 20 Sta. 598+00.3 to 597+15.3		30	30	
TOTAL	677	690	1367	373
U.S. 20 Sta. 598+00.3 to 597+15.3		10	10	
TOTAL		10	10	