


CALC. BY E.G. DATE 11-11-74  
 CKD. BY D.D. DATE 1-31-75

FED. RD. DIV.	STATE	PROJECT
5	OHIO	T4030-(13)

11  
38

LAKE COUNTY  
 LAK. - 20-14.30  
 LAK. - 86-0.25  
 AND WASHINGTON STREET  
 AND ST. CLAIR STREET

TRAFFIC-SIGNAL QUANTITIES SUB-SUMMARY			
ITEM	DESCRIPTION	UNIT	QUANTITY
625	INSTALLATION OF THE MASTER CONTROLLER	L.S.	L.S.
625	MASTER CONTROLLER	EA.	1

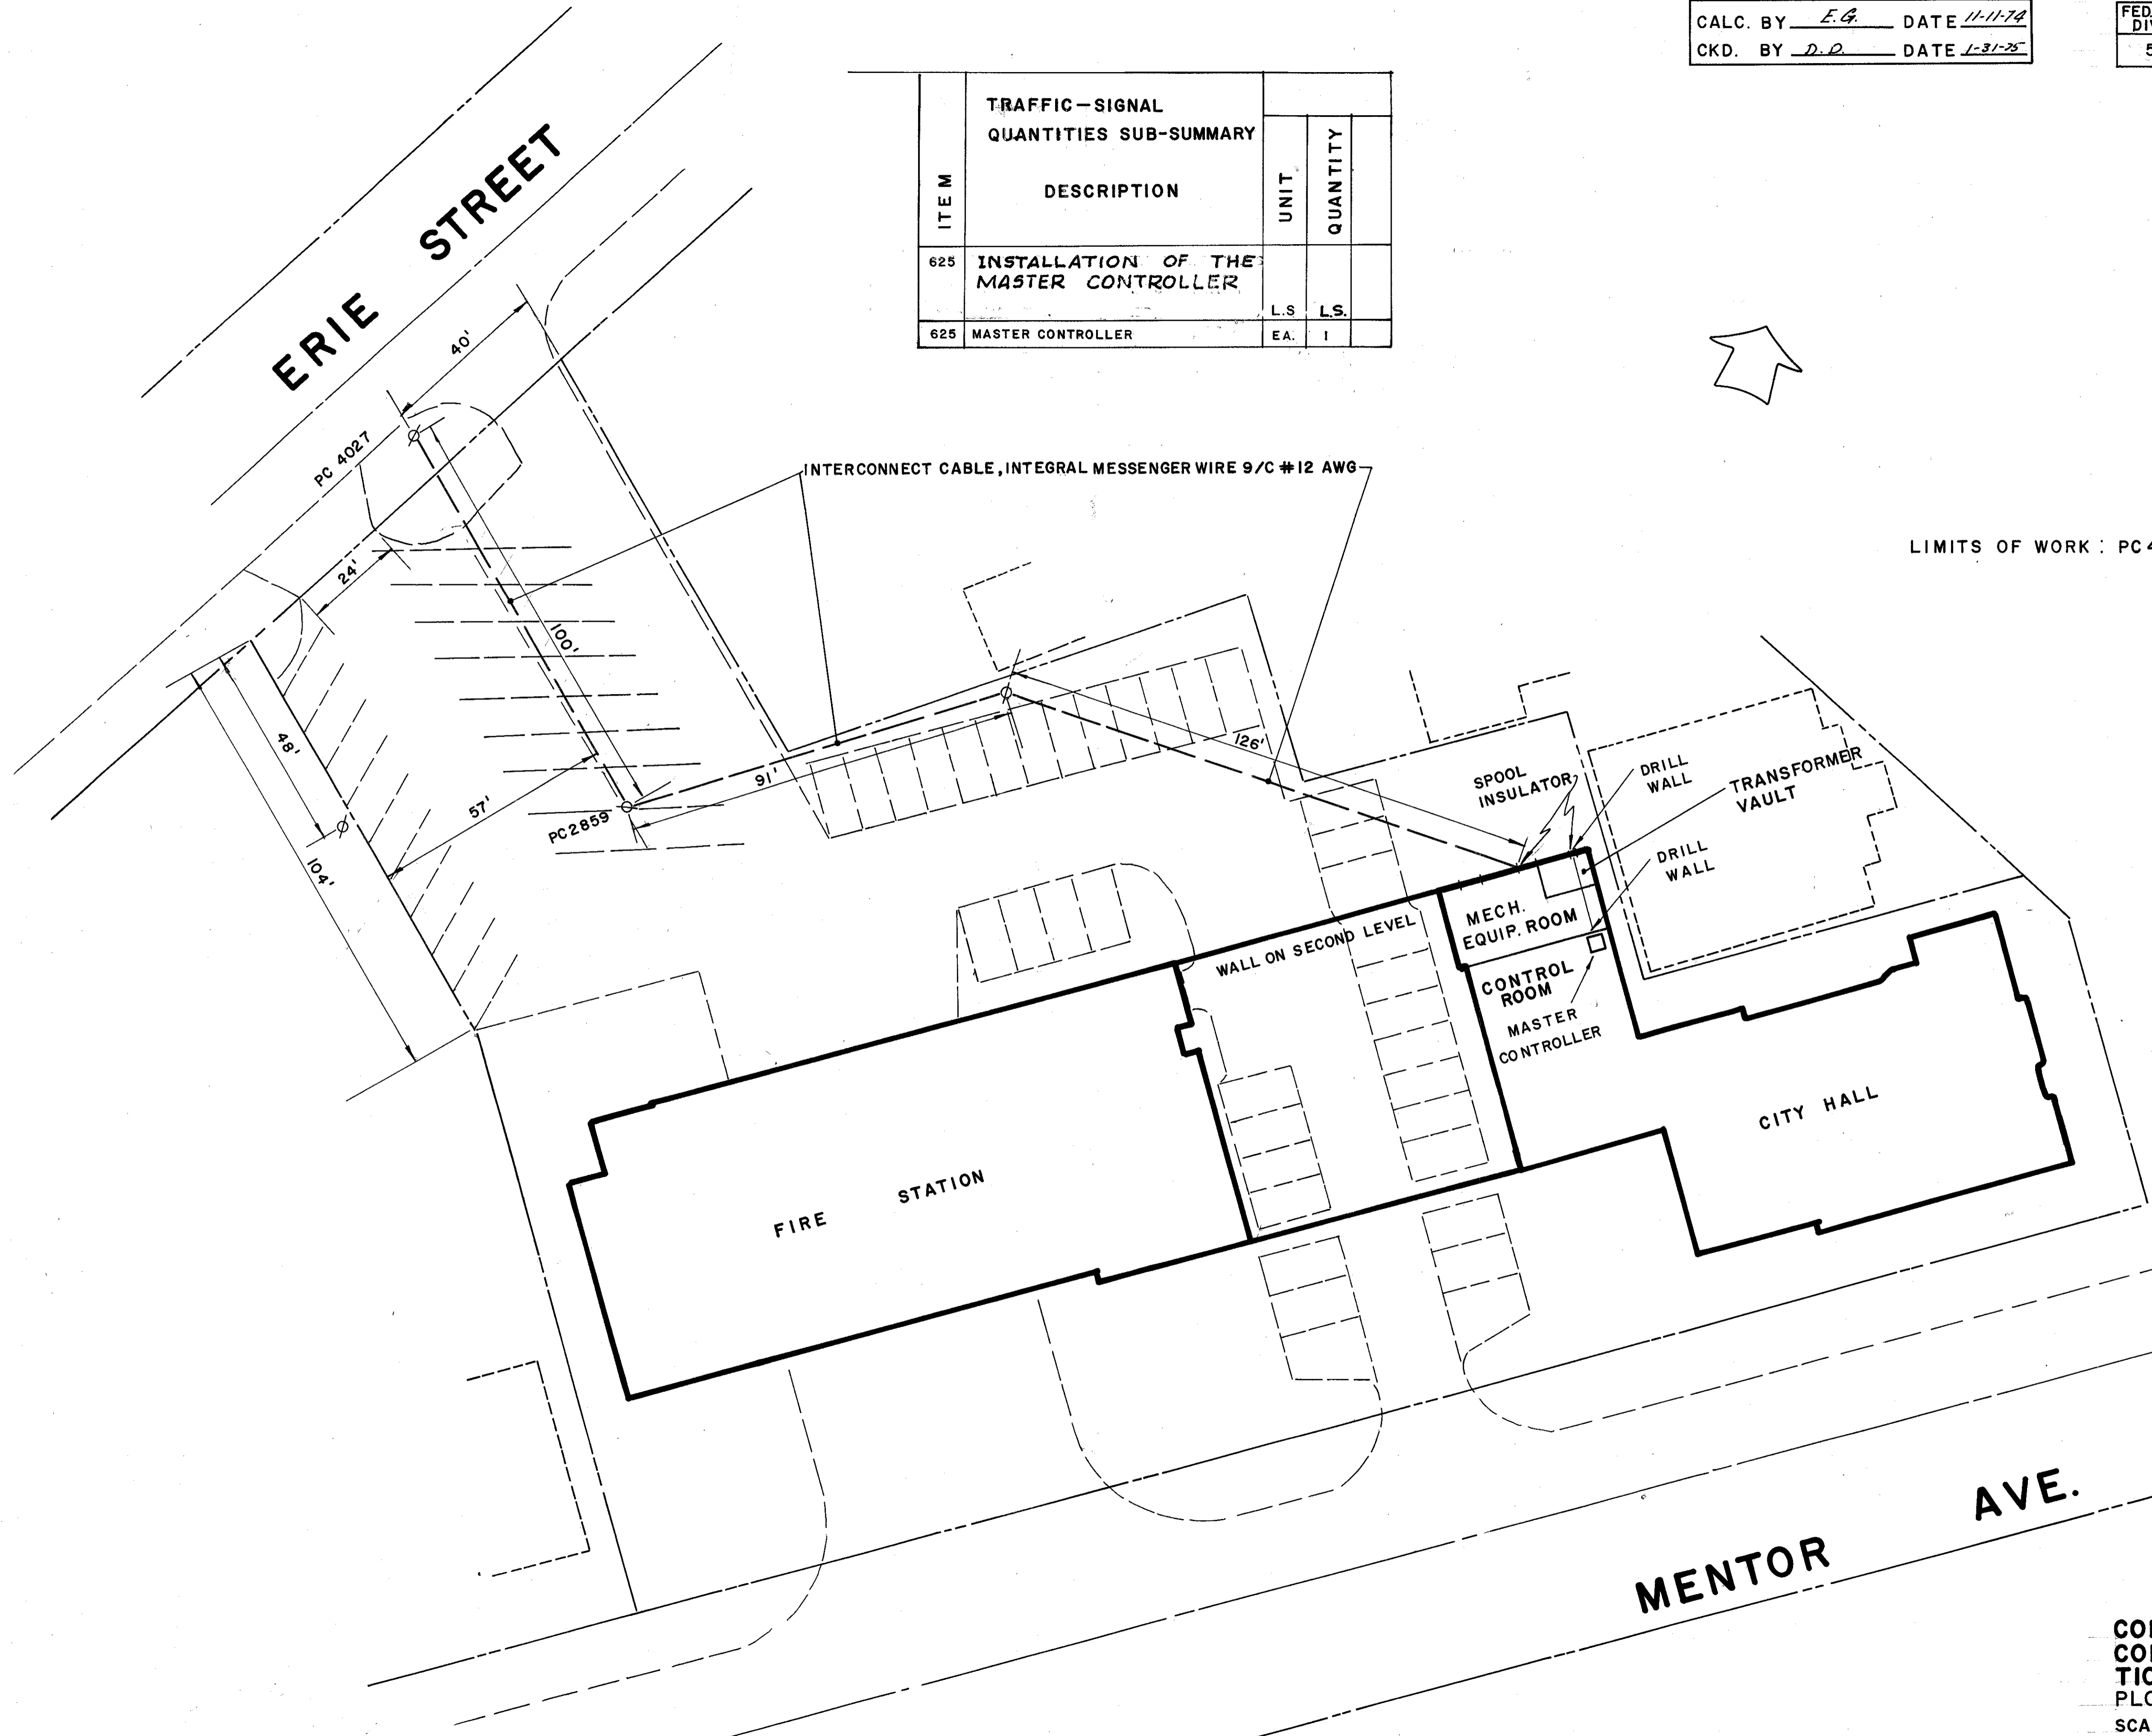

LIMITS OF WORK : PC4027 TO MASTER CONTROLLER

CONNECTION OF THE MASTER  
 CONTROLLER TO INTERCONNEC-  
 TION STREET CABLE  
 PLOT PLAN  
 SCALE: 1" = 20'