


G ANODE FASTENER DETAIL - CHRISTMAS TREE CLIP

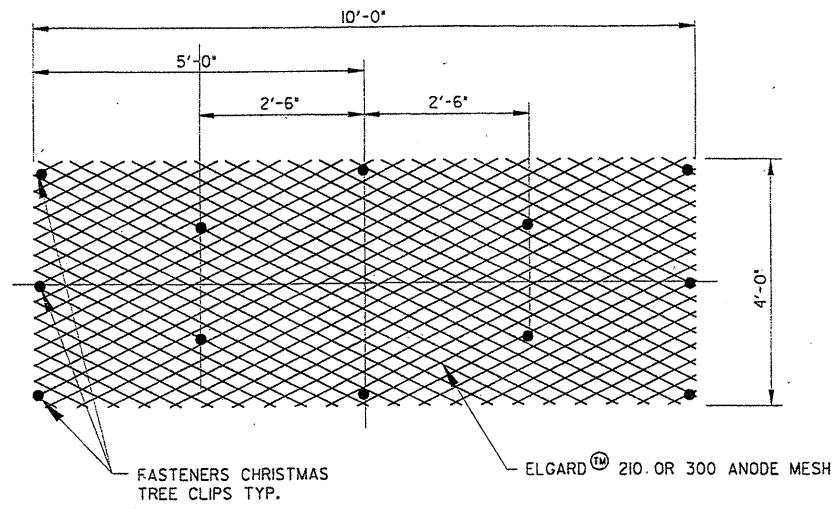

H ANODE FASTENER LAYOUT  
(ONE FASTENER PER FIVE SQ. FT. OF MESH)

CLEVELAND • ATLANTA • CHICAGO  
HOUSTON • NEW ORLEANS • OKLAHOMA CITY  
PHILADELPHIA • SAN FRANCISCO

CORRPRO COMPANIES, INC.



18  
25

No.	DATE	BY	REVISION
1	3-8-00	DCF	CONVERT TO DDN, CHANGED LINE WT, ADDED BRIDGE NO

REFERENCE DRAWINGS

BURGESS & NIPLÉ, LIMITED  
100 WEST ERIE STREET  
PAINESVILLE, OHIO 44077

CATHODIC PROTECTION  
INSTALLATION DETAILS  
FOR  
LAK-20-1434  
US ROUTE 20 OVER STATE ROUTE 44

DESIGNED BY	SDS
CHECKED BY	SDS
DRAWN BY	LJH
DATE	02-25-00
SCALE	NONE
SHEET	9 OF 12
DRG. NO.	MEDINA-3