


80 75 70 65 60 55 50 45 40 35 30 25 20 15 10 5 5 10 15 20 25 30 35 40 45 50 55 60

FED AID PROJECT E-4-2nd Re STATE OHIO FED RD DIST. No. 10 FISCAL YEAR 1932
 S.H. No. 2 Lake 70 Sec. J (Part) County Widening

10
31

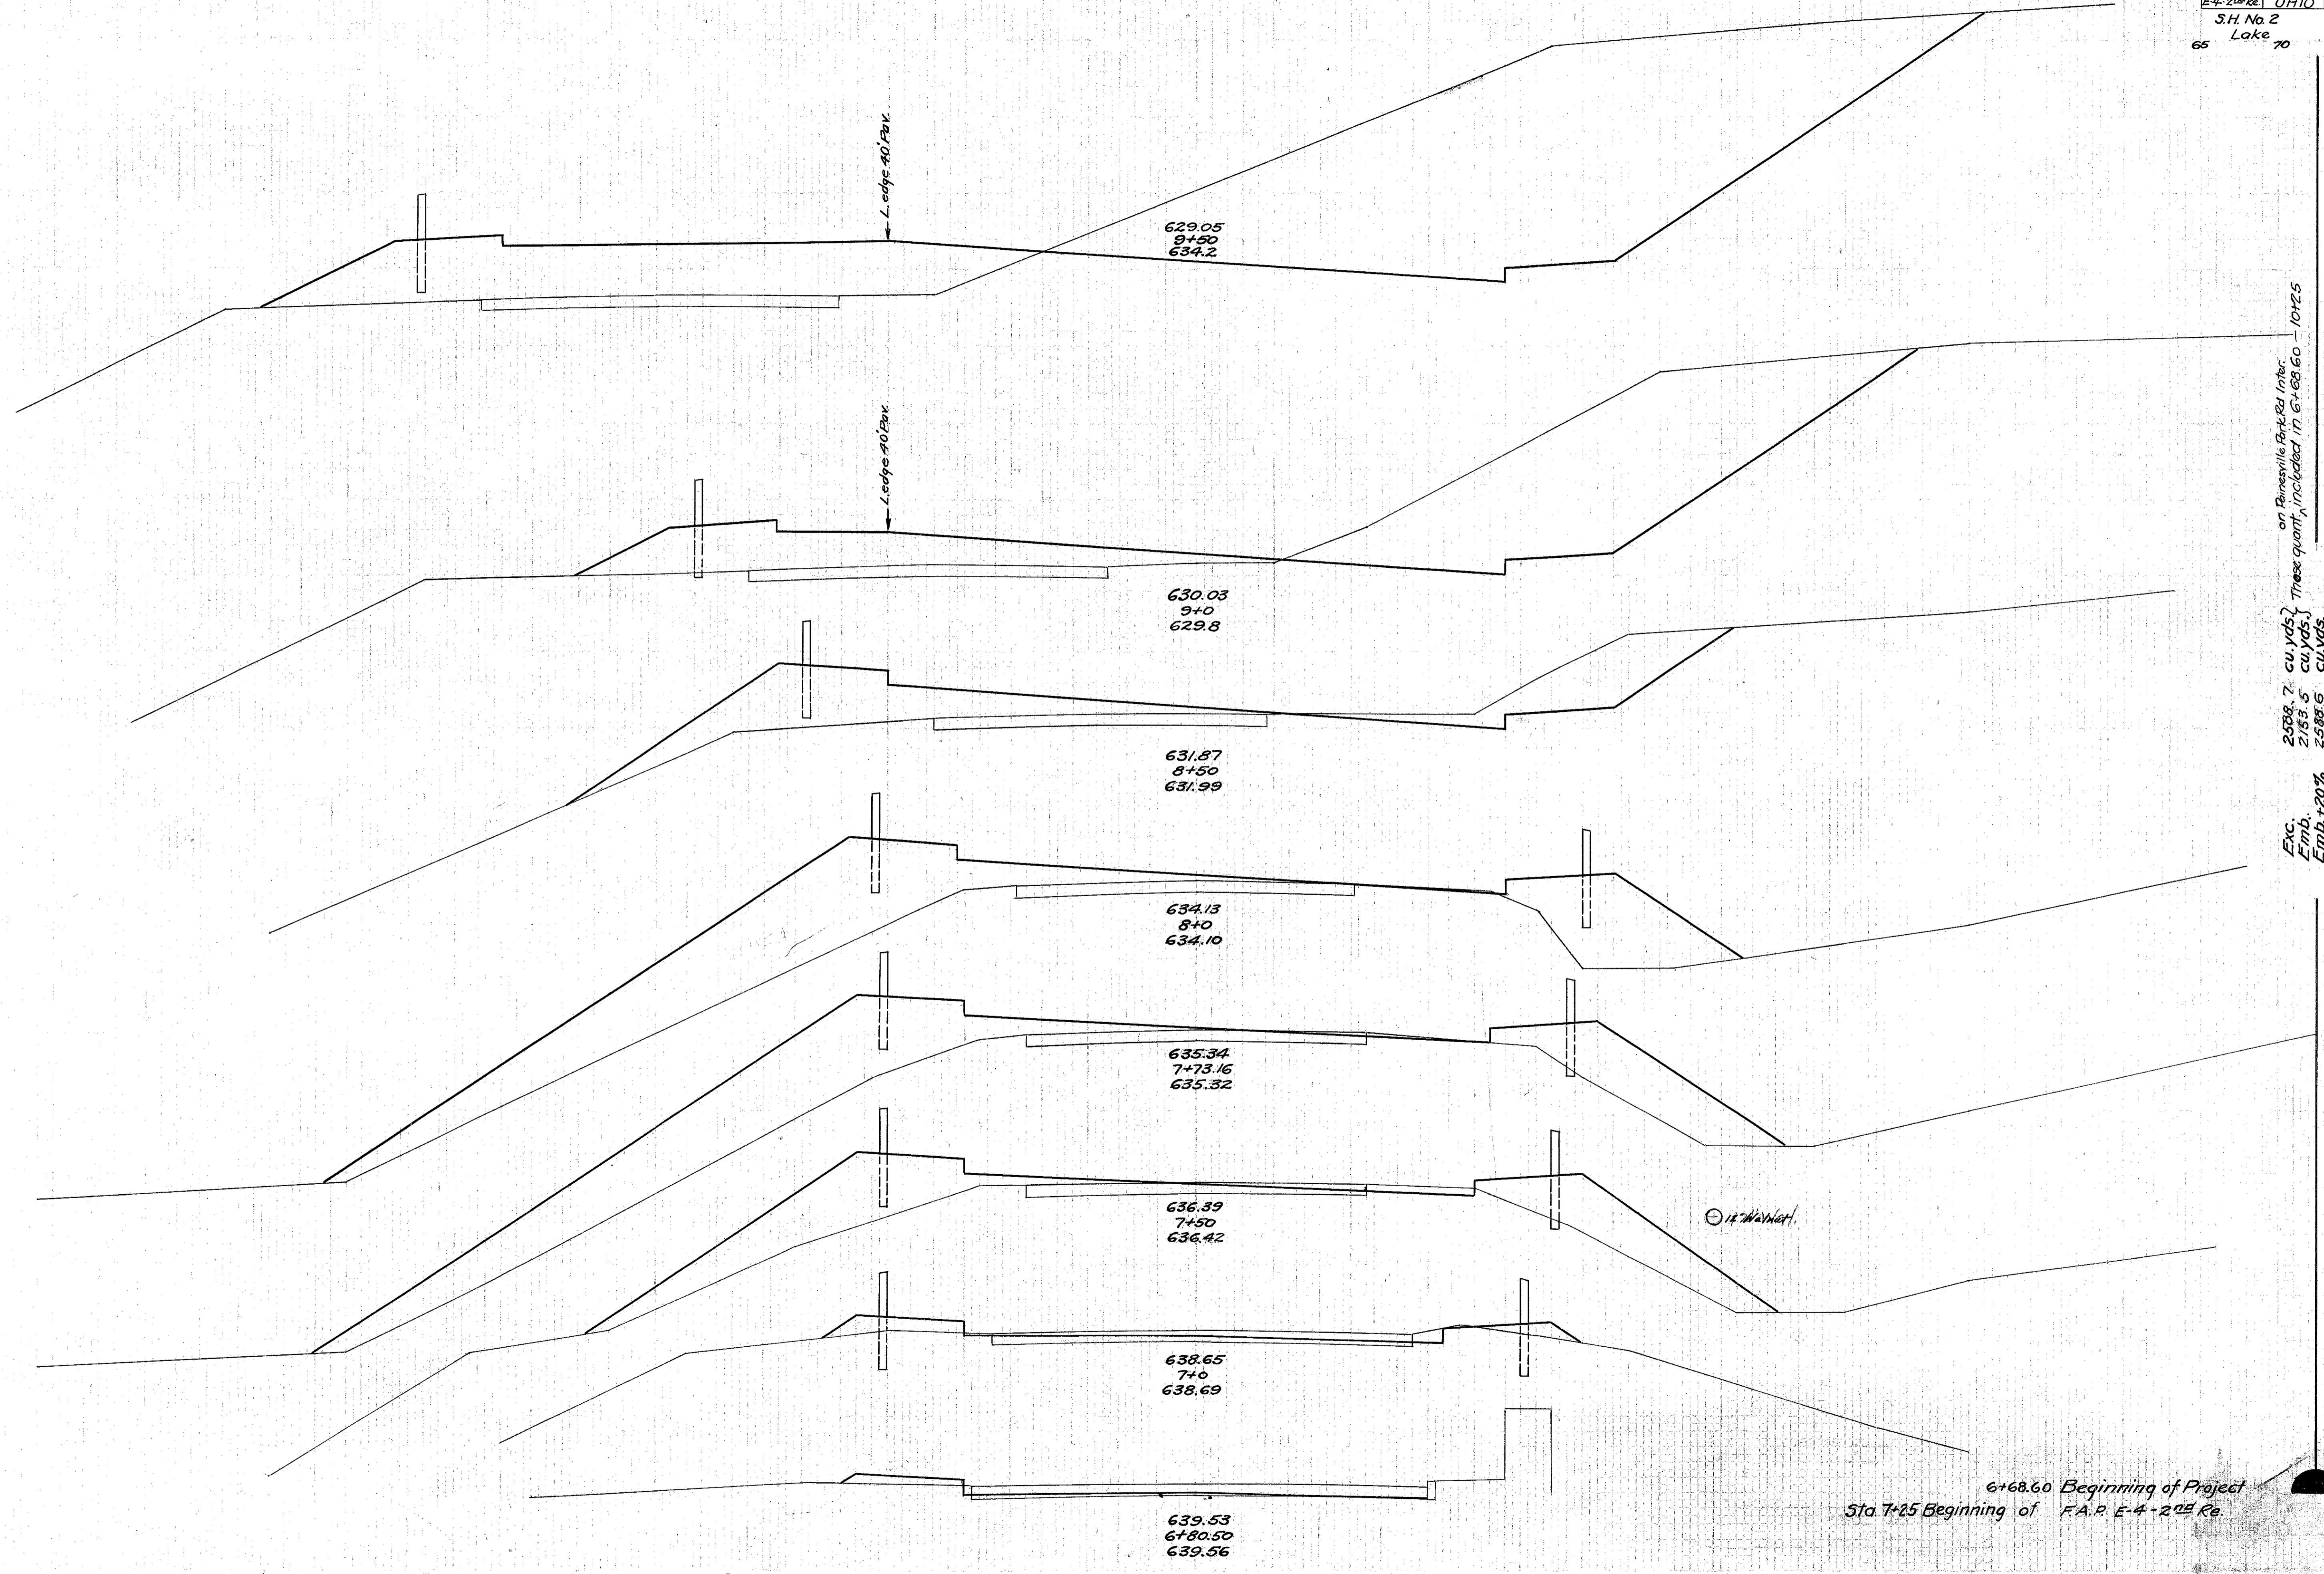

Exc. Emb. +20% Waste to be used on Hainesville - Park Rd Intersection.
 2589.7 cu. yds. }
 2153.5 cu. yds. } These quantities included in 6+68.60 - 10+25
 2588.6 cu. yds.

End Area	Widening	
	Cut	Fill
492.7	157.8	
2270	81.0	6663 2211
46.4	77.2	2532 146.5
1.3	241.8	44.6 235.4
3.2	223.1	2.4 231.1
7.7	121.4	4.6 147.8
12.6	120	18.7 123.5
11.9	6.1	
20.4	5.0	

6+68.60 Beginning of Project
 Sta 7+25 Beginning of F.A.R. E-4-2nd Re.