


80 75 70 65 60 55 50 45 40 35 30 25 20 15 10 5 0 5 10 15 20 25 30 35 40 45 50 55 60

FED AID PROJECT	STATE	FED. RD. DIST. NO.	FISCAL YEAR
E-4-2nd	OHIO	10	1982
S.H. No. 2		Sec. J (Part)	
Lake		County	
65		70	

11
31

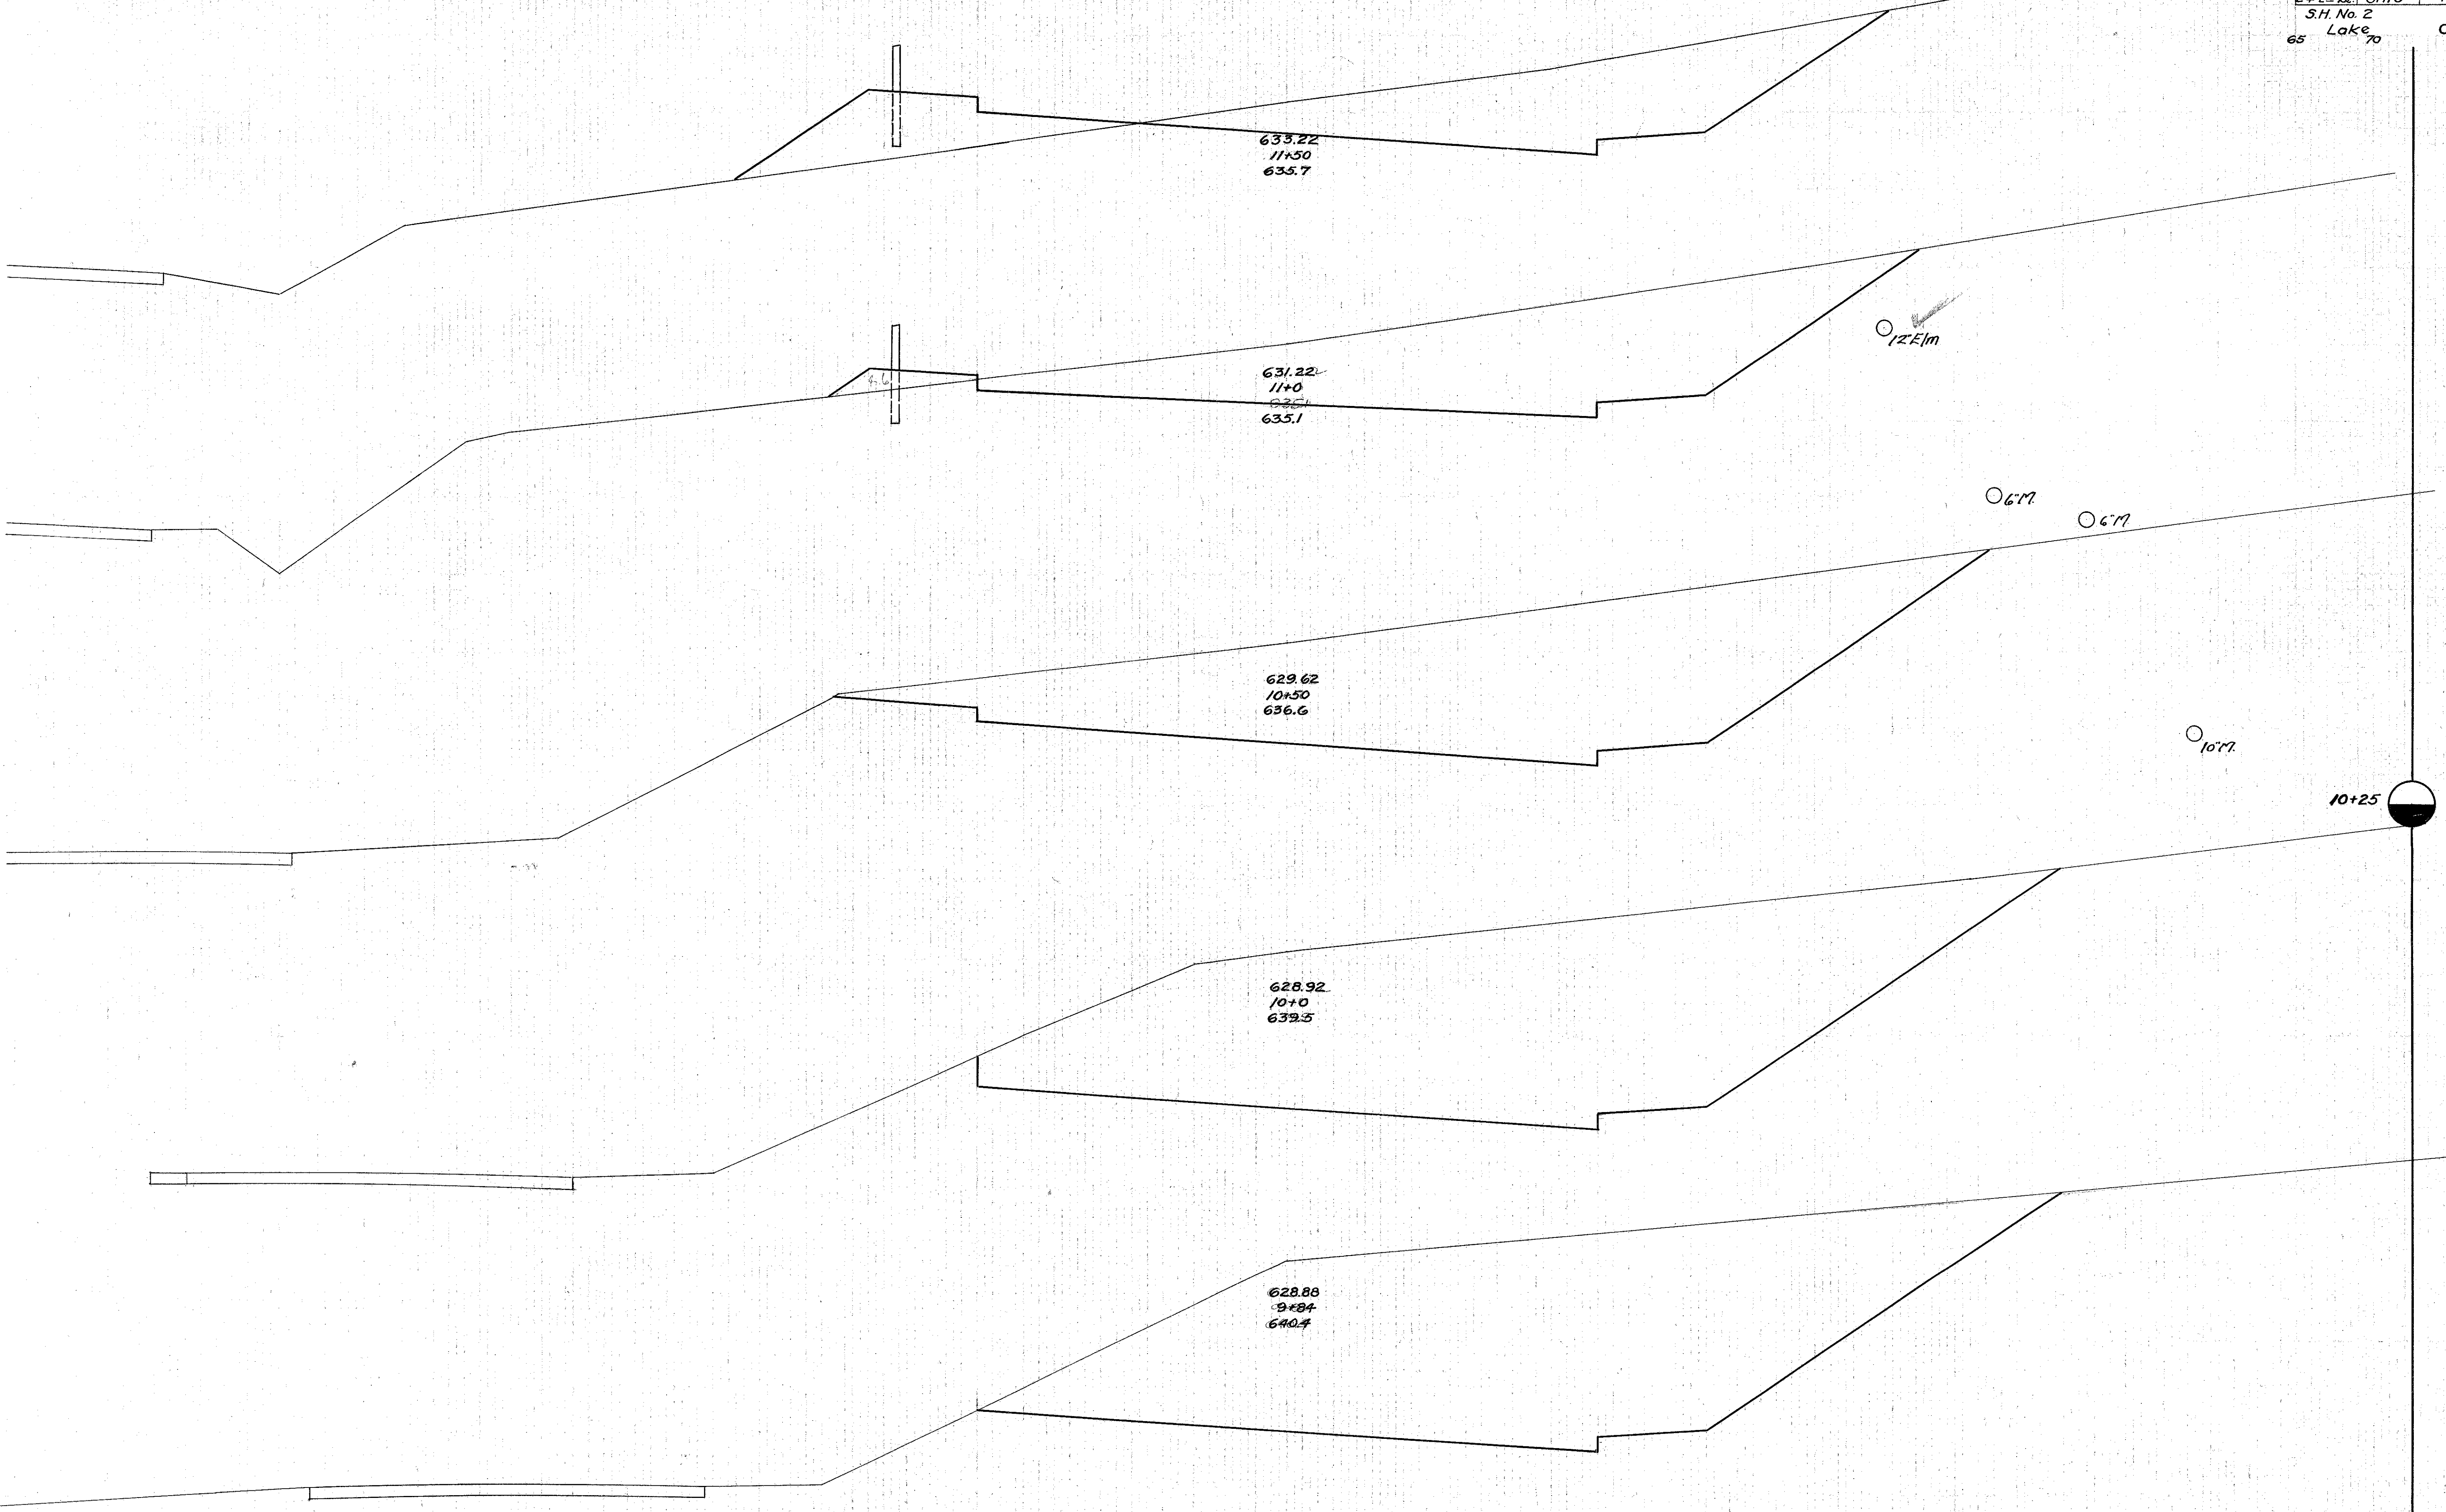

End Area		Cu. Yds.	
Cut	Fill	Cut	Fill
1654	61.6		
		4006	650
2672	8.6		
		6358	8.0
4410	0.0		
		4883	0.0
		9766	0.0
		4883	0.0
		6138	0.0
		3645	0.0
		6164	0.0
		6984	14.1

10+25