


50 45 40 35 30 25 20 15 10 5 0 5 10 15 20 25 30 35 40 45 50

FED. AID PROJECT	STATE	FED. RD. DIST. NO.	FISCAL YEAR	12
E-4-23rd Ed.	OHIO	10	1932	31
S.H. N°2 Lake			Sec. J (part) Widening	
			County	

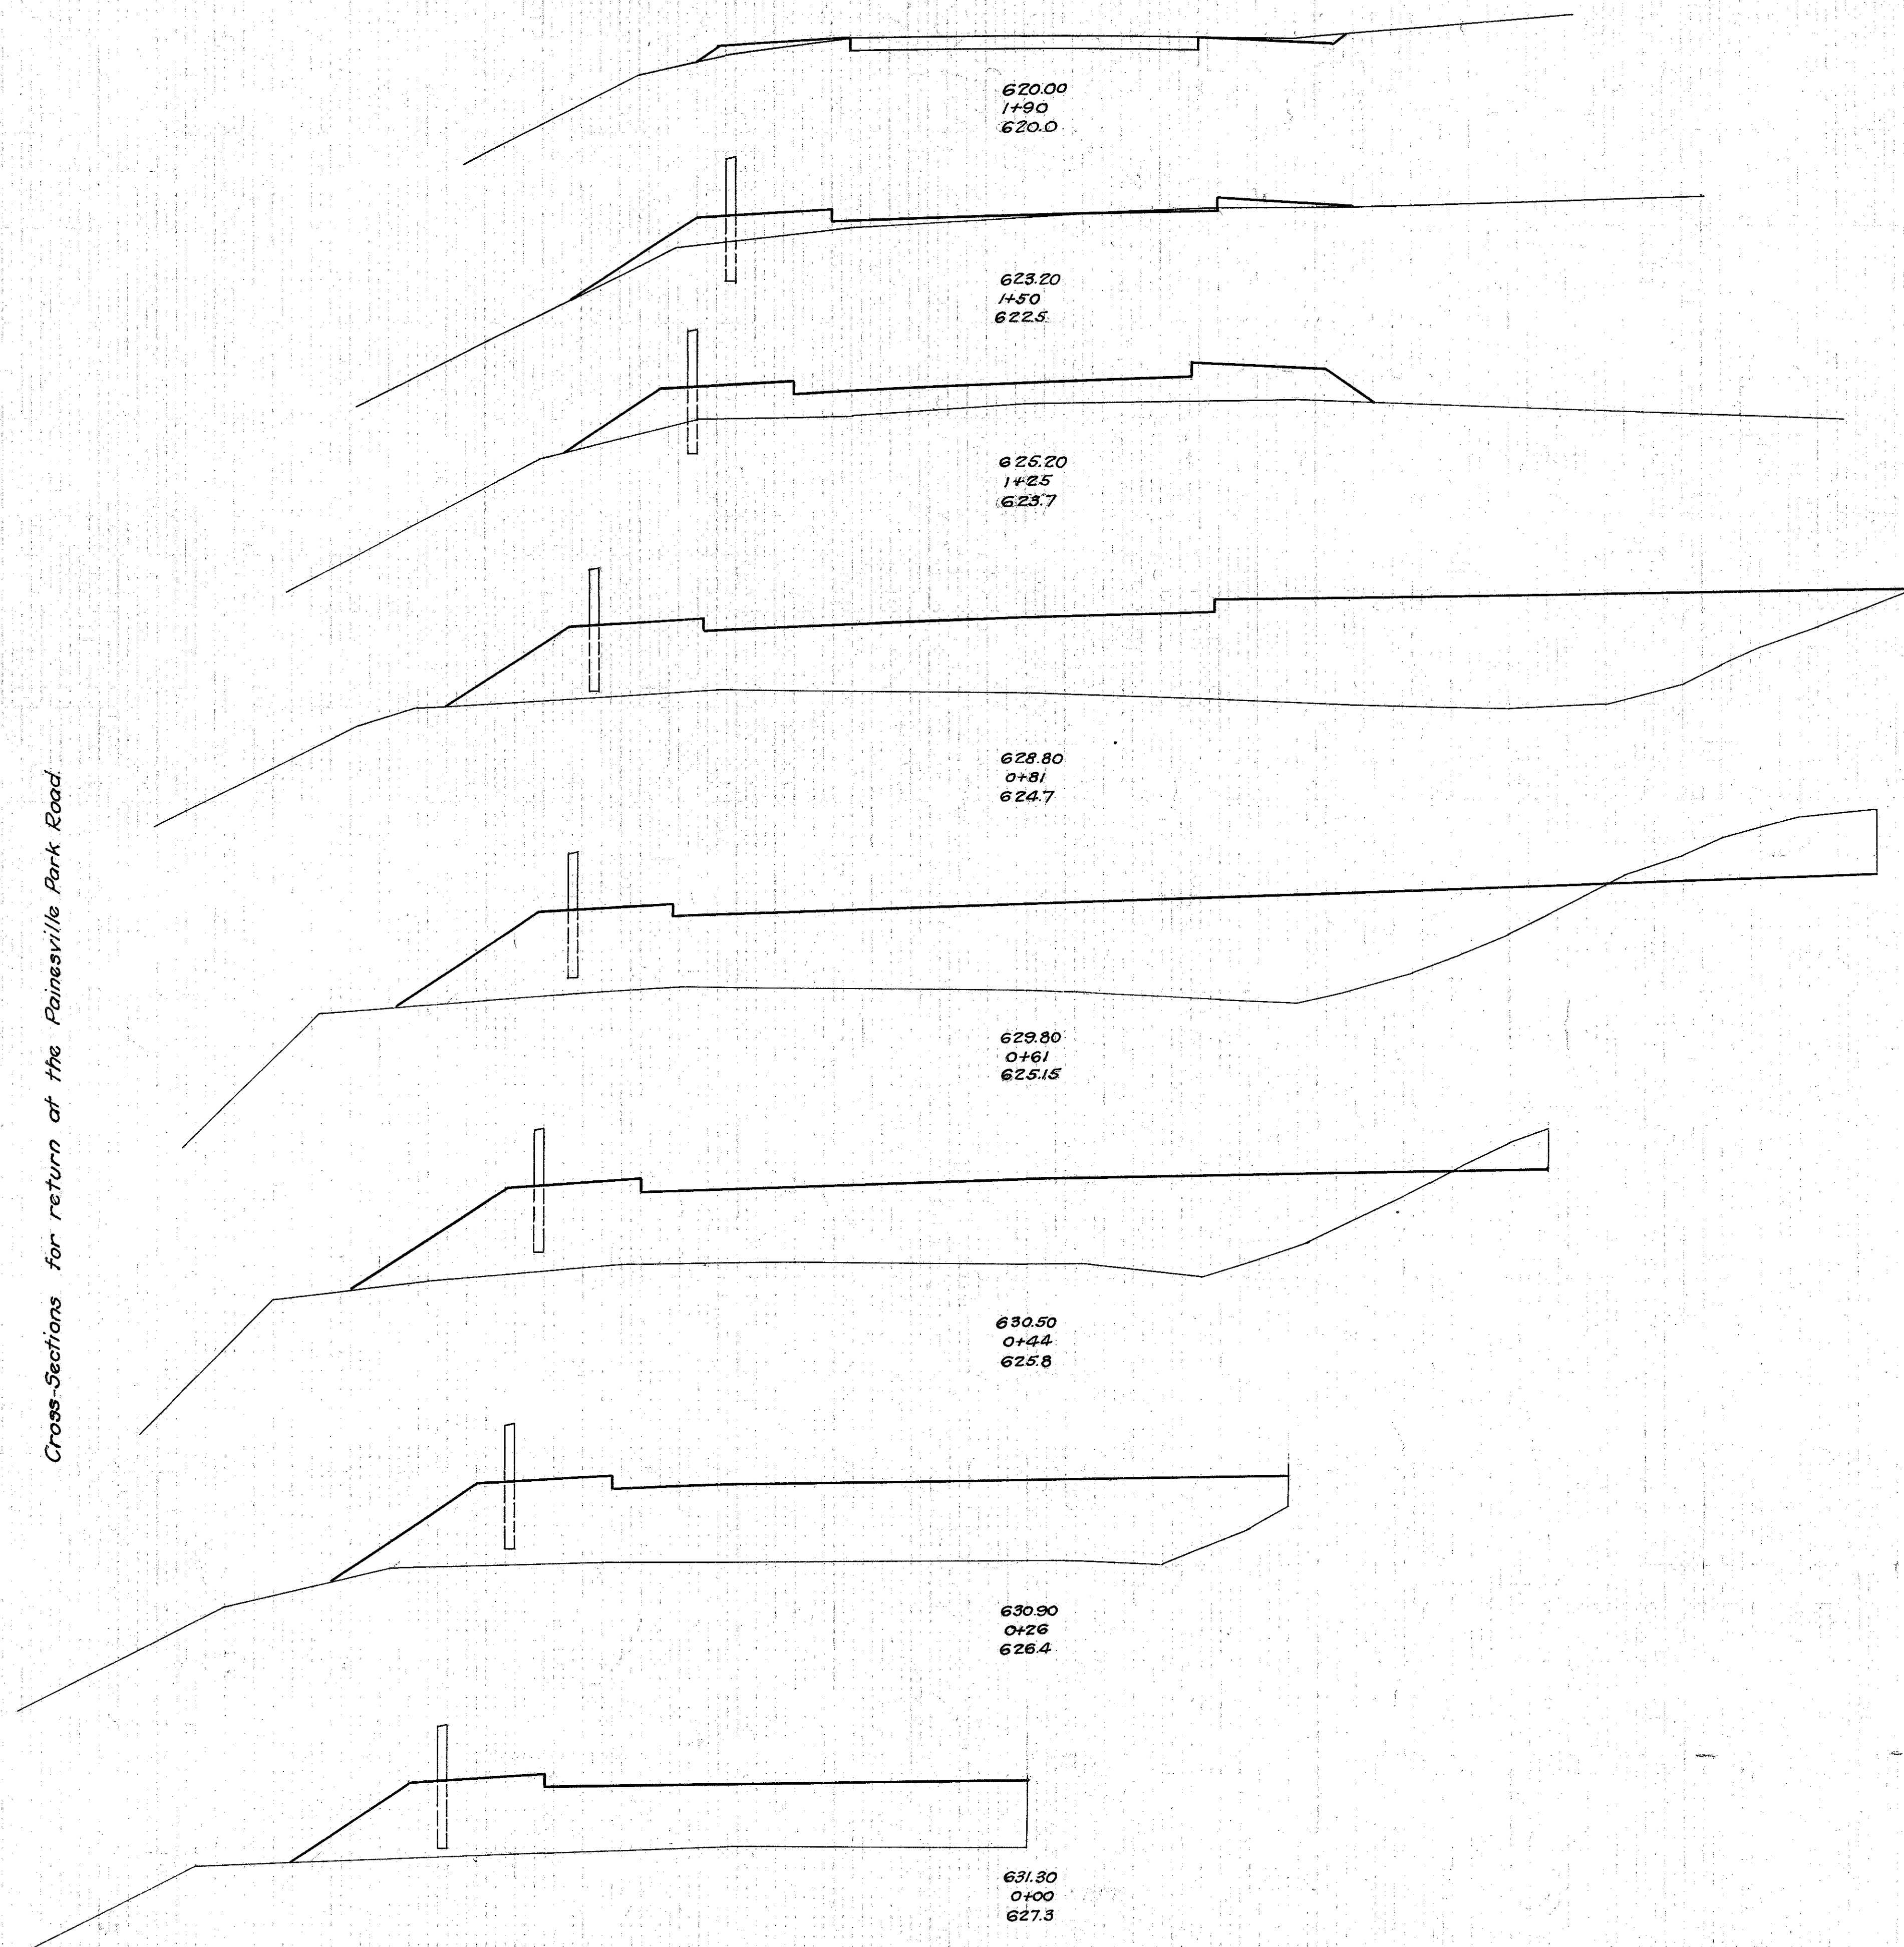

Sta.	End Area		Cu. Yds.	
	Cut	Fill	Cut	Fill
1+90	13.0	2.8		
			10.4	14.4
1+50	1.0	16.8		
			0.6	33.1
1+25	0.0	55.0		
			0.0	290.6
0+81	0.0	301.6		
			11.3	202.8
0+61	30.4	246.0		
			11.5	144.8
0+44	6.0	214.2		
			2.0	132.8
0+26	0.0	184.2		
			0.0	149.4
0+00	0.0	126.2		

Intersection at Painesville Park Rd
 Exc. 35.8 cu yds.
 Emb. 96.79 " " } These Quant. add with those showing from 6+60.60 to 10+25
 Emb. 20% 1180.2 " " }