



30 25 20 15 10 5 0 5 10 15 20 25 30

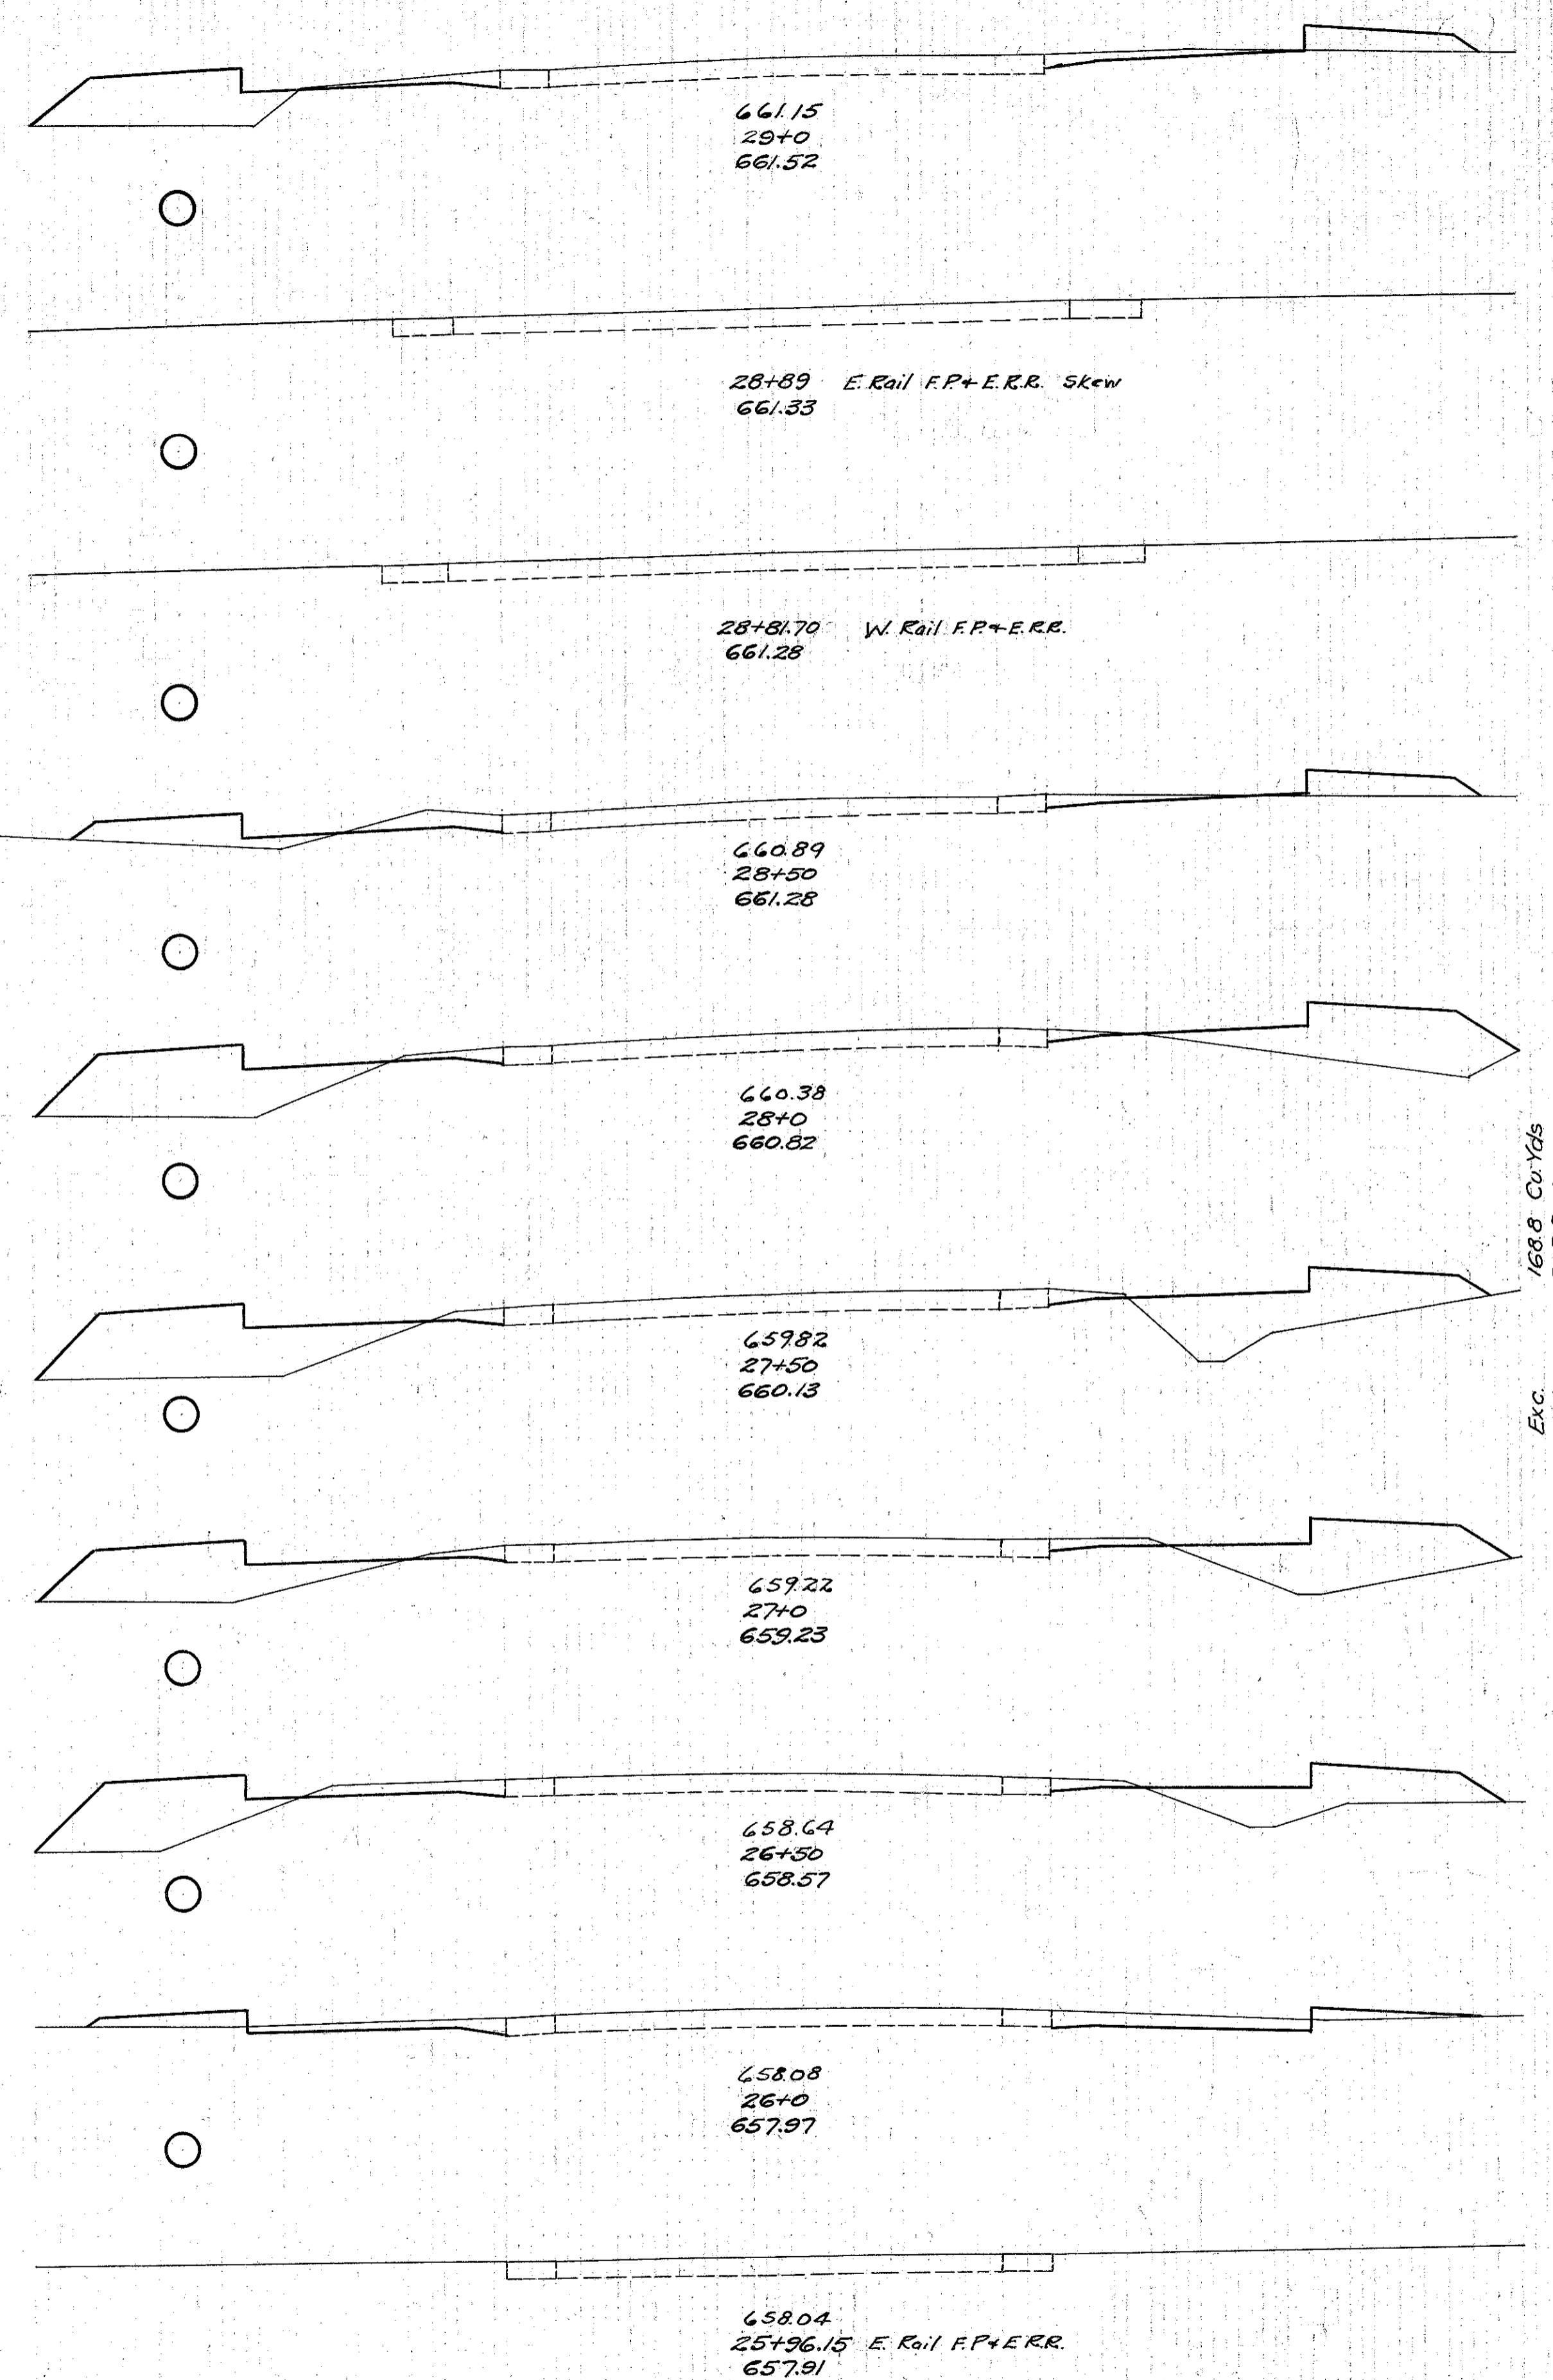

End Area		Cu. Yds.	
Cut	Fill	Cut	Fill
5.2	21.8		
		9.1	32.6
4.6	13.4		
		6.5	57.6
2.4	48.8		
		3.9	94.6
1.8	53.4		
		4.1	89.6
2.6	43.4		
		7.2	75.2
5.2	37.8		
		13.1	39.3
9.0	4.6		
		9.6	40.0

Exc. 168.8 Cu.Yds
Emb. 729.3
Emb.+20% 875.7
Borrow 706.3

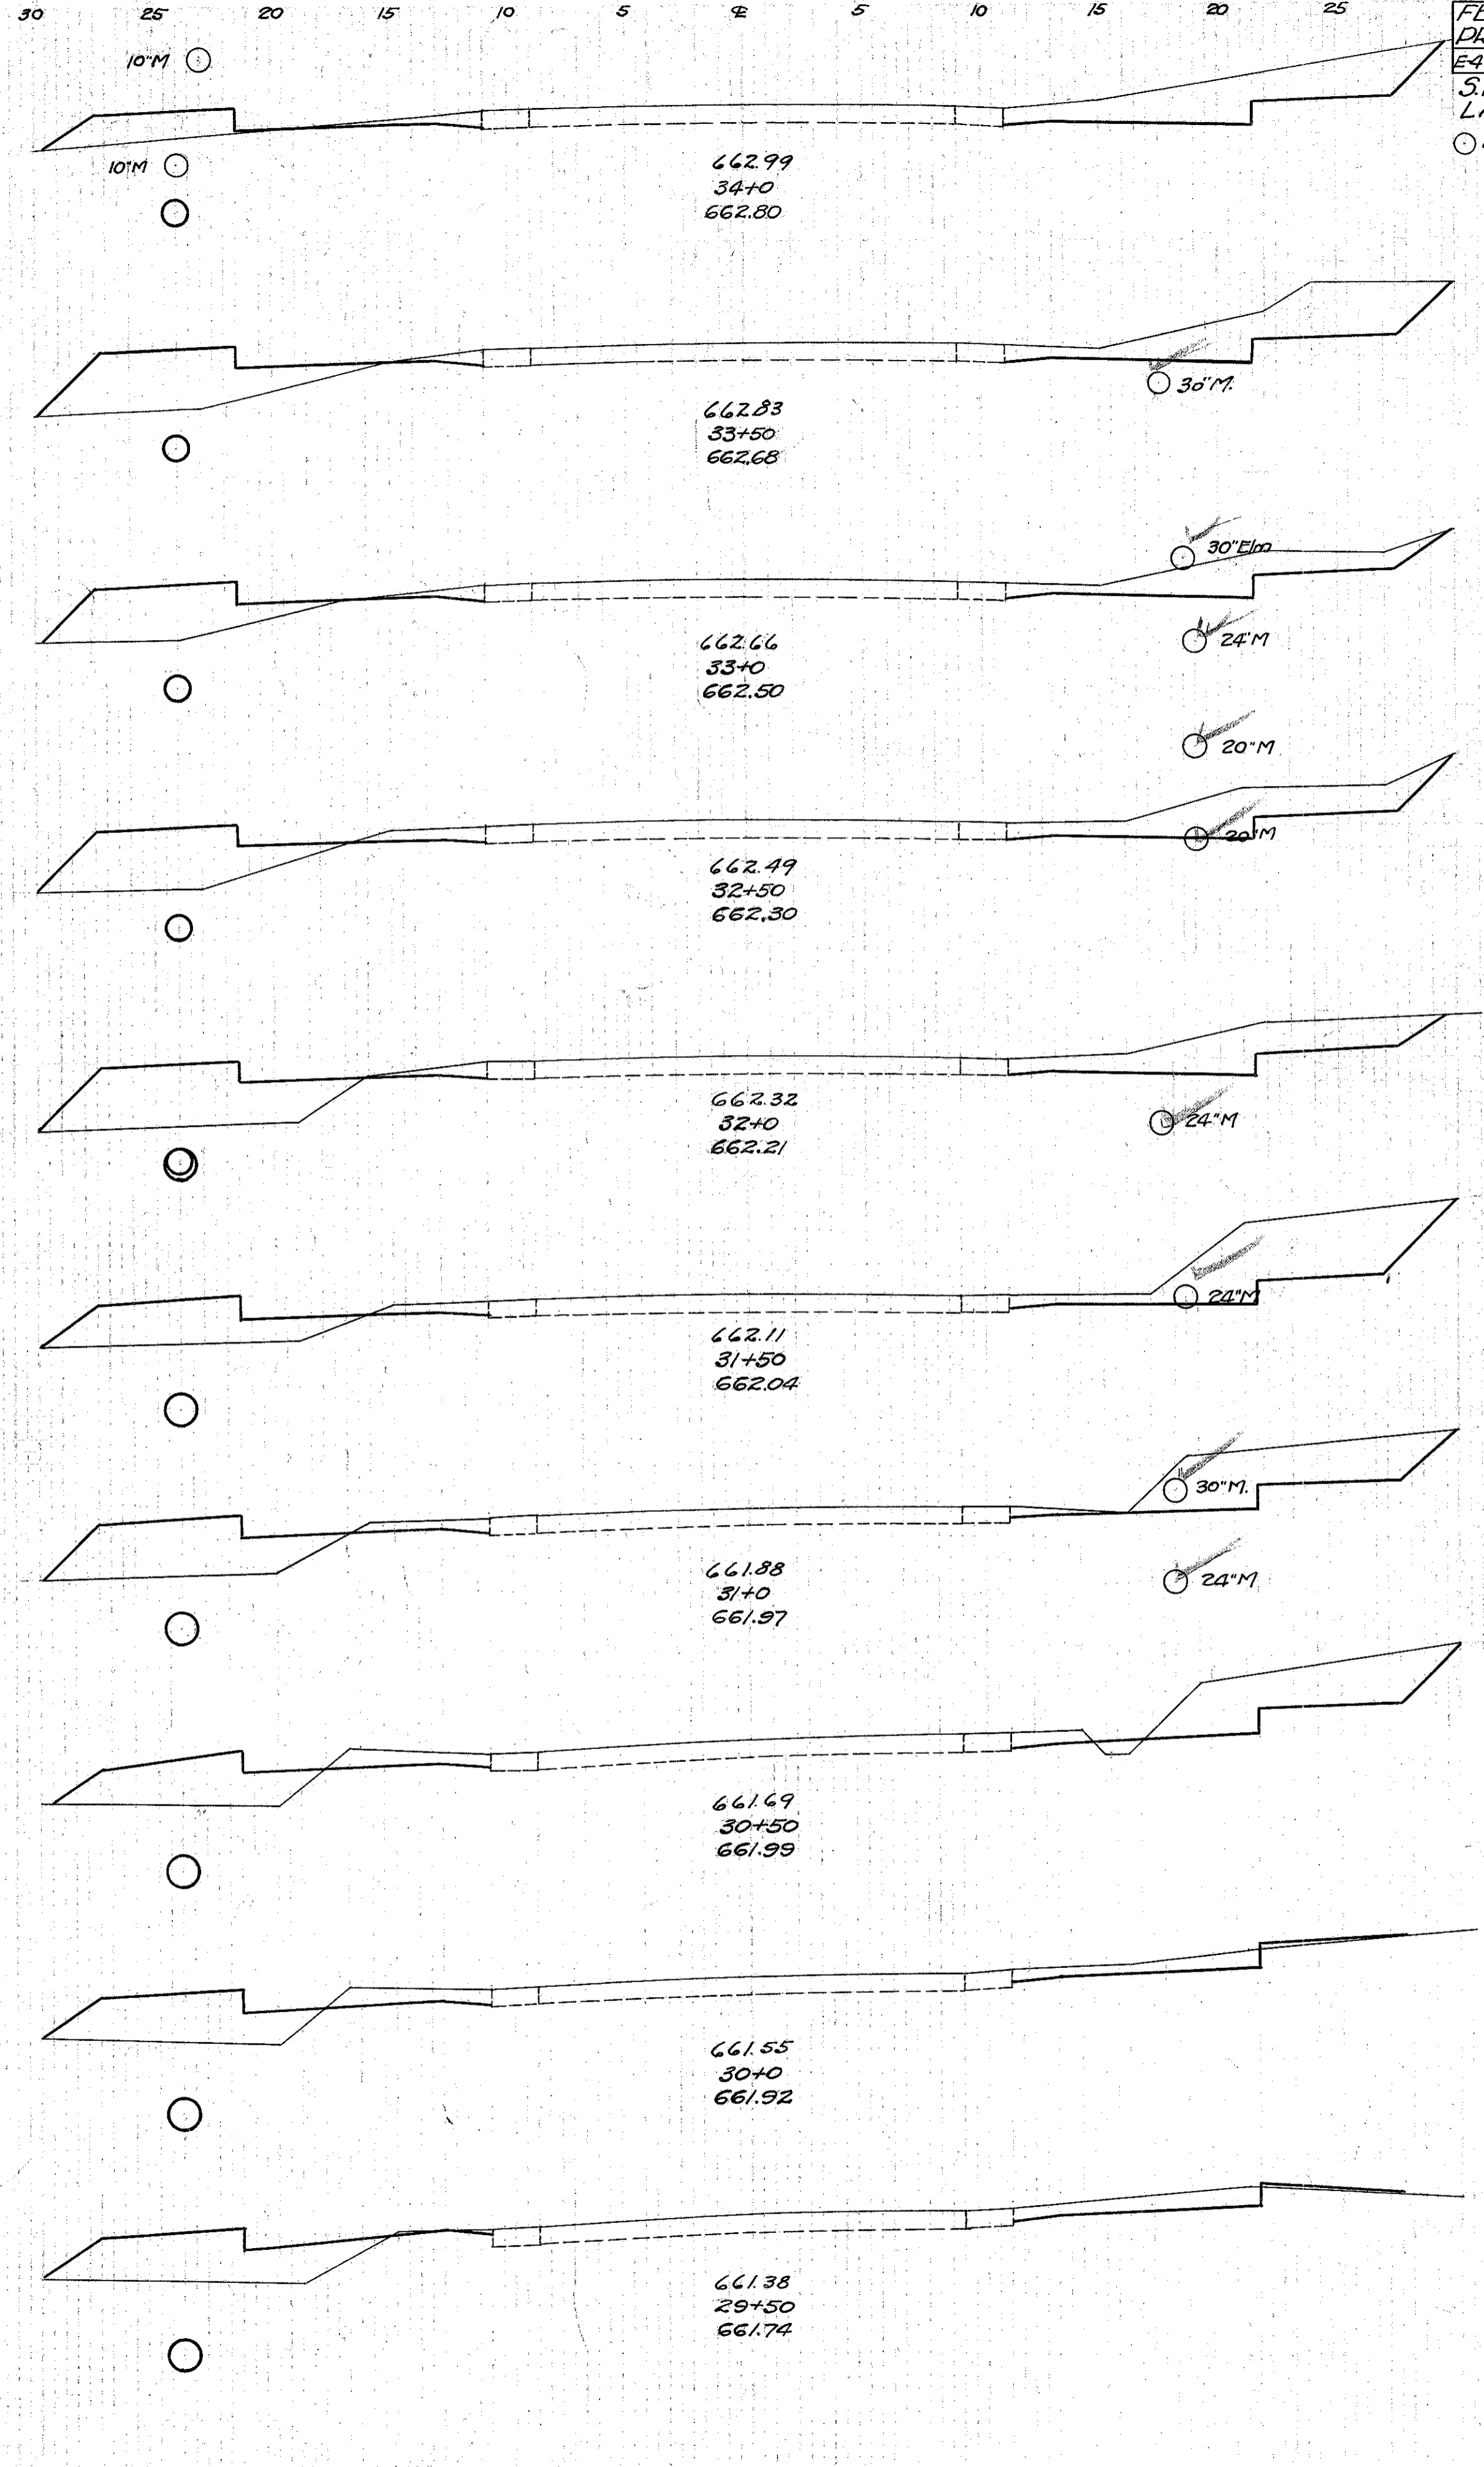

FED. AID PROJECT STATE OHIO DIST. NO. 10 YEAR 1932
S.H. No. 2 Sec. J Pt. Widening LAKE COUNTY

End Area		Cu. Yds.	
Cut	Fill	Cut	Fill
26.4	8.8		
		47.2	29.9
24.6	23.4		
		38.5	38.9
17.0	18.6		
		36.7	37.6
22.6	22.0		
		43.5	44.9
24.4	26.4		
		52.2	40.0
32.0	16.8		
		54.1	36.3
26.4	22.4		
		50.6	36.3
28.2	14.8		
		35.4	34.1
10.0	20.0		
		15.4	39.3
6.6	22.5		
		10.9	40.9

Exc. 283.4 Cu.Yds
Emb. 232.9
Emb.+20% 281.9
Waste 1.5

31+0

16
31