



30 25 20 15 10 5 0 5 10 15 20 25 30

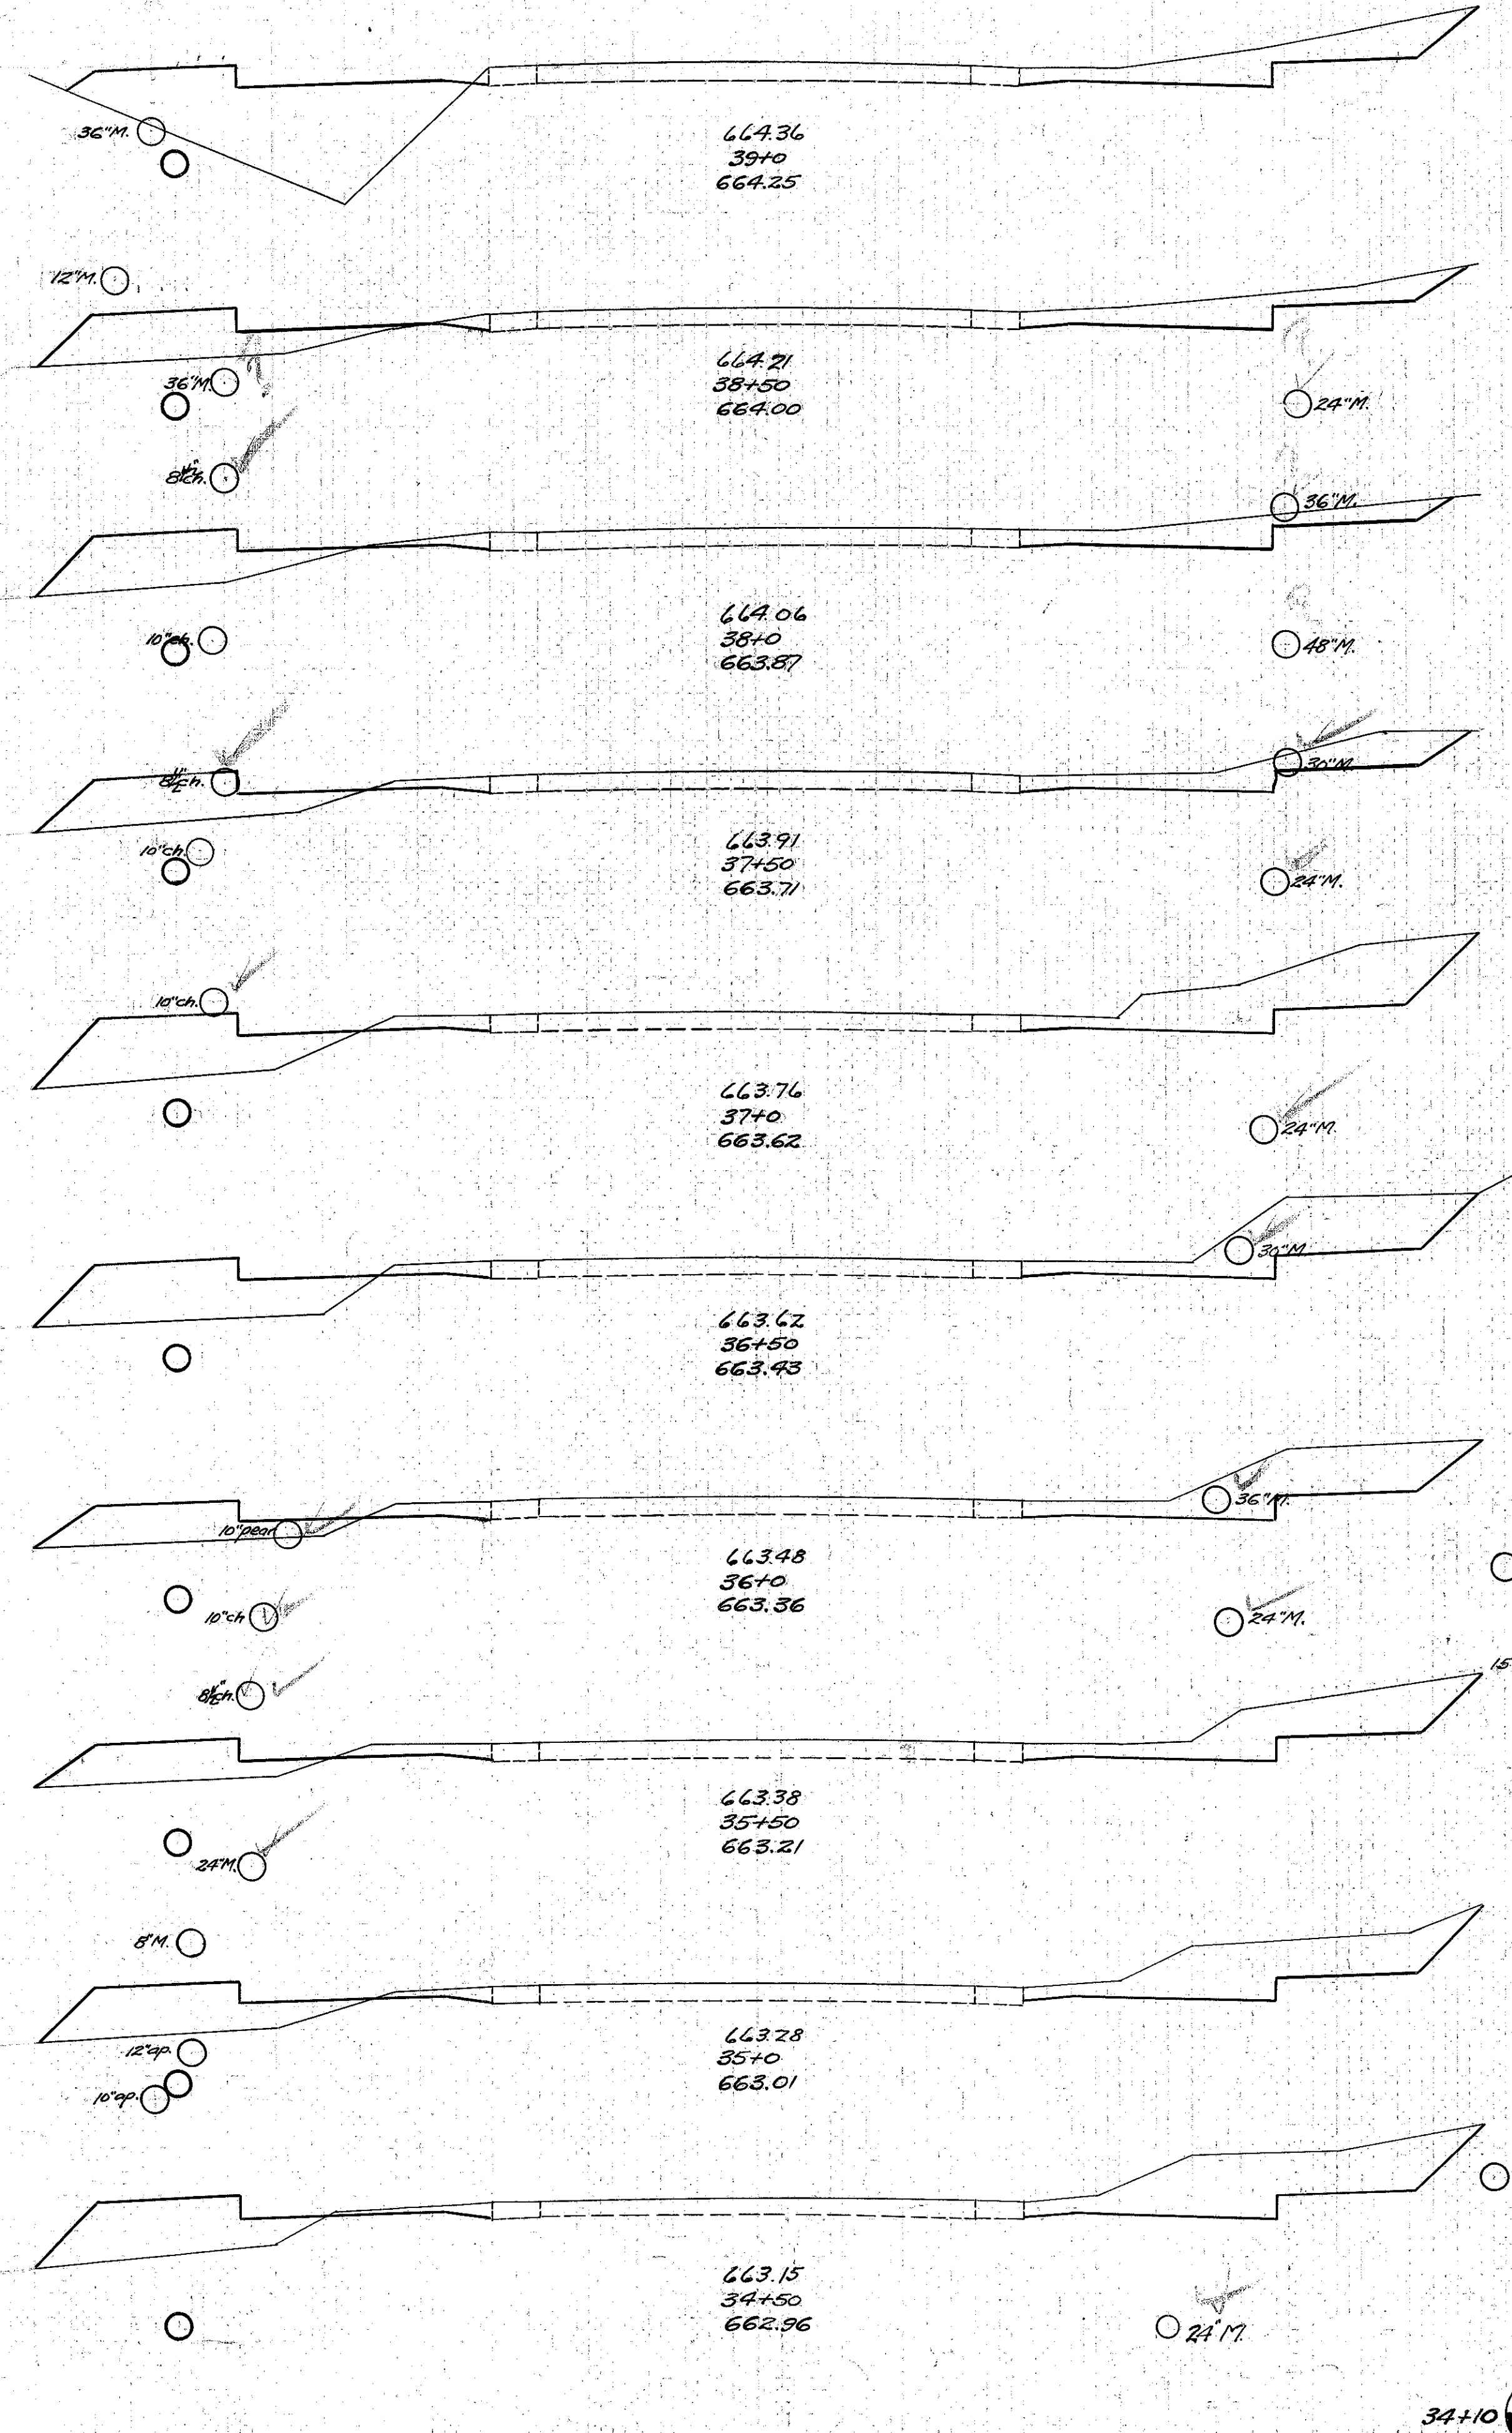

End Area		Cu. Yds.	
Cut	Fill	Cut	Fill
20.2	28.0		
		33.7	44.3
16.2	19.8		
		29.3	35.9
15.4	19.0		
		31.7	34.3
18.8	18.0		
		18.3	38.7
33.4	23.8		
		58.5	45.7
22.8	25.6		
		55.4	38.5
30.0	16.0		
		53.1	27.4
27.3	13.6		
		52.0	30.2
29.0	19.0		
		58.3	36.1
34.0	20.0		
		55.9	26.7

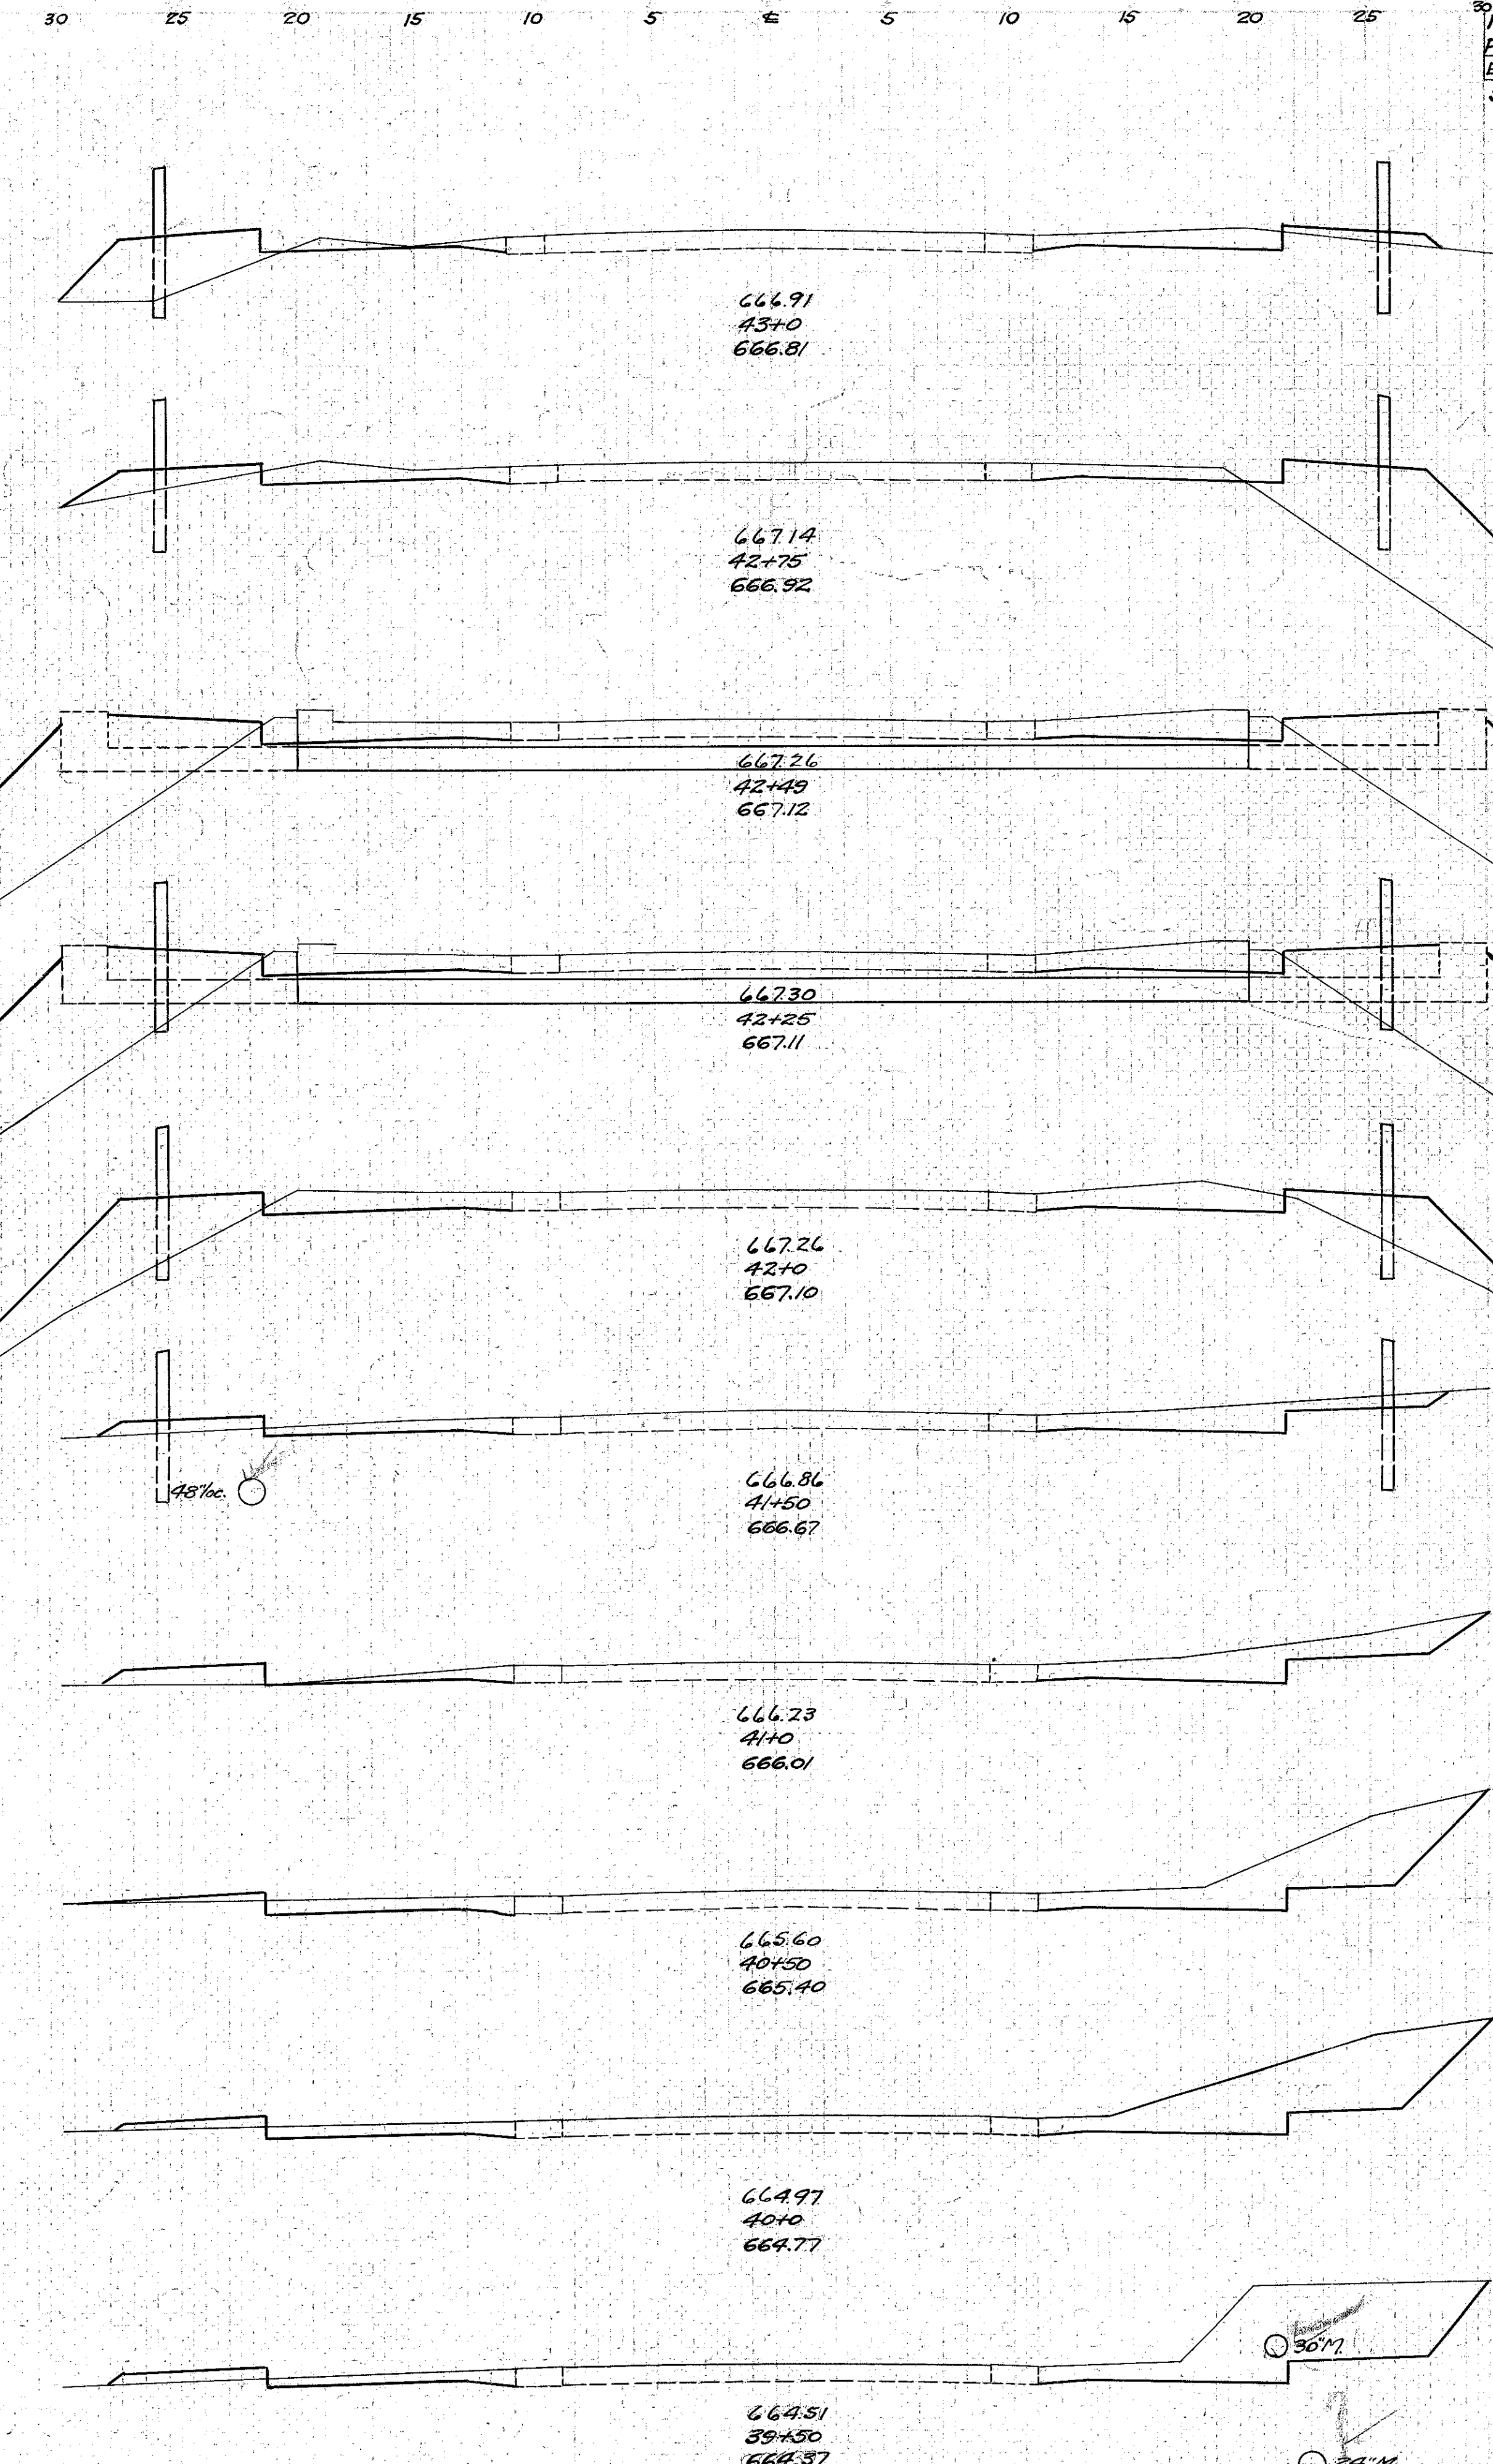

End Area		Cu. Yds.	
Cut	Fill	Cut	Fill
10.3	21.0		
		20.7	92.2
12.2	78.6		
		14.9	112.9
18.8	13.0		
		17.2	17.3
19.9	20.0		
		17.6	106.3
18.2	47.2		
		33.0	47.0
17.5	3.6		
		35.0	8.3
20.4	5.4		
		52.0	6.1
35.8	1.2		
		62.0	3.0
31.2	2.0		
		71.3	4.3
45.8	2.6		
		61.1	28.3

FED. AID PROJECT STATE DIST. No. YEAR
 E-4-2082a OHIO 10 1932

17
31

S.H. No. 2 Sec. J Pt. Widening LAKE COUNTY

Exc. 886.6 Cu. Yds.
 Emb. 872.0
 Emb. 20% 1,046.4
 Borrow. 1,598

34+10

24' M