


End Area		Cu. Yds	
Cut	Fill	Cut	Fill
95.0	3.6		
		1587	6.9
76.4	3.8		
		976	10.9
29.0	8.0		
		36.3	19.6
10.2	13.2		
		17.8	34.4
3.6	24.0		
		7.8	65.4
4.8	46.6		
		14.6	76.9
11.0	36.4		
		18.5	54.0
9.0	22.6		
		3.1	8.5
		15.7	42.7
		12.6	34.2
8.0	23.0		
		11.1	33.7
4.0	13.4		
		13.1	31.9

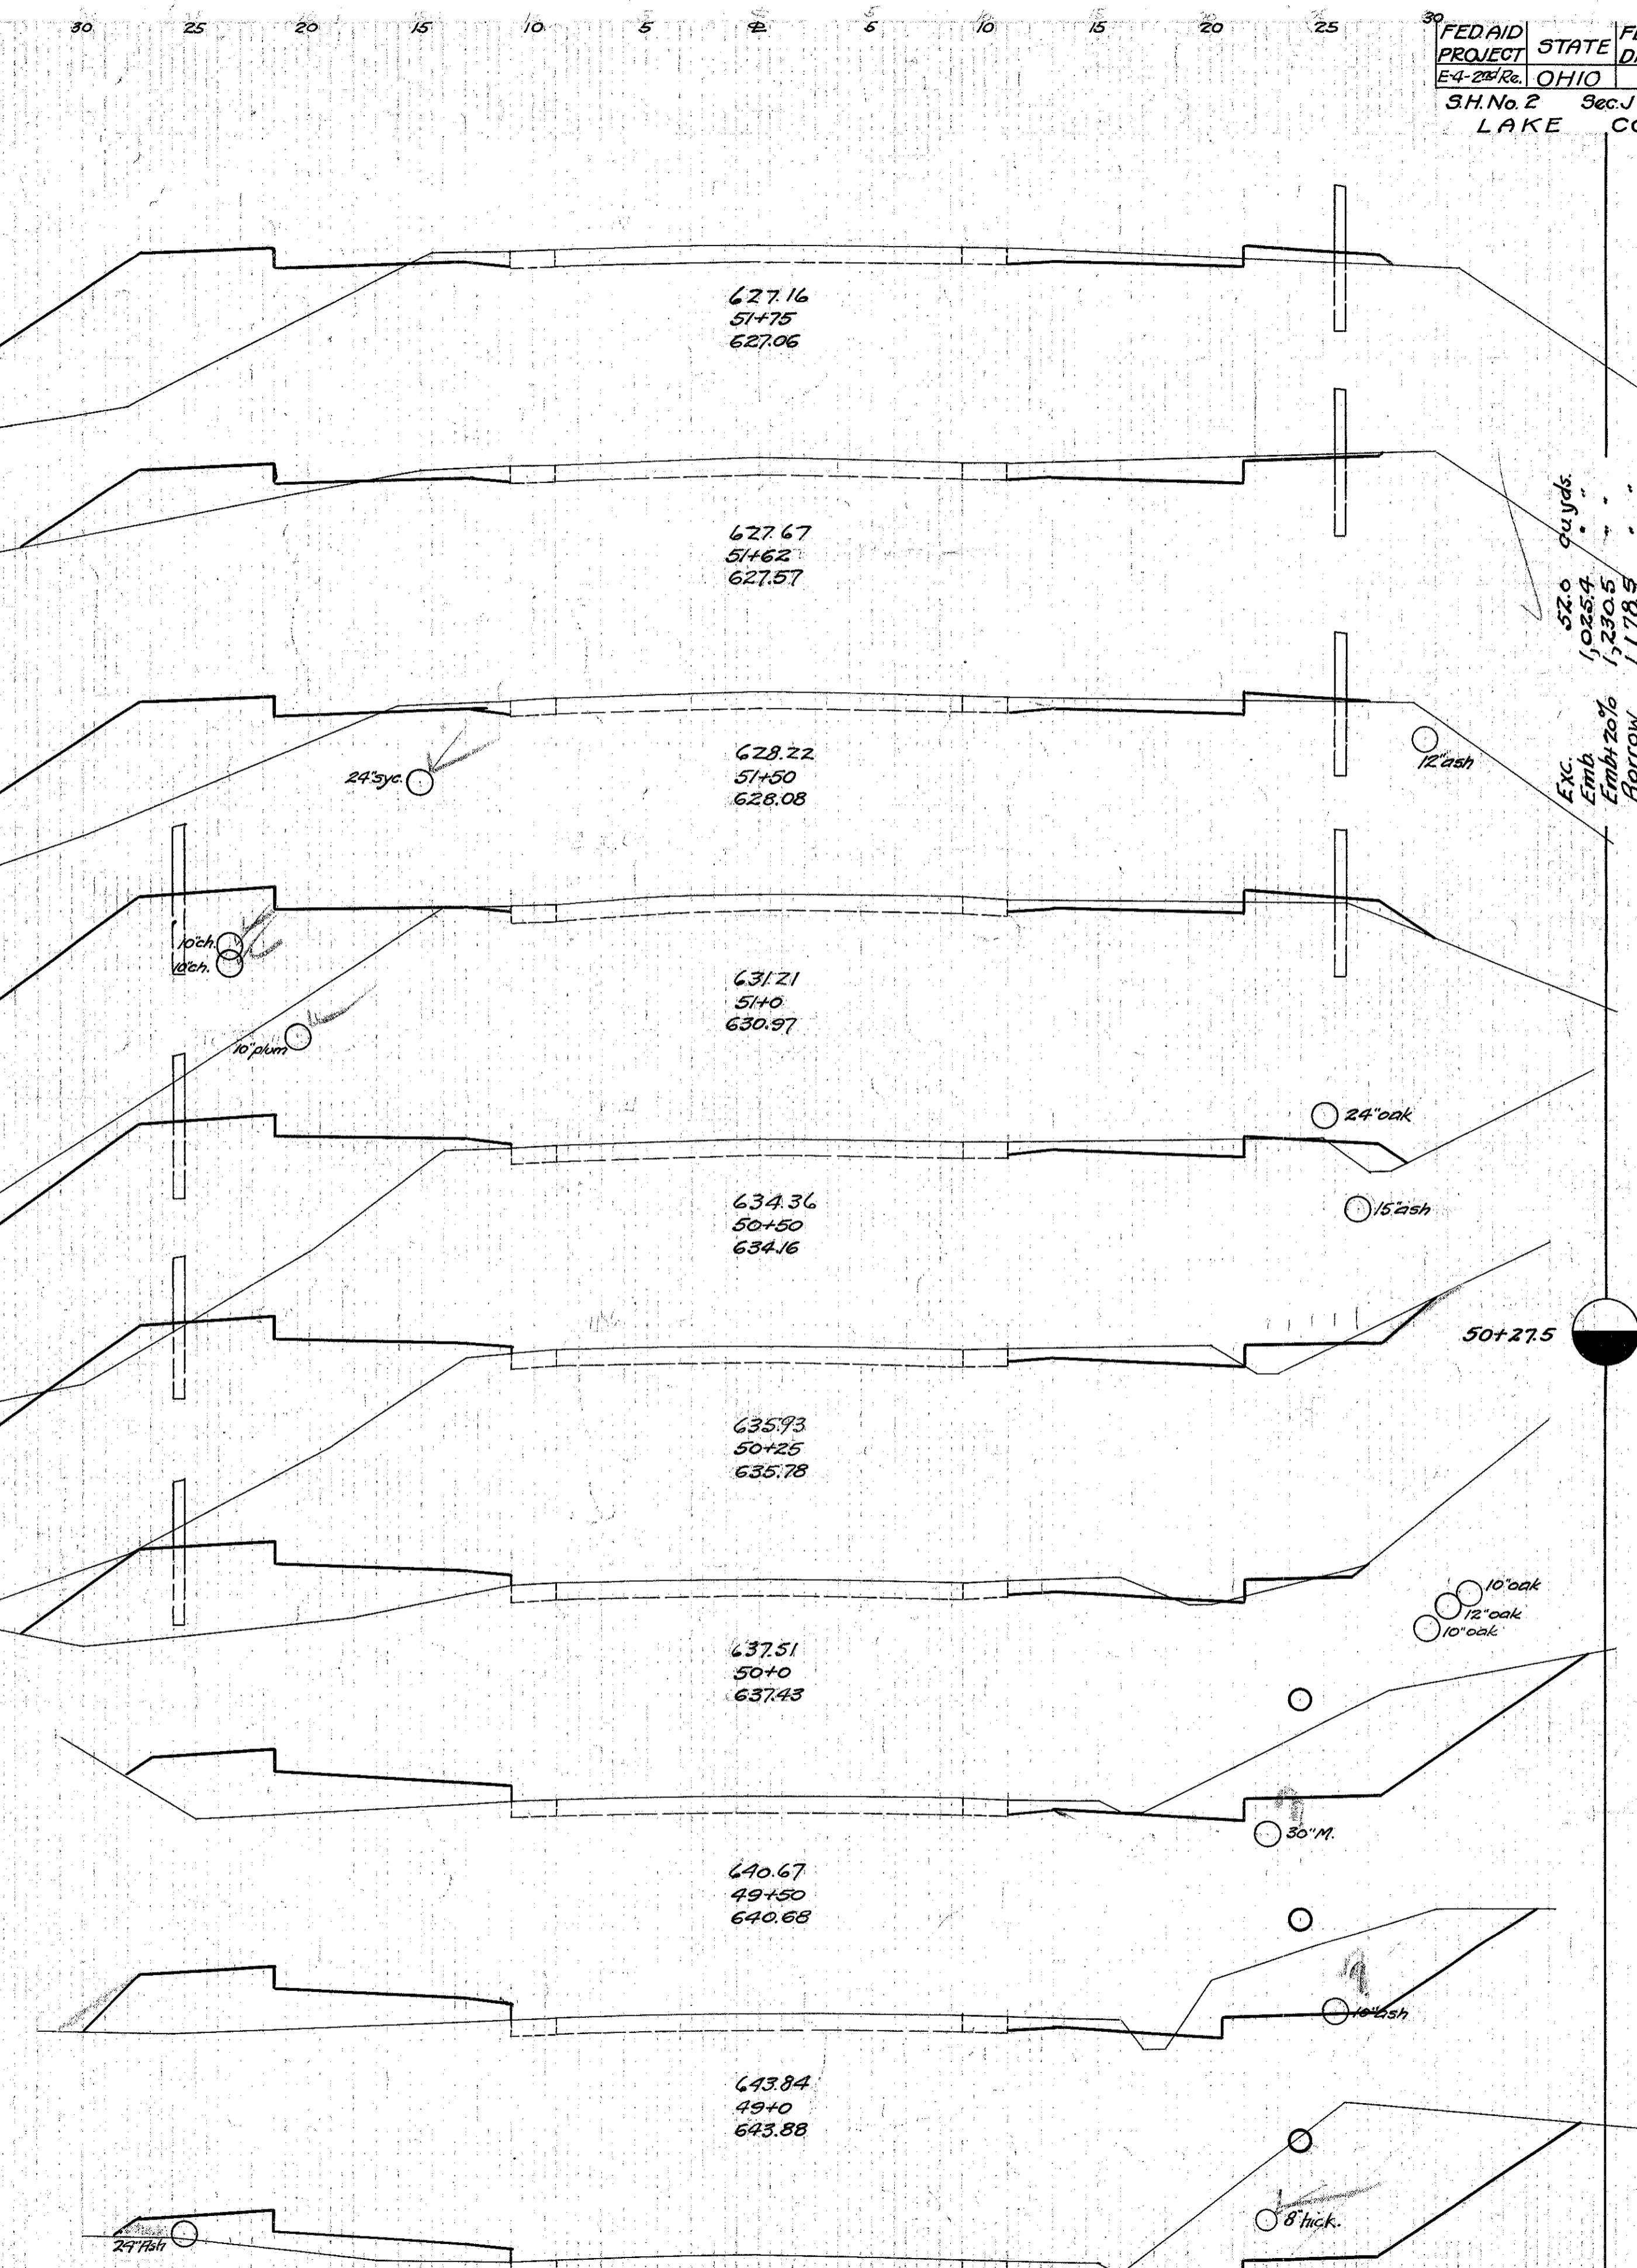

End Area		Cu. Yd.	
Cut	Fill	Cut	Fill
6.0	88.0		
		4.6	26.1
13.2	20.2		
		4.9	19.1
8.6	66.0		
		12.0	238.9
4.4	192.0		
		9.4	358.9
5.8	195.6		
		6.3	165.1
		7.0	183.5
		8.7	18.4
9.4	200.7		
		6.6	119.1
4.8	56.6		
		39.8	80.7
48.2	30.6		
		83.5	63.5
42.0	38.0		
		113.0	52.2
80.0	18.4		
		162.0	20.4

Exc. 7600 cu yds
 Emb 250.9
 Emb 20% 757.1
 1457%

Exc. 520 cu yds
 Emb 1025.4
 Emb 20% 1720.5
 Borrow 1178.5

43+0 0.0