


End Area		Cu. Yds.	
Cut	Fill	Cut	Fill
13.8	37.4		
		22.4	69.9
10.4	38.1		
		16.1	81.3
7.0	49.7		
		8.7	73.6
11.8	1.4		
		2.1	2.0
12.8	1.0		
		10.3	0.8
14.4	1.0		
		1.7	0.9
13.0	1.2		
		1.8	0.2
10.9	1.8		
		9.2	22.6
10.6	51.2		
		3.2	38.1
		13.5	158.9
		10.3	120.8
3.8	120.5		
		4.5	96.5

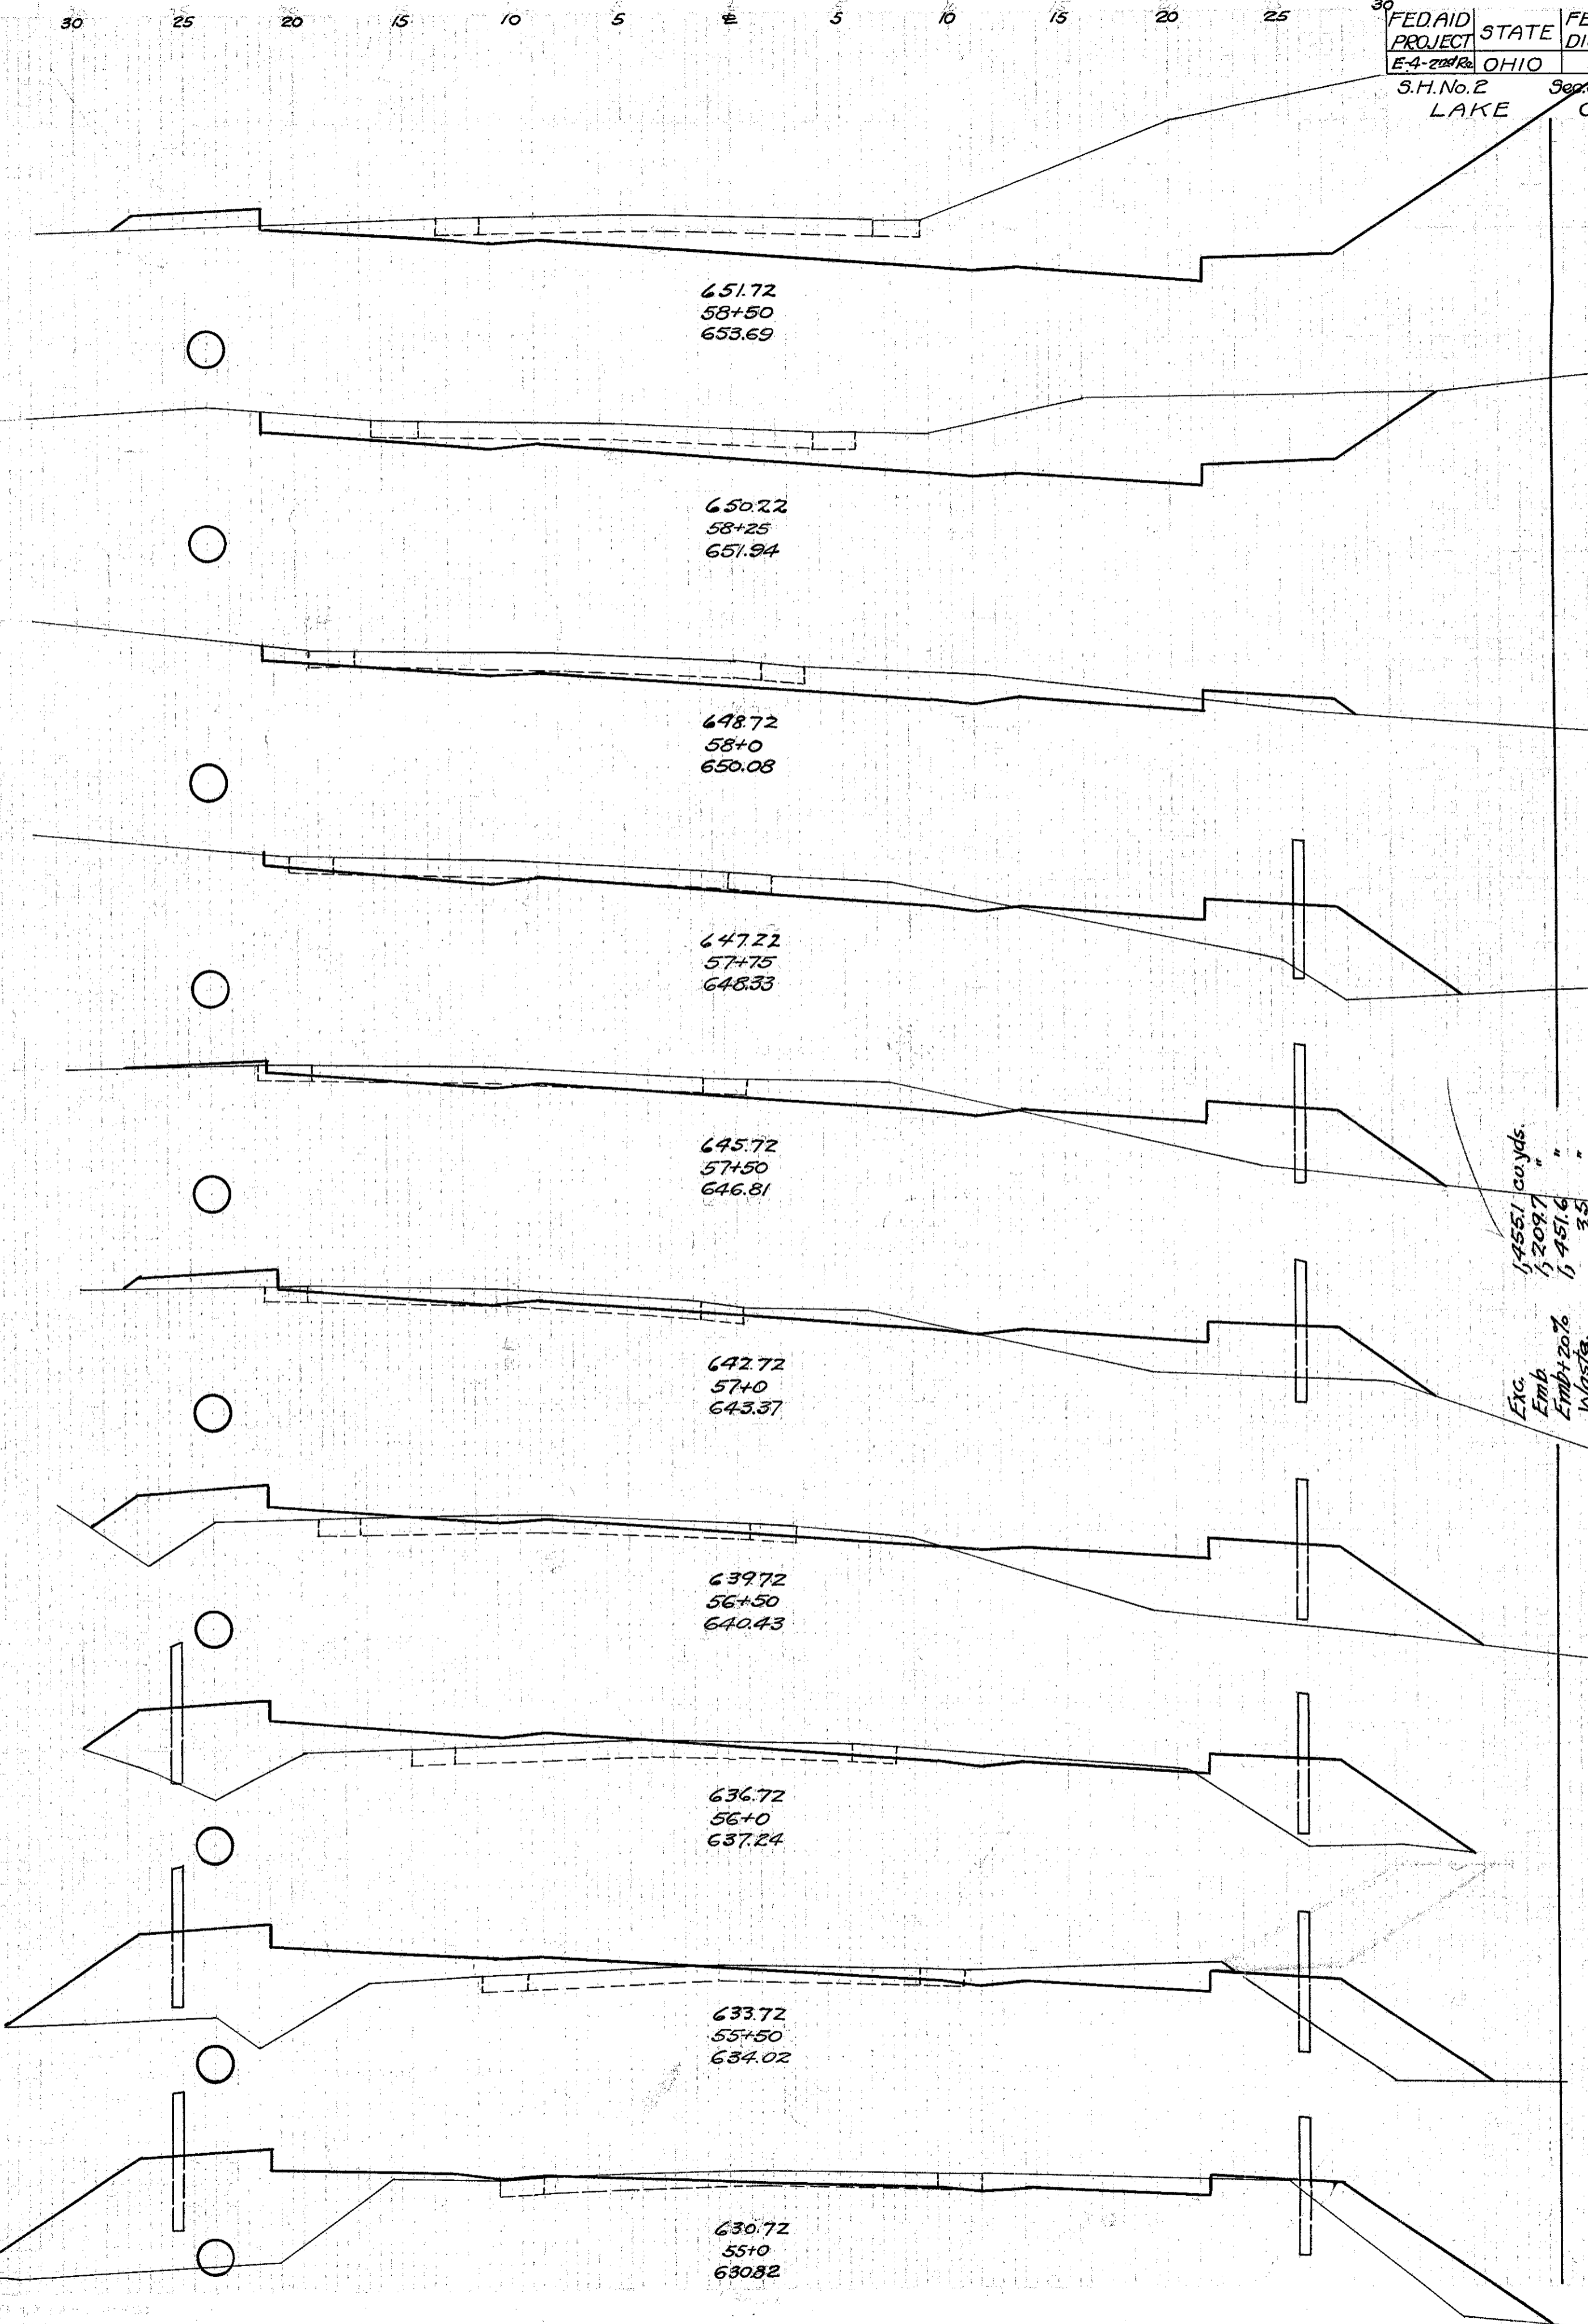

End Area		Cu. Yds.	
Cut	Fill	Cut	Fill
18.5	4.8		
			128.6
9.2	0.0		
			53.4
23.4	3.6		
			14.7
8.4	36.4		
			9.0
11.0	32.4		
			14.9
5.0	41.7		
			6.5
2.0	87.9		
			6.3
4.8	82.6		
			14.1
10.4	98.4		
			17.0
8.0	101.4		
			20.2