


30 25 20 15 10 5 0 5 10 15 20 25 30

30 25 20 15 10 5 0 5 10 15 20 25


FED AID PROJECT	STATE	FED RD DIST. No.	FISCAL YEAR
E-4-2242a	OHIO	10	1932

20  
31

S.H. No. 2 Sec. J.P. Widening  
LAKE COUNTY

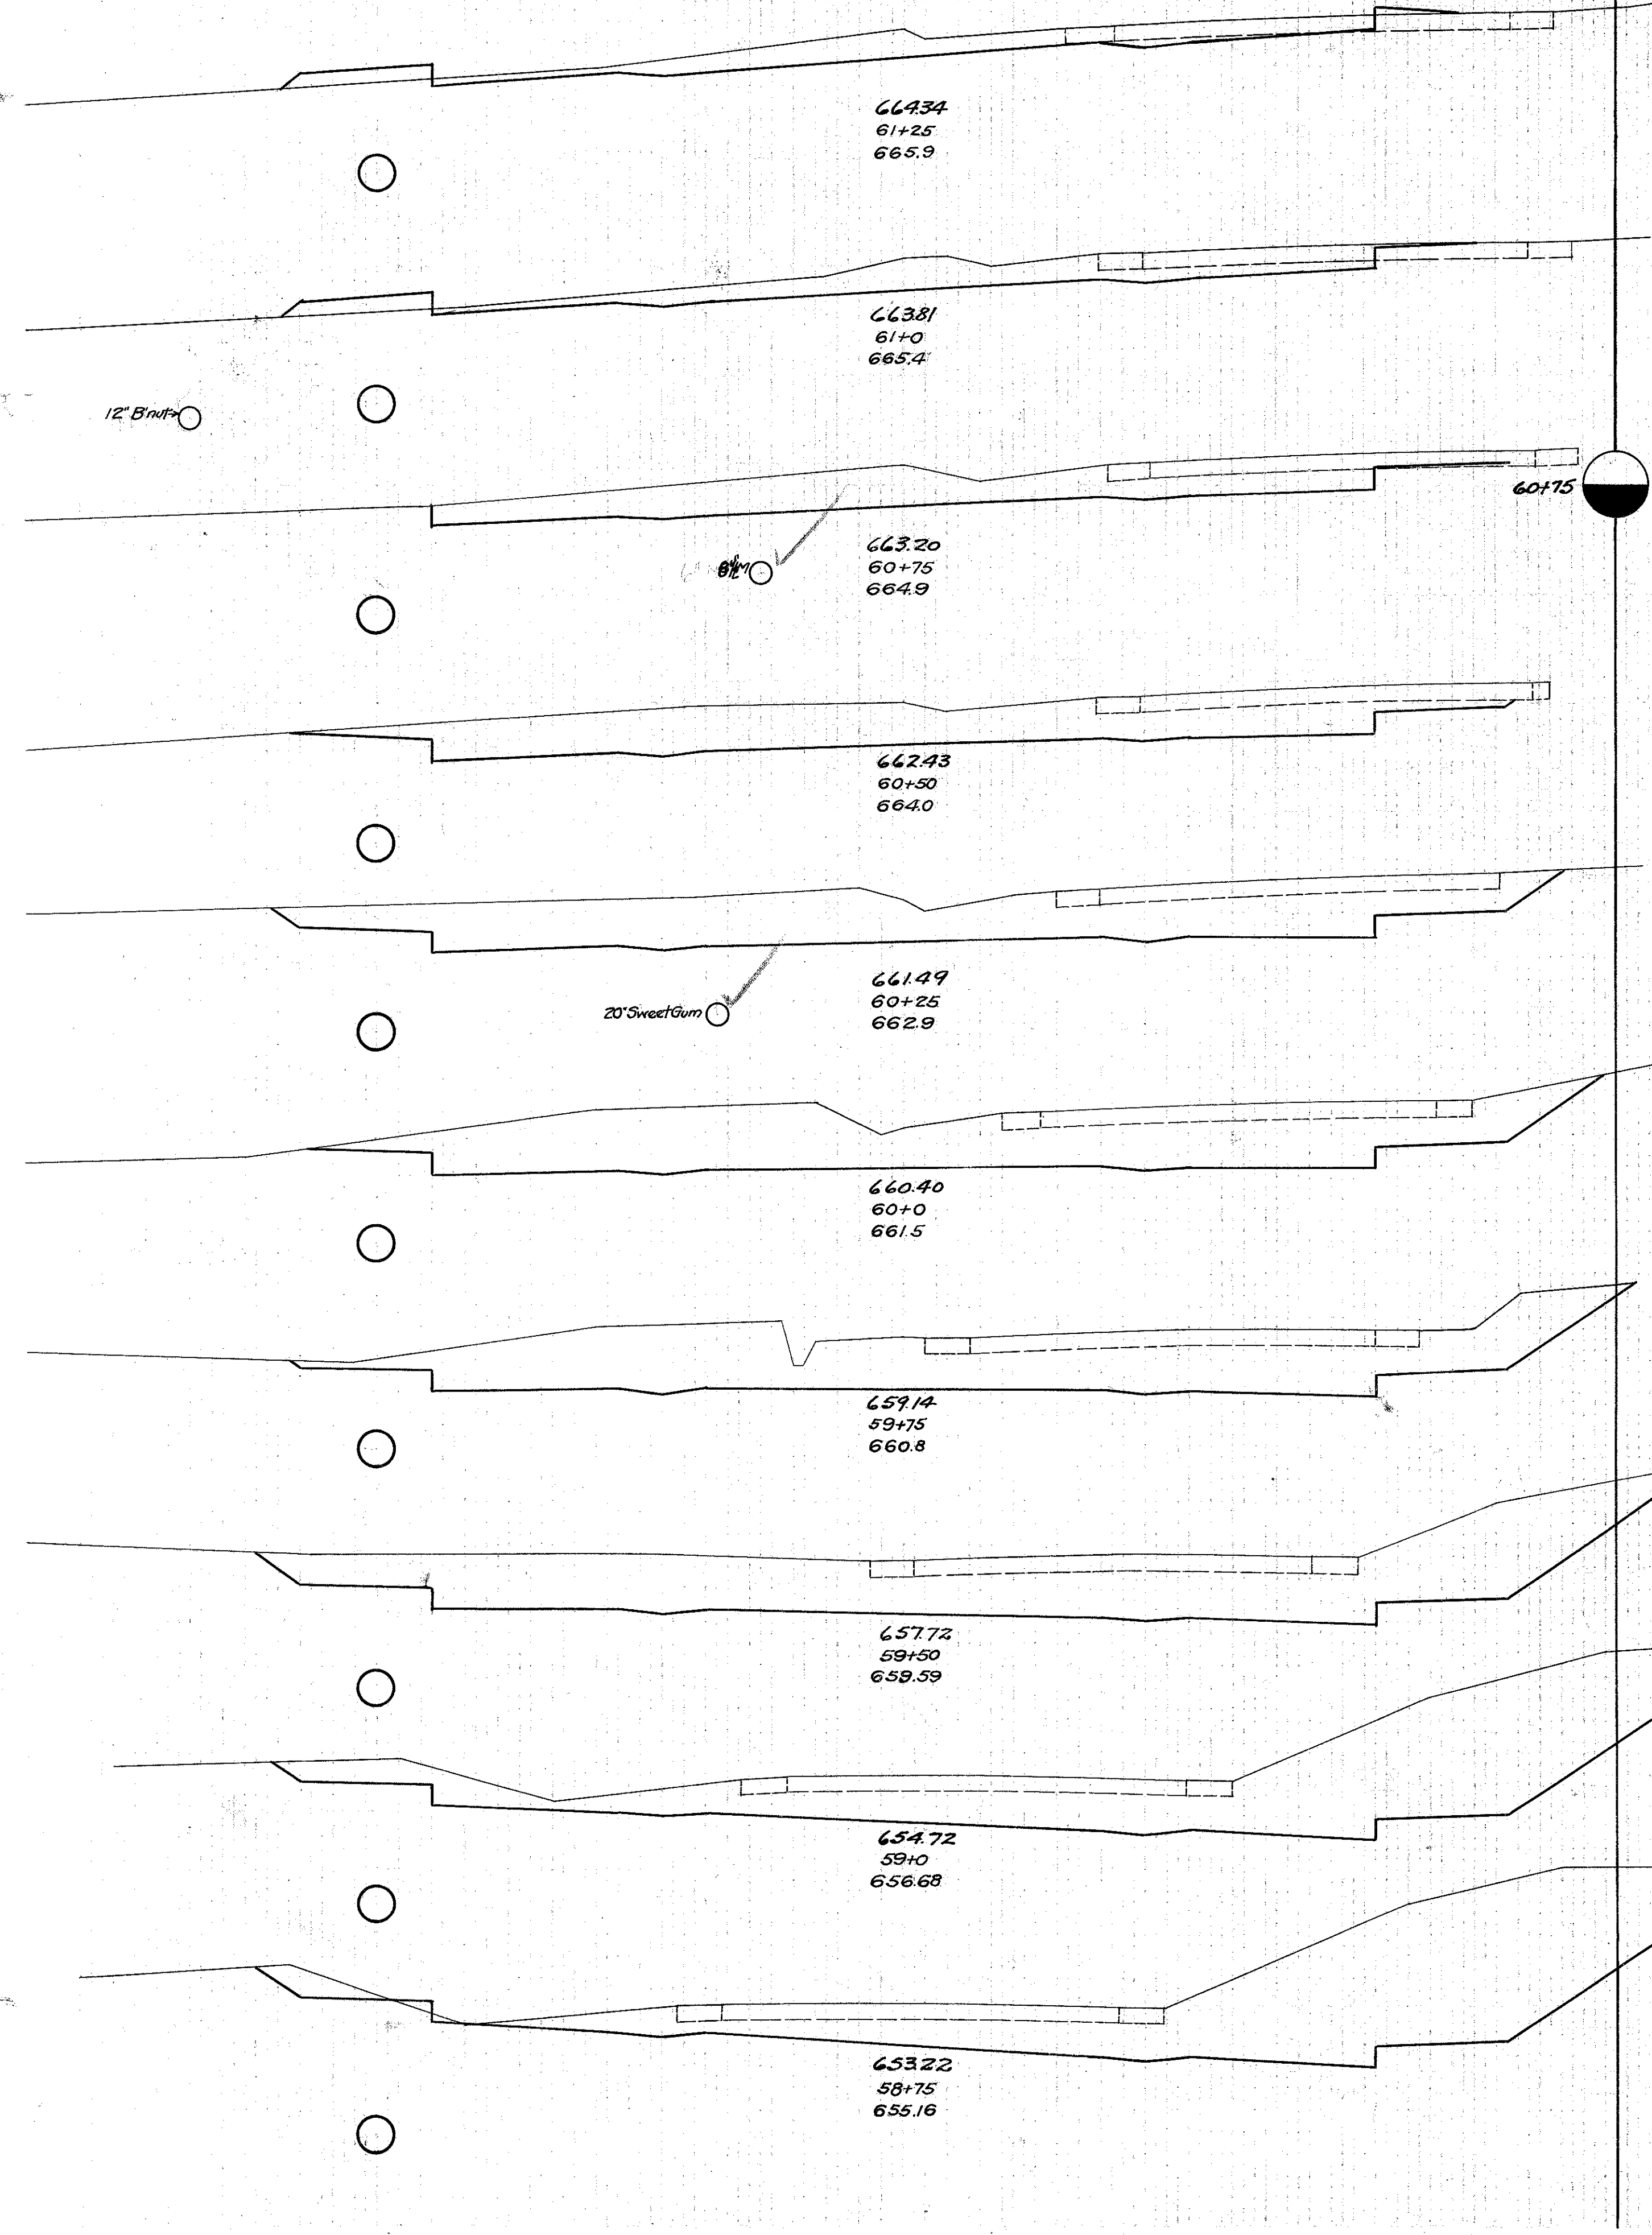

End Area		Cu. Yds.	
Cut	Fill	Cut	Fill
236	12.0		
	253	10.4	
310	10.4		
	391	4.8	
535	0.0		
	621	0.0	
805	0.0		
	859	0.0	
1050	0.0		
	1046	0.0	
1210	0.0		
	1153	0.0	
1280	0.0		
	1279	0.0	
1484	0.0		
	2856	0.0	
1598	0.0		
	1507	0.0	
1660	0.0		
	1628	2.2	

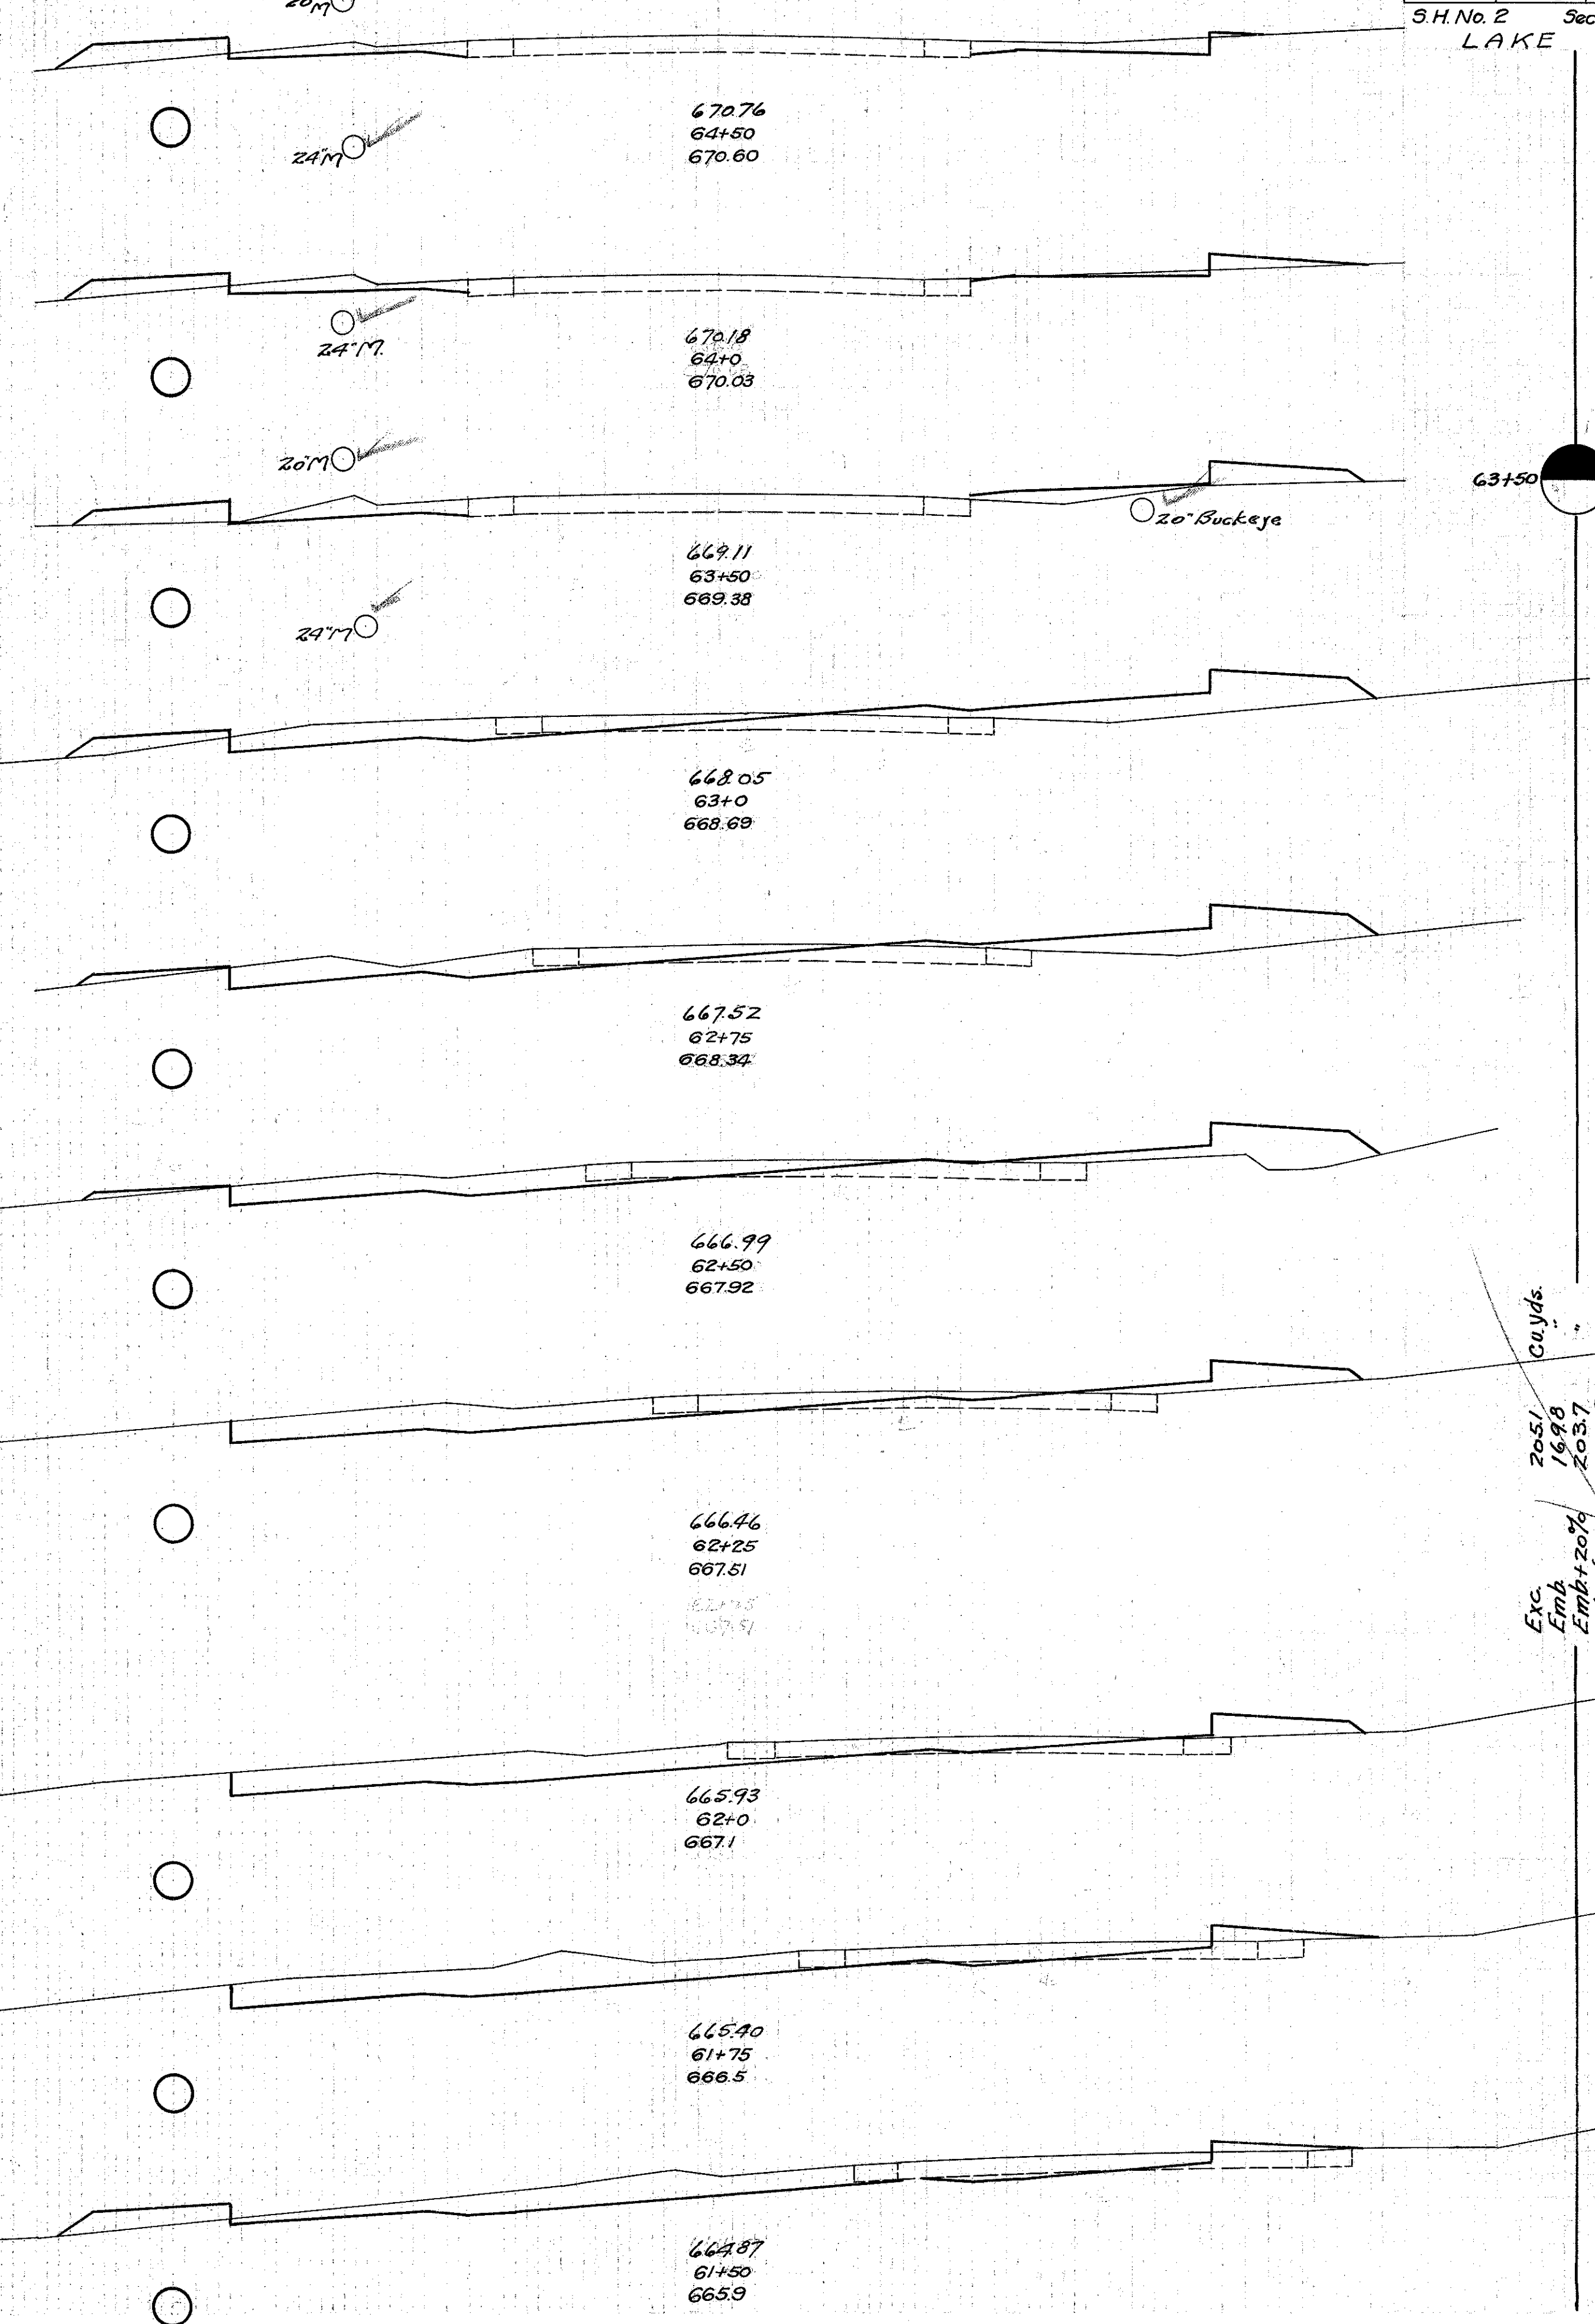

End Area		Cu. Yds.	
Cut	Fill	Cut	Fill
92	6.2		
		140	11.9
6.0	6.6		
		11.1	18.3
6.0	13.2		
		14.9	43.1
10.0	33.4		
		9.9	29.2
11.4	29.8		
		11.8	24.7
14.2	23.6		
		15.5	18.3
19.2	16.0		
		19.9	12.1
23.8	10.2		
		29.2	8.1
28.6	7.4		
		23.4	8.1
22.0	11.8		
		27.1	11.0

Exc. Cu. Yds.  
Emb. 20-51  
Emb. 16-98  
Emb. 20-37  
Waste 1.4