



30 25 20 15 10 5 ± 5 10 15 20 25 30

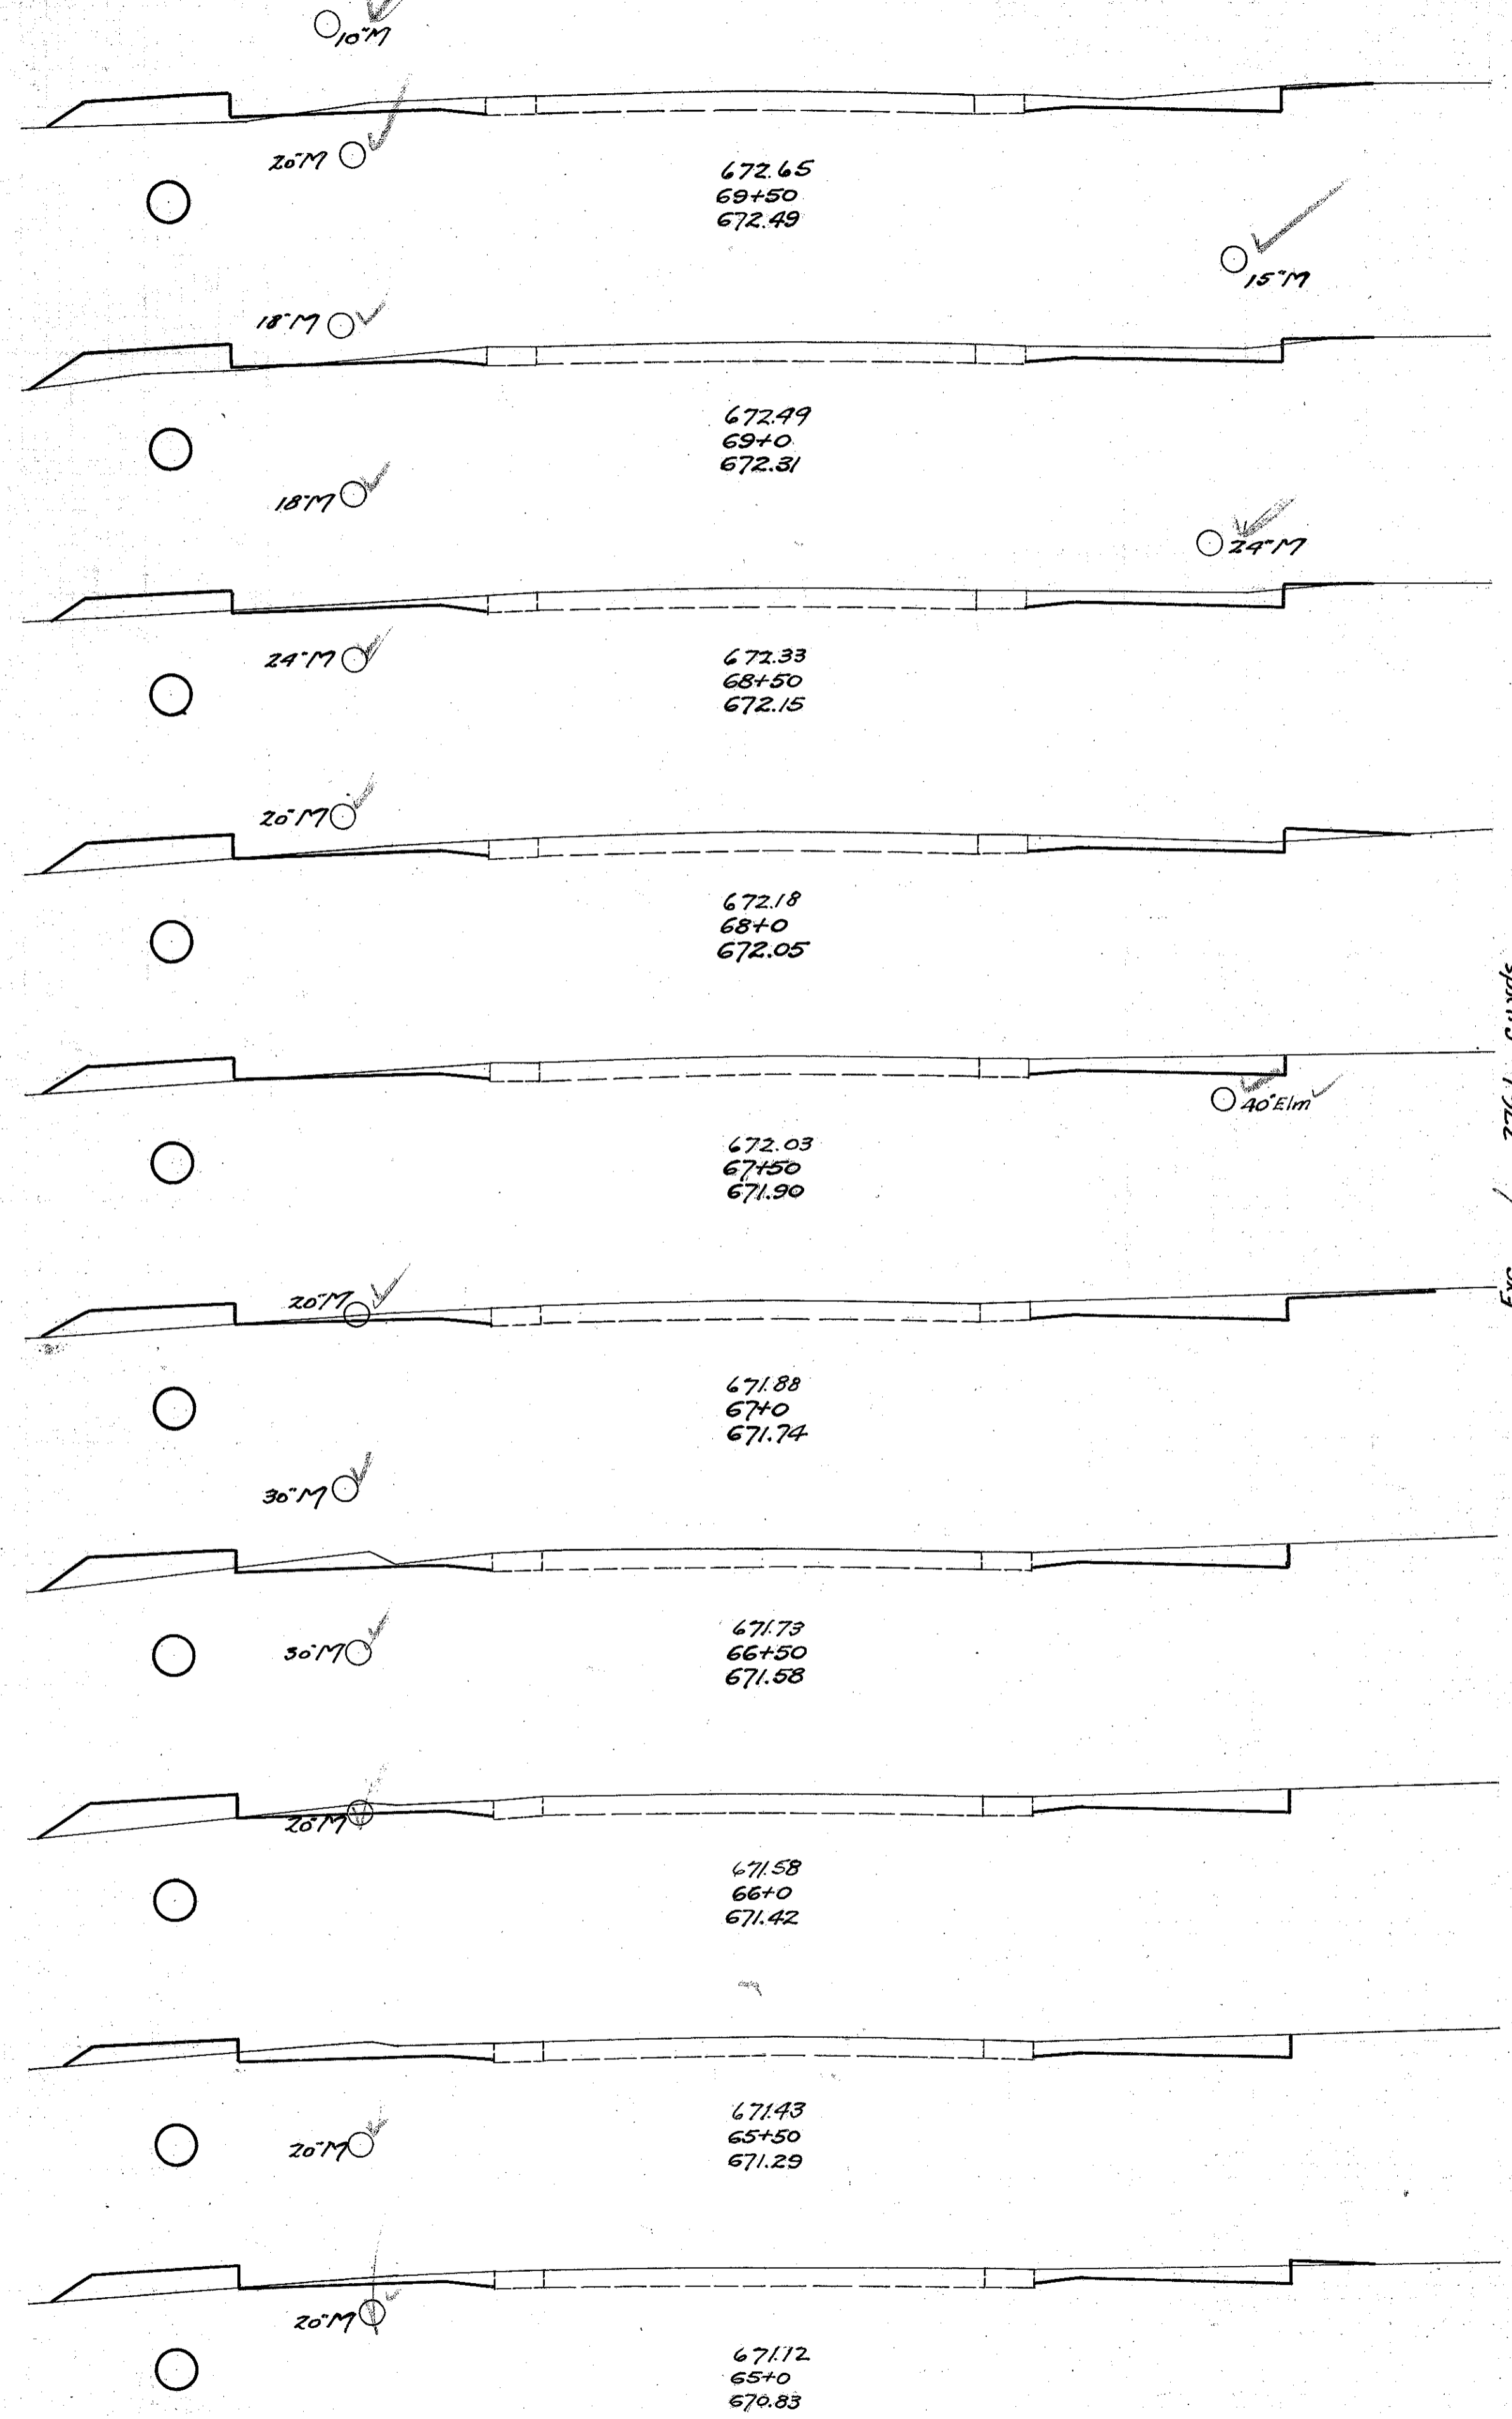

End Area		Cu. Yds.	
Cut	Fill	Cut	Fill
100	7.2		
		170	13.3
84	7.2		
		161	11.7
94	5.5		
		14.6	12.4
64	8.0		
		15.9	13.5
108	6.6		
		224	12.0
134	6.4		
		235	12.4
120	7.0		
		211	12.8
108	6.8		
		224	10.0
134	4.0		
		20.6	9.6
88	6.5		
		16.7	11.7

Exc. Emb. 276.1 cu. yds.  
228.9  
273.9  
Waste. 2.2

30 25 20 15 10 5 ± 5 10 15 20 25

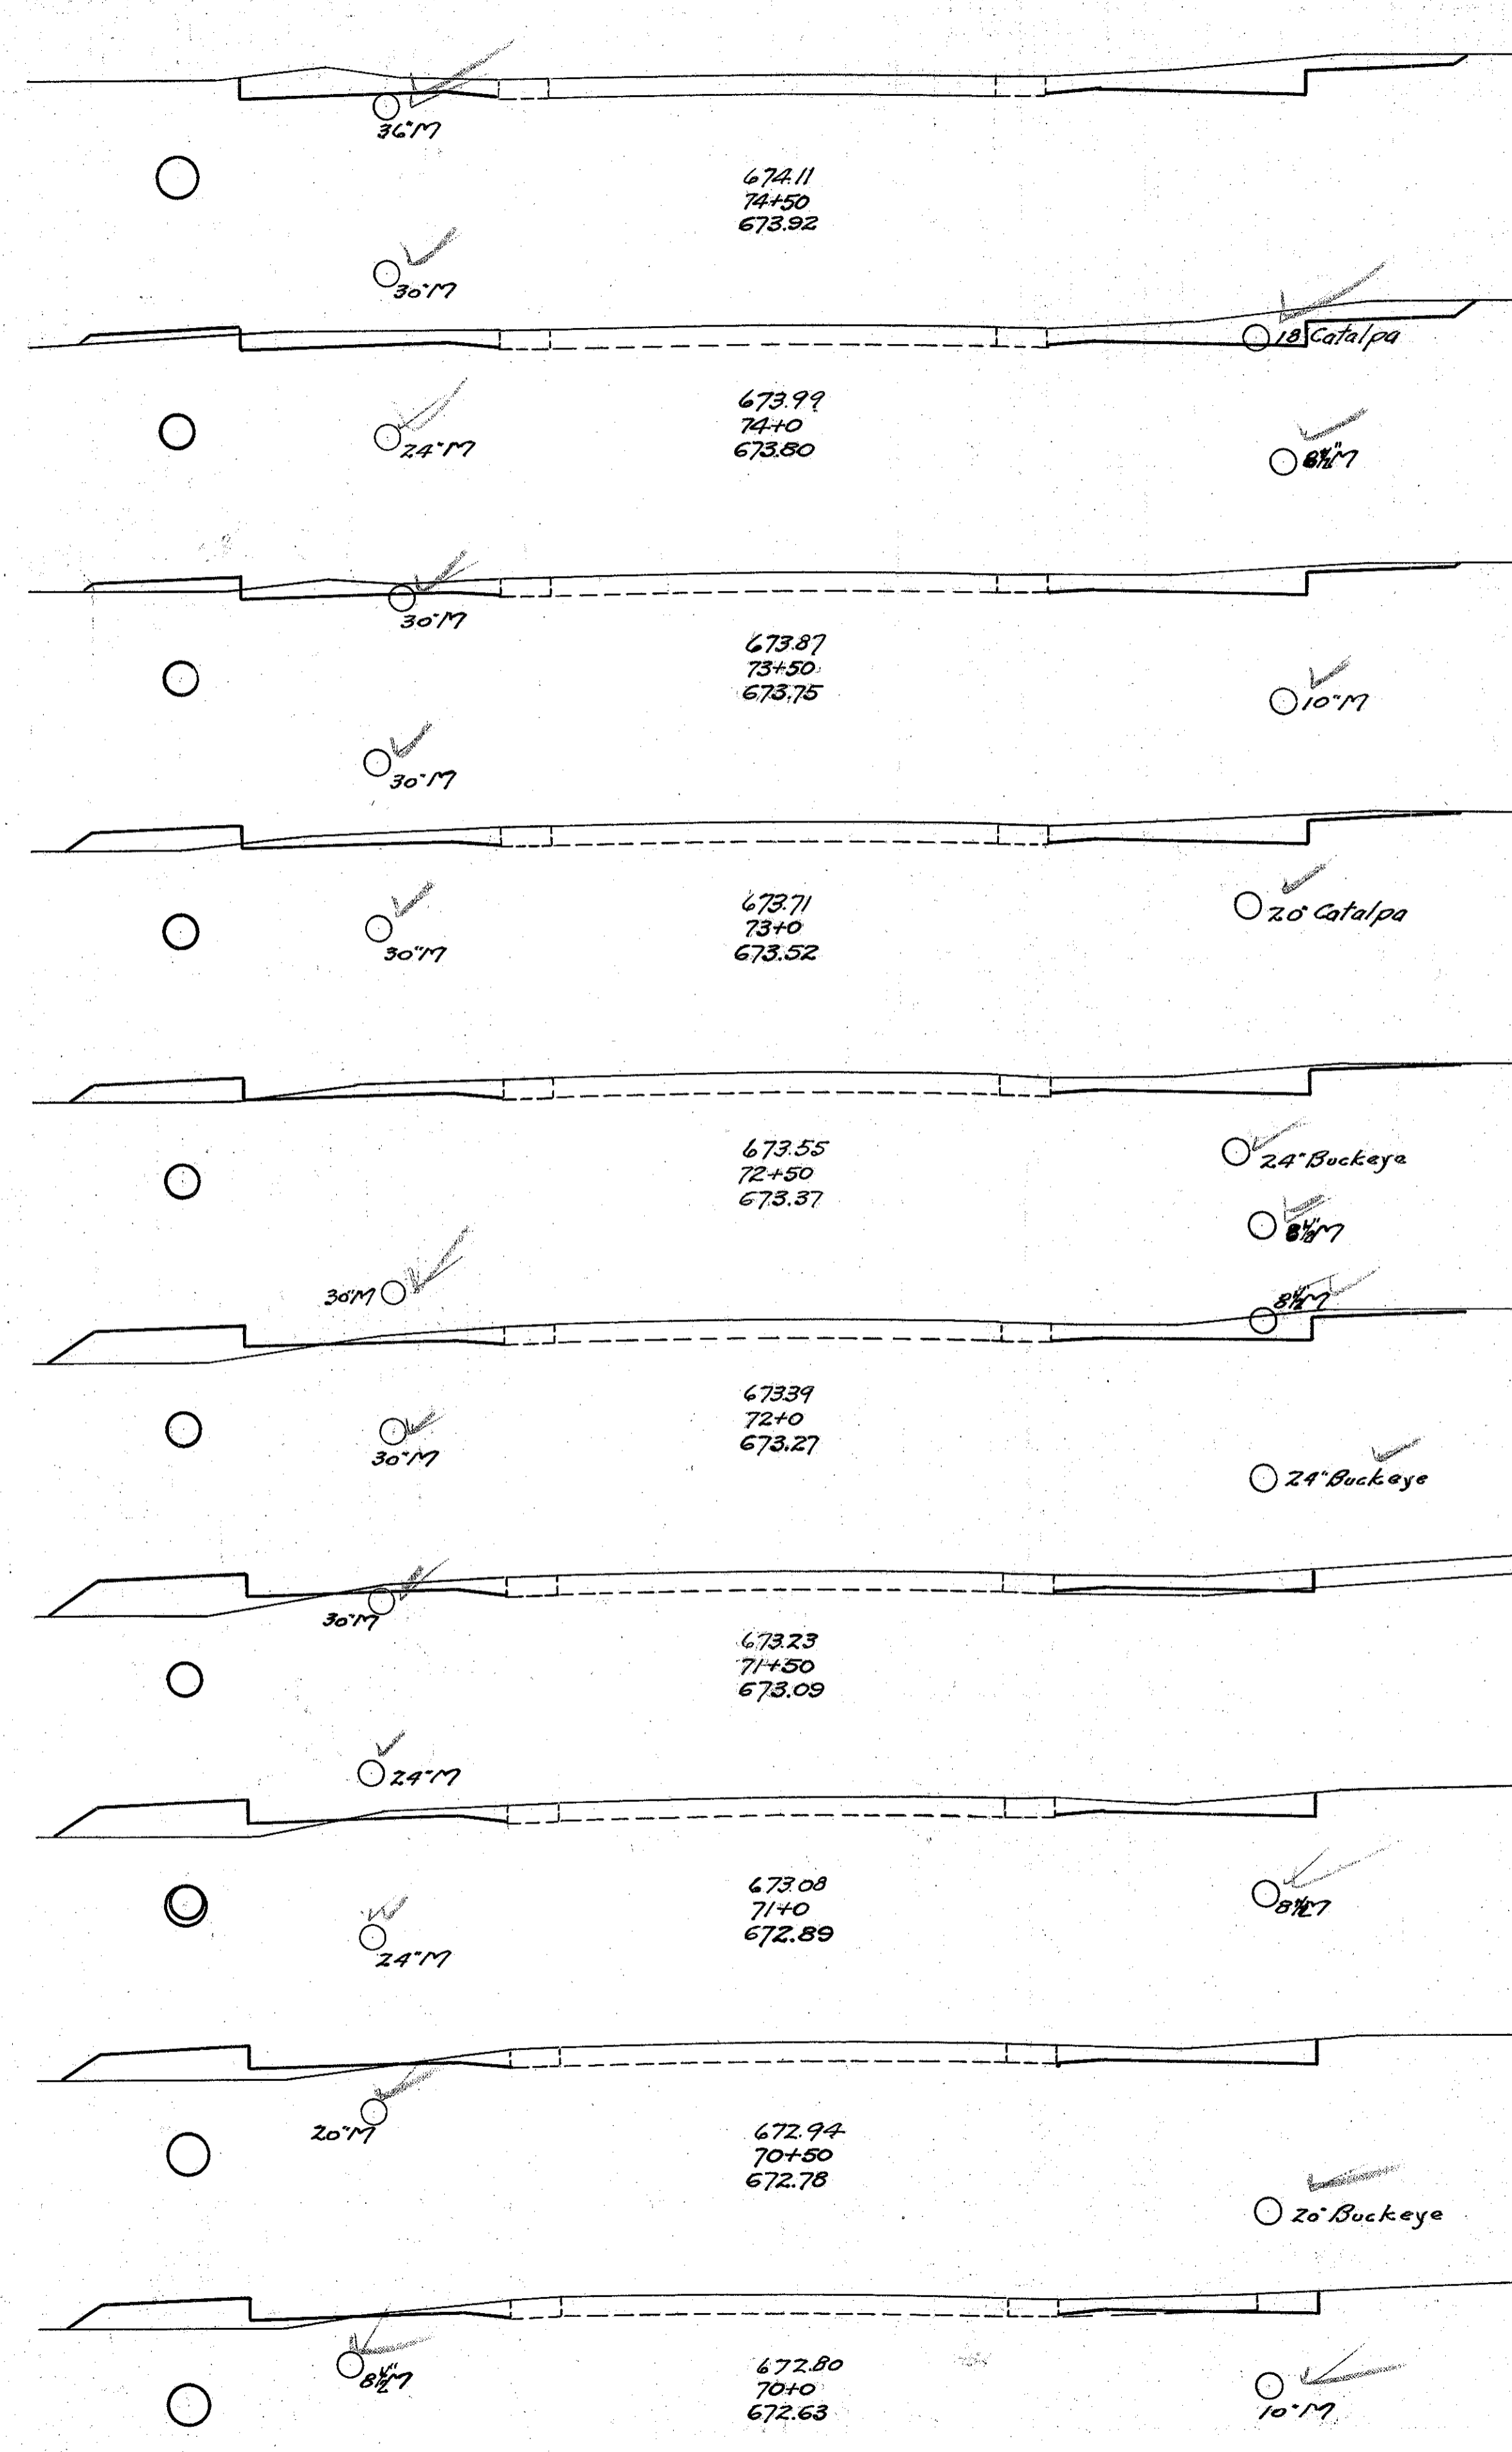

FED. AID PROJECT E-4-2015 R2 STATE OHIO DIST. NO. 10 FISCAL YEAR 1932 S.H. No 2 Sec. J' Pt. (widening) LAKE COUNTY

21 31

End Area		Cu. Yds.	
Cut	Fill	Cut	Fill
22.2	0.0		
		40.7	1.7
21.8	1.8		
		35.9	4.3
170	2.8		
		30.6	7.8
16.0	5.6		
		27.0	10.6
13.2	5.8		
		23.3	14.6
12.0	10.0		
		6.6	9.8
		13.3	19.6
		6.7	9.8
2.4	11.2		
		10.9	20.2
9.4	10.6		
		17.2	18.7
9.2	9.6		
		12.6	16.1
4.4	7.8		
		13.3	13.9

71+75

276.3