



30 25 20 15 10 5 0 5 10 15 20 25 30

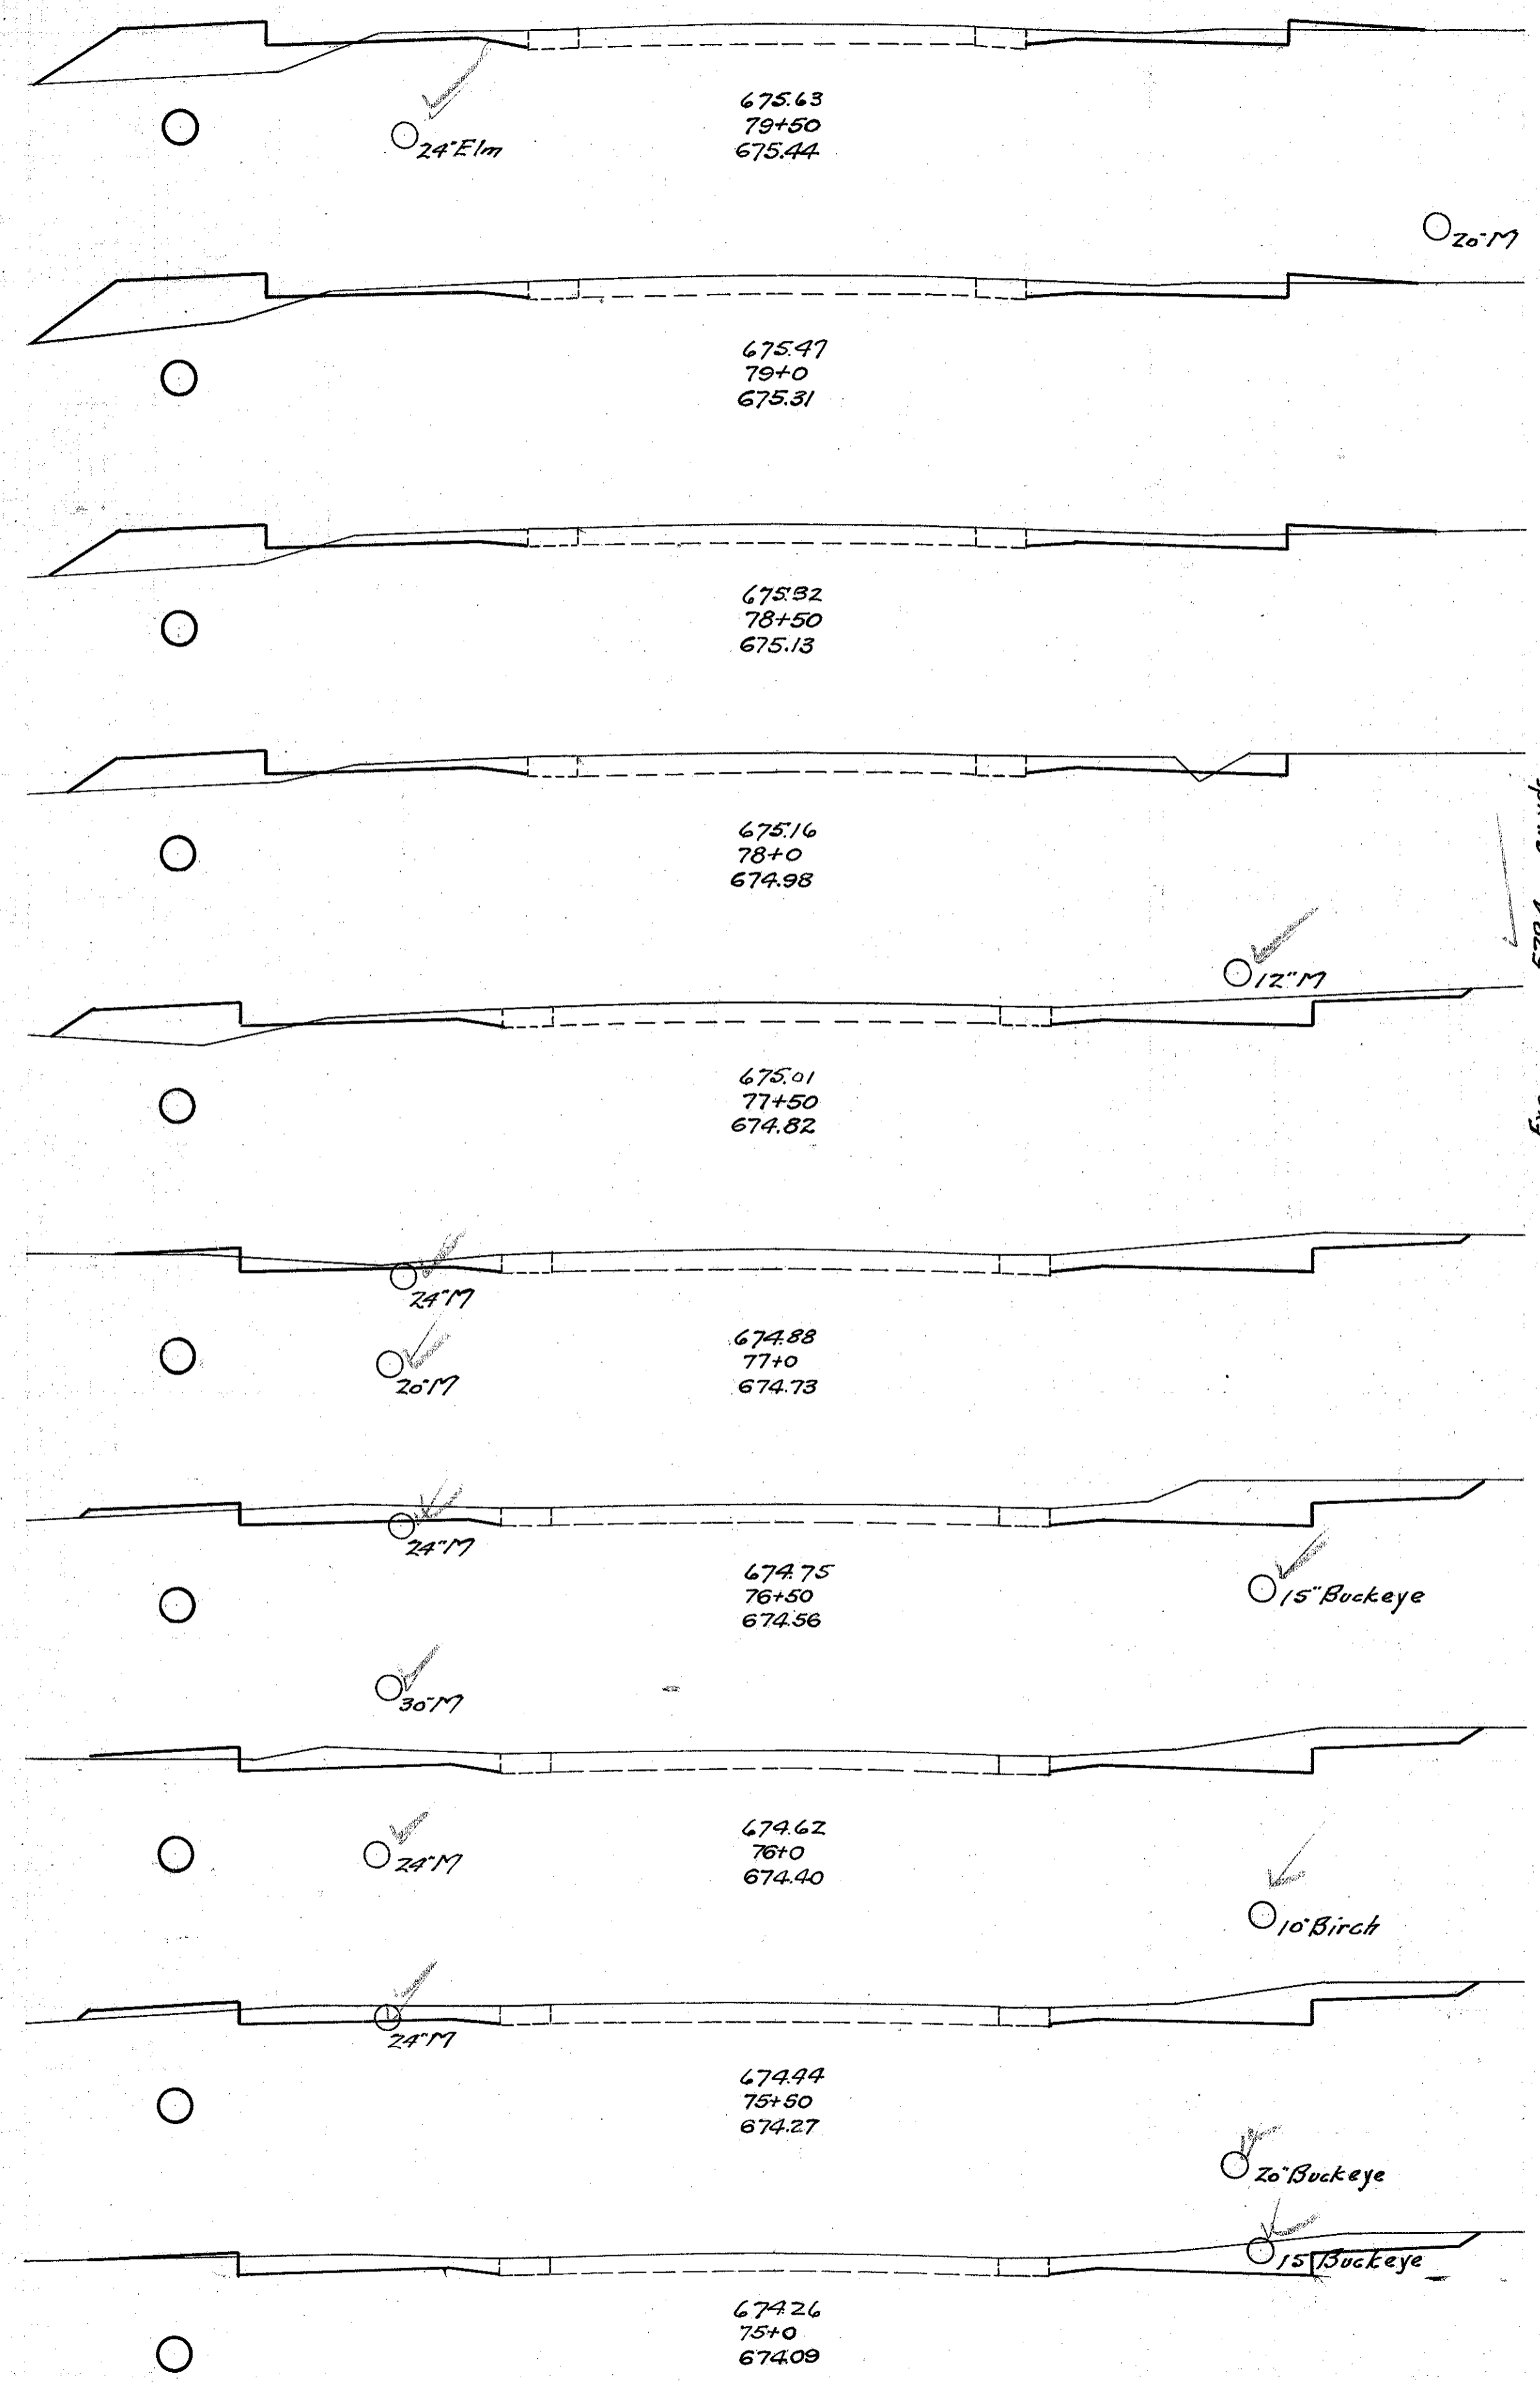

End Area	Cu. Yds.	
	Cut	Fill
6.2	19.6	
		13.7 33.0
8.6	16.0	
		16.7 26.8
9.4	13.0	
		16.7 20.6
8.6	9.2	
		18.7 17.8
11.6	10.0	
		28.0 10.2
18.6	1.0	
		4.1 2.8
25.8	2.0	
		4.3 3.6
21.4	1.8	
		3.8 3.6
20.0	2.0	
		3.8 2.4
21.0	0.6	
		4.0 0.6

Exc. Emb. Imp. Waste
cu. yds.
529.4
278.0
333.6
195.8

30 25 20 15 10 5 0 5 10 15 20 25

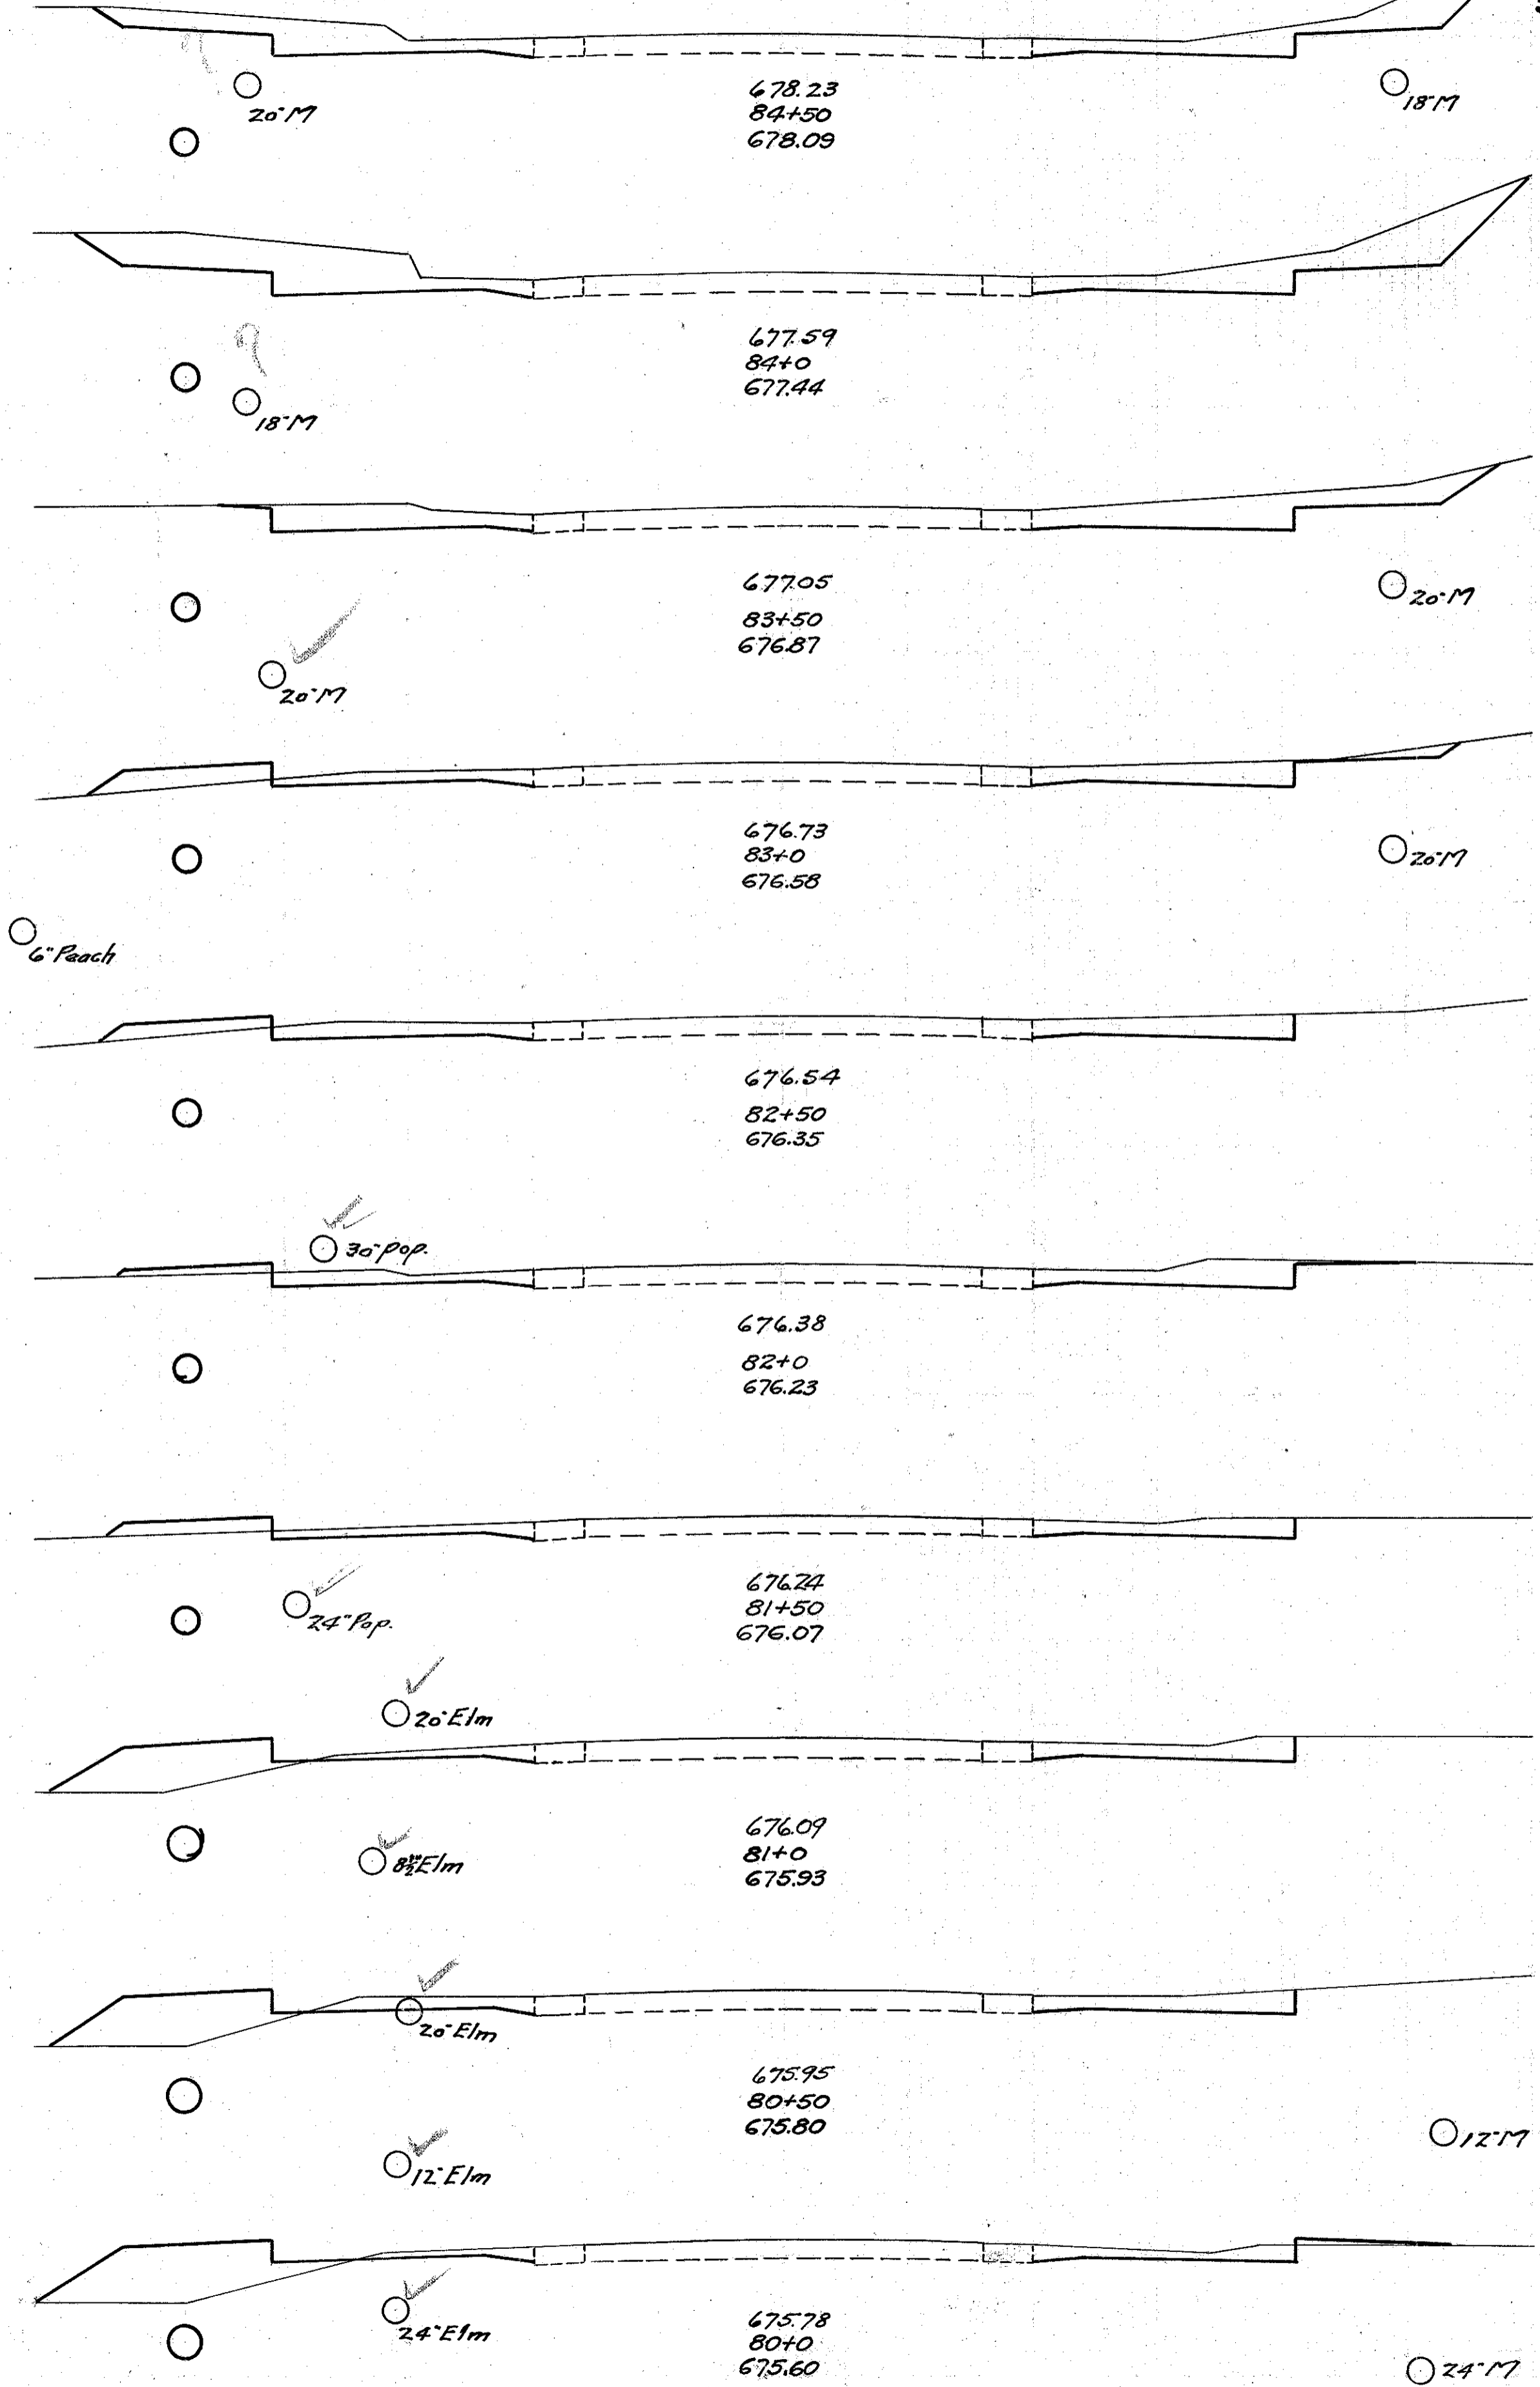

End Area	Cu. Yds.	
	Cut	Fill
29.6	0.0	
		68.3 0.0
44.2	0.0	
		66.3 0.0
27.4	0.0	
		38.7 5.0
14.4	5.4	
		26.7 8.3
14.4	3.6	
		25.6 5.2
13.2	2.0	
		22.8 5.6
11.4	4.0	
		19.8 15.6
10.0	12.8	
		19.8 24.8
11.4	14.0	
		17.8 31.1
7.8	19.6	
		13.0 36.3

FED. AID PROJECT STATE DIST. NO. YEAR
F-4-22292 OHIO 10 1932
S.H. No. 2 Sec. J 77 (widening)
LAKE COUNTY

22
31

81+50