


30 25 20 15 10 5 2 5 10 15 20 25 30

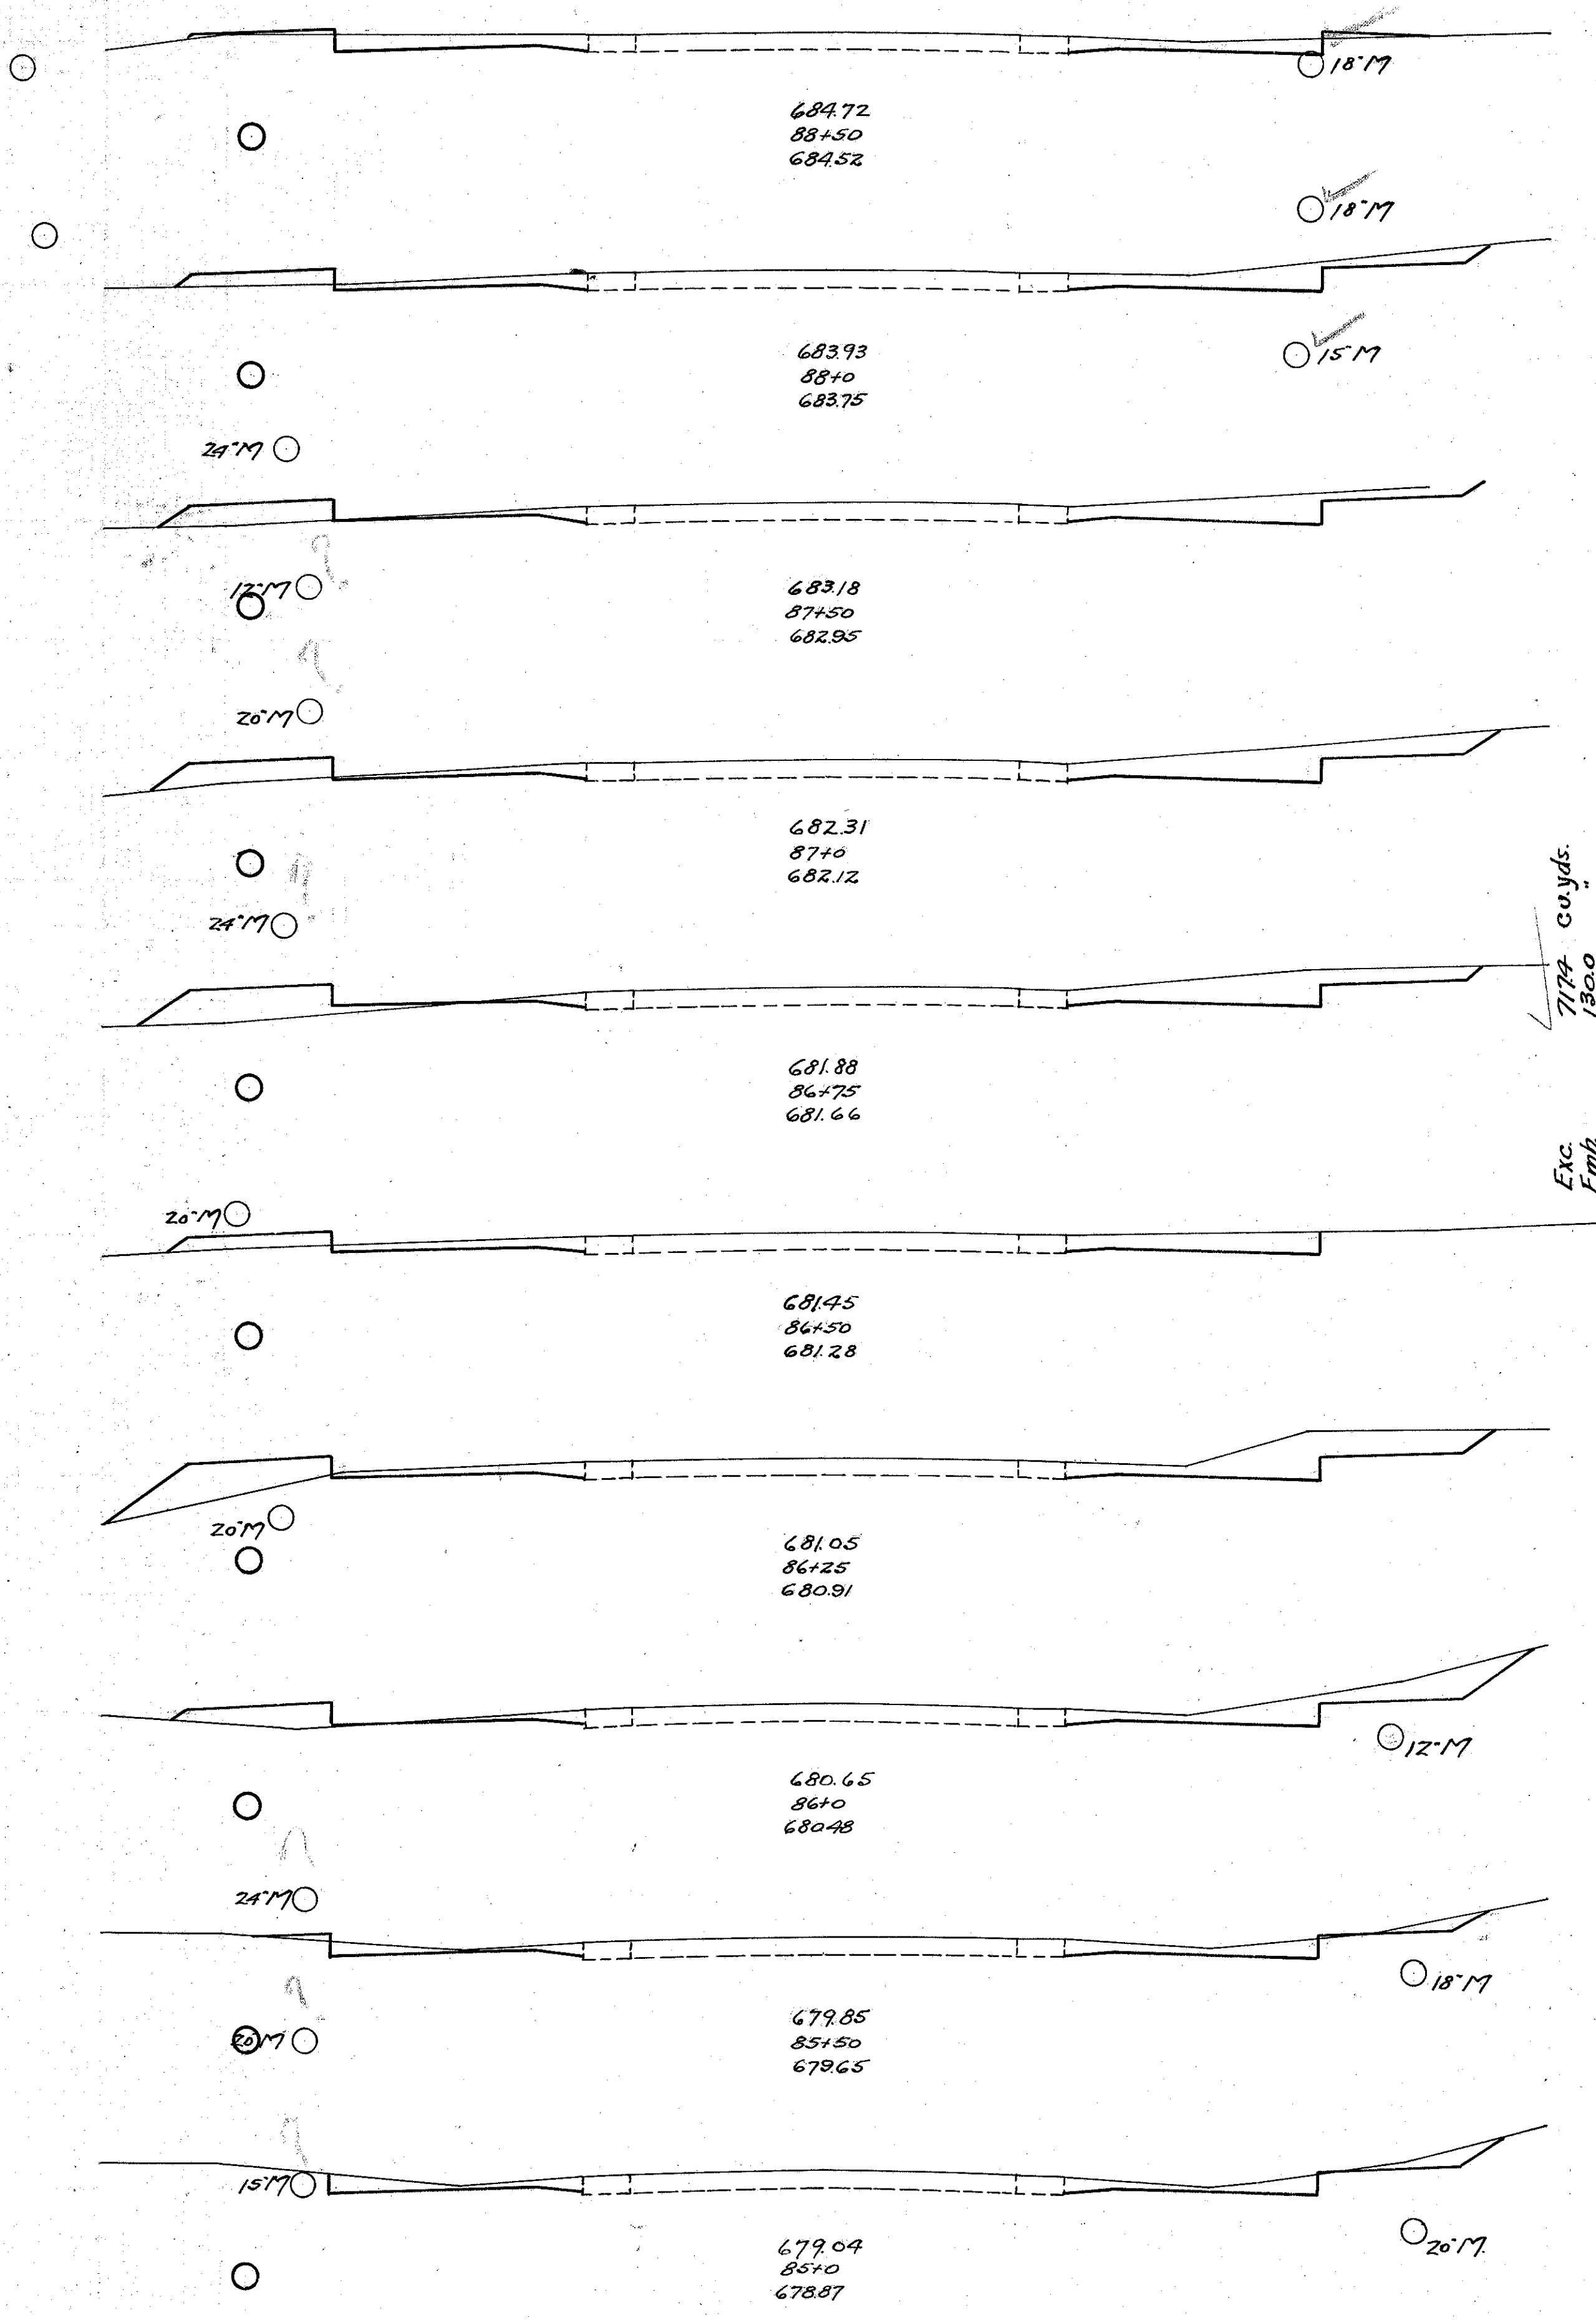


End Area	Cu. Yds	
	Cut	Fill
124	1.8	
	257	5.4
154	4.0	
	276	8.9
144	5.6	
	309	10.4
190	5.6	
	167	7.4
172	10.4	
	136	6.9
122	4.6	
	148	6.7
198	10.0	
	166	7.0
160	5.2	
	24.4	5.6
104	0.8	
	200	0.7
112	0.0	
	378	0.0

779 cu.yds.  
1300  
1560  
561.4

Exc. Emb. Emb+20% Waste

30 25 20 15 10 5 2 5 10 15 20 25

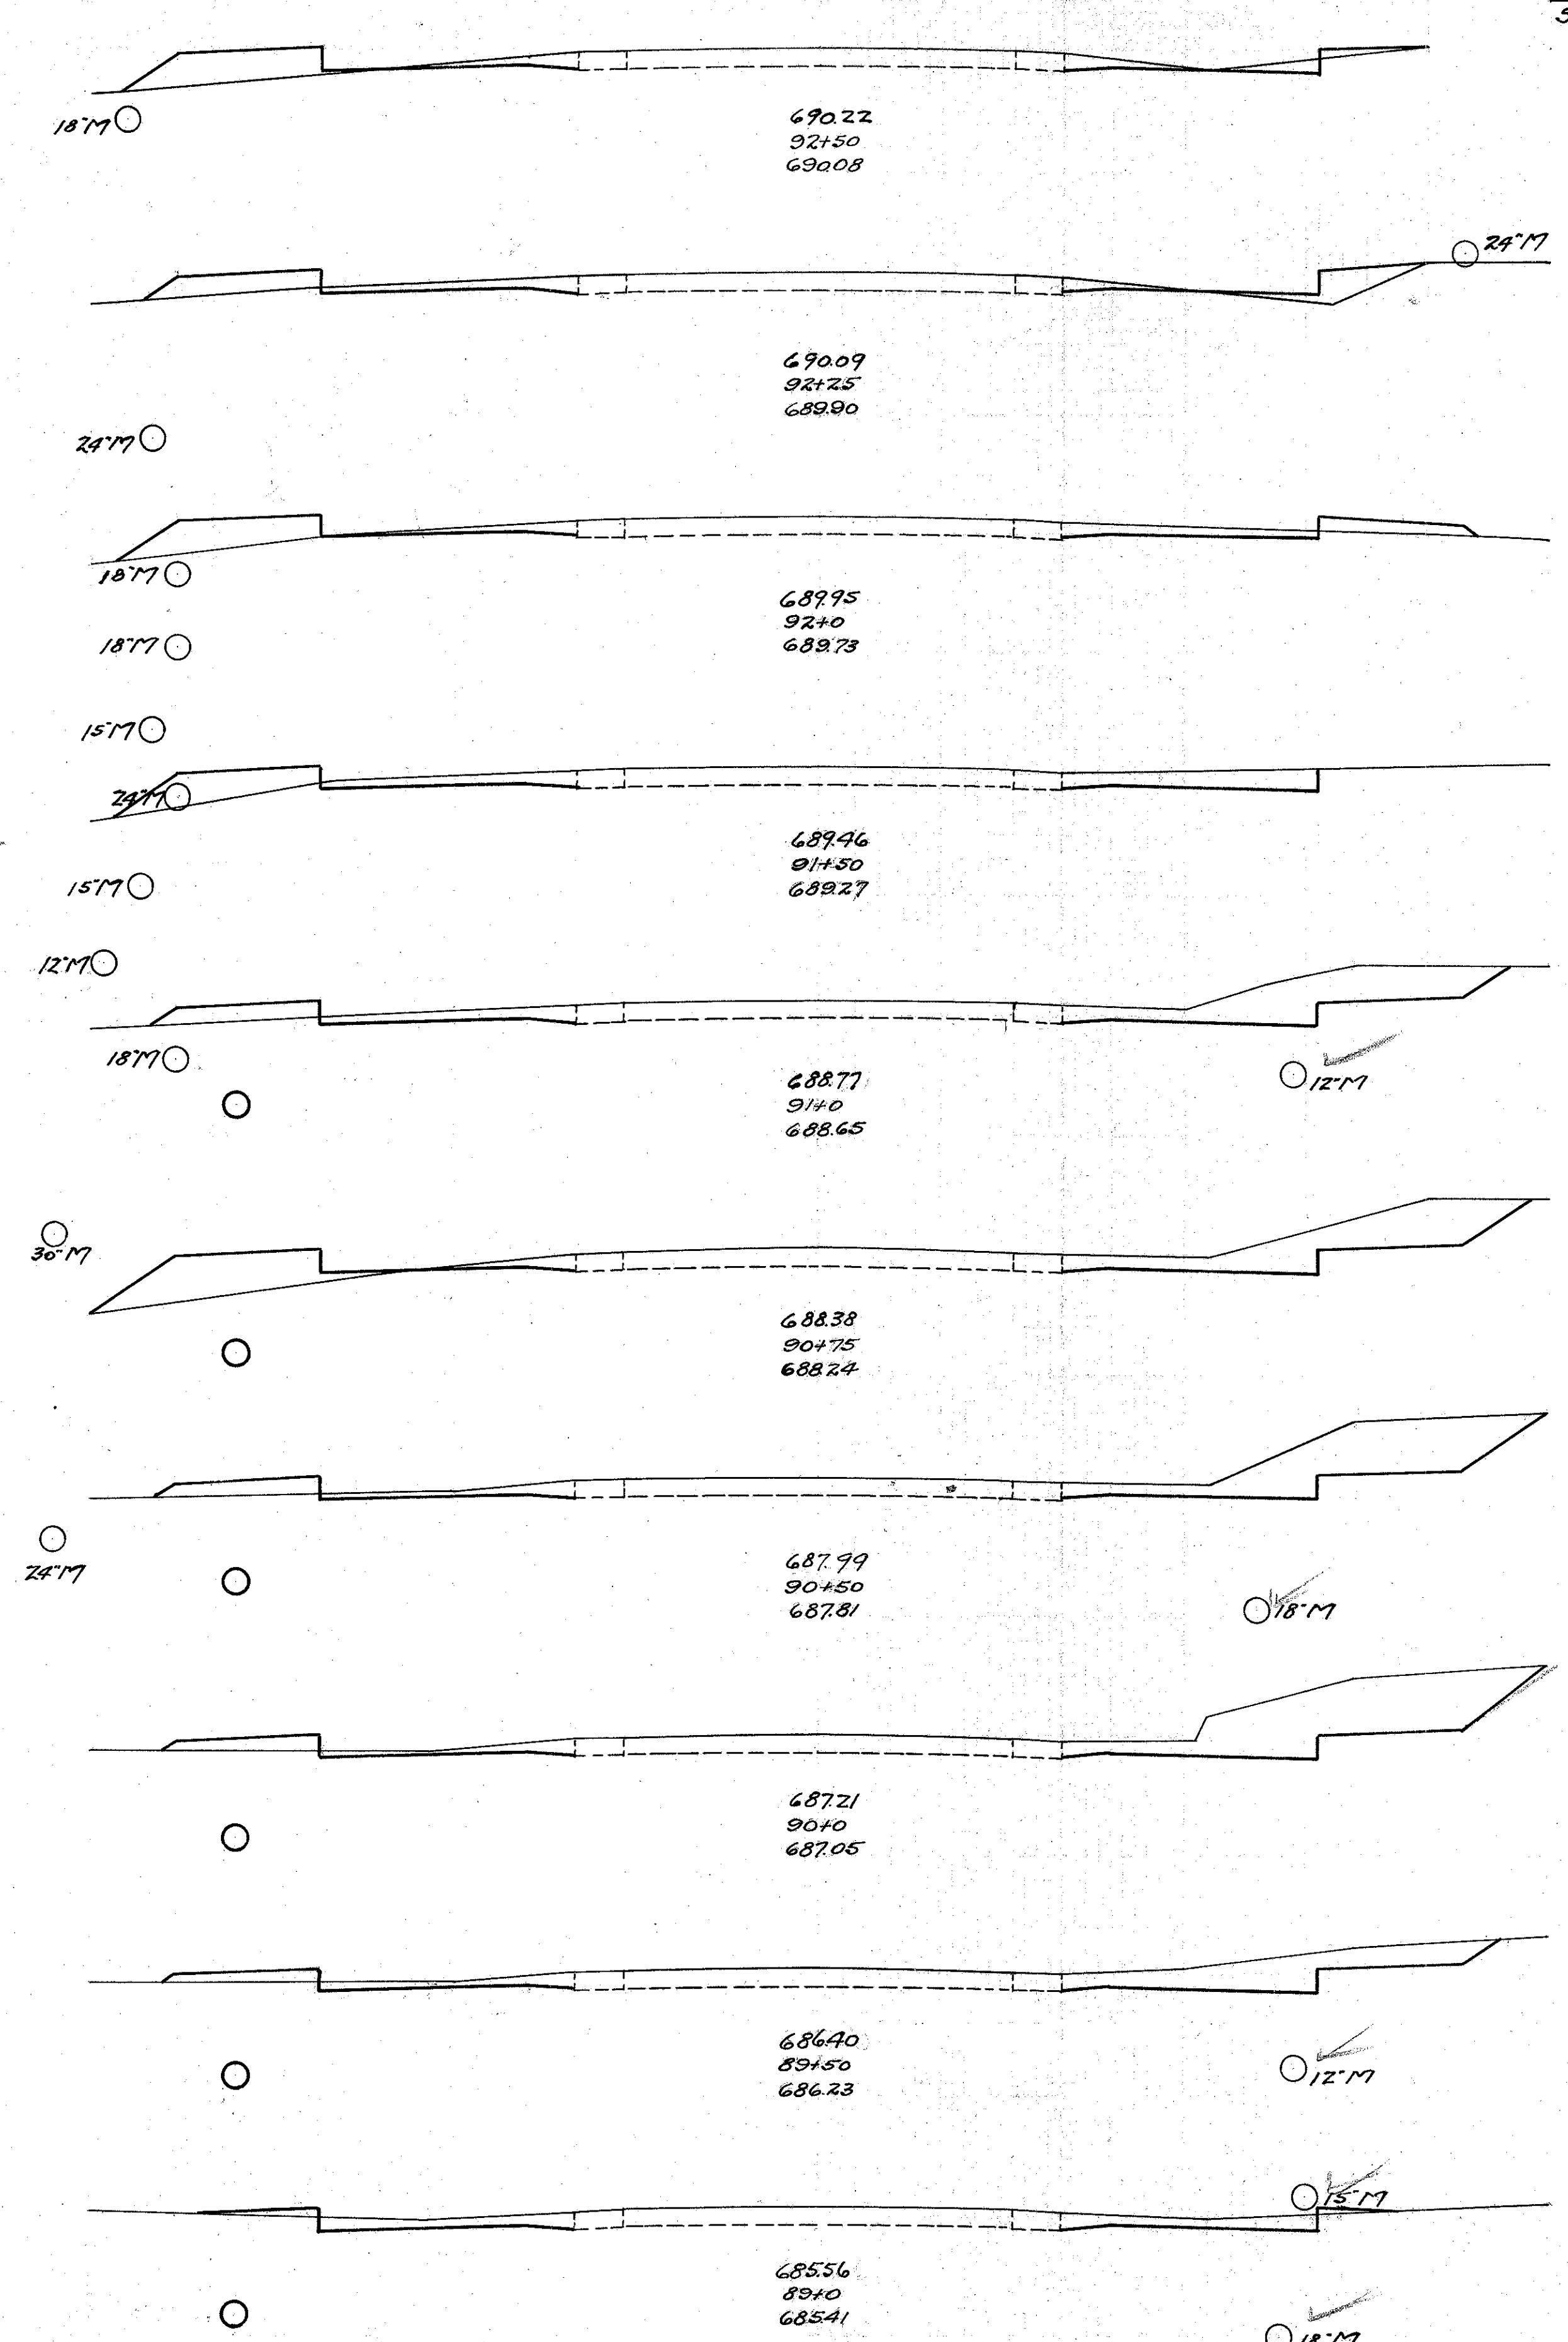

FED. AID PROJECT	STATE	FED. RD. DIST. No.	FISCAL YEAR
54-2nd Re	OHIO	10	1932
S.H. No. 2		Sec. J Pt. (Widening)	
LAKE COUNTY			

End Area	Cu. Yds	
	Cut	Fill
5.8	10.6	
		5.1 9.3
5.2	9.4	
		6.4 10.1
8.6	12.4	
		19.7 18.1
12.9	7.2	
		35.2 10.9
25.6	4.6	
		22.2 8.7
22.6	14.2	
		24.2 8.2
2.98	3.6	
		61.7 6.3
36.8	3.2	
		51.7 5.7
19.0	3.0	
		26.5 4.1
9.6	1.5	
		19.7 3.0

23  
31

6 Mulberry

24 ch

91+50