


30 25 20 15 10 5 0 5 10 15 20 25 30

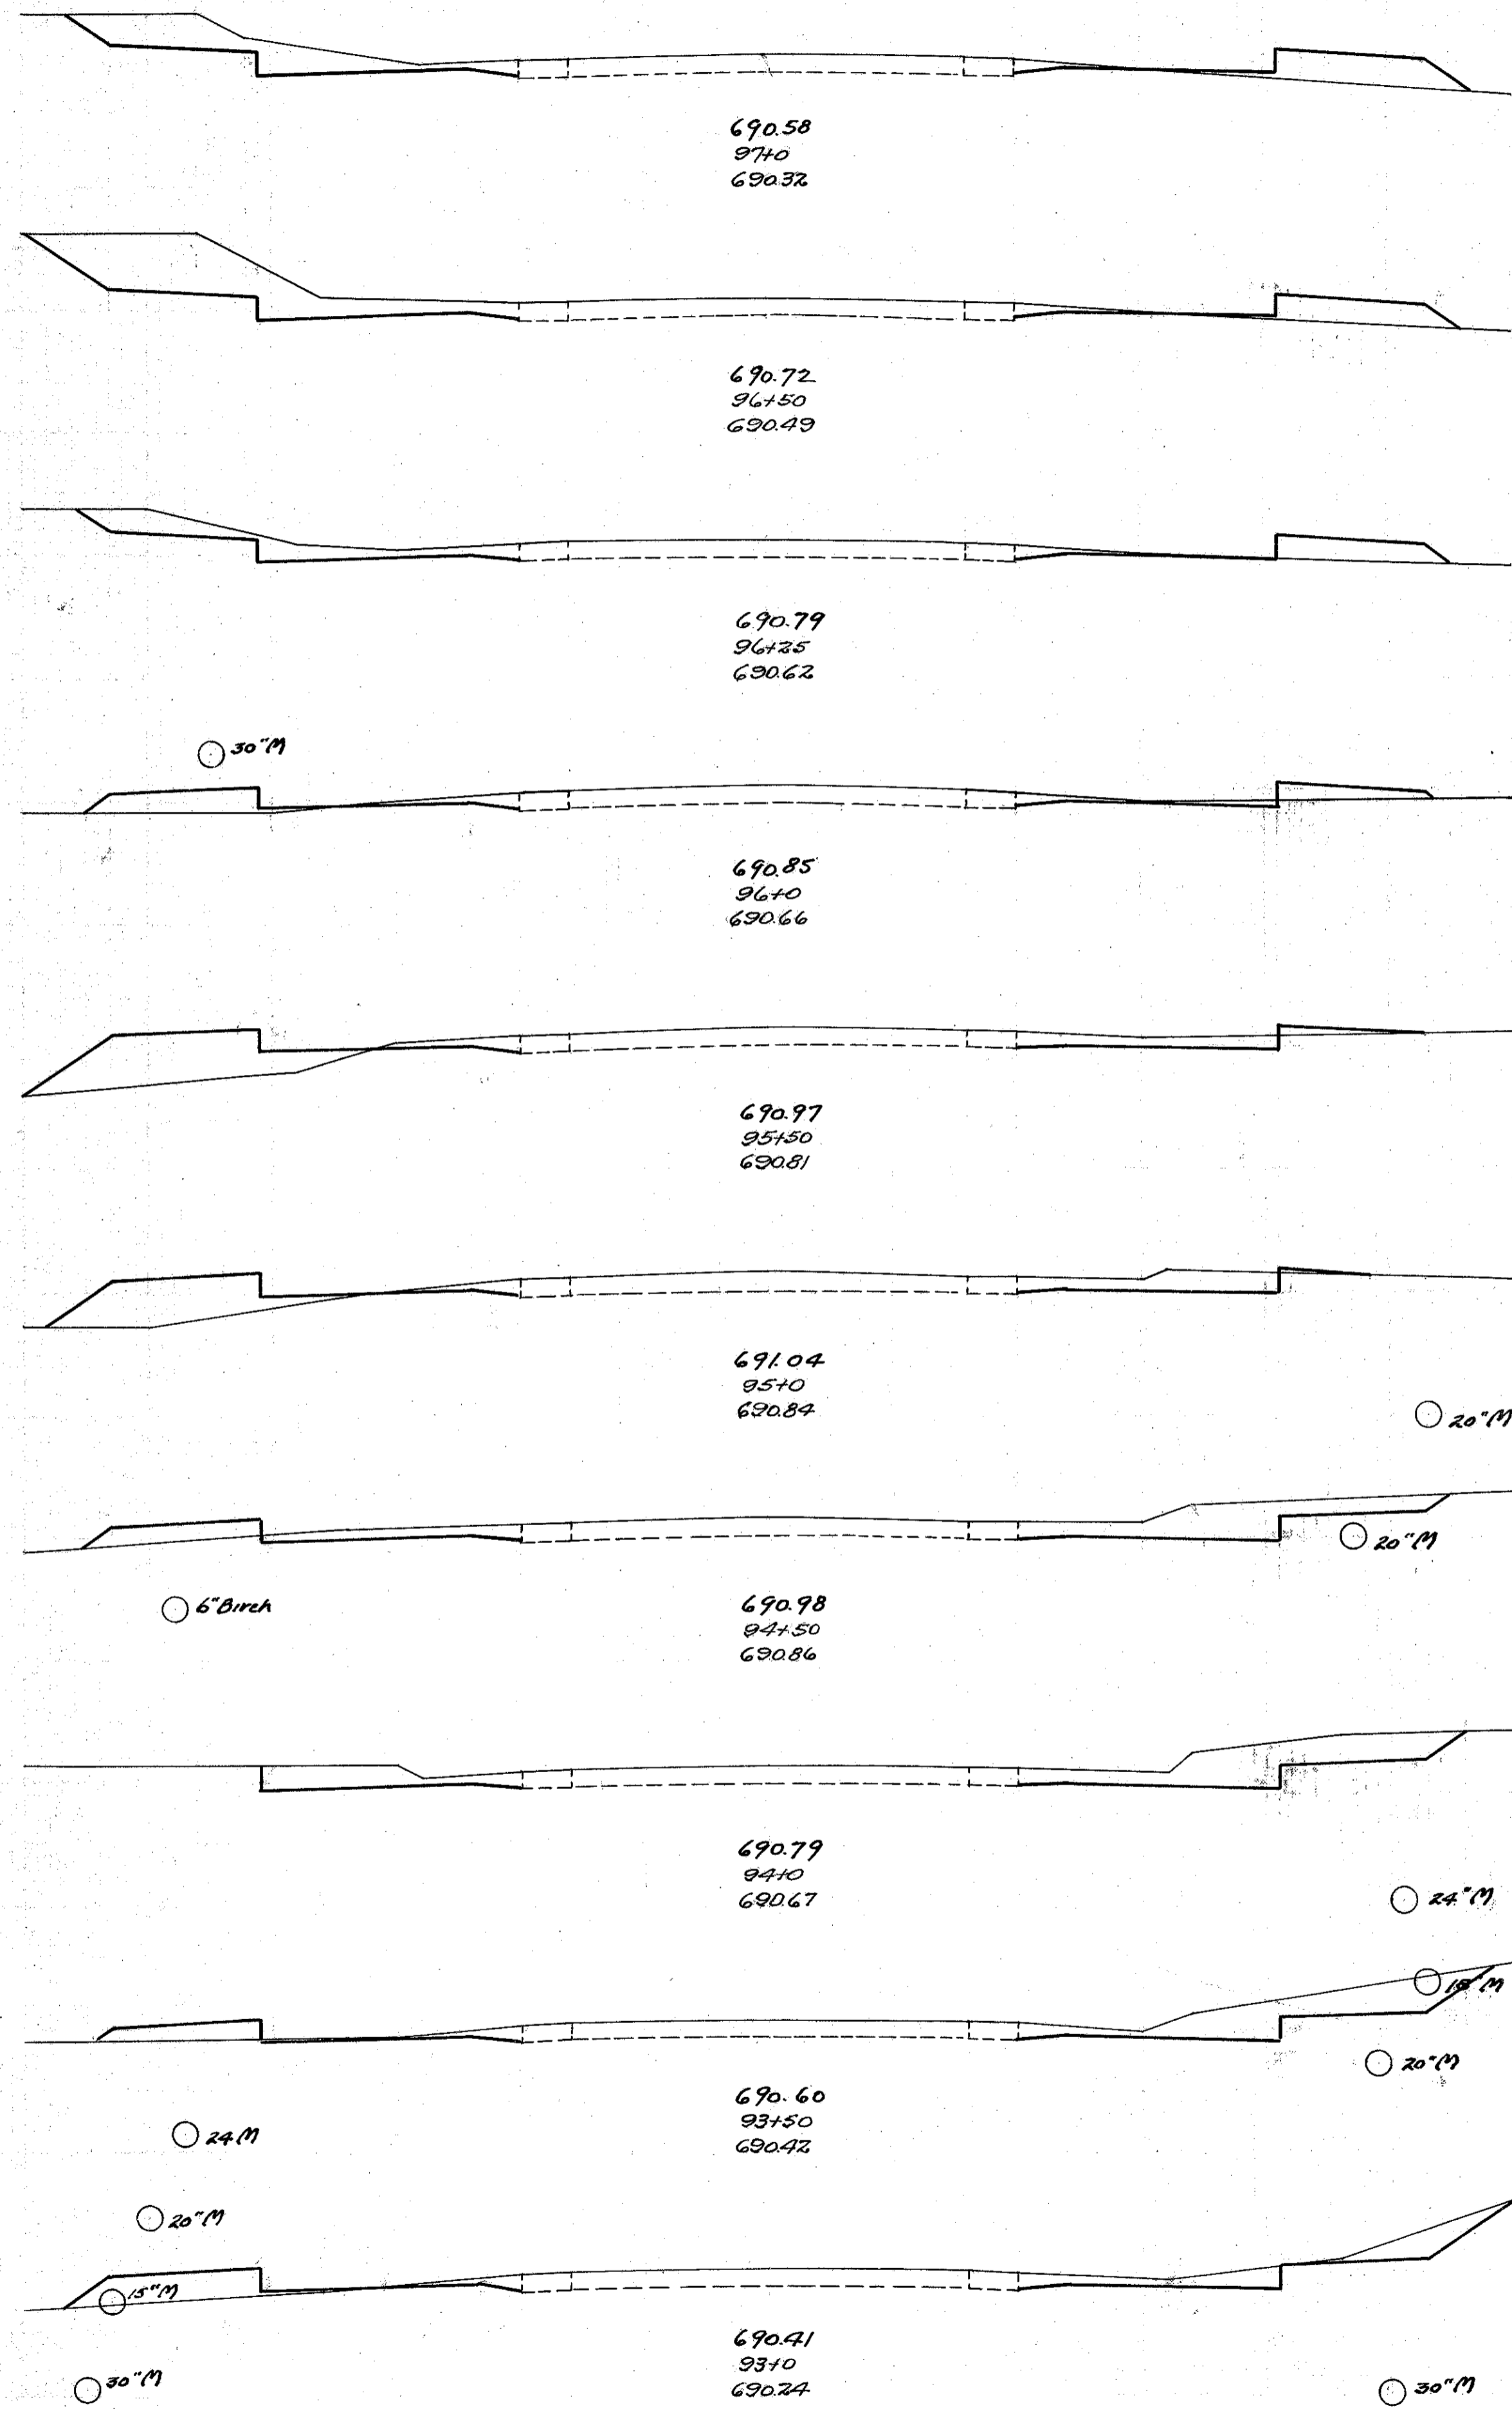


End Area		Cu. Yds.	
Cut	Fill	Cut	Fill
16.8	8.8		
		41.2	14.1
27.6	6.4		
		18.4	5.5
12.2	5.4		
		7.6	6.7
4.2	9.0		
		10.7	25.9
7.4	19.0		
		15.0	30.2
8.8	13.6		
		25.6	17.0
18.8	4.8		
		37.8	4.4
24.2	0.0		
		41.7	3.7
20.8	4.0		
		29.6	10.7
11.2	7.6		
		15.7	16.9

7454 cu. yds.  
3682  
3491  
441  
3.5  
Waste.

Exc. Emb.  
Emp. 20%  
Waste.

30 25 20 15 10 5 0 5 10 15 20 25

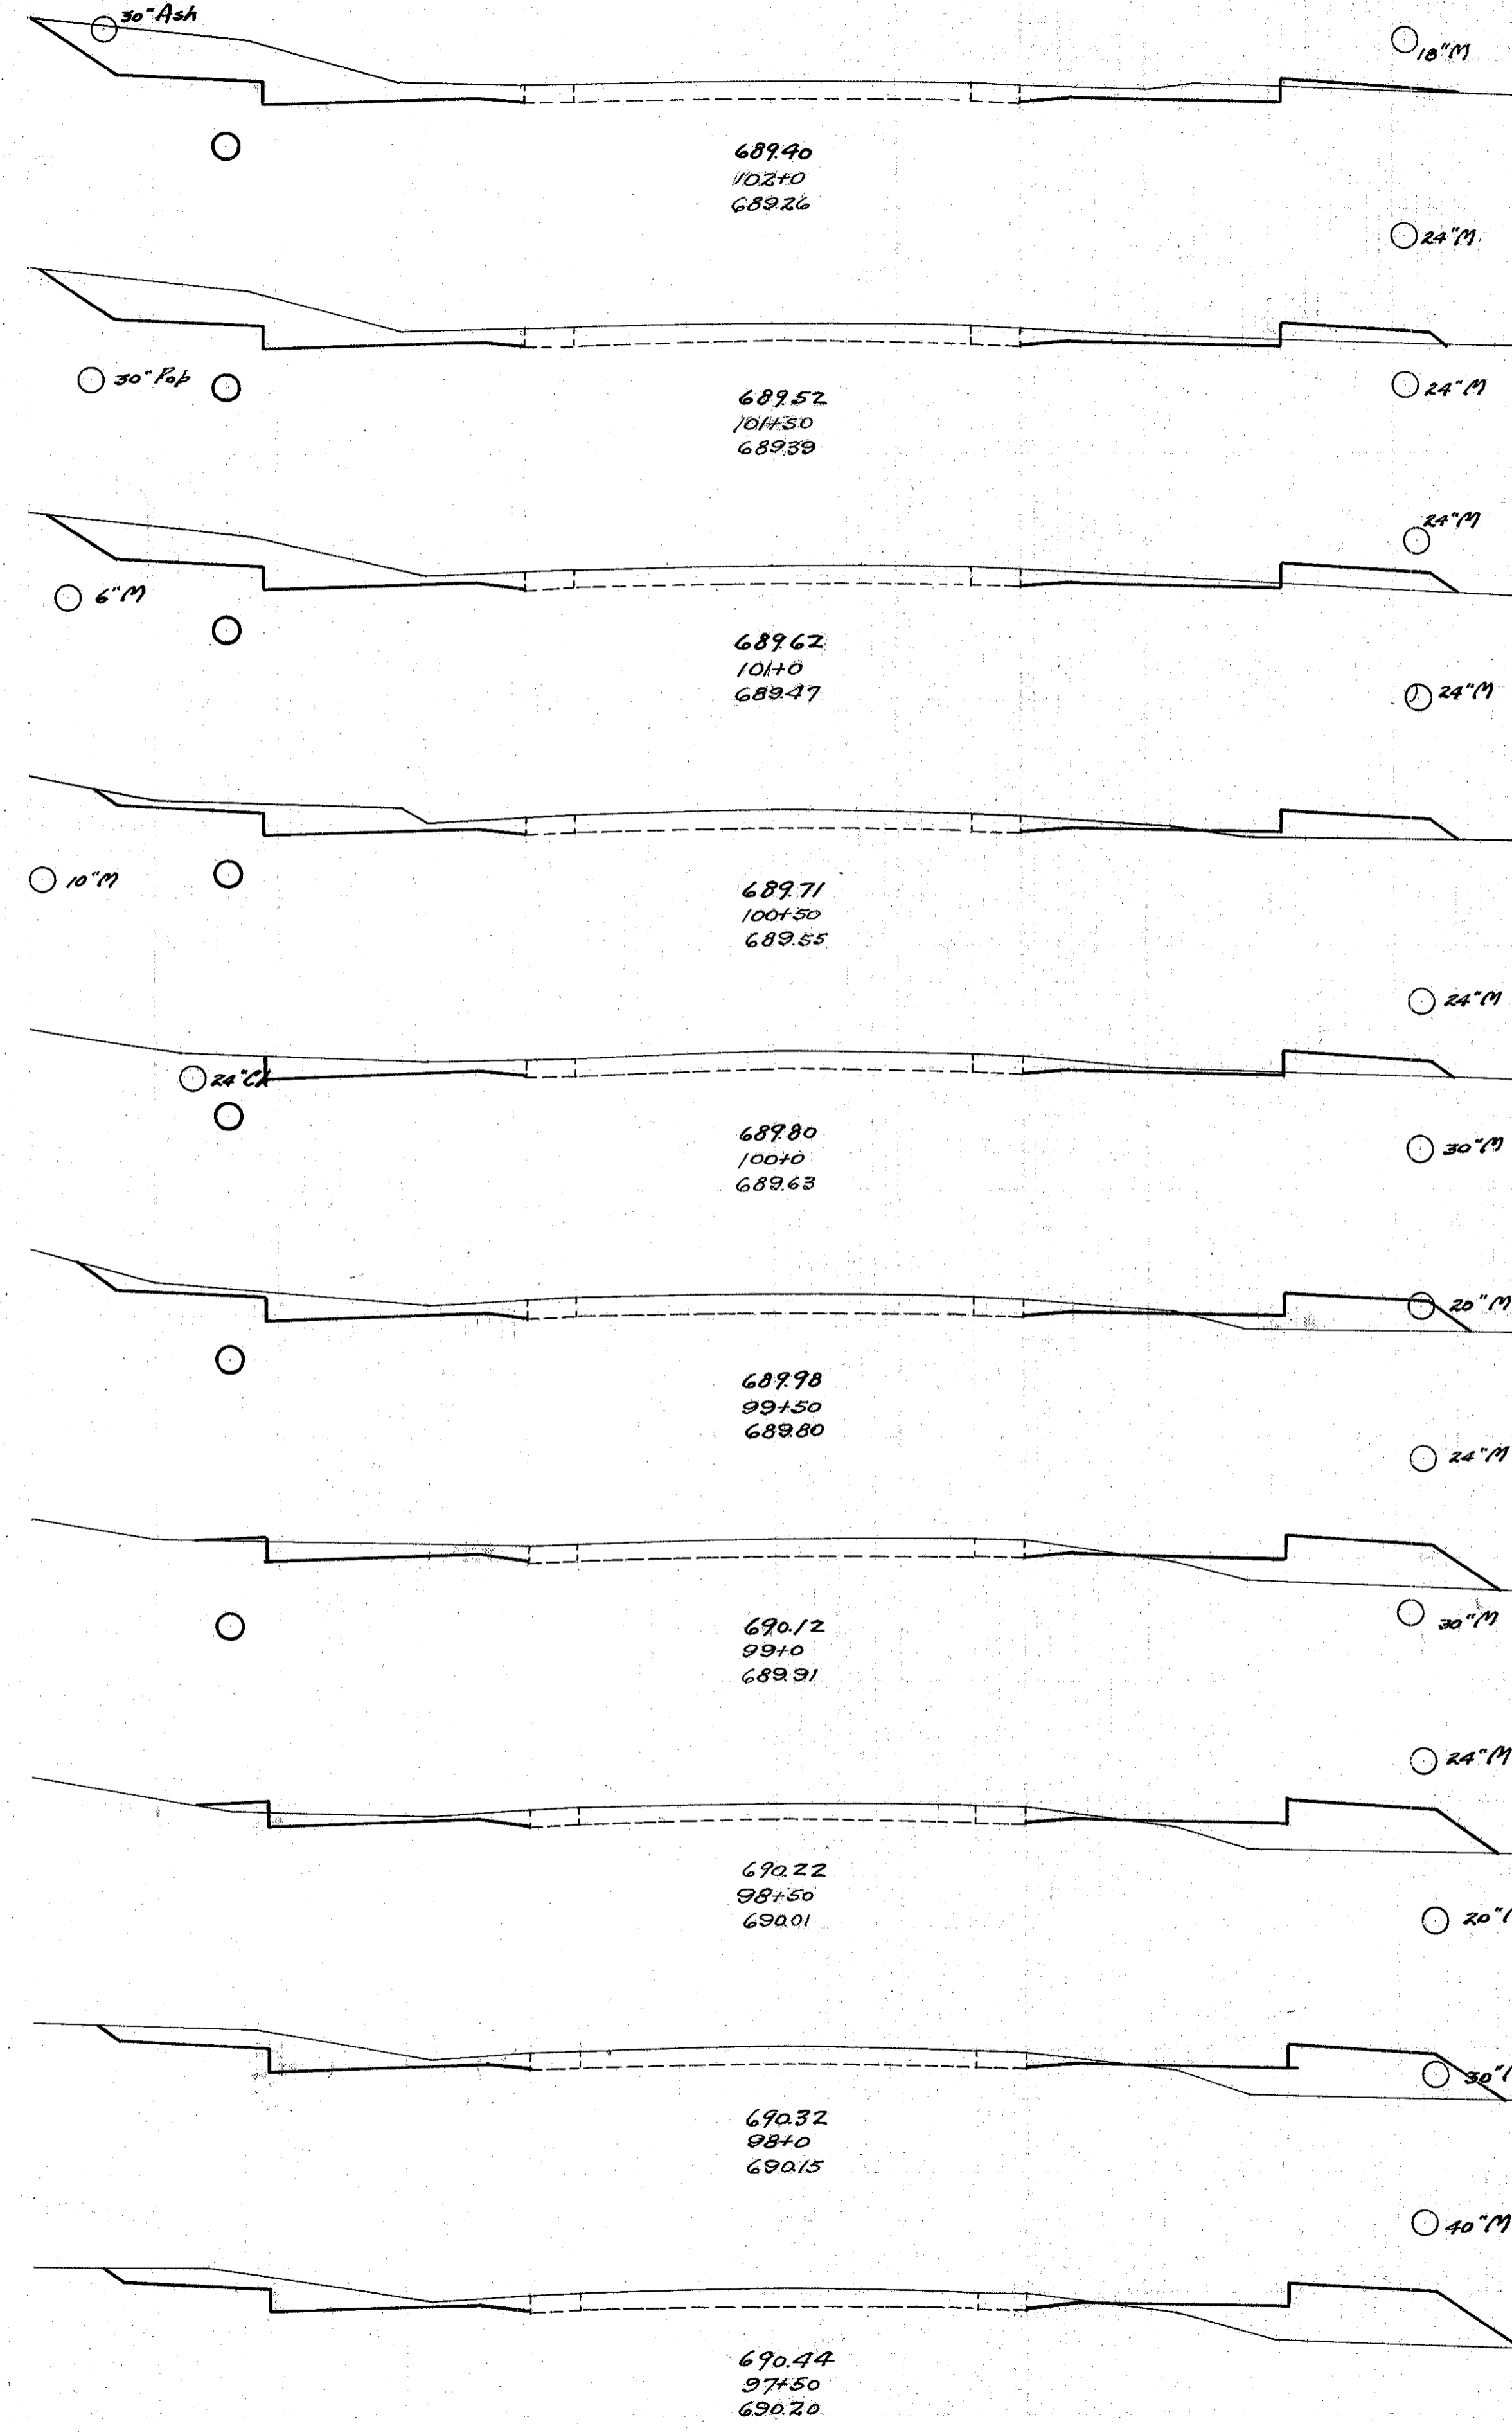

End Area		Cu. Yds.	
Cut	Fill	Cut	Fill
32.2	2.0		
		55.4	5.7
26.0	4.2		
		41.8	8.2
		46.5	9.1
		4.7	0.9
24.2	5.6		
		31.3	11.7
7.6	7.0		
		16.3	10.9
10.0	4.8		
		20.0	14.4
11.6	10.8		
		17.8	25.2
7.6	16.3		
		12.4	31.1
5.8	17.4		
		16.1	33.5
13.8	18.8		
		23.9	38.7
12.0	23.0		
		26.7	29.4

FED. AID PROJECT STATE FED. RD. DIST. NO. FISCAL YEAR  
E-4-2218 OHIO 10 1932  
S.H. No. 2 Sec. J' Pt. (widening)  
LAKE COUNTY

24  
31

101+05