



30 25 20 15 10 5 ± 5 10 15 20 25 30

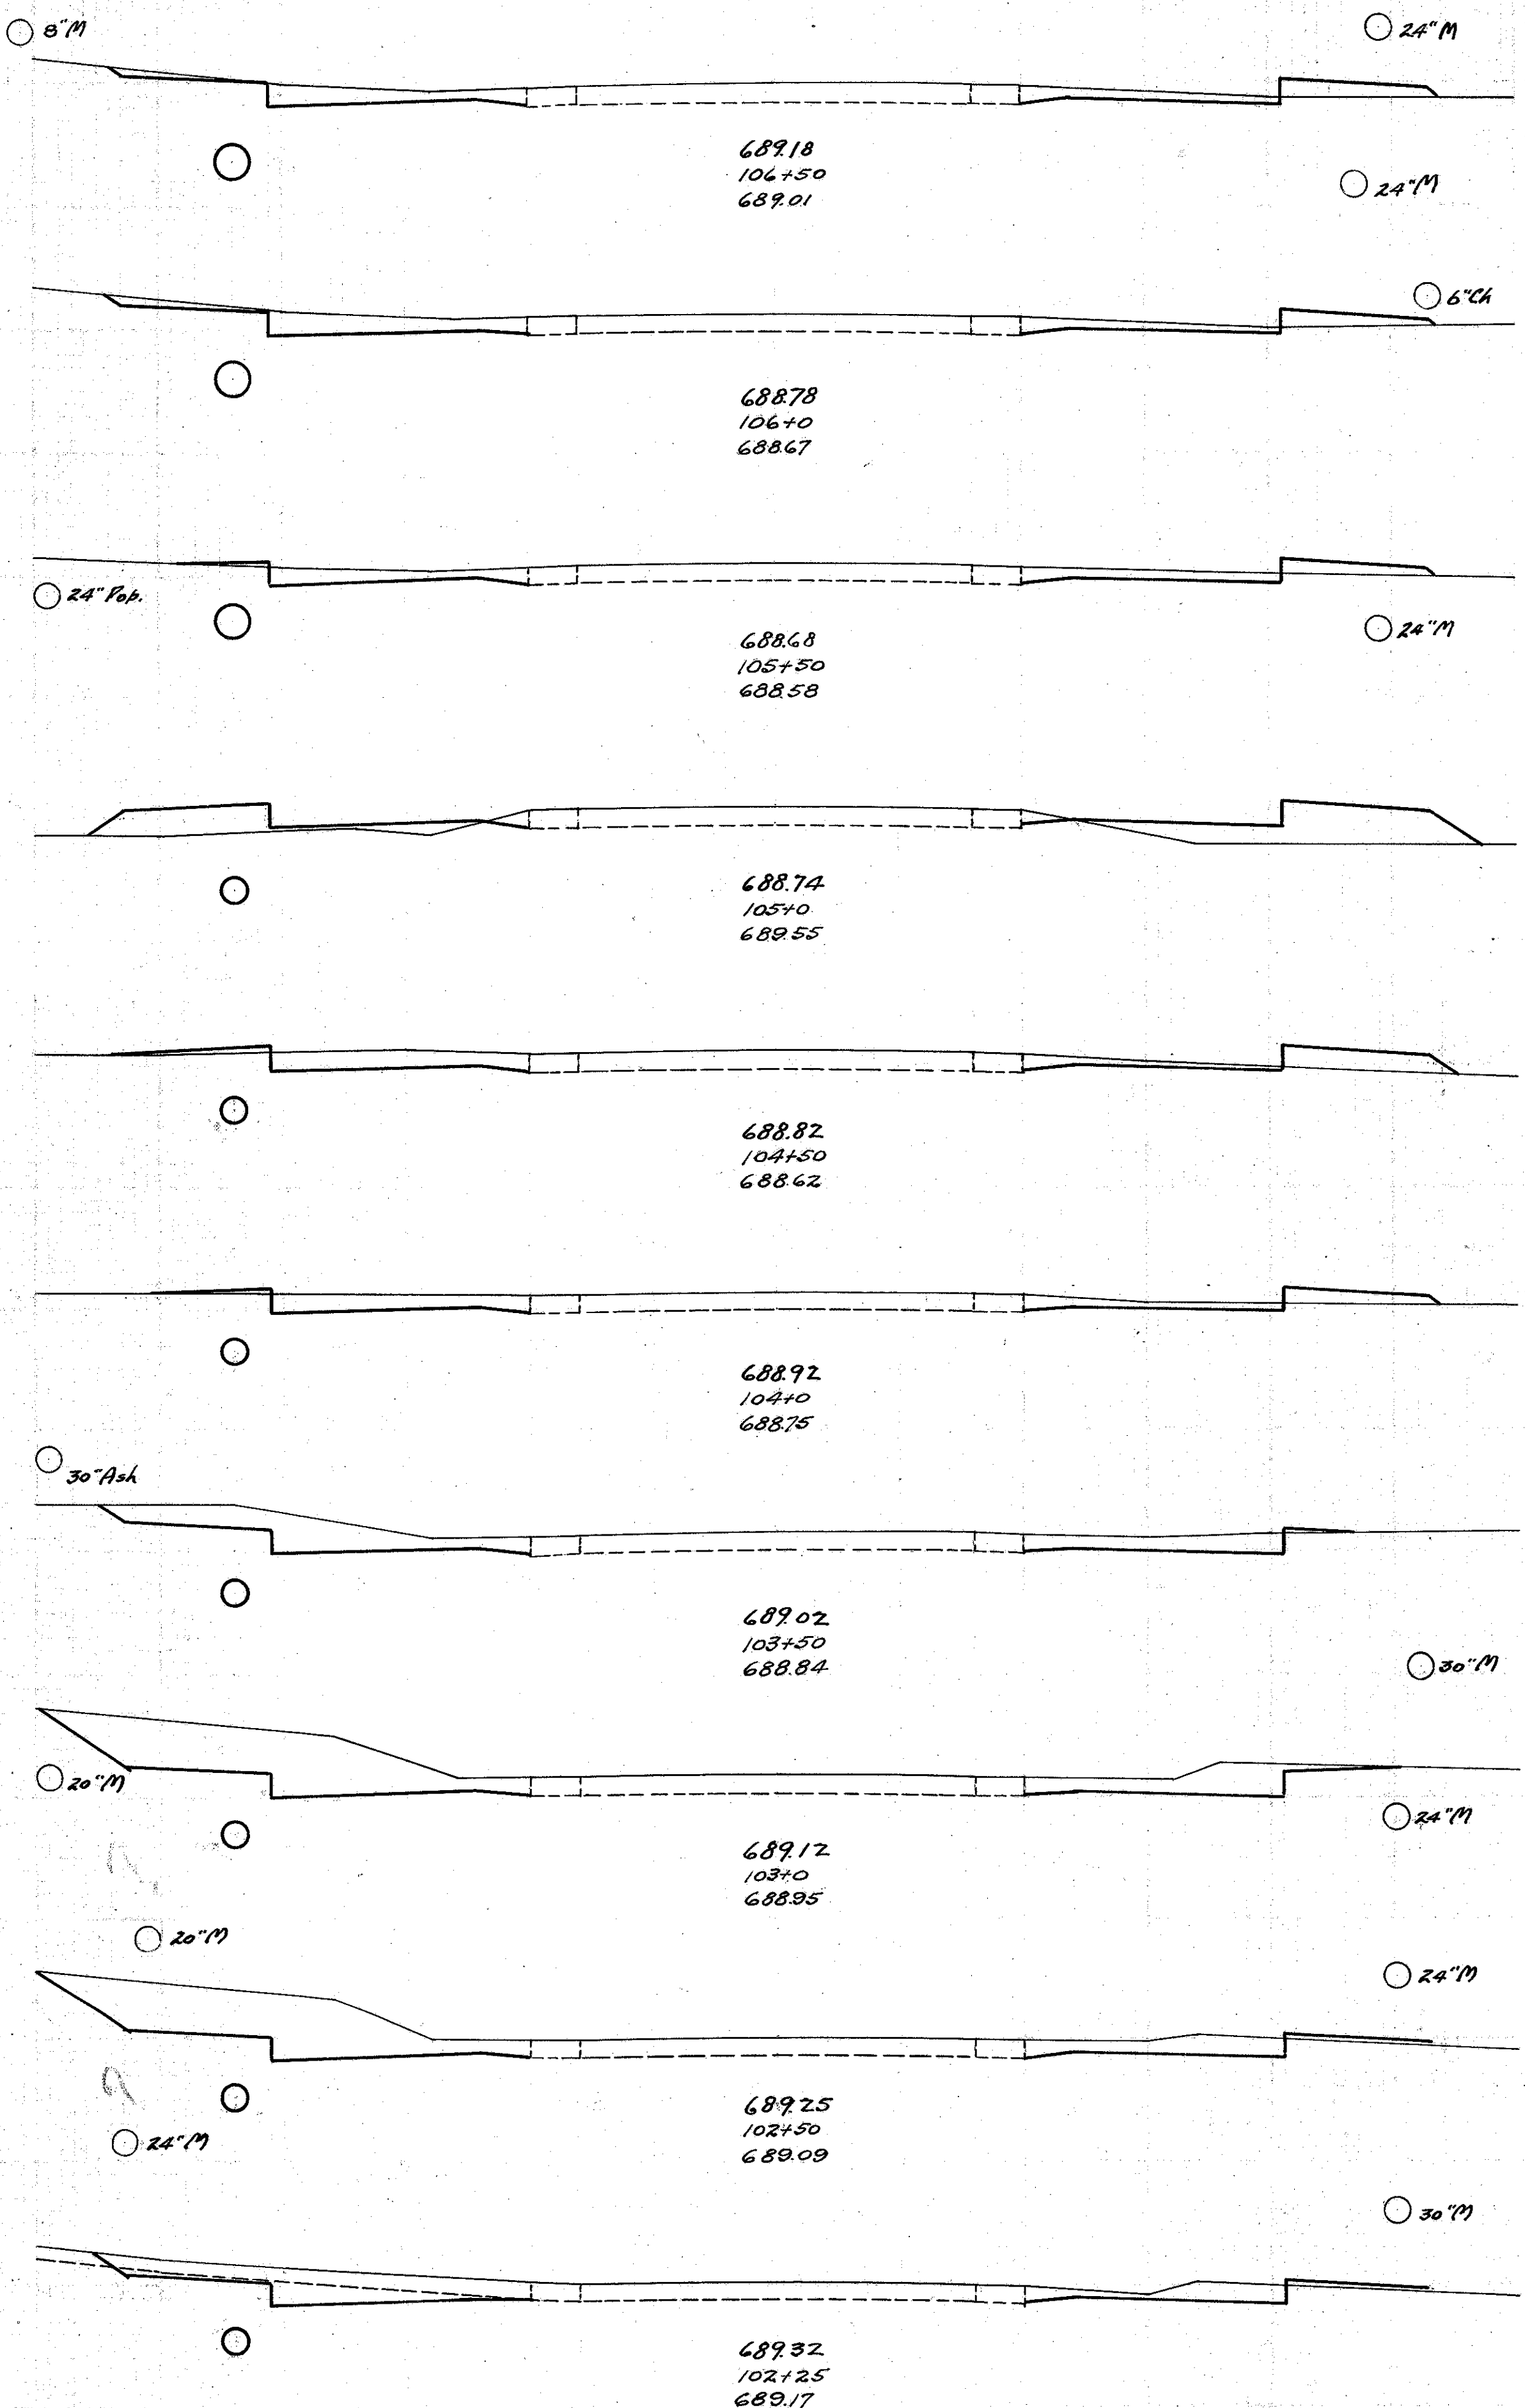

End Area		Cu. Yds.	
Cut	Fill	Cut	Fill
10.0	3.6	20.4	5.9
12.0	2.8	15.6	5.2
9.2	2.8	8.6	25.8
1.2	26.2	10.2	29.3
9.8	5.4	18.0	7.8
9.6	3.1	27.0	3.0
19.6	0.0	55.0	0.0
39.8	0.0	77.4	0.9
38.4	1.0	27.9	1.0
22.0	1.2	25.1	1.4

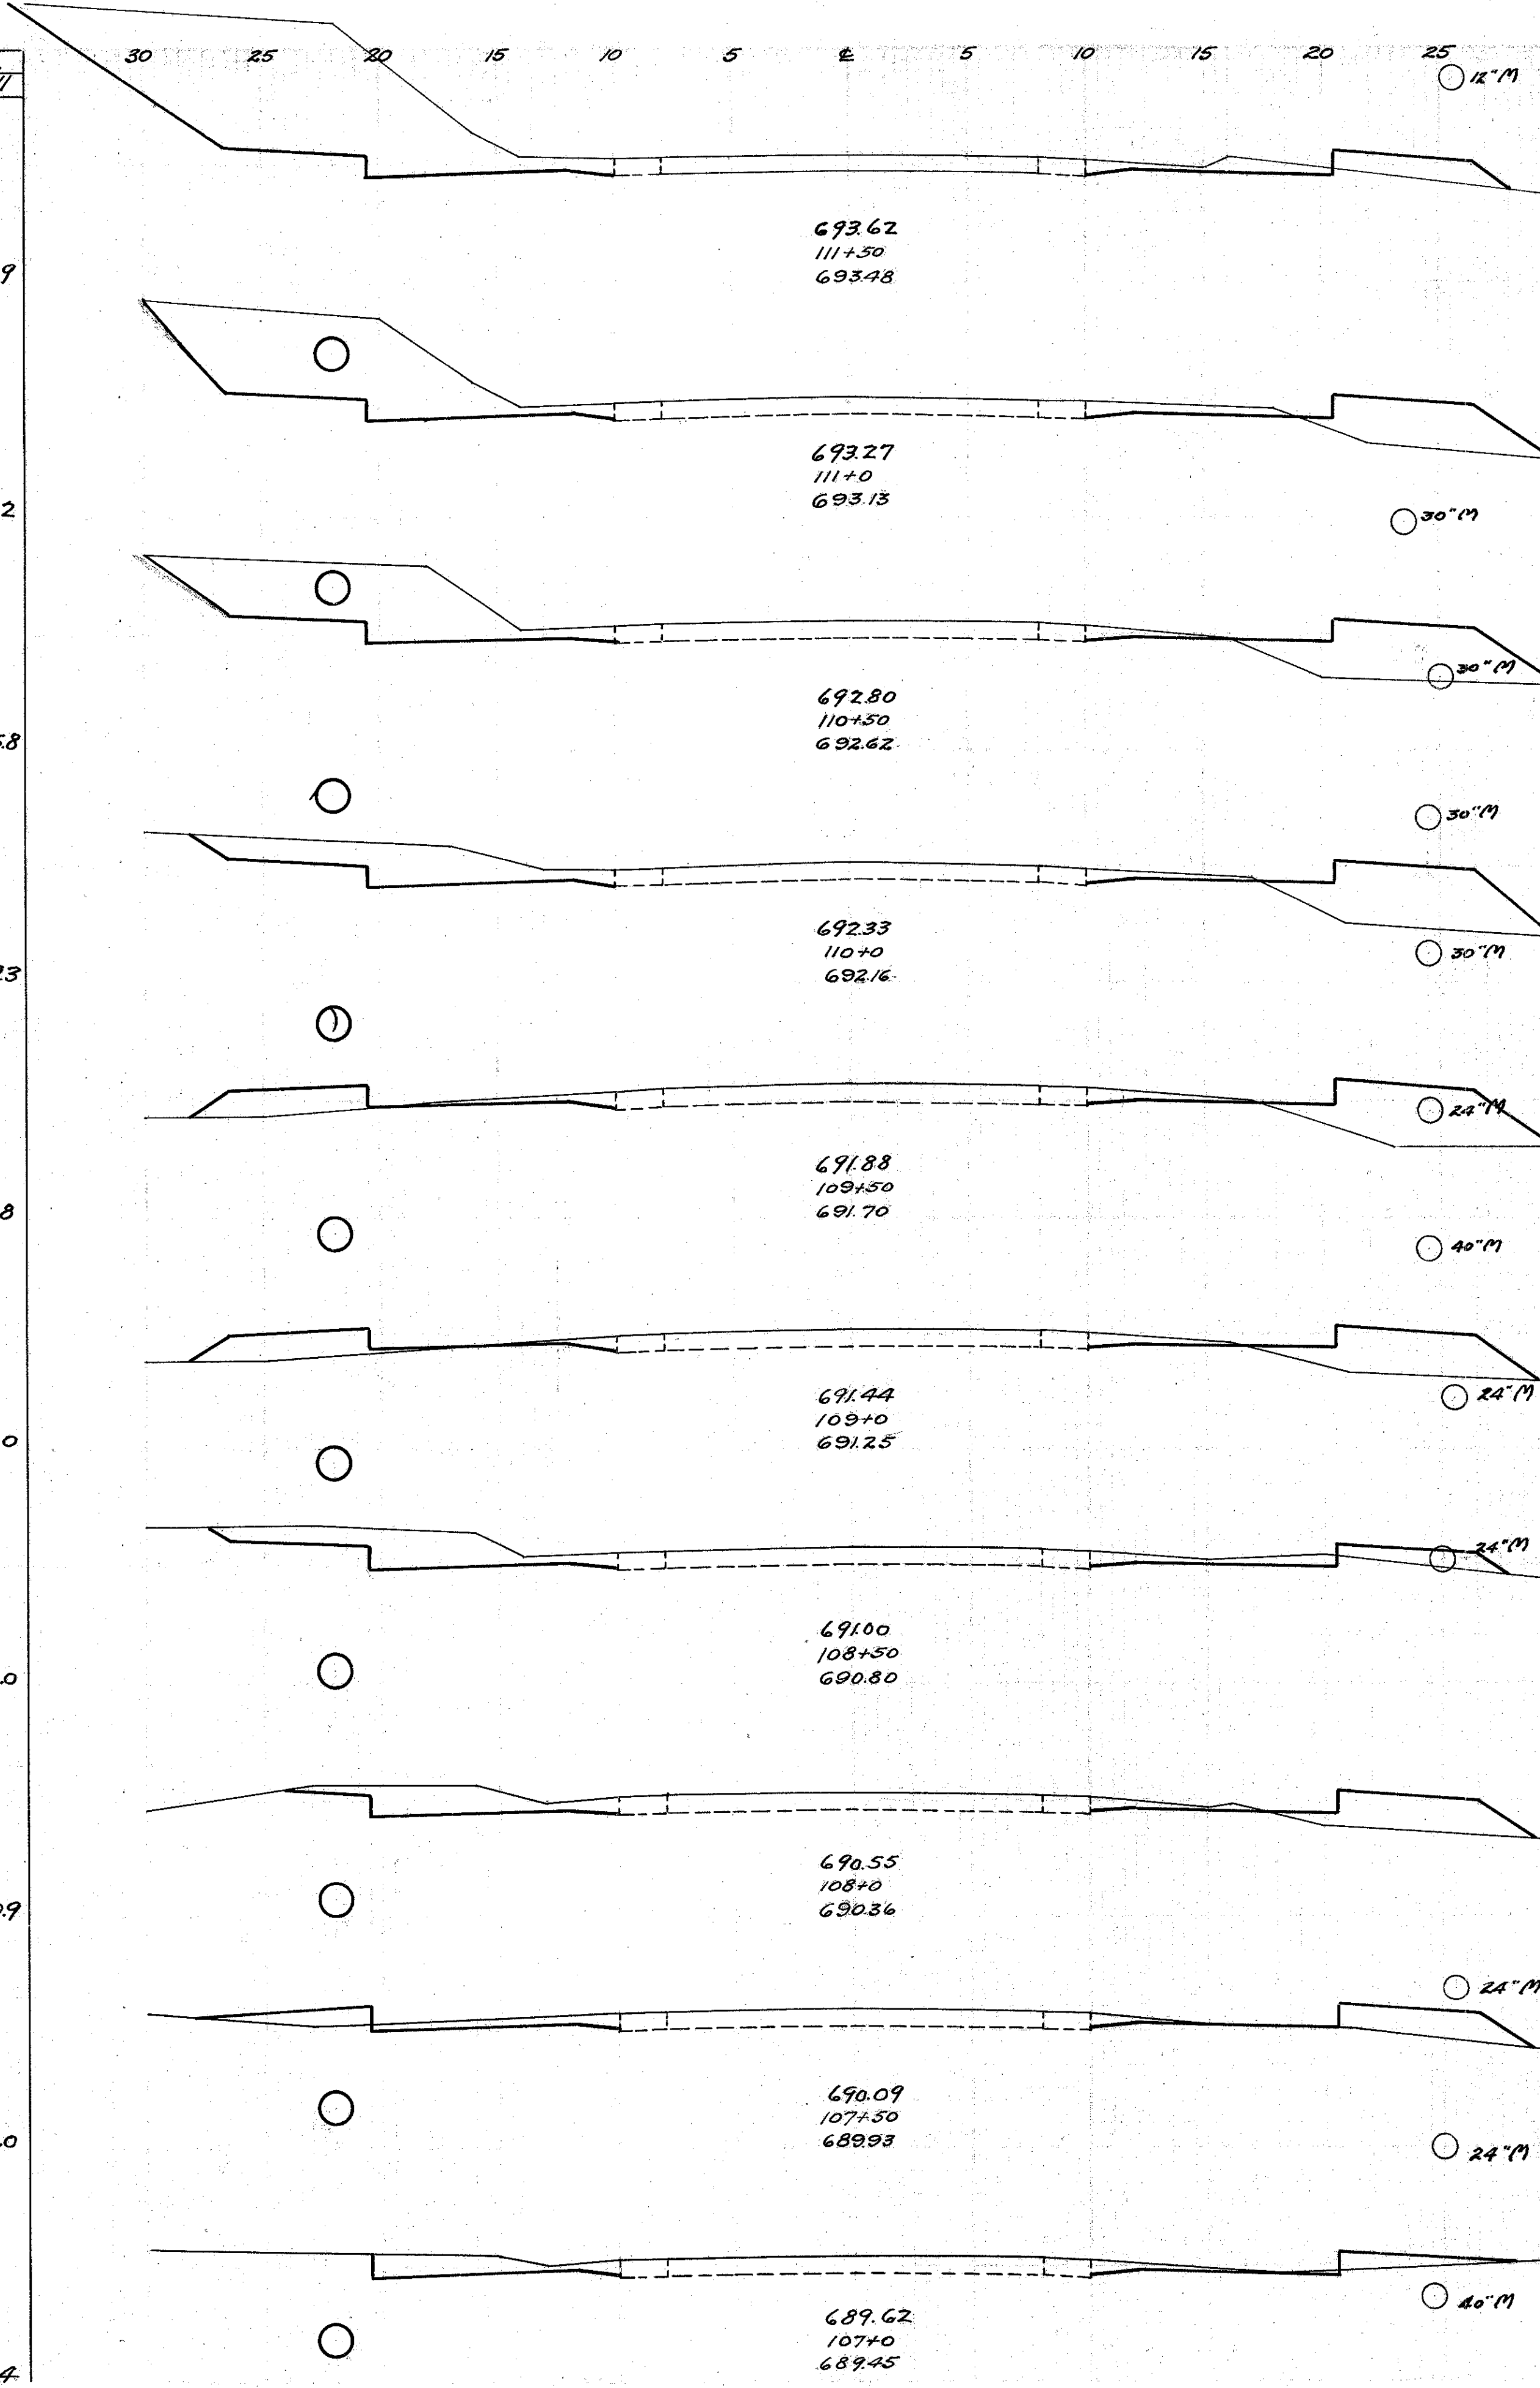

FED. AID PROJECT STATE FED. RD. DIST. NO. FISCAL YEAR  
 E-4-2182a OHIO 10 1932  
 S. H. N. 2 Sec. J Ph. (widening)  
 LAKE COUNTY

25  
31

End Area		Cu. Yds.	
Cut	Fill	Cut	Fill
83.8	6.6	123.9	20.2
50.0	15.2	80.7	35.2
37.2	22.8	45.0	42.2
11.4	22.8	13.9	47.0
3.6	28.0	6.1	48.9
3.0	24.8	20.6	26.7
19.2	4.0	29.8	14.6
13.0	11.8	15.9	21.7
4.2	11.6	12.2	13.5
9.0	3.0	17.6	6.1

Exc. Emb. Waste  
 1,150.7 cu. yds.  
 376.4  
 451.7  
 679.0