


30 25 20 15 10 5 0 5 10 15 20 25 30

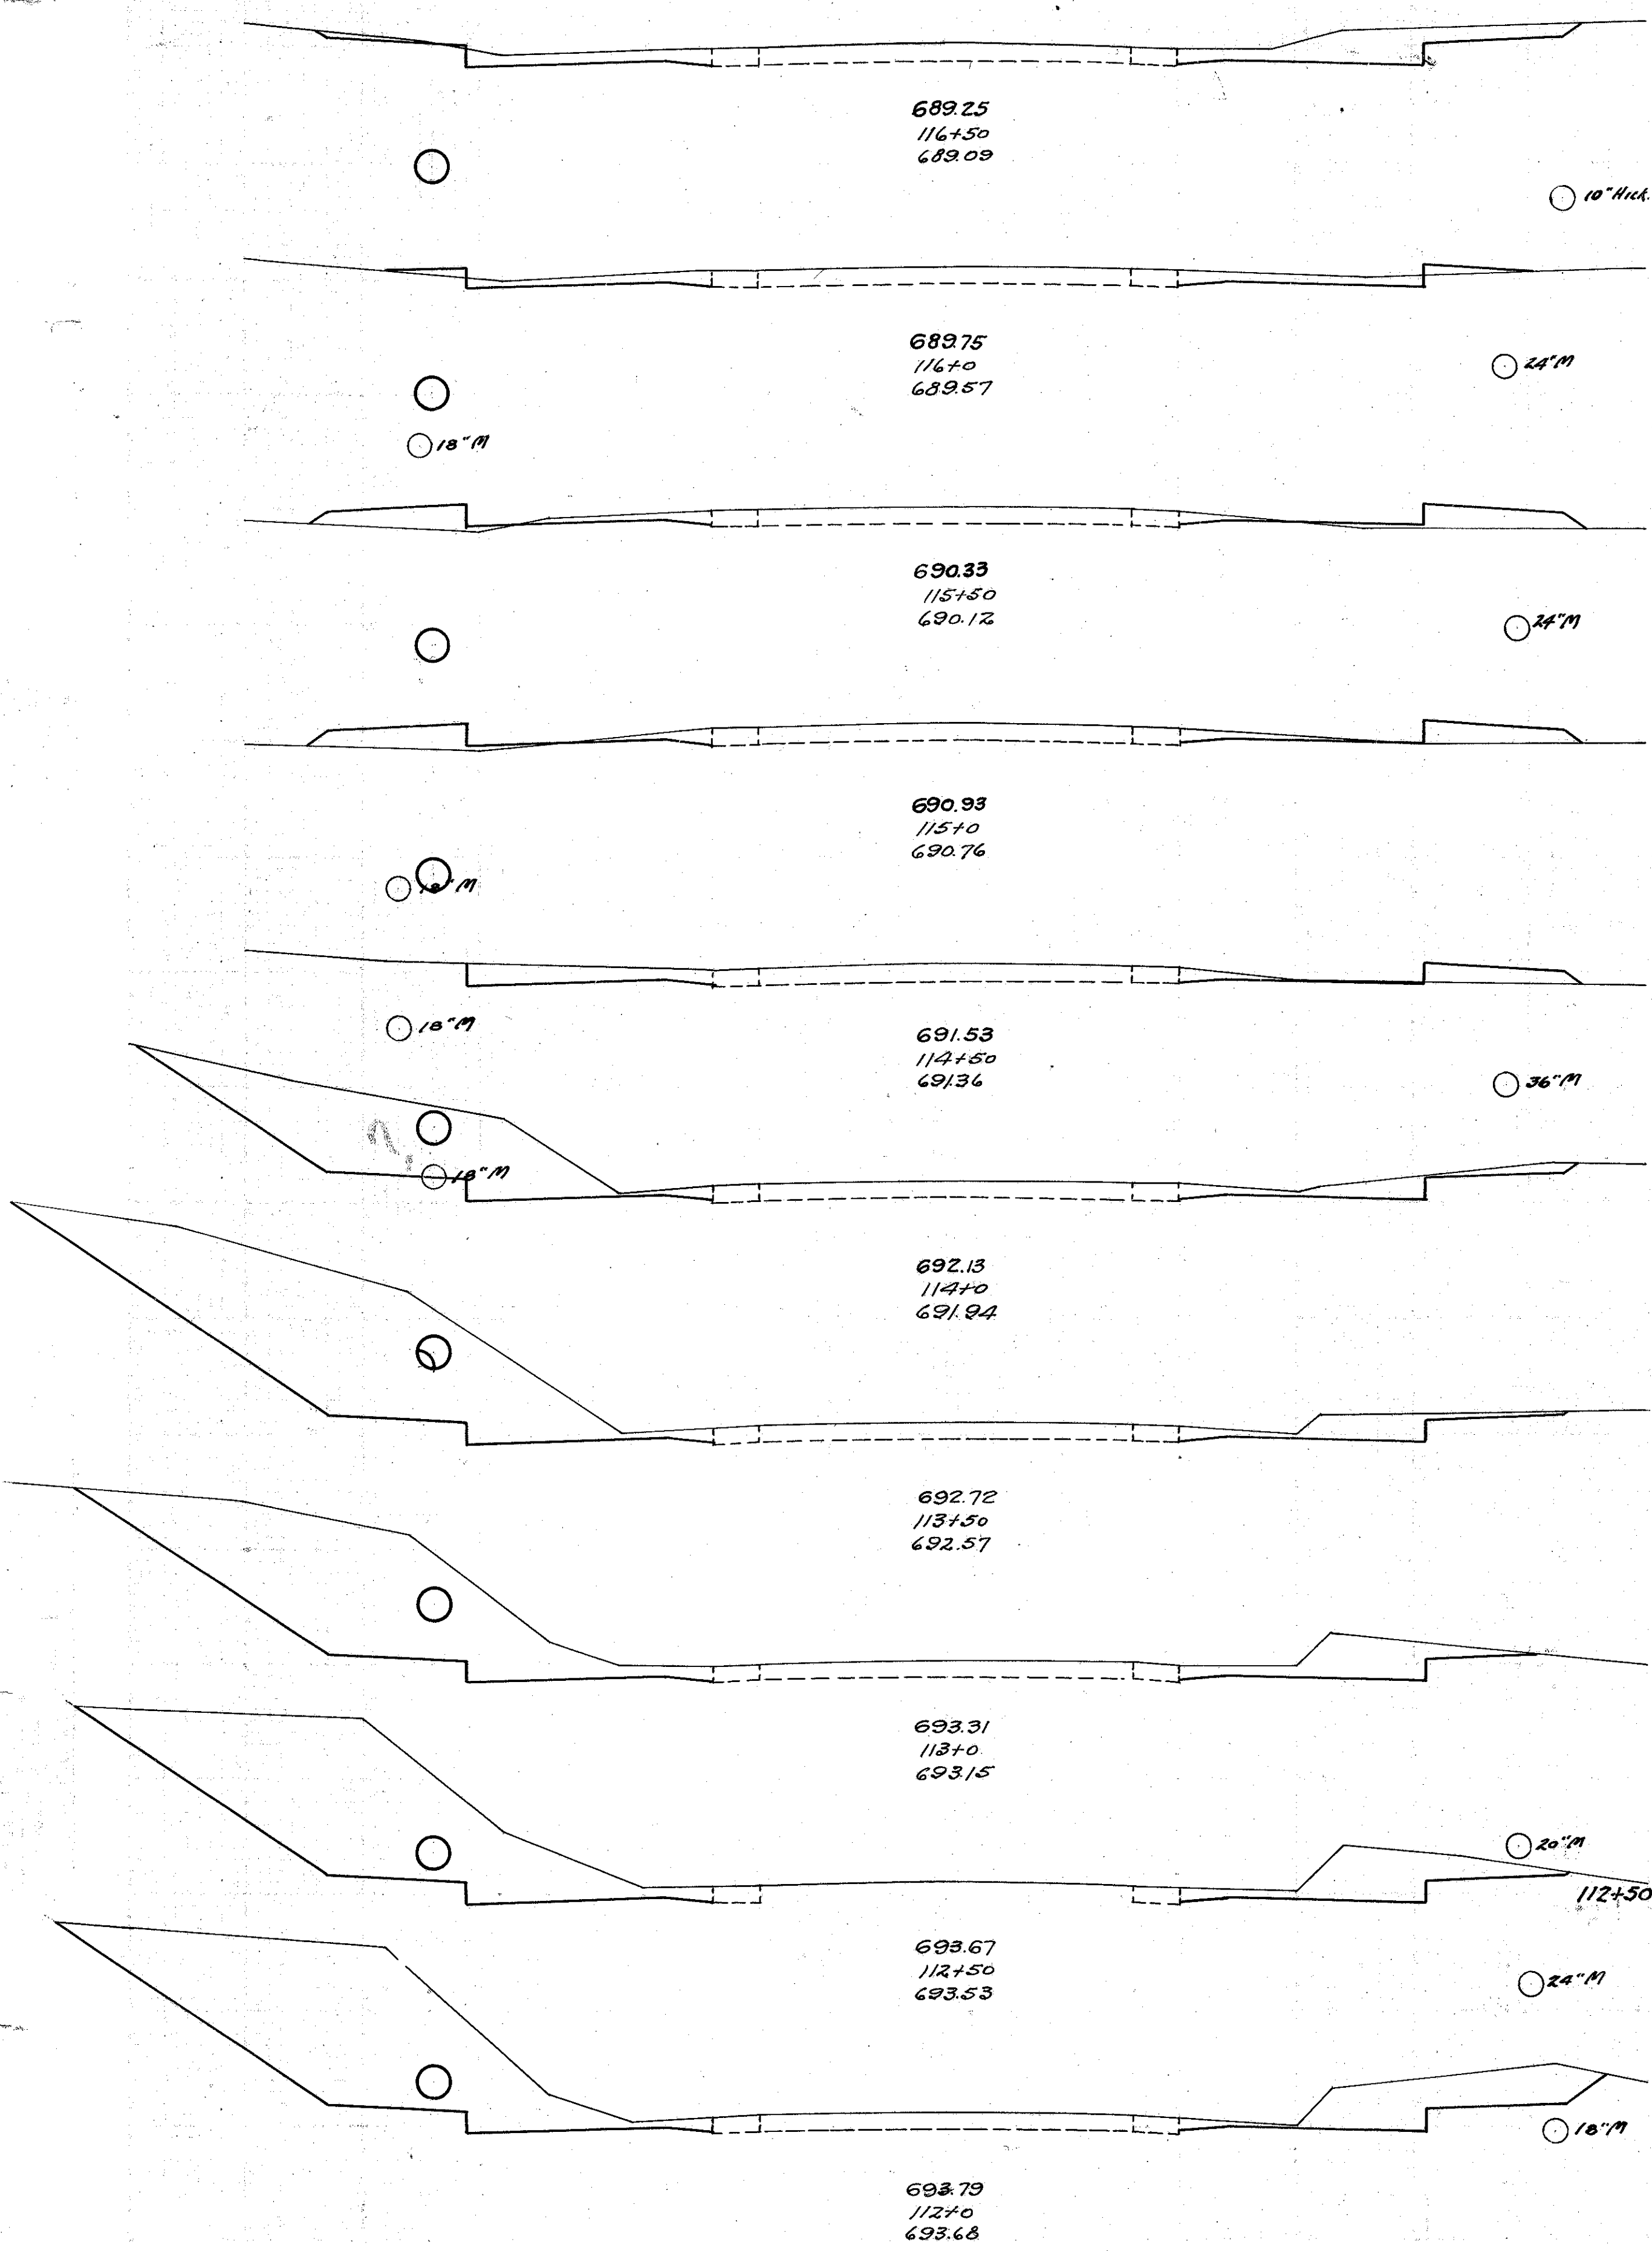

689.25  
116+50  
689.09

689.75  
116+0  
689.57

690.33  
115+50  
690.12

690.93  
115+0  
690.76

691.53  
114+50  
691.36

692.13  
114+0  
691.94

692.72  
113+50  
692.57


693.31  
113+0  
693.15

693.67  
112+50  
693.53

693.79  
112+0  
693.68

End Area		Cu. Yds.	
Cut	Fill	Cut	Fill
21.6	0.0		
		28.3	2.4
9.0	2.6		
		12.8	12.8
4.8	11.2		
		7.4	20.4
3.2	10.8		
		12.0	14.4
9.8	4.8		
		63.1	4.4
58.4	0.0		
		150.7	0.0
104.4	0.0		
		184.8	0.0
95.2	0.0		
		186.5	0.0
106.0	0.0		
		20.1	0.0
114.2	0.0		
		183.5	6.1

30 25 20 15 10 5 0 5 10 15 20 25

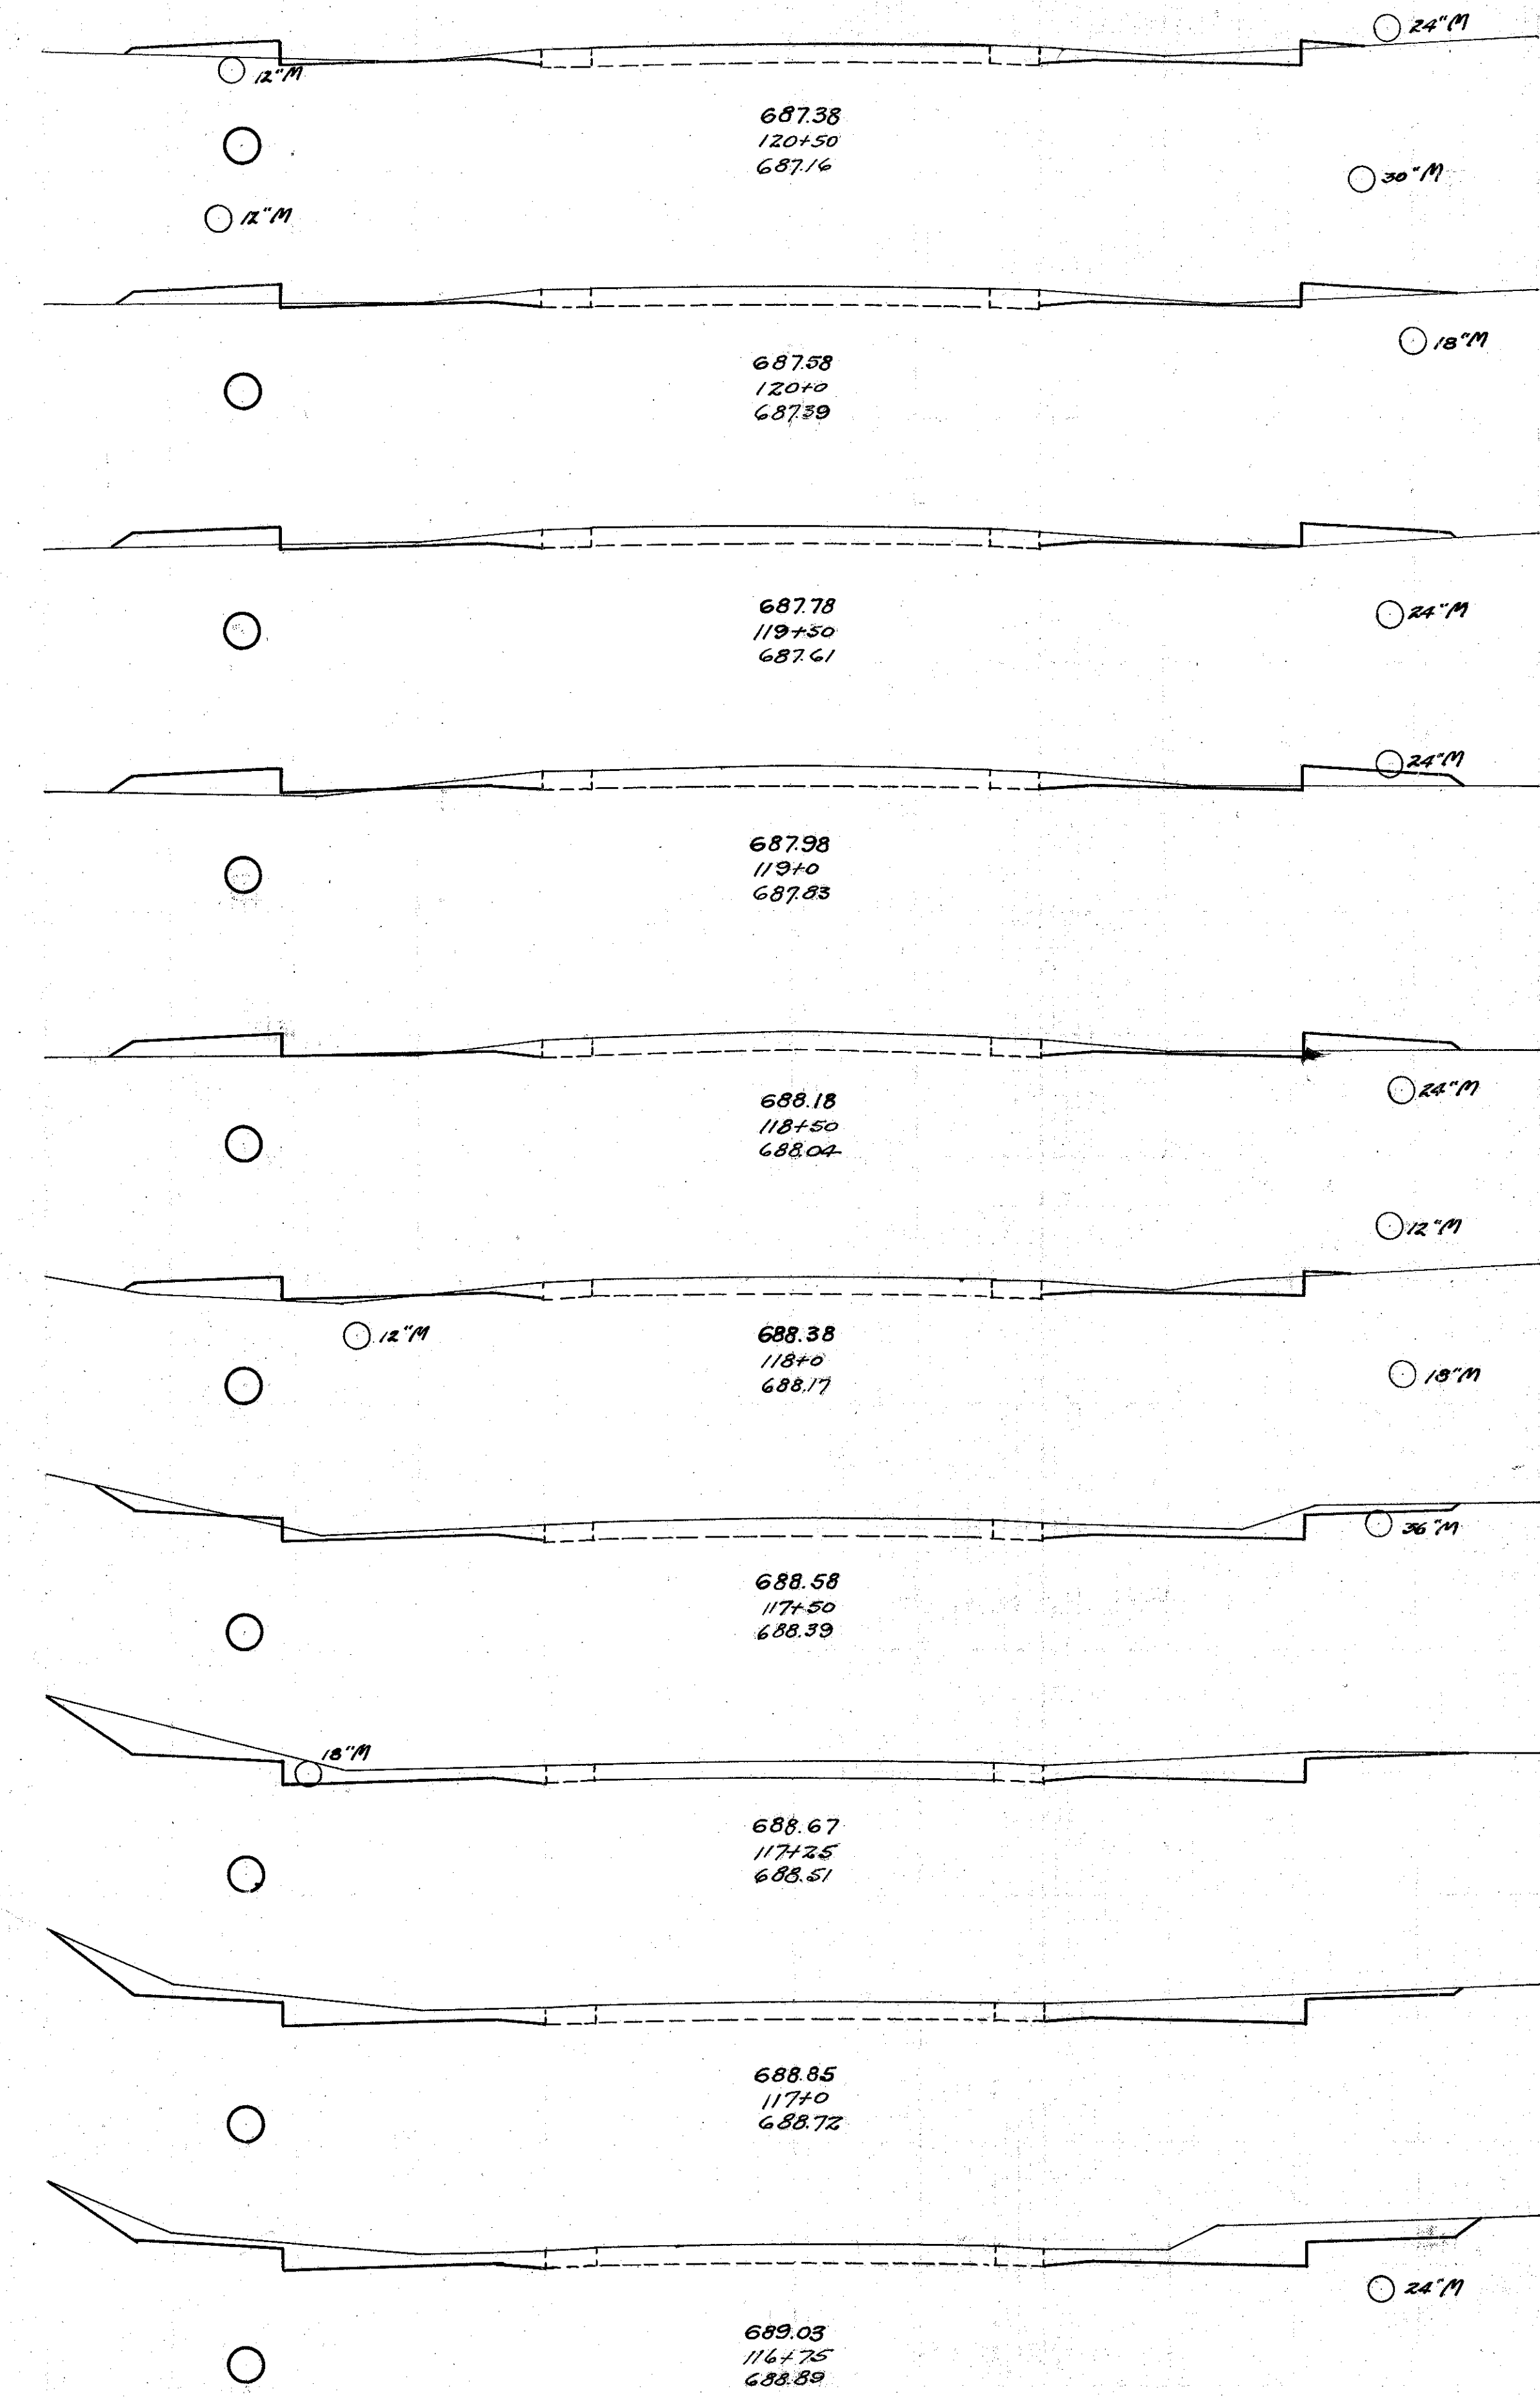

687.38  
120+50  
687.16

687.58  
120+0  
687.39

687.78  
119+50  
687.61

687.98  
119+0  
687.83

688.18  
118+50  
688.04

688.38  
118+0  
688.17

688.58  
117+50  
688.39

688.67  
117+25  
688.51

688.85  
117+0  
688.72

689.03  
116+25  
688.89

FED. AID PROJECT	STATE	FED. RD. DIST. NO.	FISCAL YEAR	26 31
64-208 Re	OHIO	10	1932	

S.H. No. 2 Sec. J "Pl. (widening)"  
LAKE COUNTY

Exc. Emb. Waste  
126.5 cu. yds.  
108%  
126.5  
1.0

End Area		Cu. Yds.	
Cut	Fill	Cut	Fill
6.2	8.0		
			10.7 8.6
5.4	6.2		
			9.1 12.8
4.4	7.6		
			8.7 16.1
5.0	9.8		
			8.0 16.5
3.6	7.8		
			17.0 12.2
5.6	5.4		
			17.6 5.7
13.4	0.8		
			17.2 0.4
2.40	0.0		
			2.11 0.0
2.16	0.0		
			2.13 0.0
2.46	0.0		
			2.13 0.0