



30 25 20 15 10 5 ± 5 10 15 20 25 30

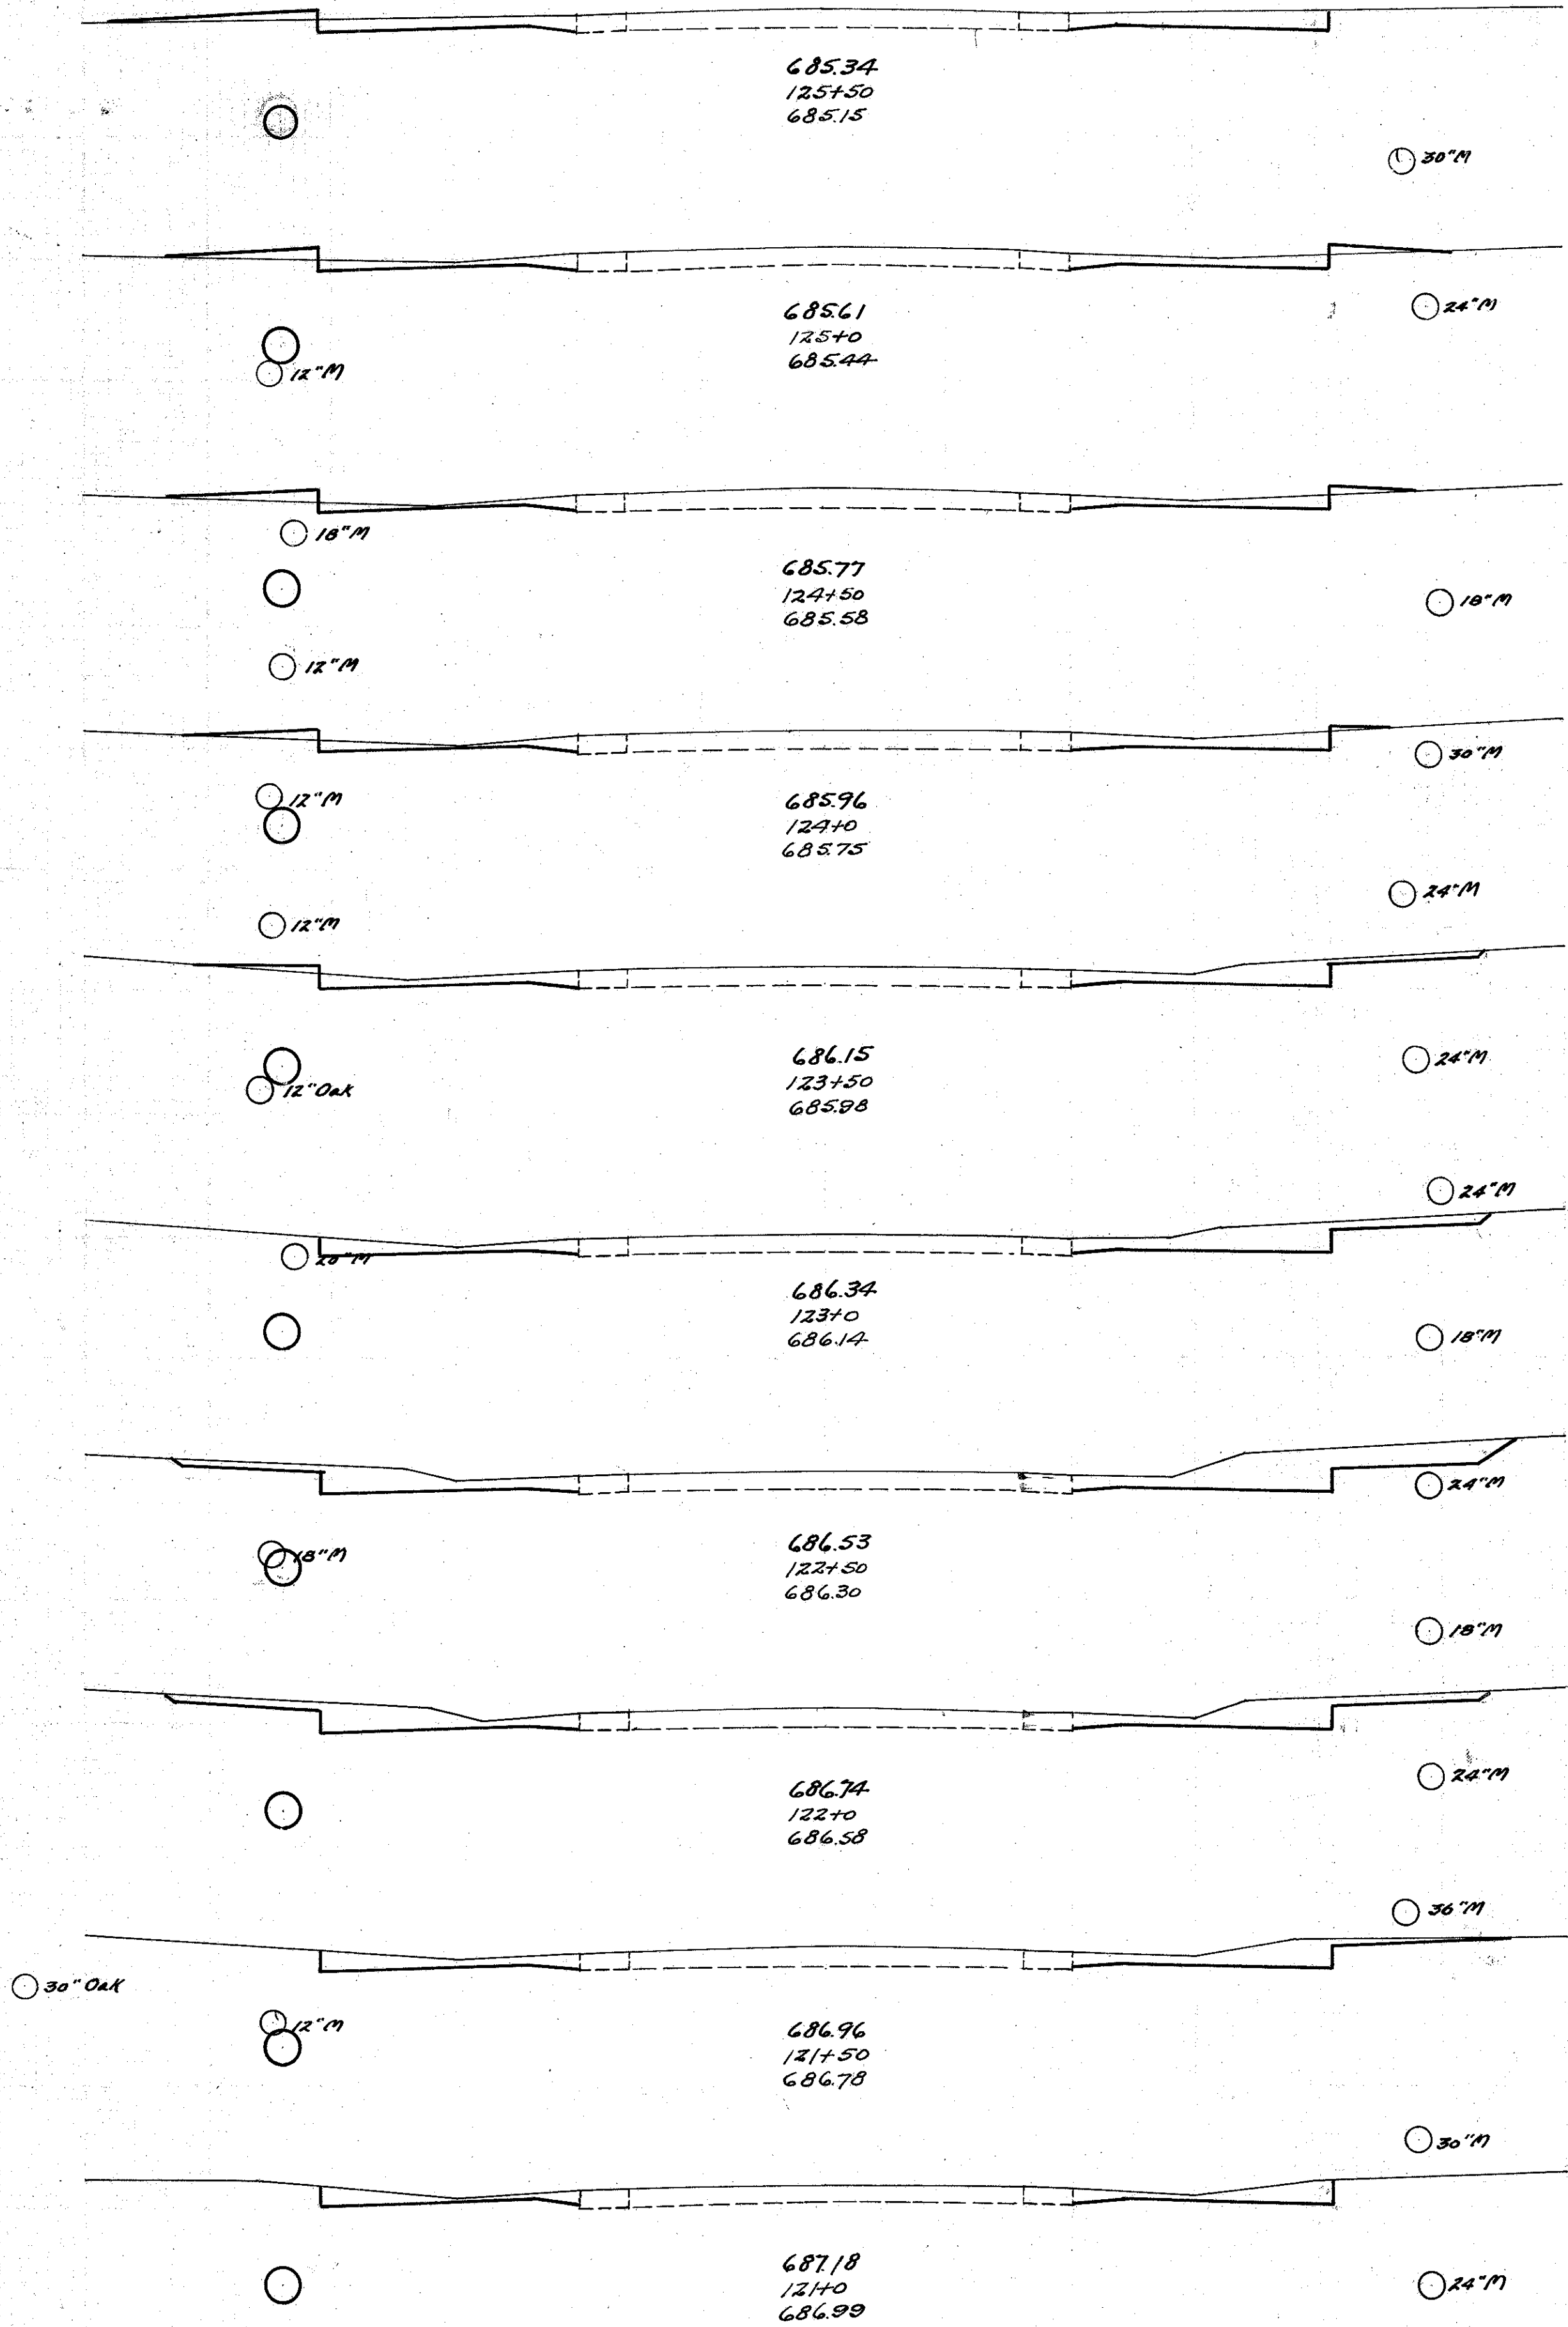

End Area		Cu. Yds.	
Cut	Fill	Cut	Fill
12.6	1.8		
	19.4	4.3	
8.4	2.8		
	133	4.8	
6.1	2.4		
	14.1	3.9	
9.2	1.9		
	19.8	2.2	
12.2	0.6		
	25.6	0.6	
15.4	0.0		
	38.7	0.0	
26.4	0.0		
	47.4	0.0	
19.4	0.0		
	30.9	0.0	
14.0	0.0		
	22.0	0.0	
9.8	0.0		
	14.8	2.8	

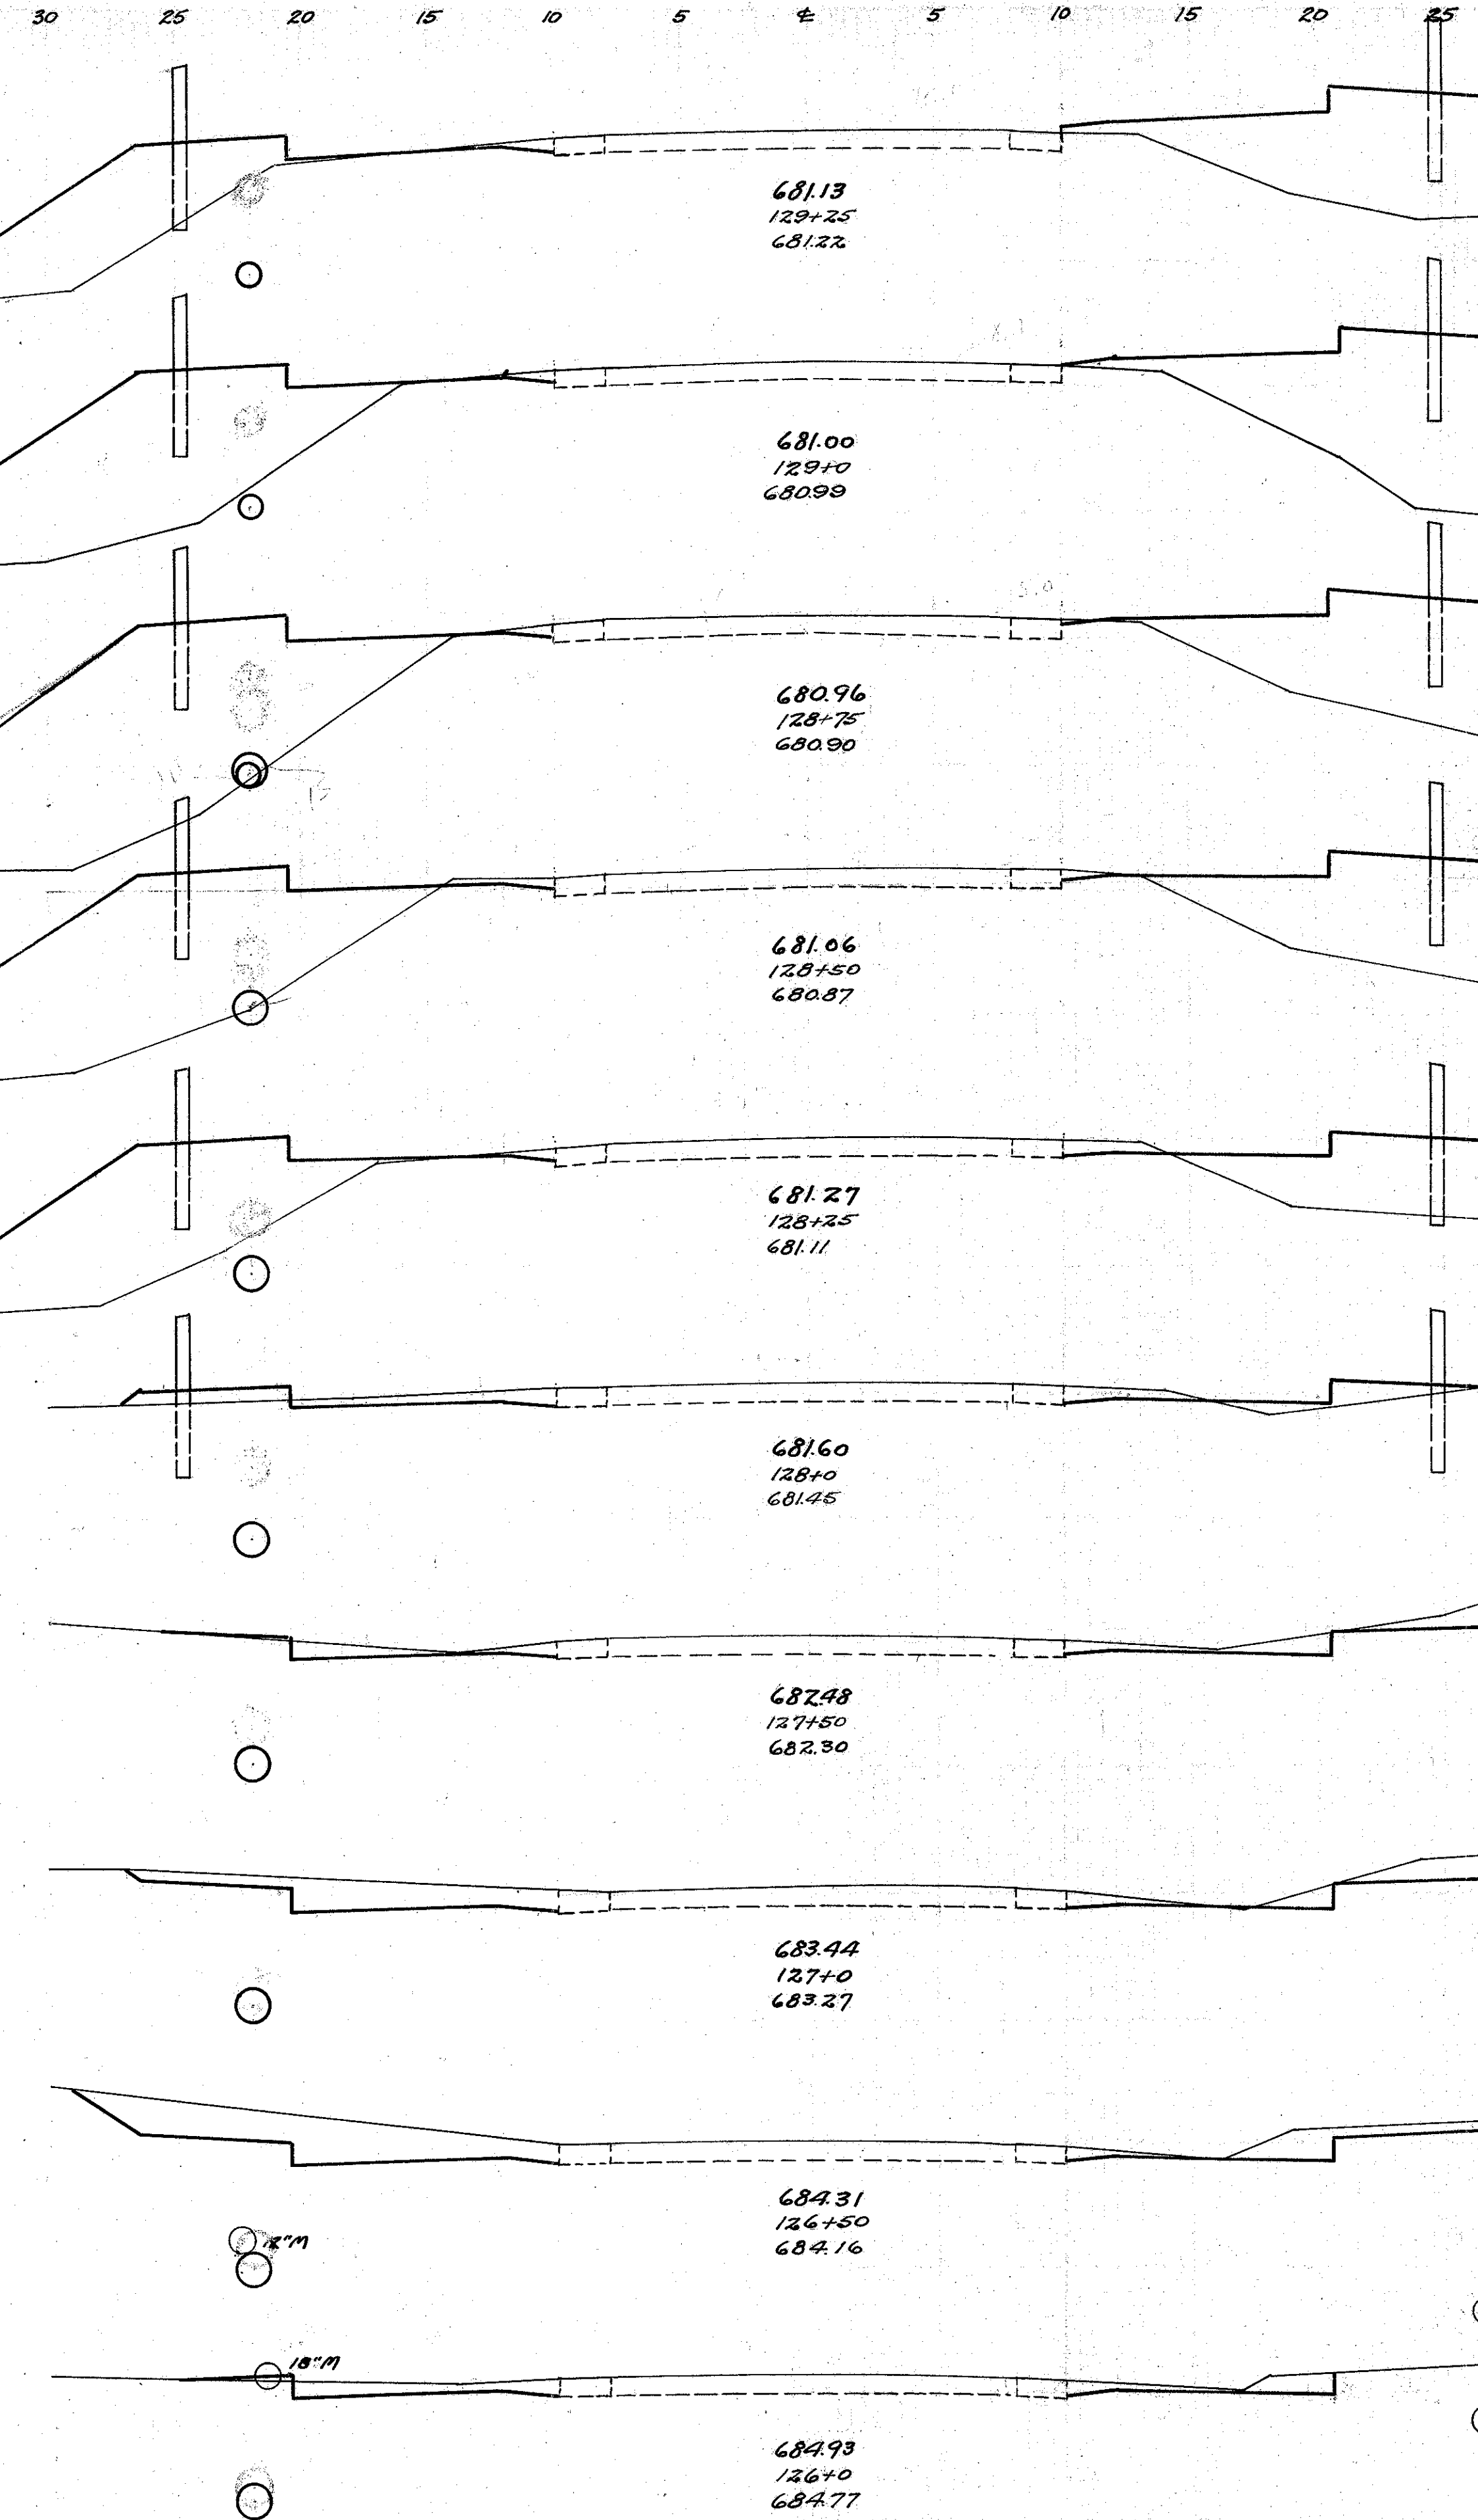

FED. AID PROJECT E-4-2282 STATE OHIO FED. RD. DIST. NO. 10 FISCAL YEAR 1932

S.H. No. 2 Sec. J Pk. (widening) LAKE COUNTY

27
31

End Area		Cu. Yds.	
Cut	Fill	Cut	Fill
0.8	10.32		
		0.6	131.3
0.6	18.05		
		0.6	175.8
0.8	19.92		
		1.3	167.6
1.8	16.30		
		1.9	64.6
2.4	95.6		
		3.6	47.4
5.4	7.0		
		14.8	7.0
10.6	0.6		
		29.8	0.6
21.7	0.0		
		50.2	0.0
32.5	0.0		
		40.2	0.6
11.0	0.6		
		21.9	2.2